


REAR ELEVATION

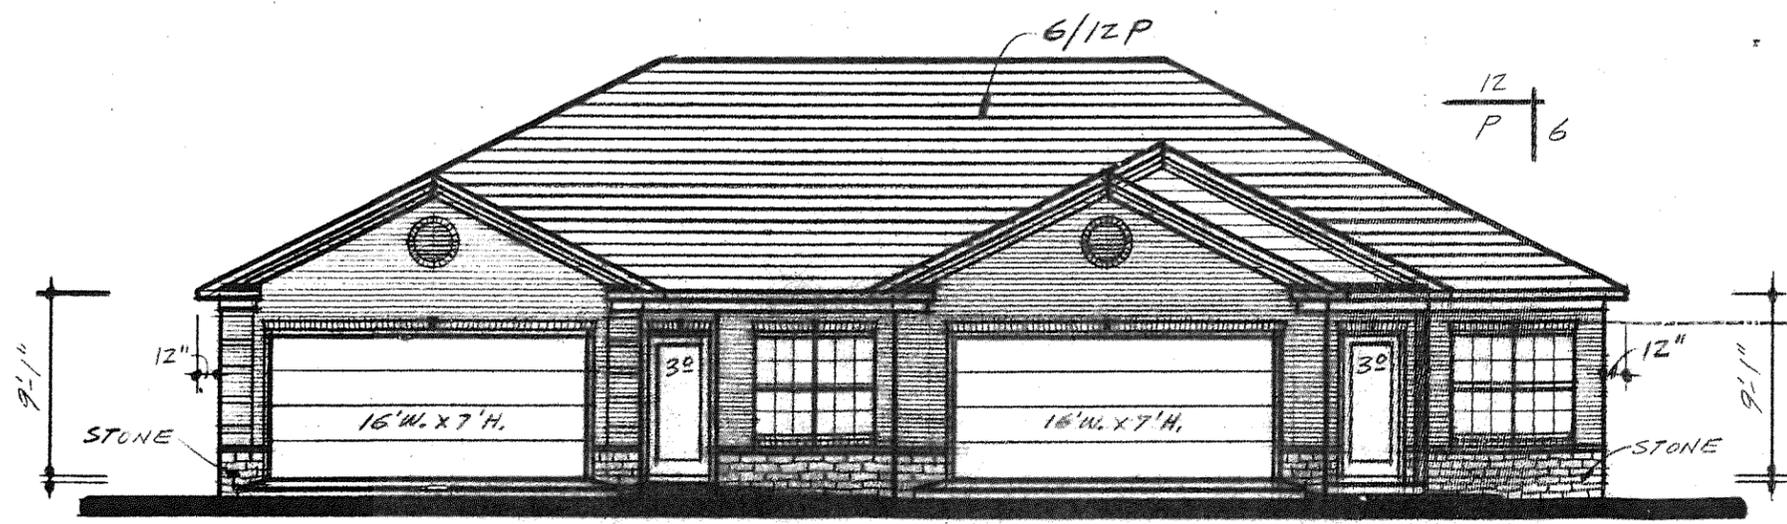


FRONT ELEVATION


RECEIVED
 SEP 02 2016
 PLANNING &
 DESIGN SERVICES

RAVU, CARRI



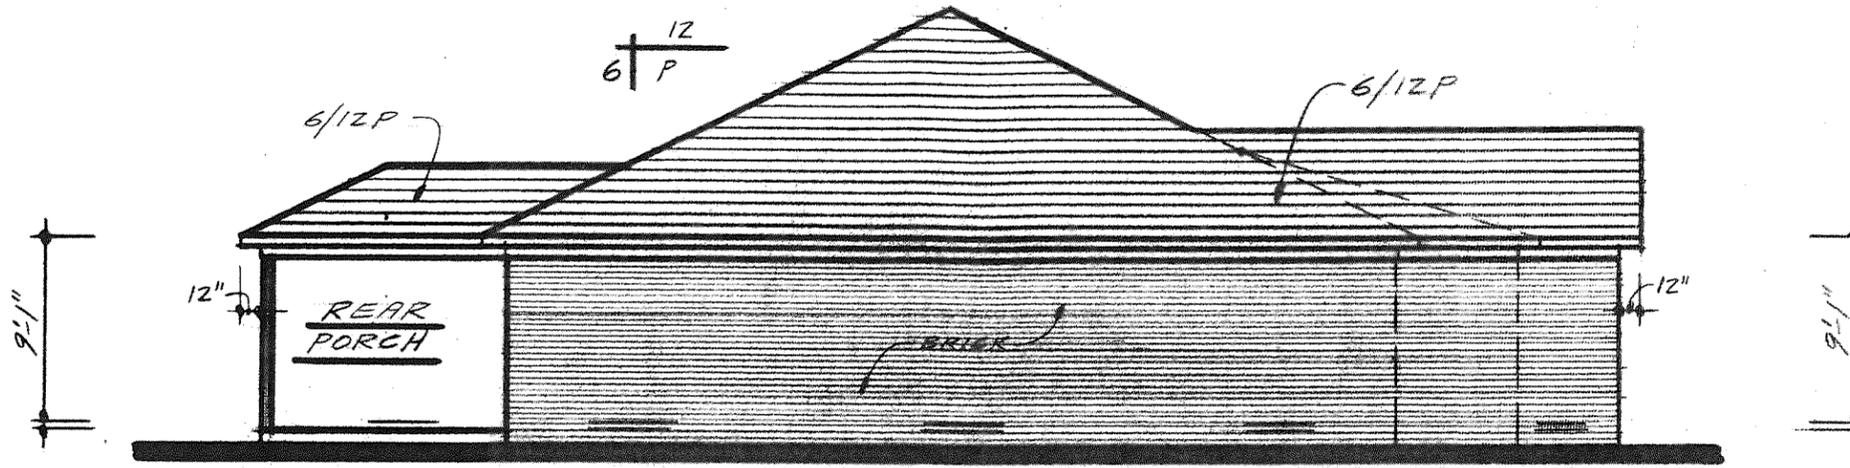


LEFT ELEVATION

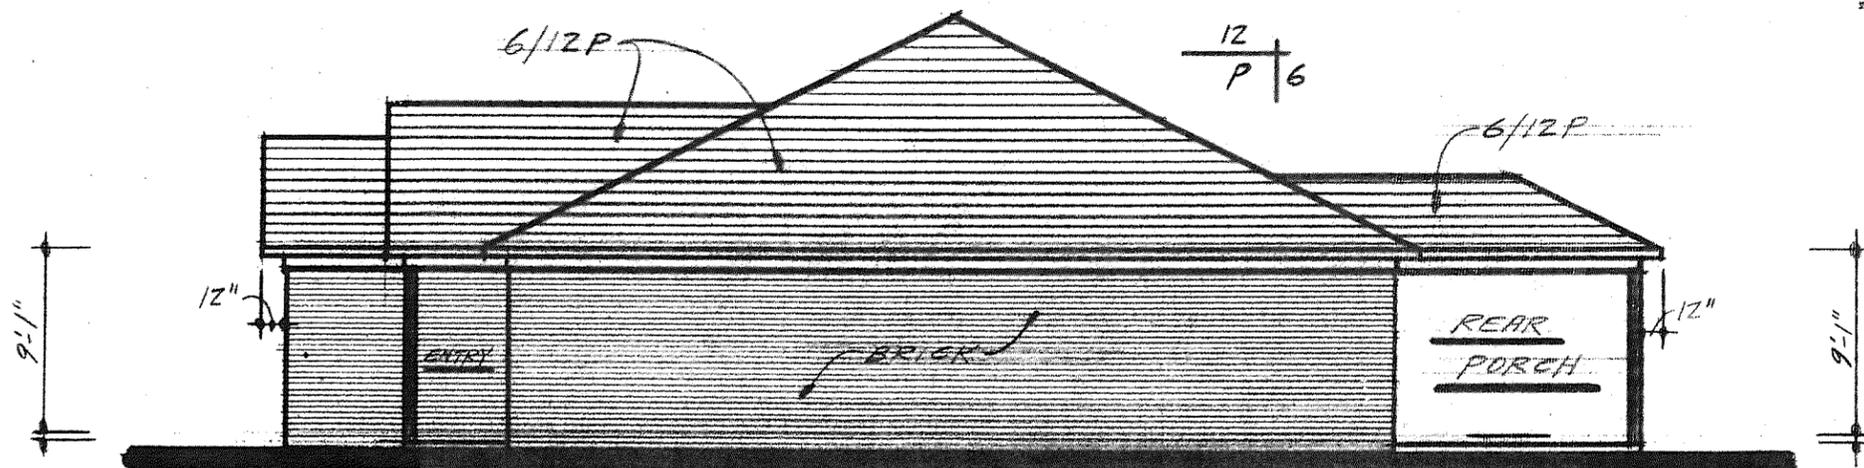


RIGHT ELEVATION

RECEIVED
 SEP 02 2015
 PLANNING &
 DESIGN SERVICES

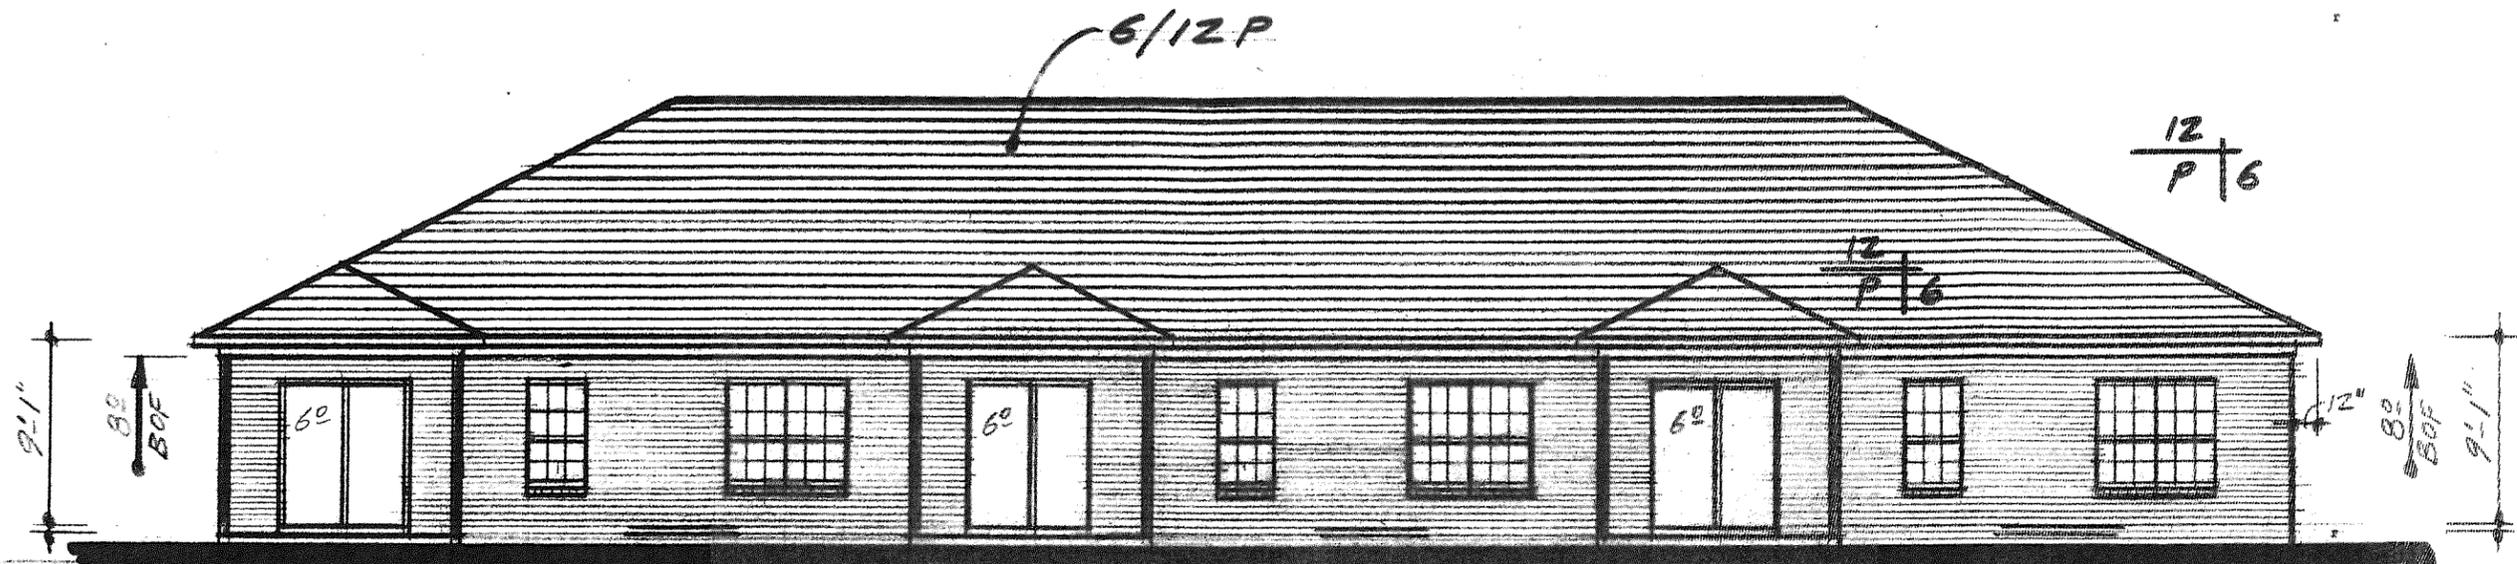

REAR ELEVATION 3 plex

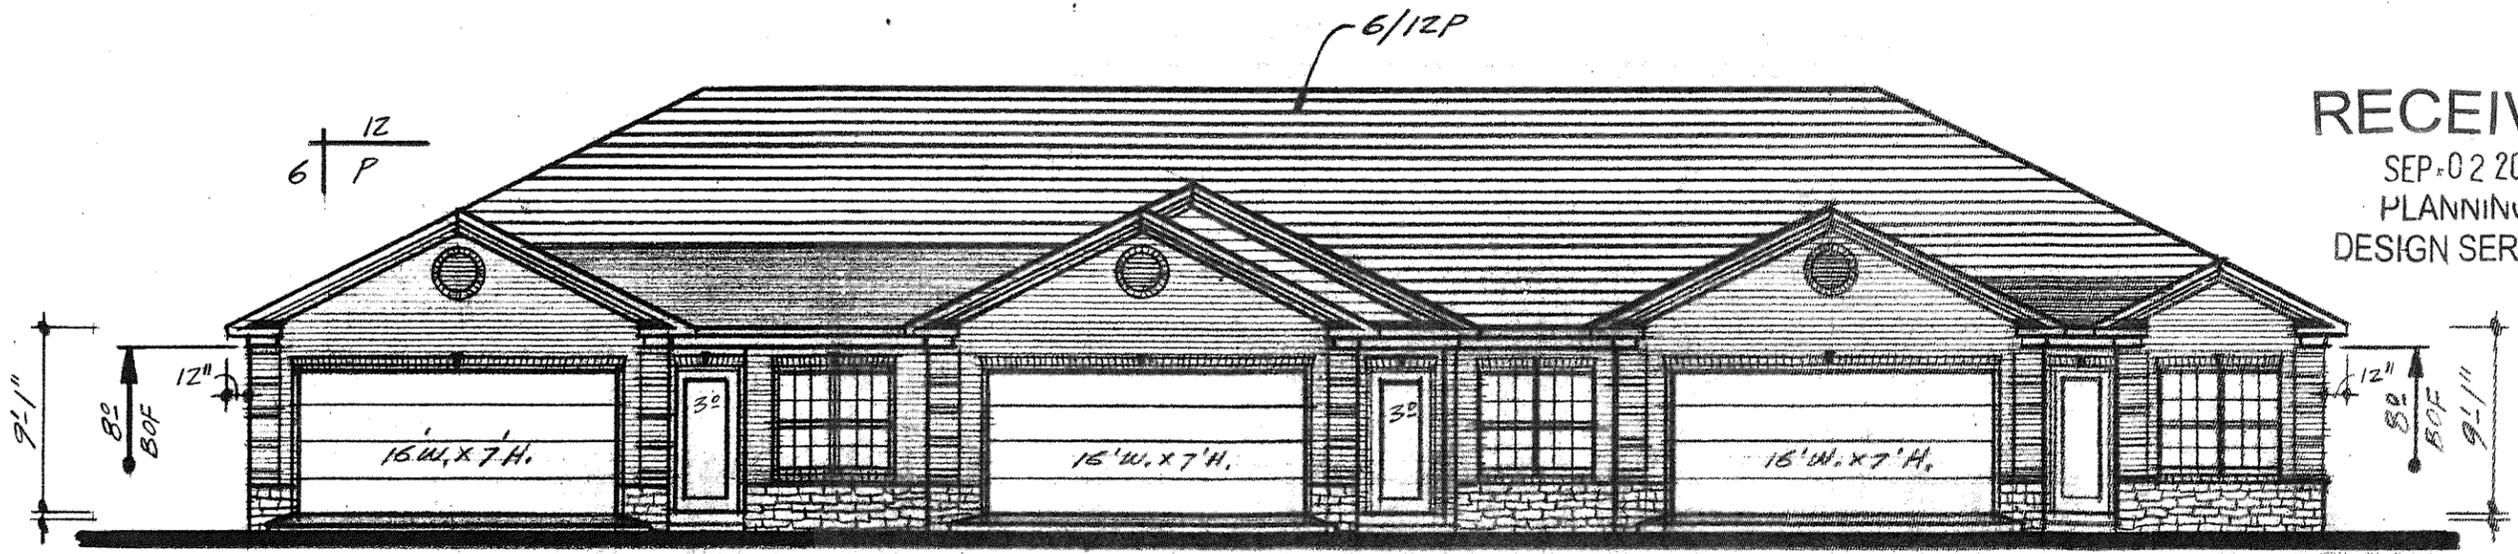


FRONT ELEVATION


RECEIVED
 SEP-02 2016
 PLANNING &
 DESIGN SERVICES

KNU1 - STUXX

6-13-16

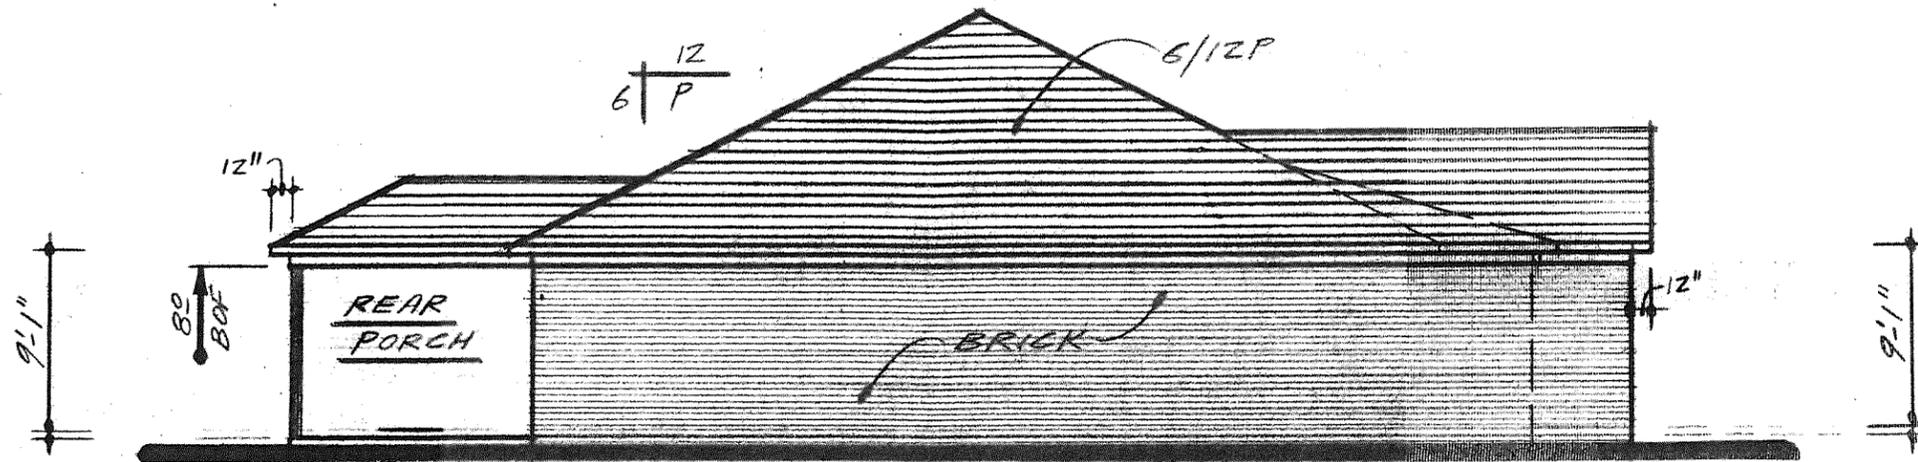

LEFT ELEVATION

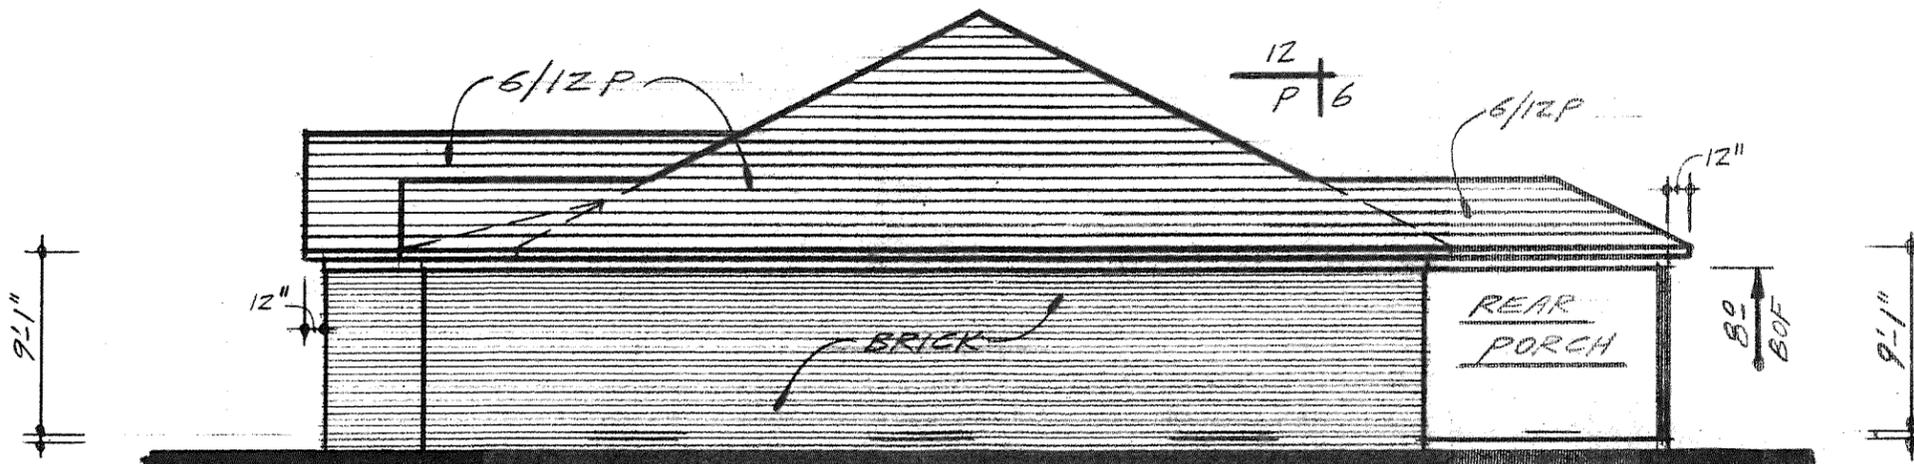

RIGHT ELEVATION

RECEIVED
 SEP 02 2013
 PLANNING &
 DESIGN SERVICES

6-13-16

4

K11111 - 100716