






01 RENDERING: FRONT VIEW
SCALE: NONE

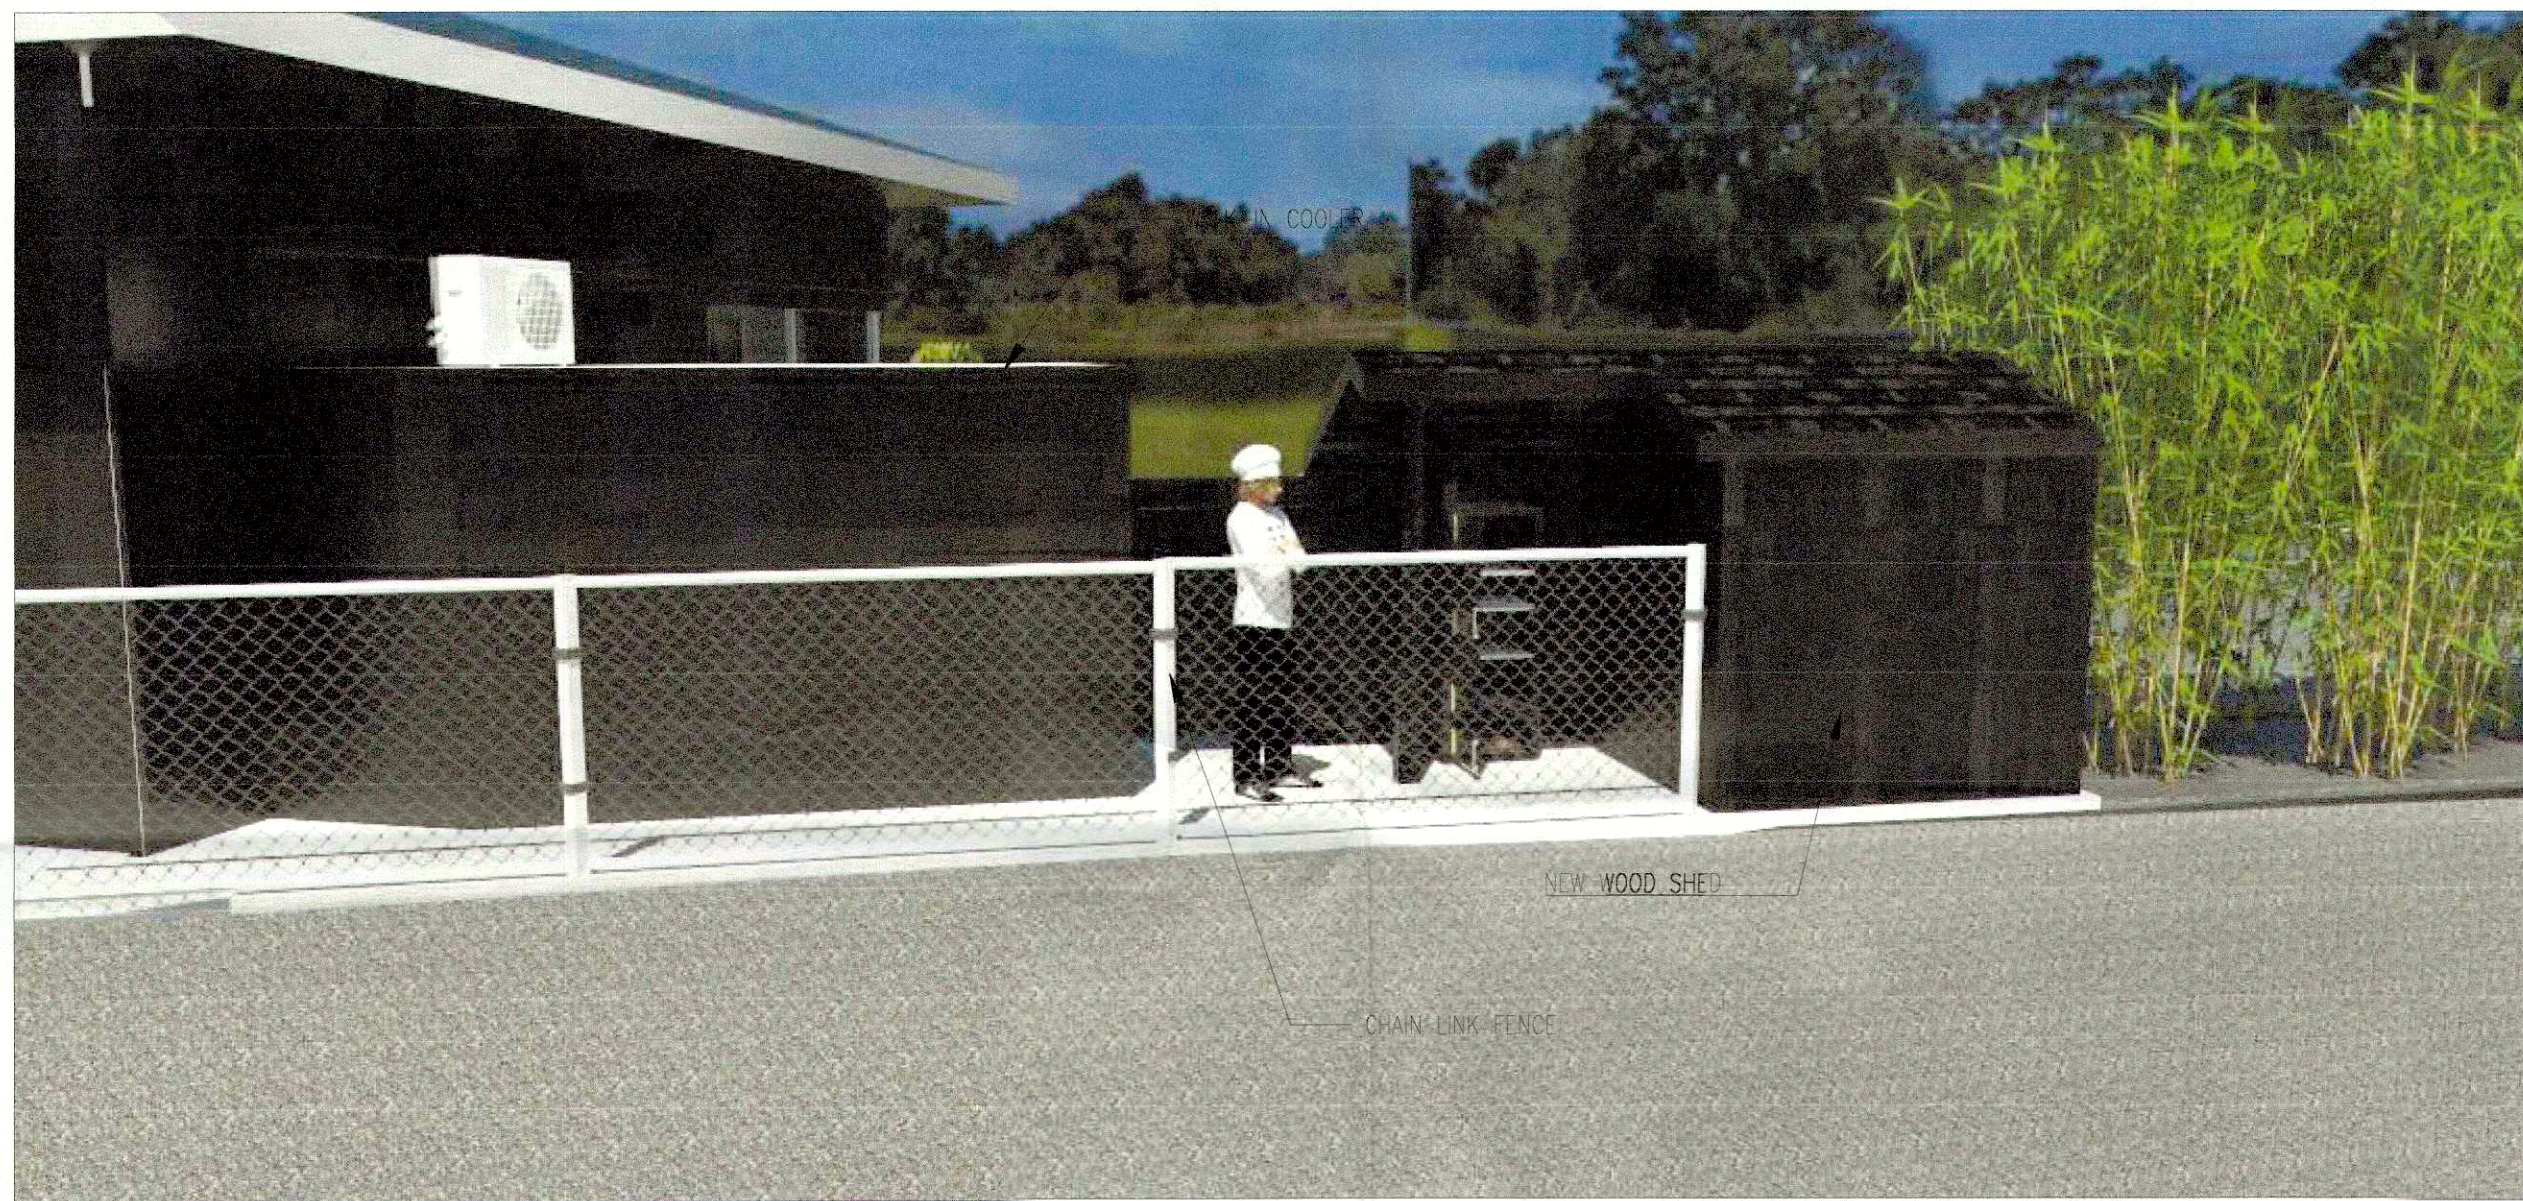


11 RENDERING: REAR VIEW
SCALE: NONE

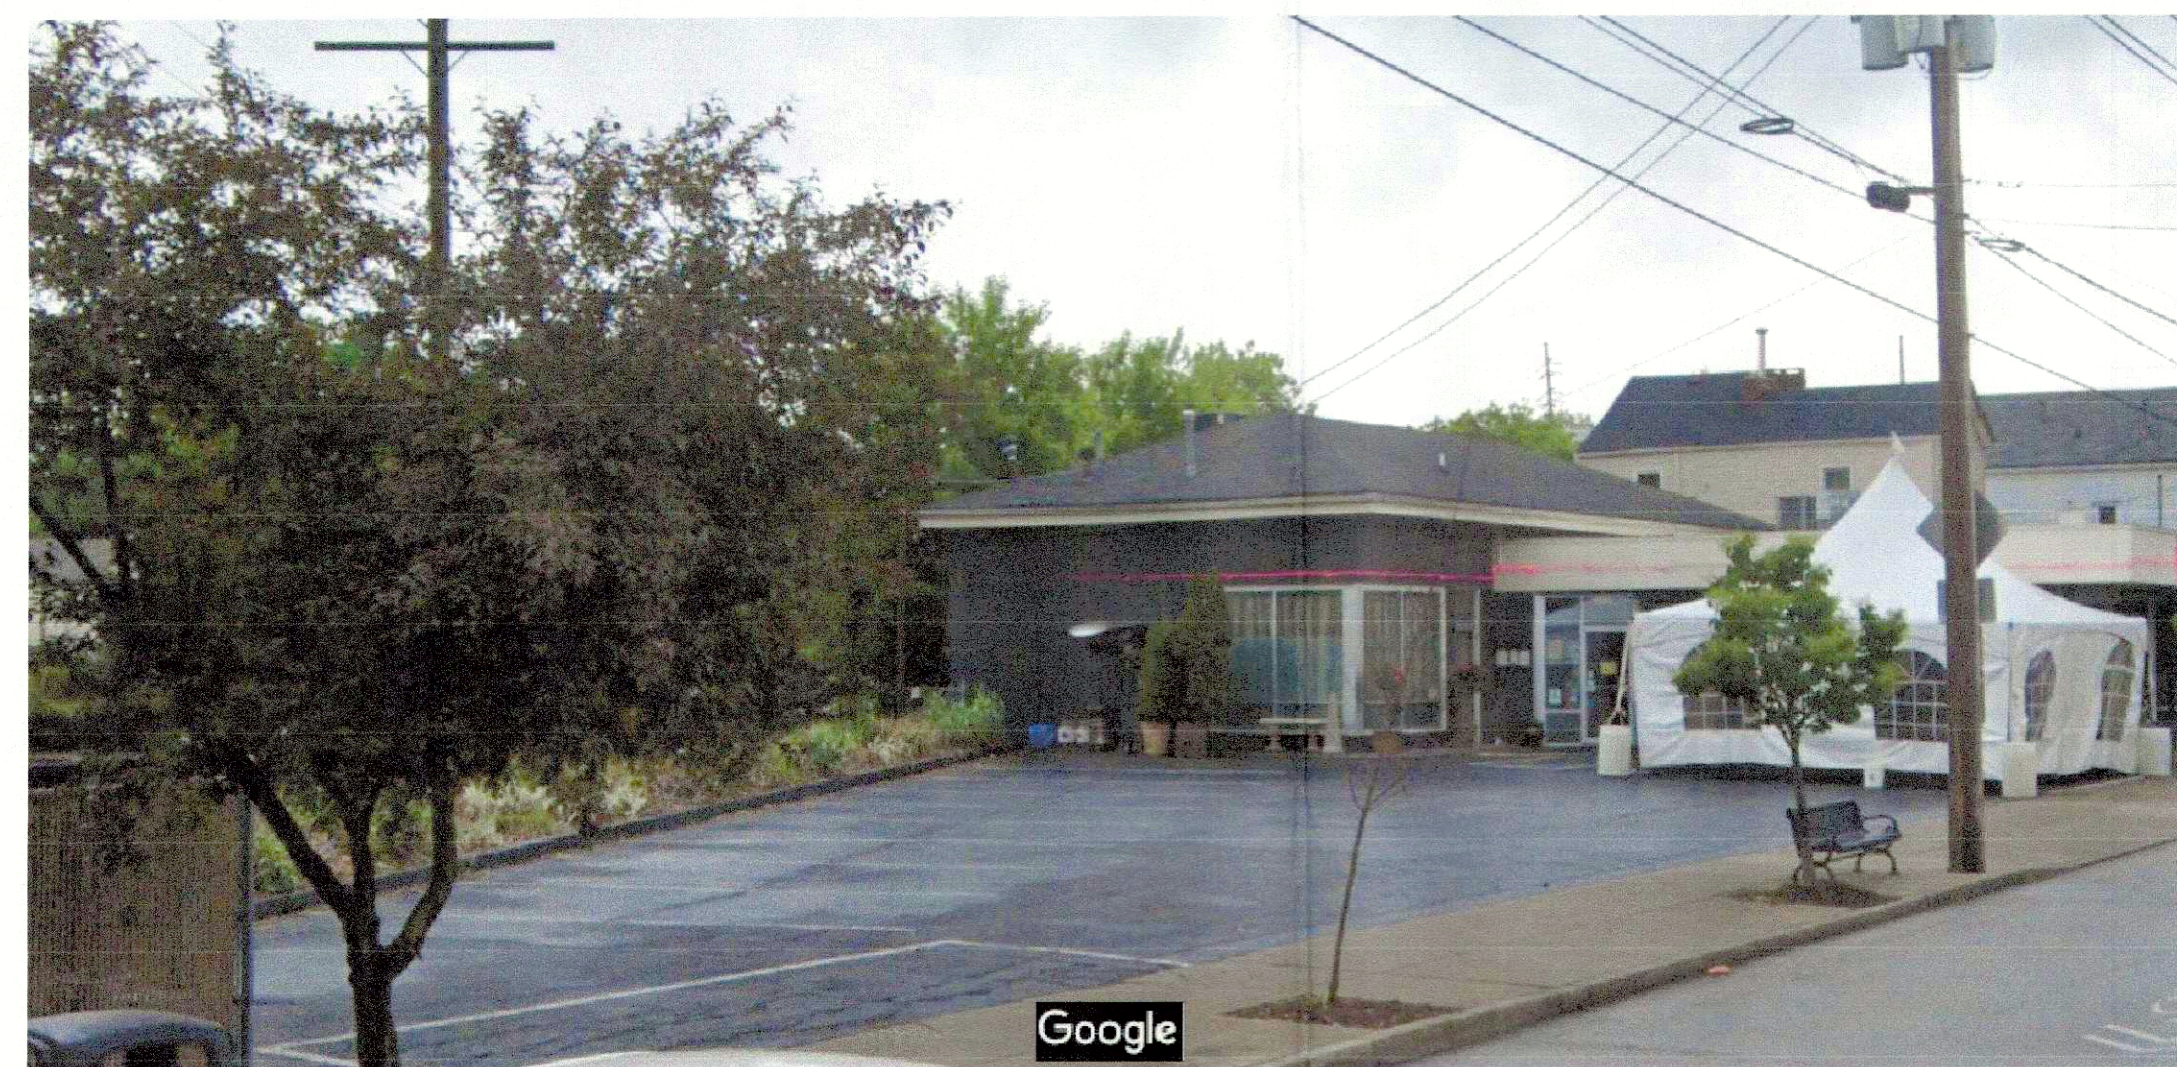

16 ELEVATION: EXISTING FRONT
SCALE: NONE

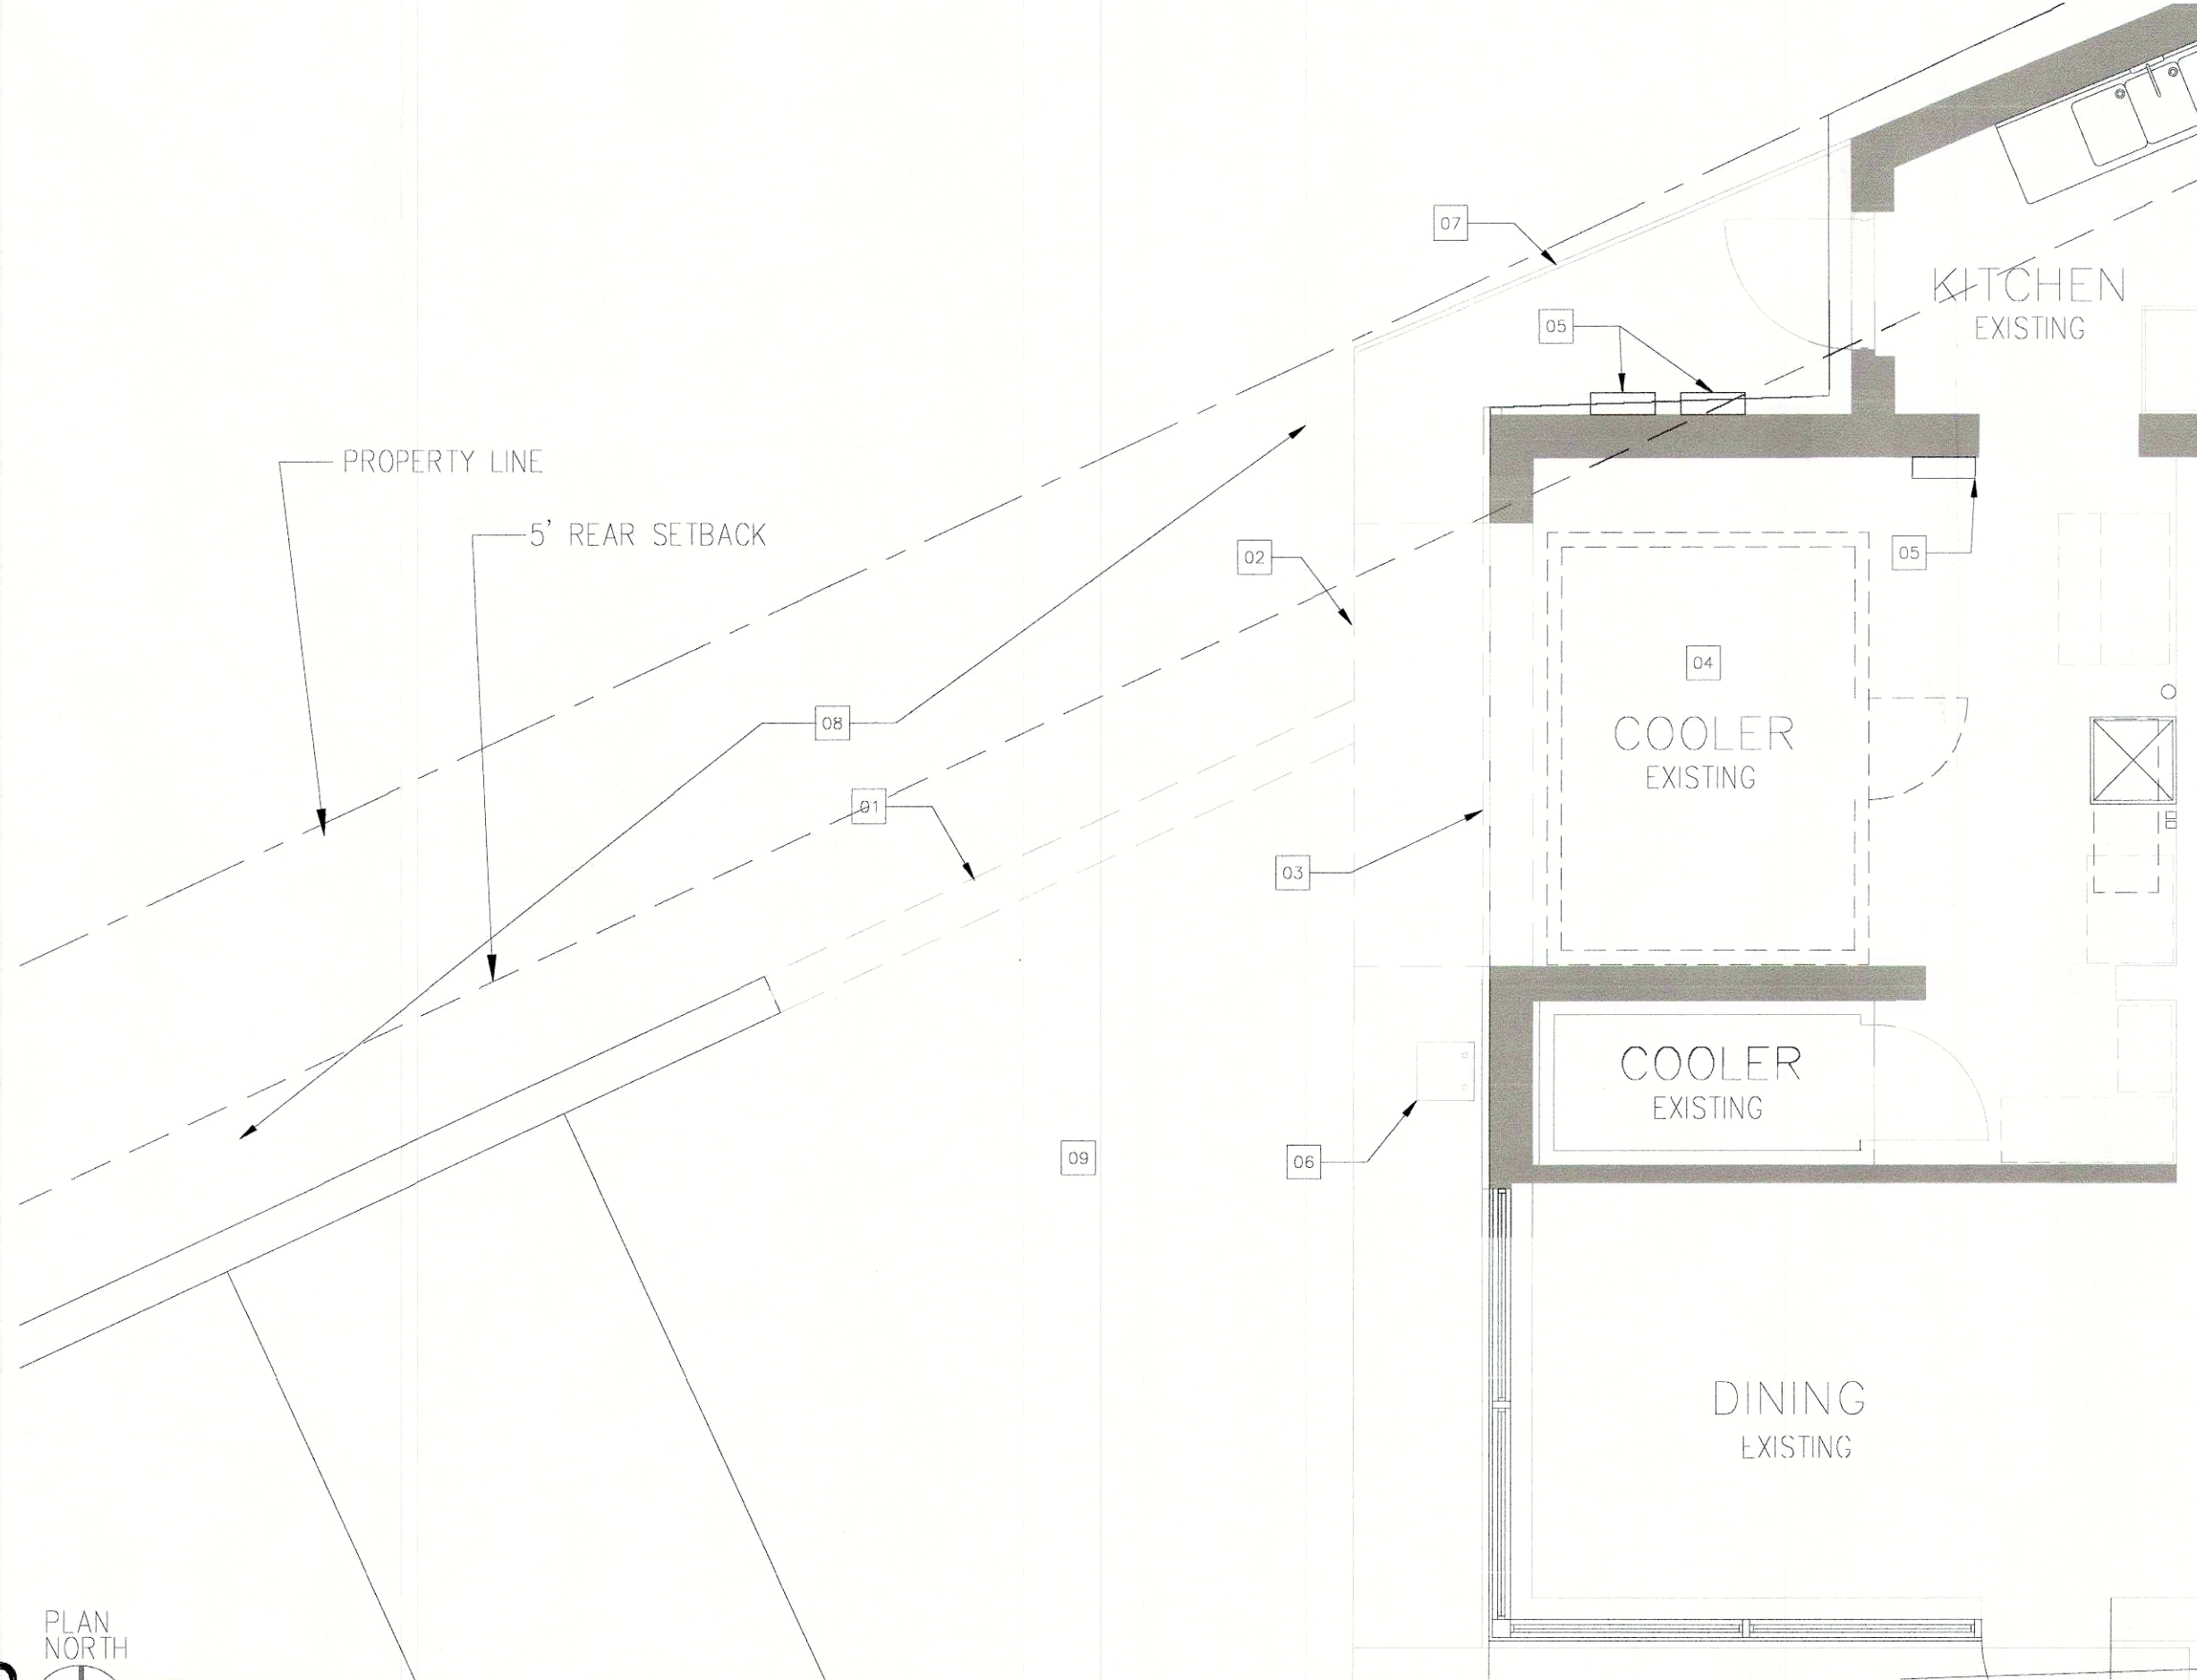

08 PLAN: FIRST FLOOR—DEMOLITION
SCALE: 1/2" = 1'-0"

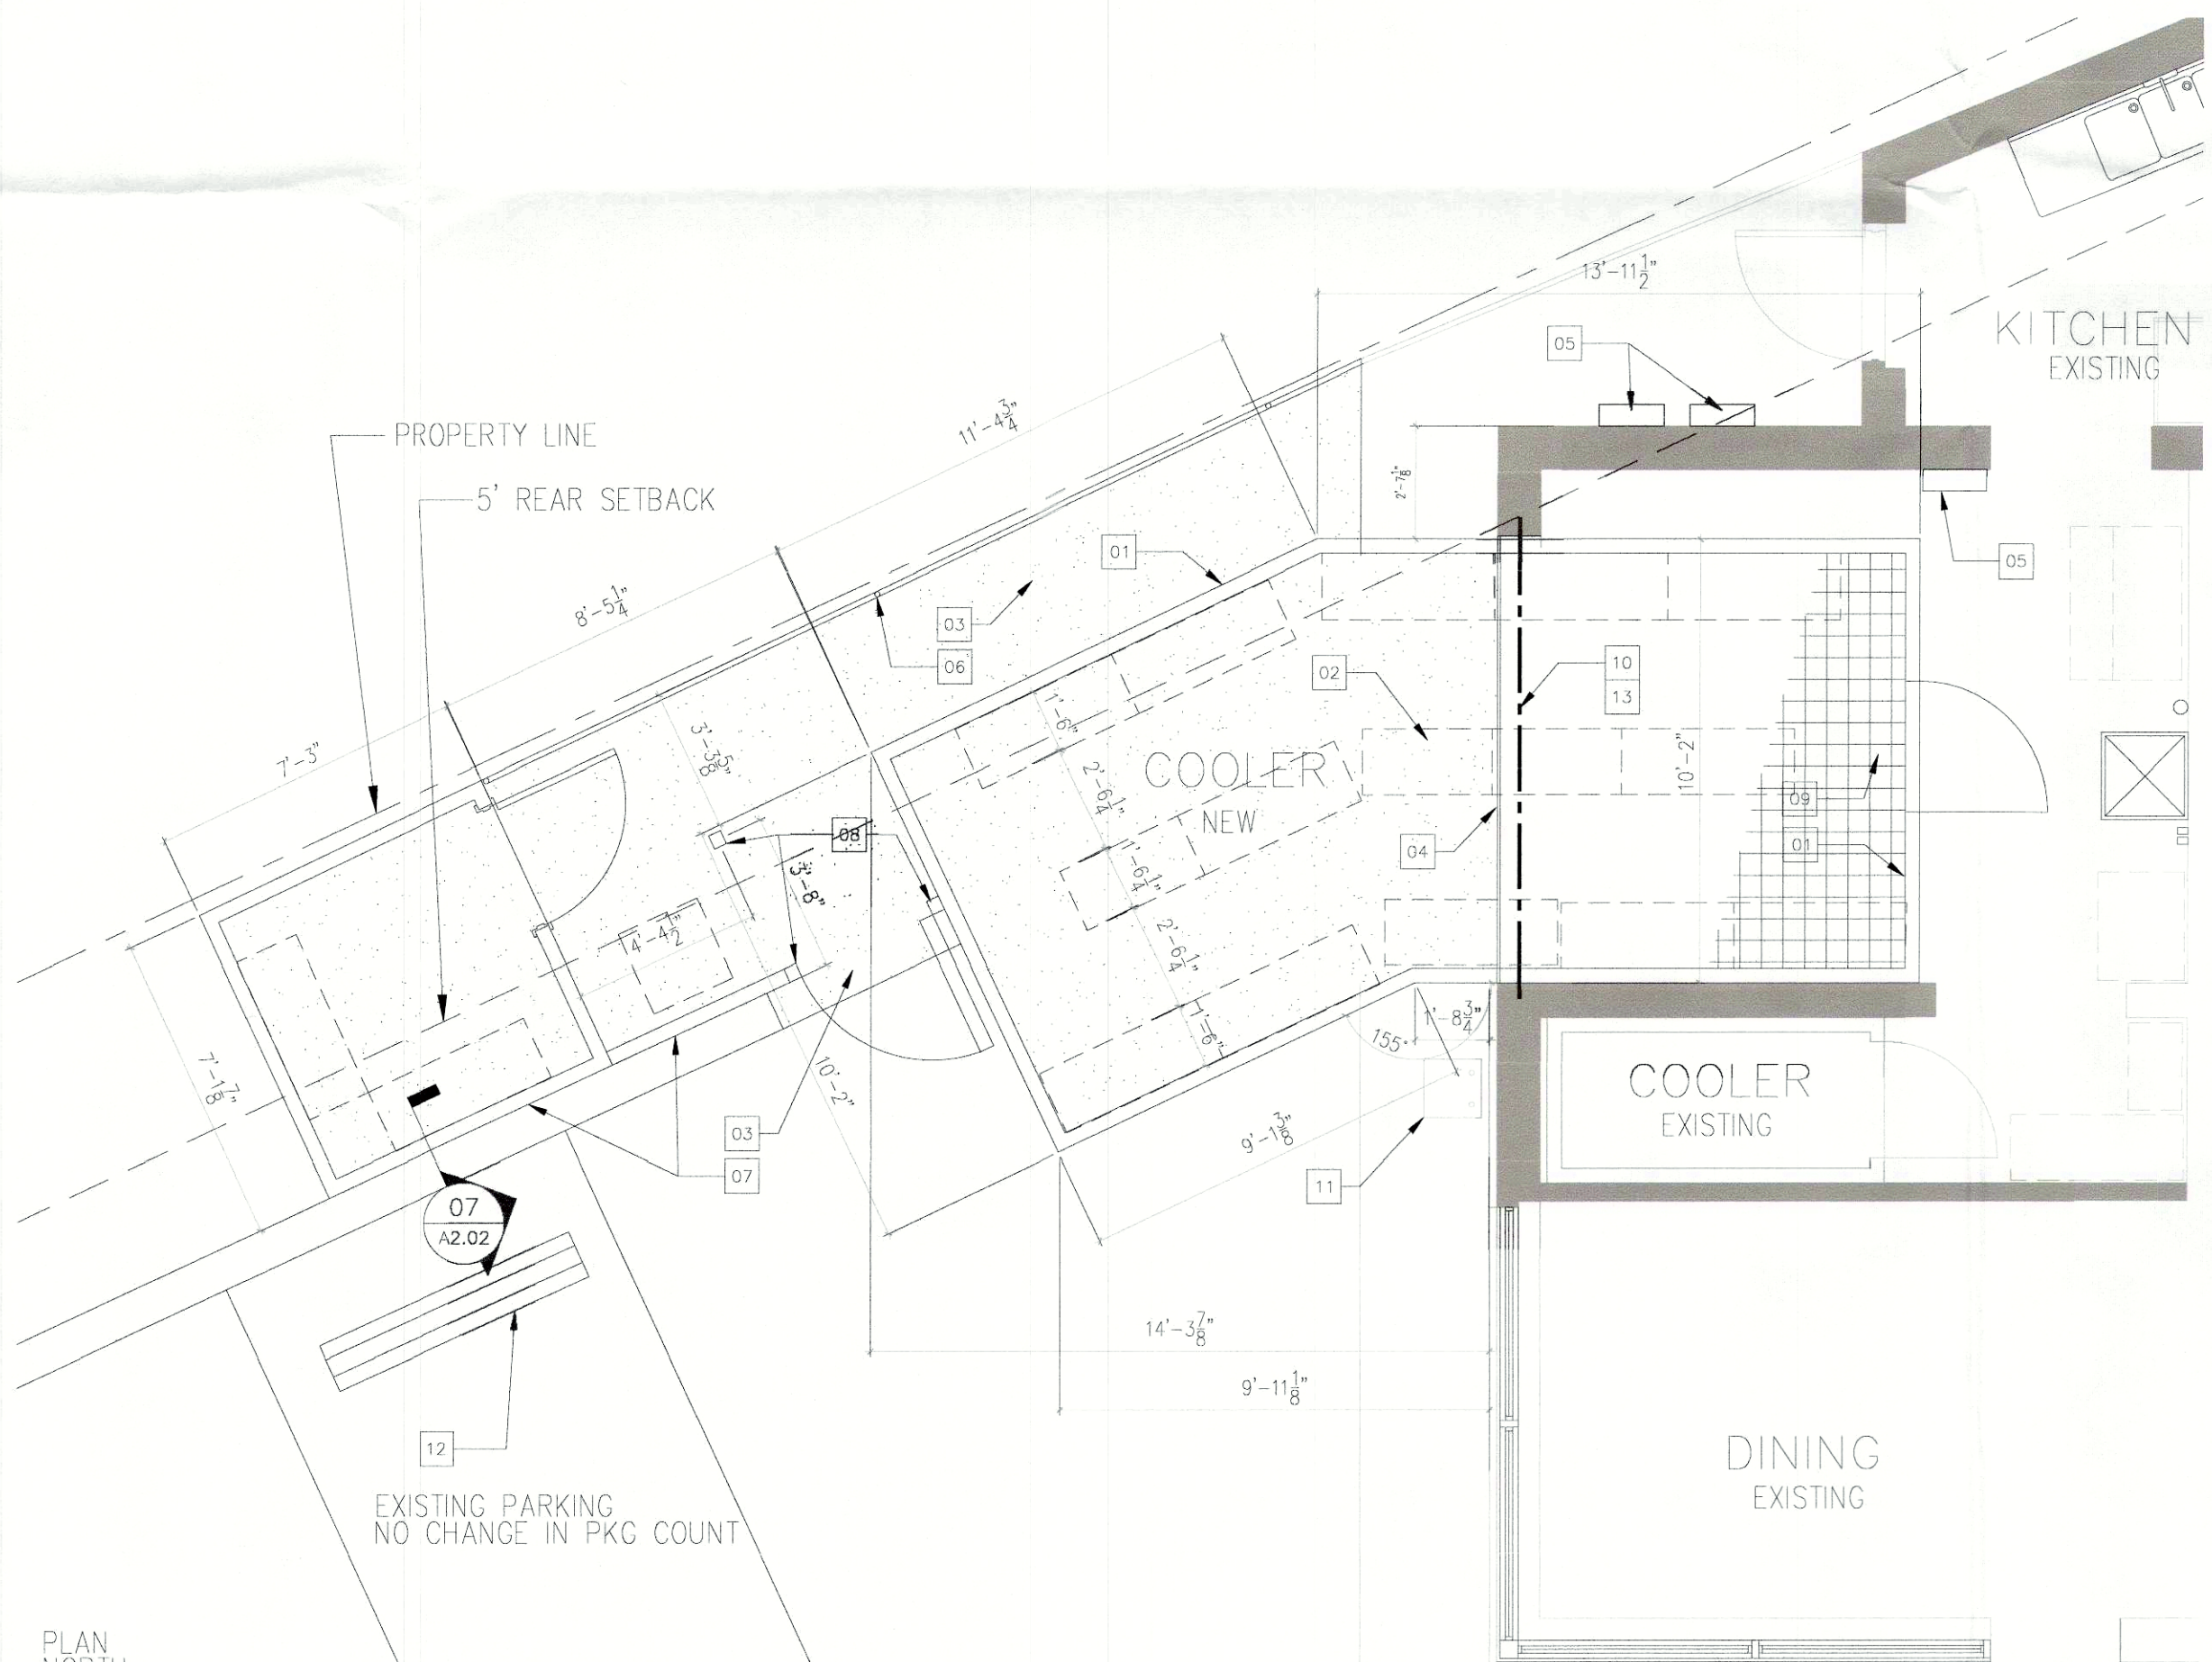


18 PLAN: FIRST FLOOR—ALTERATION
SCALE: 1/2" = 1'-0"

DEMOLITION KEYNOTES: # FOR DETAIL 08/A2.01

01. DEMO PORTION OF CONCRETE CURB
02. DEMO PORTION OF CONCRETE SIDEWALK
03. DEMO METAL PANEL AND CMU FOR NEW COOLER. PROVIDE TEMPORARY SUPPORT OF REMAINING CMU AND ROOF STRUCTURE.
04. CAP ELECTRIC SERVICE AND REMOVE EXISTING COOLER.
05. EXISTING ELECTRIC PANEL
06. EXISTING GAS METER, PROJECT DURING DEMOLITION WORK
07. EXISTING CHAIN LINK FENCE TO REMAIN
08. REMOVE EXISTING BAMBOO PLANTINGS TO OUTSIDE OF CONSTRUCTION ZONE
09. EXISTING ASPHALT PARKING LOT TO REMAIN


ALTERATION KEYNOTES: # FOR DETAIL 18/A2.01

01. WALK-IN COOLER: OWNER FURNISHED, CONTRACTOR INSTALLED
02. 4" REINFORCED CONCRETE SLAB ON 6" DGA AND 10 MIL POLY RE: STRUCT COORDINATE LOCATION OF FLOOR DRAIN WITH OWNER
03. 4" REINFORCED CONCRETE SIDEWALK ON 6" CGA
04. SOFT CONSTRUCTION JOINT, 1/4" EXPANSION MATERIAL, ROPE AND CAULK
05. EXISTING ELECTRIC PANEL
06. NEW GALVANIZED CHAIN LINK FENCE AND POST SET IN CONCRETE
07. WOOD FENCE AND STORAGE SHED SEE DETAILS ON SHEET A2.02
08. 4X4 GALVANIZED STEEL POST SET IN CONCRETE 30" BELOW GRADE. WOOD BLOCKING AND 1X WOOD TRIM
09. QUARRY TILE TO MATCH EXISTING
10. BEAM AT NEW OPENING RE: STRUCTURAL
11. EXISTING GAS METER
12. PRECAST CONCRETE WHEEL STOP
- REFER TO STRUCTURAL FOR BEAM SUPPORT OPTIONS.

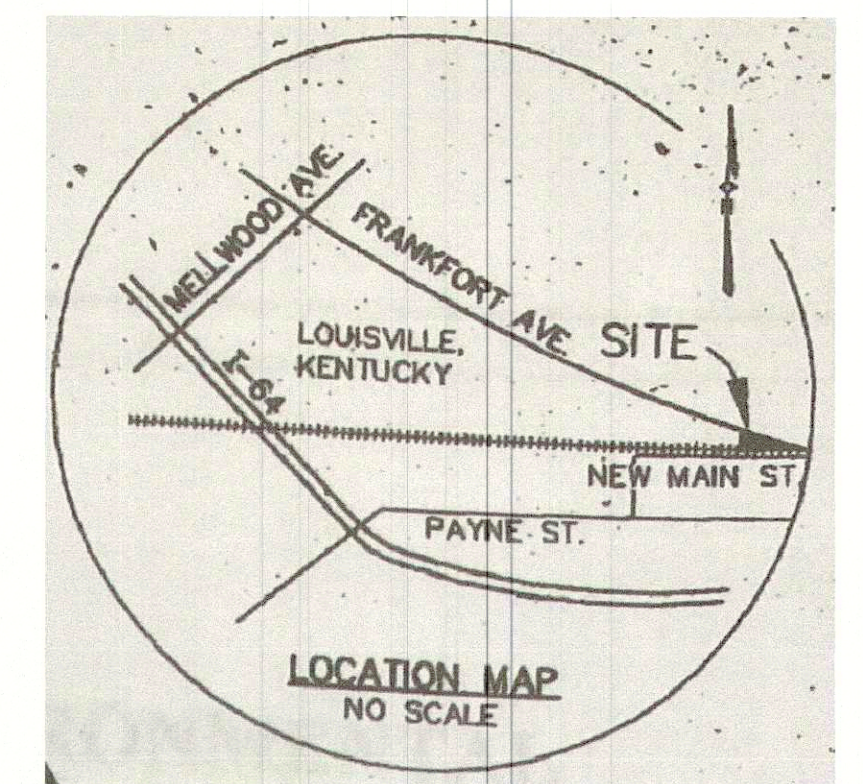

VICINITY MAP:
SCALE: NONE

RECEIVED
MAY 02 2022
PLANNING & DESIGN
SERVICES

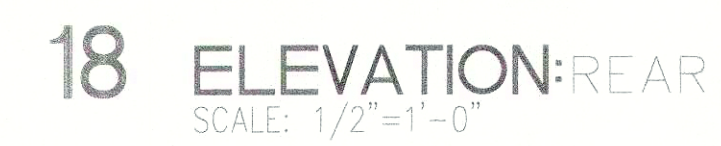

RECEIVED
MAY 02 2022
PLANNING & DESIGN
SERVICES



22 - VARIANCE - 0061
22 - VARIANCE - 0062