


NEW BUILDING FOR

# NEW RETAIL CENTER

14100 MAIN STREET  
DOUGLASS HILLS, KY 40223

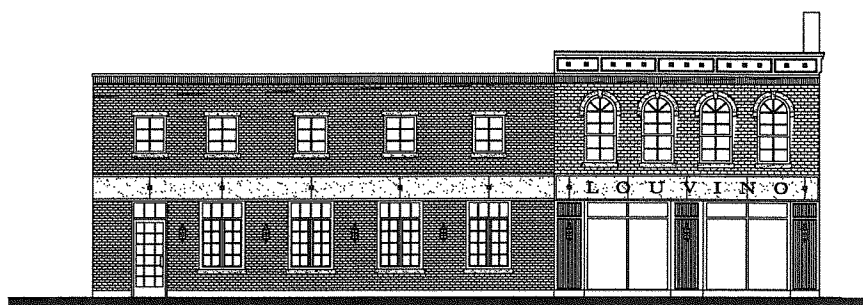


2 NORTH (MAIN ST) ELEVATION  
SCALE = 1/8" = 1'-0"




1 WEST (FRONT) ELEVATION  
SCALE = 1/8" = 1'-0"

RECEIVED

JUL 08 2015  
PLANNING &  
DESIGN SERVICES

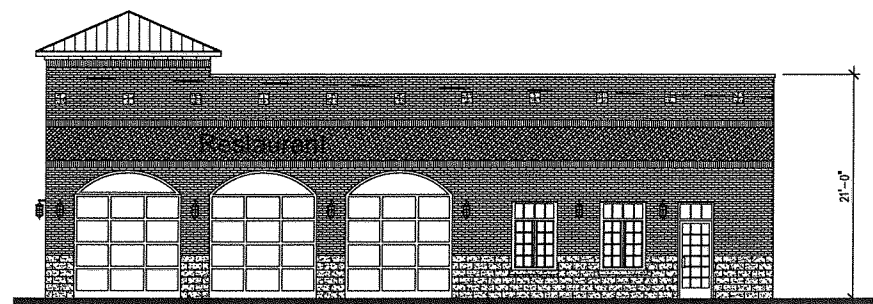

3 SOUTH (SIDE) ELEVATION  
SCALE = 1/8" = 1'-0"

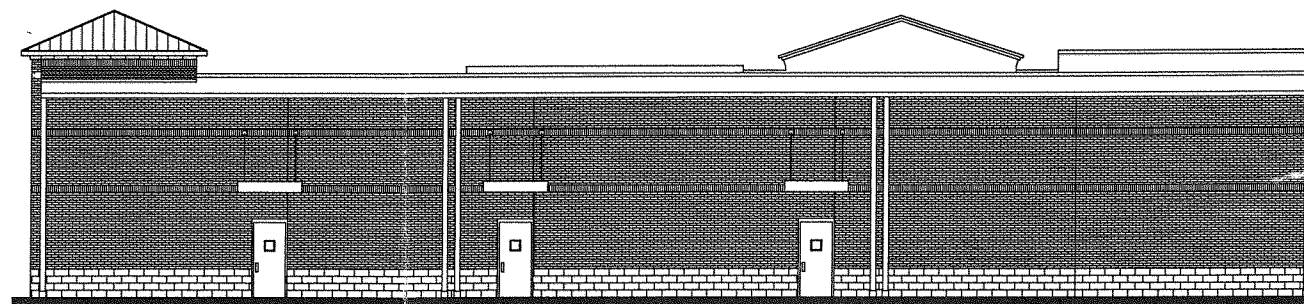

4 EAST (REAR) ELEVATION  
SCALE = 1/8" = 1'-0"


2	REVISED CONCEPT DESIGN	6.22.15
1	CONCEPT DESIGN	5.22.15

 DOUG  
KARNES, AIA  
ARCHITECT  
1401 CROSSTIMBERS DRIVE, LOUISVILLE, KY 40245  
PHONE 502-500-0263 FAX 502-241-0989  
dougkarnes@bellsouth.net

Drawing Title  
**BUILDING ELEVATIONS**

Designed	DLK	A301
Drawn	KMI	
Checked	DLK	
Reviewed	DLK	
Date	6/22/15	



15cup1021