


FRONT
ELEVATION

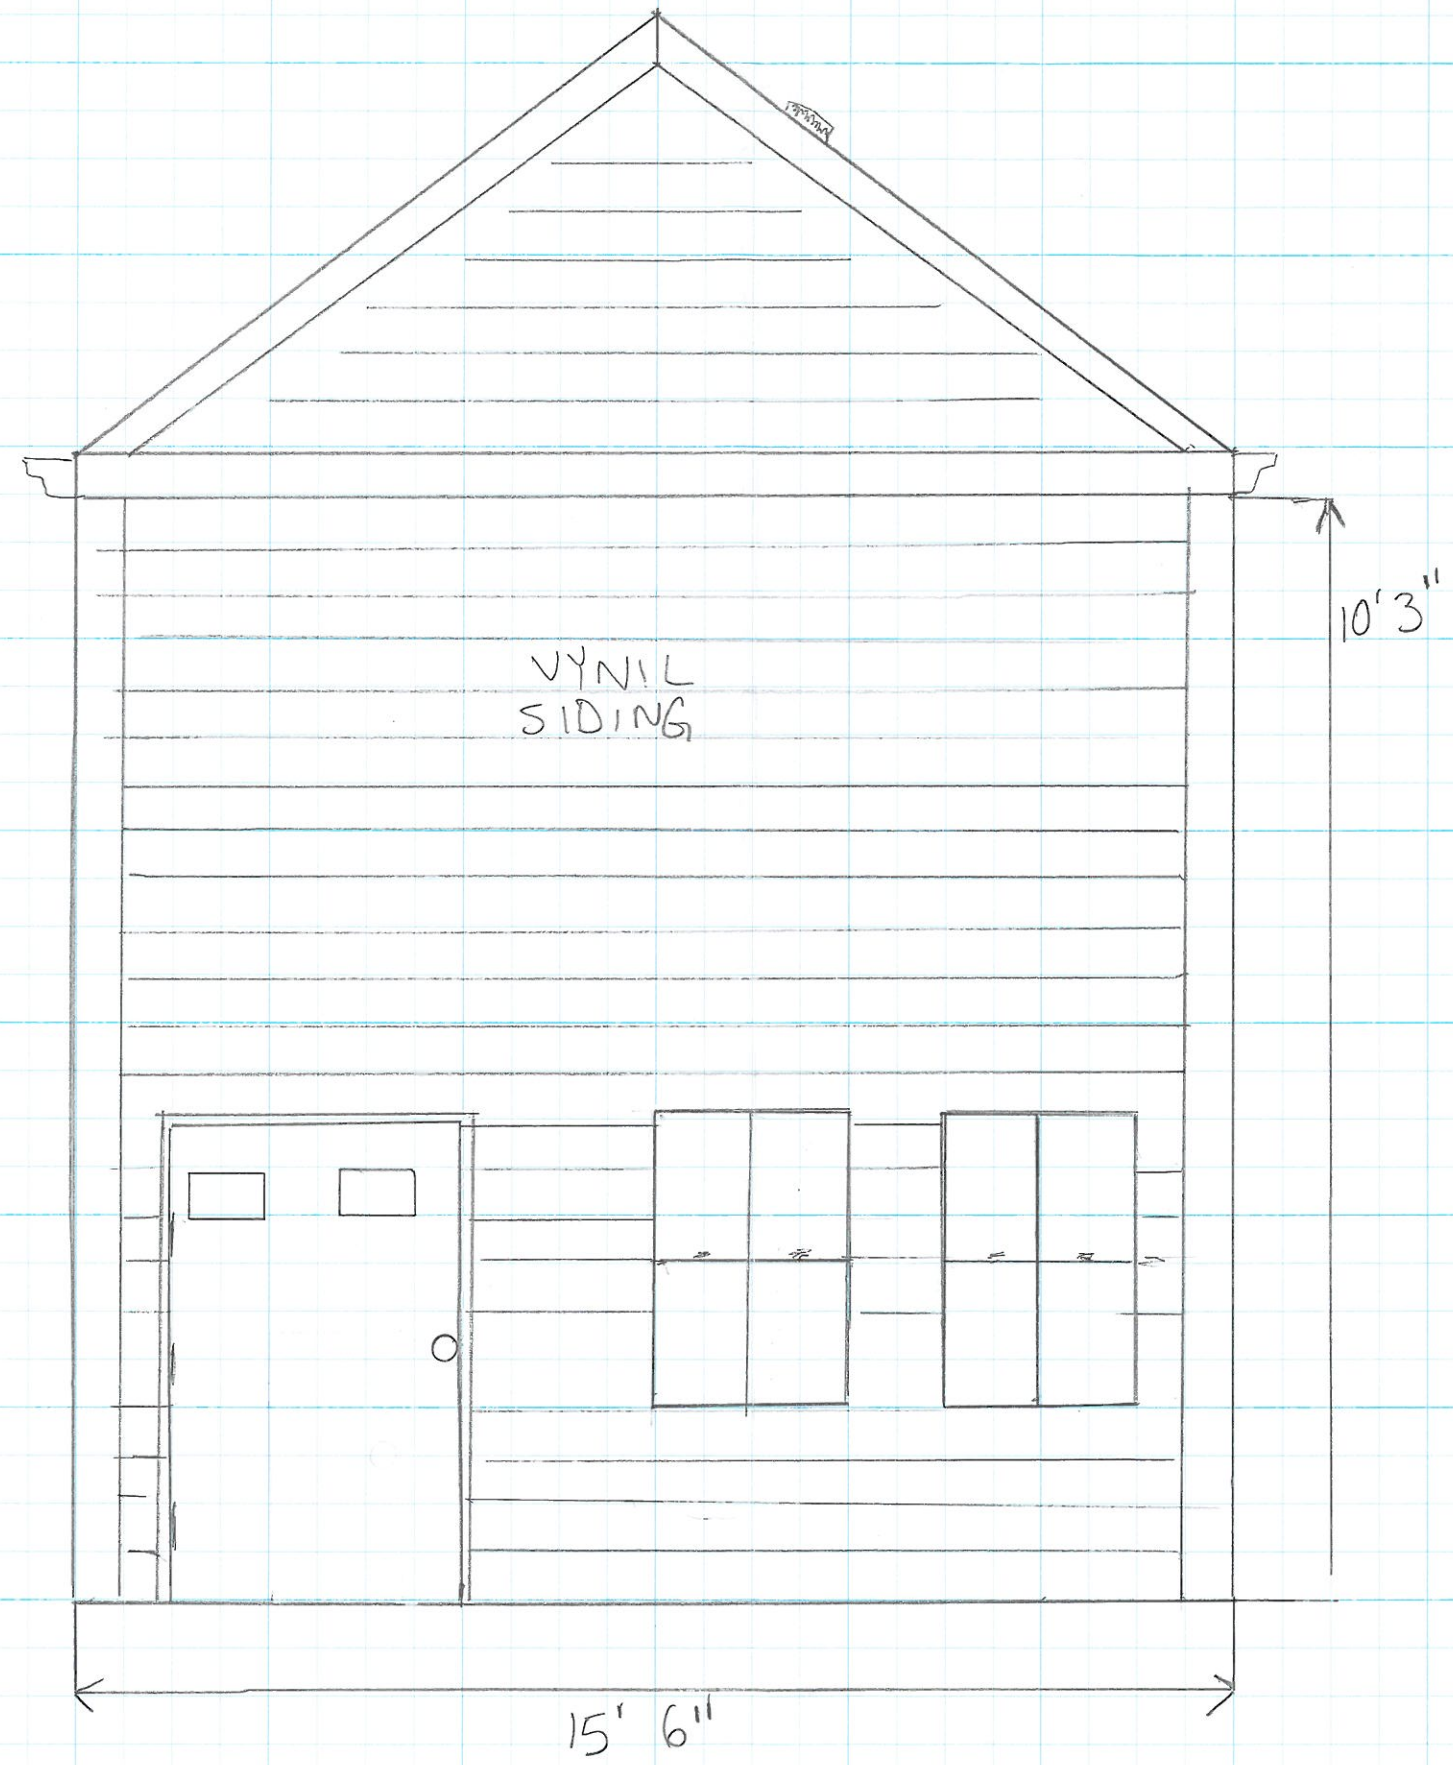

RECEIVED

SEP 20 2015
PLANNING &
DESIGN SERVICES

ISVARIAN LEIDL

RIGHT SIDE ELEVATION.

ROOF VENTS

25 Yr. Shingles.

GUTTER

10'3"

VYNIL SIDING


72'

RECEIVED

SEP 20 2015
PLANNING &
DESIGN SERVICES


15VARIANCE1067

LEFT SIDE ELEVATION.

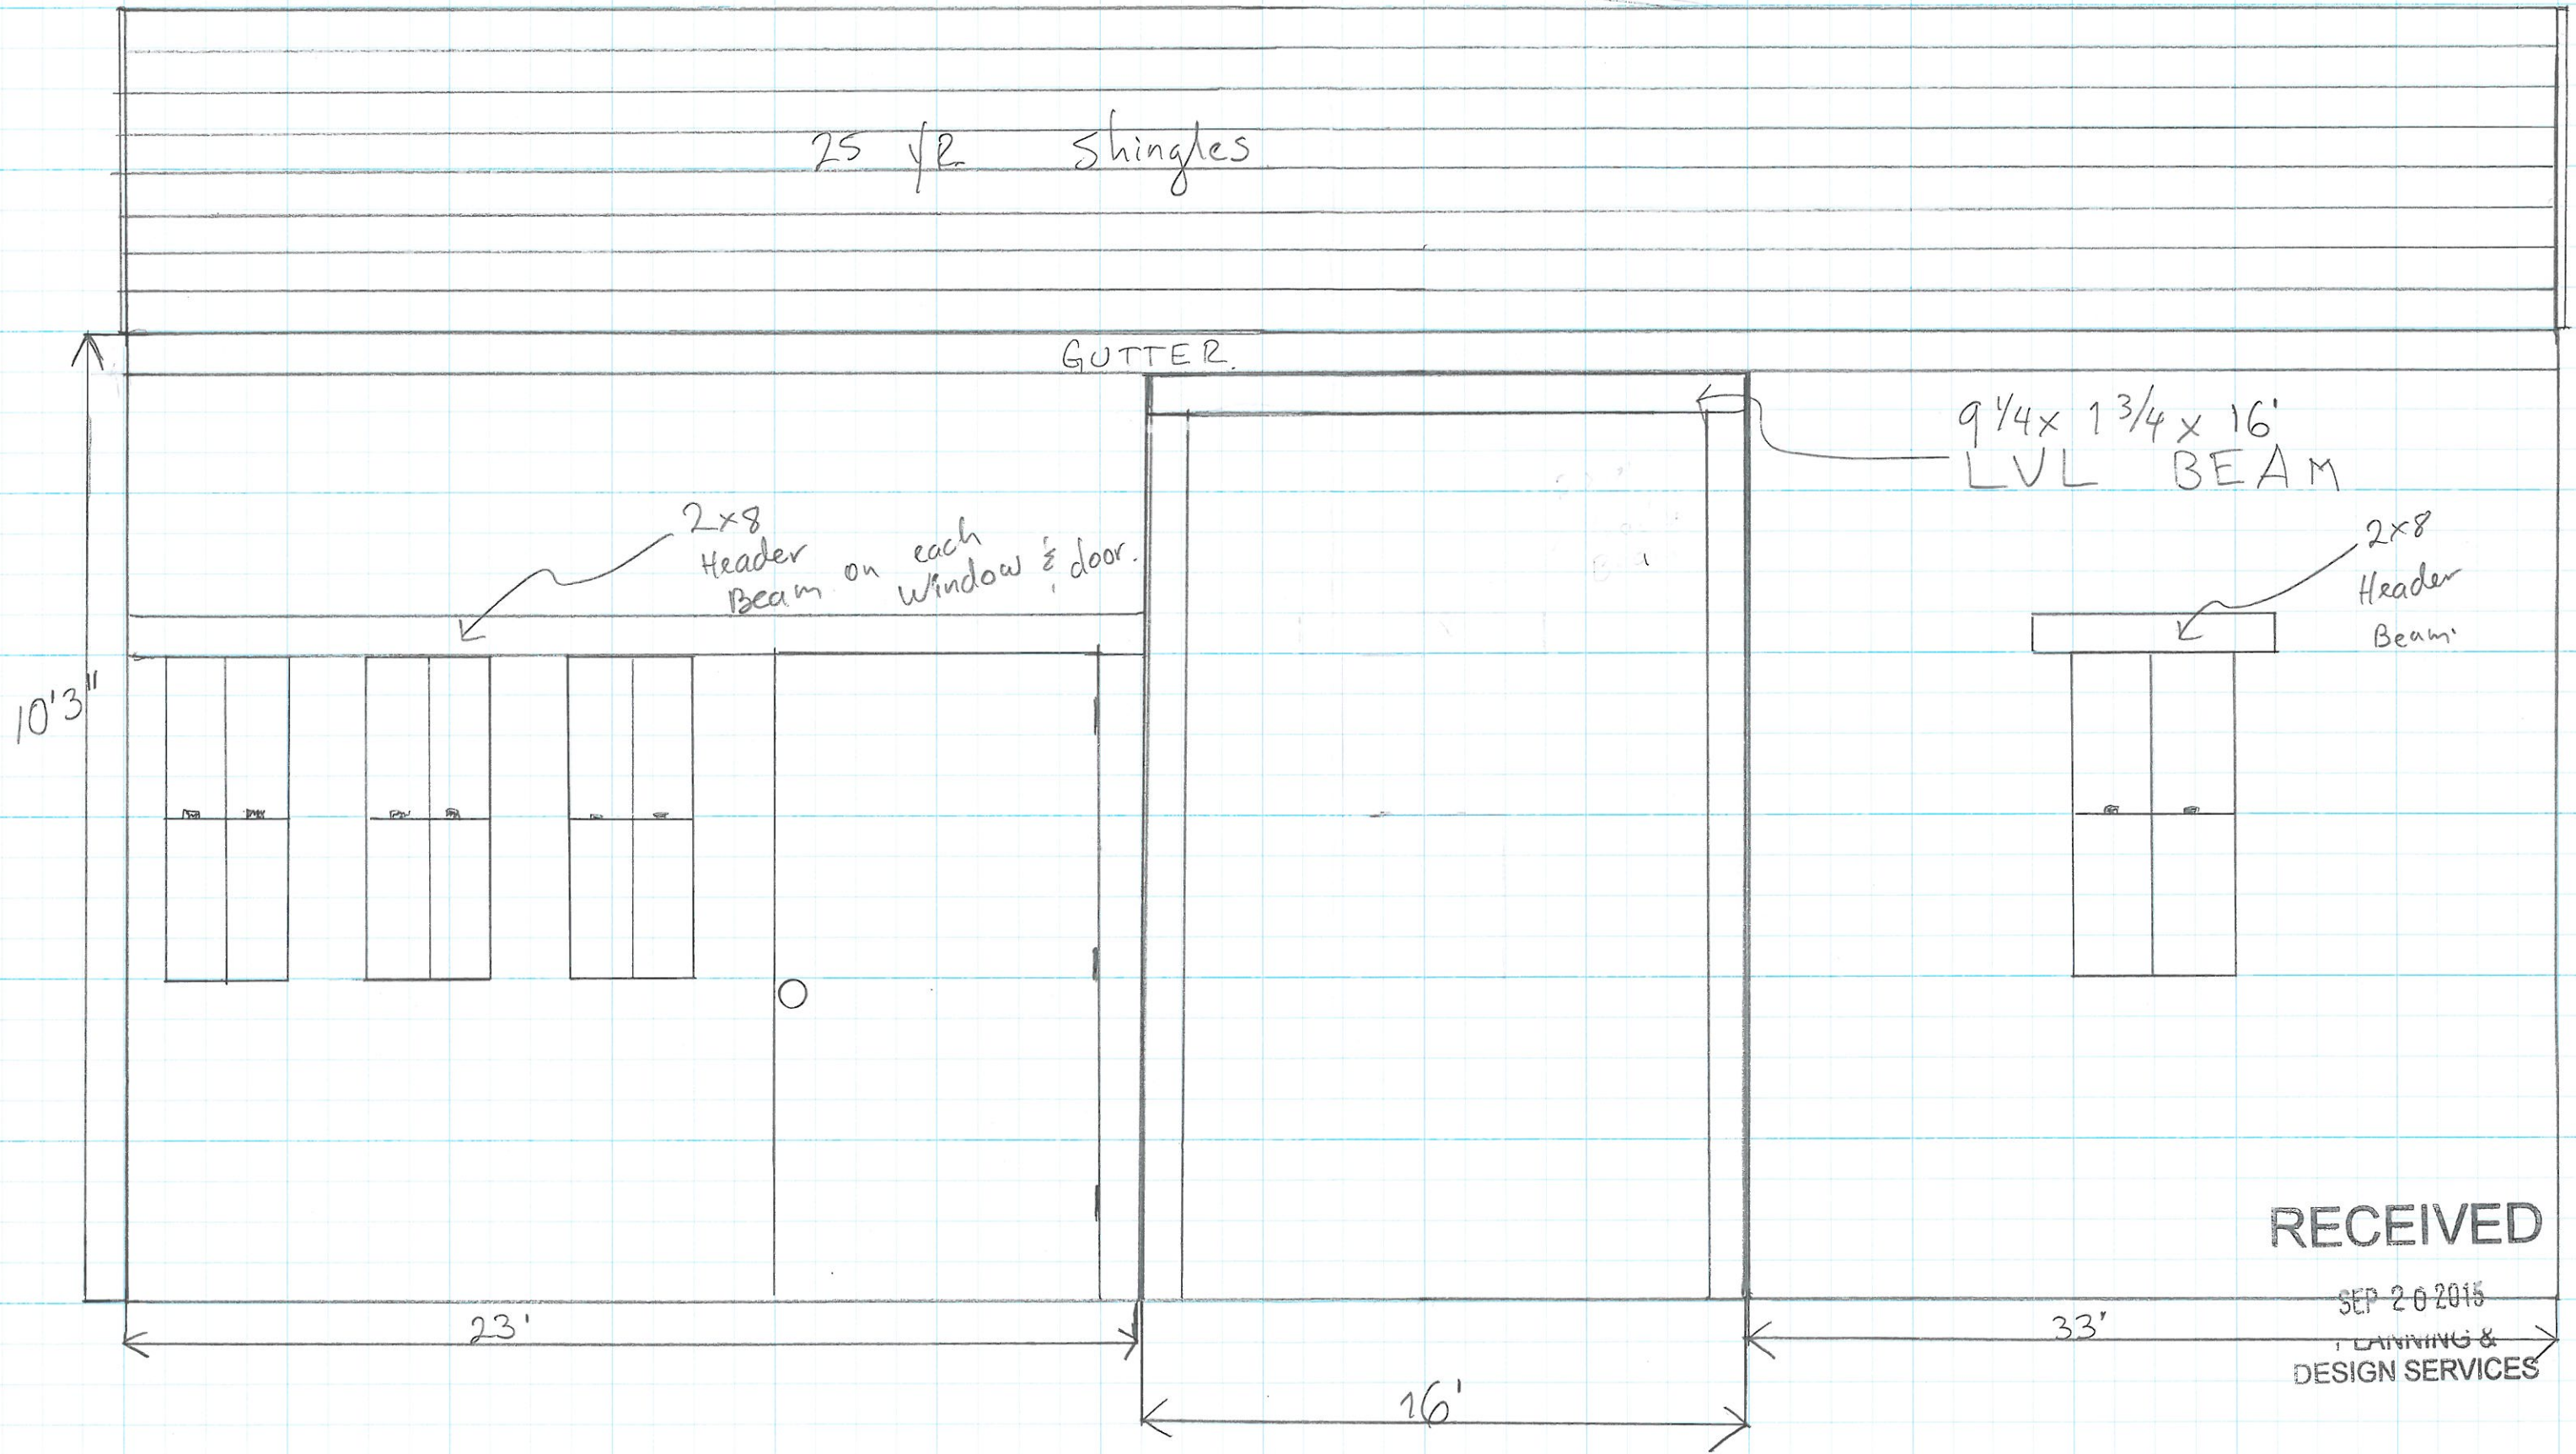

ISVARIAN LEON 7

REAR ELEVATION

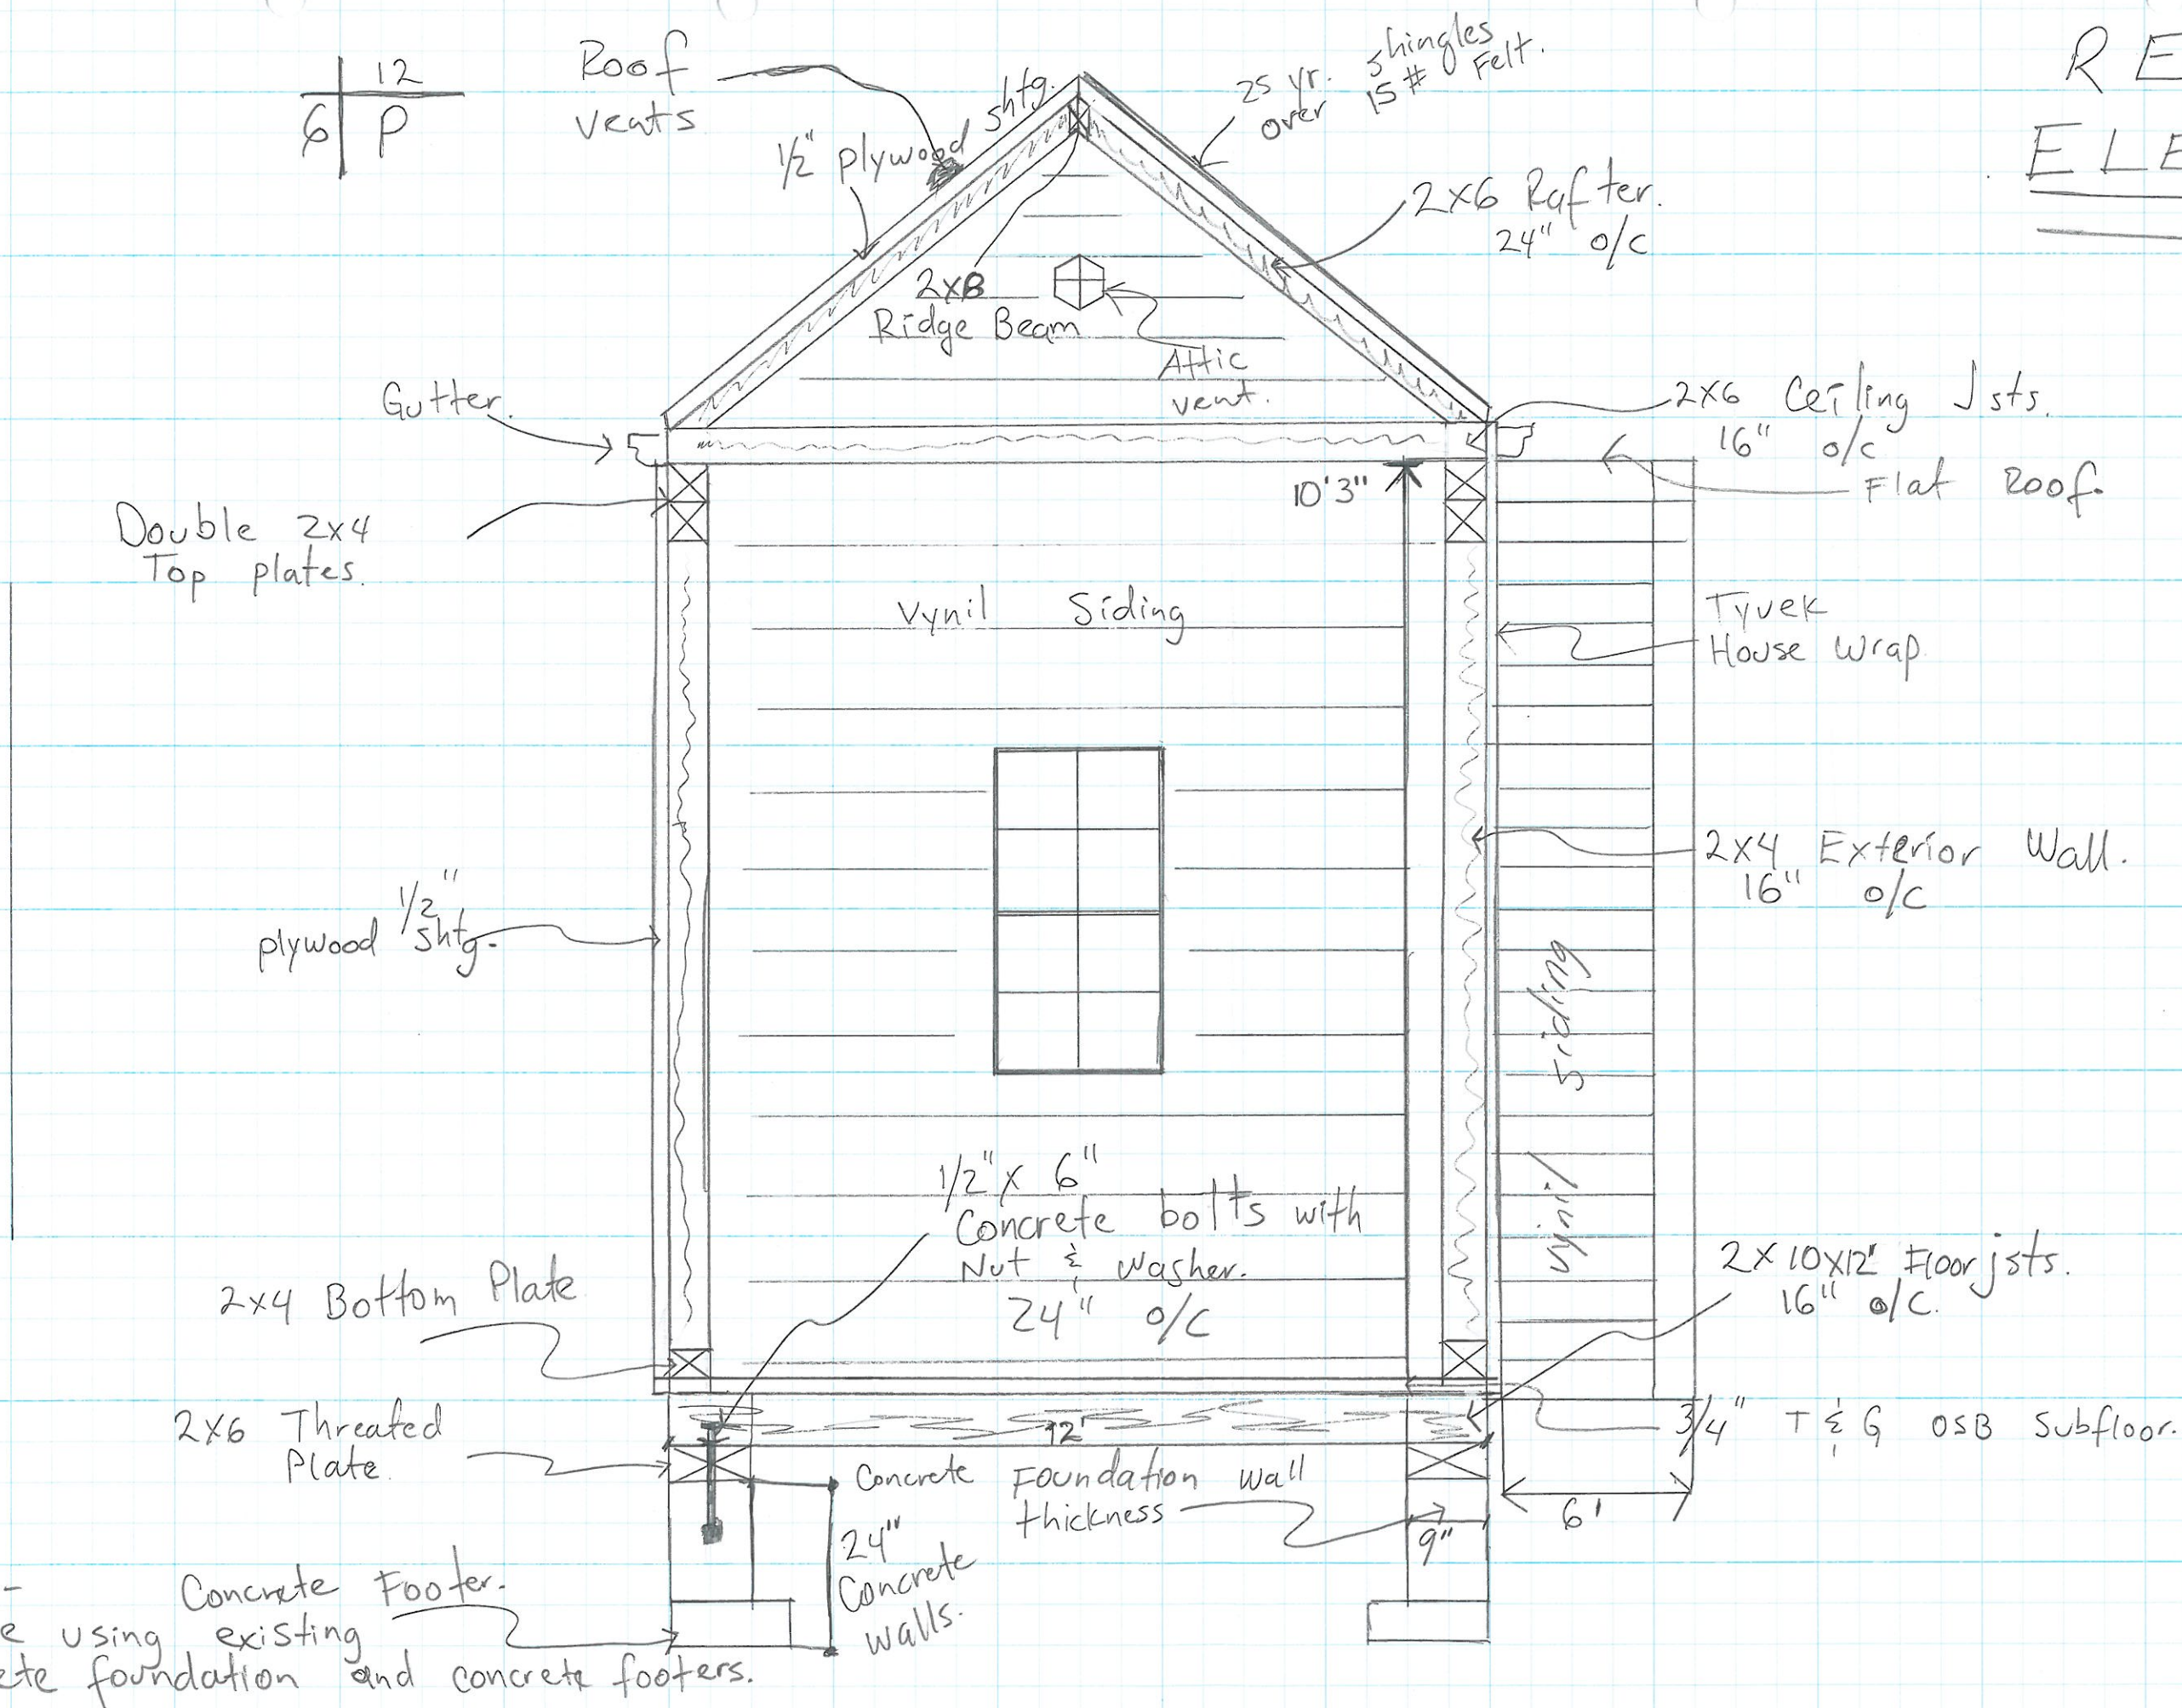

12
6 | P

Roof vents

1/2 plywood sheathing
25 yr. over shingles
15# Felt.

2x6 Rafter
24" o/c

2x8 Ridge Beam

Attic vent.

Gutter.

2x6 Ceiling Jsts.
16" o/c
Flat Roof

Double 2x4 Top plates.

10'3"

Vynil Siding

Tyvek House Wrap

plywood 1/2" sheathing.

2x4 Exterior Wall.
16" o/c

1/2" x 6" Concrete bolts with Nut & Washer.
24" o/c

2x4 Bottom Plate

2x10x12 Floor jsts.
16" o/c.

2x6 Threaded Plate

3/4" T & G OSB Subfloor.

Concrete Foundation wall thickness
24" Concrete Walls.

NOTE - We are using existing concrete foundation and concrete footers.

RECEIVED
SEP 20 2015
PLANNING & DESIGN SERVICES

15 VARIANCE/067