




**MAIN - EAST - ELEVATION**  
SCALE: 3/32" = 1'-0"

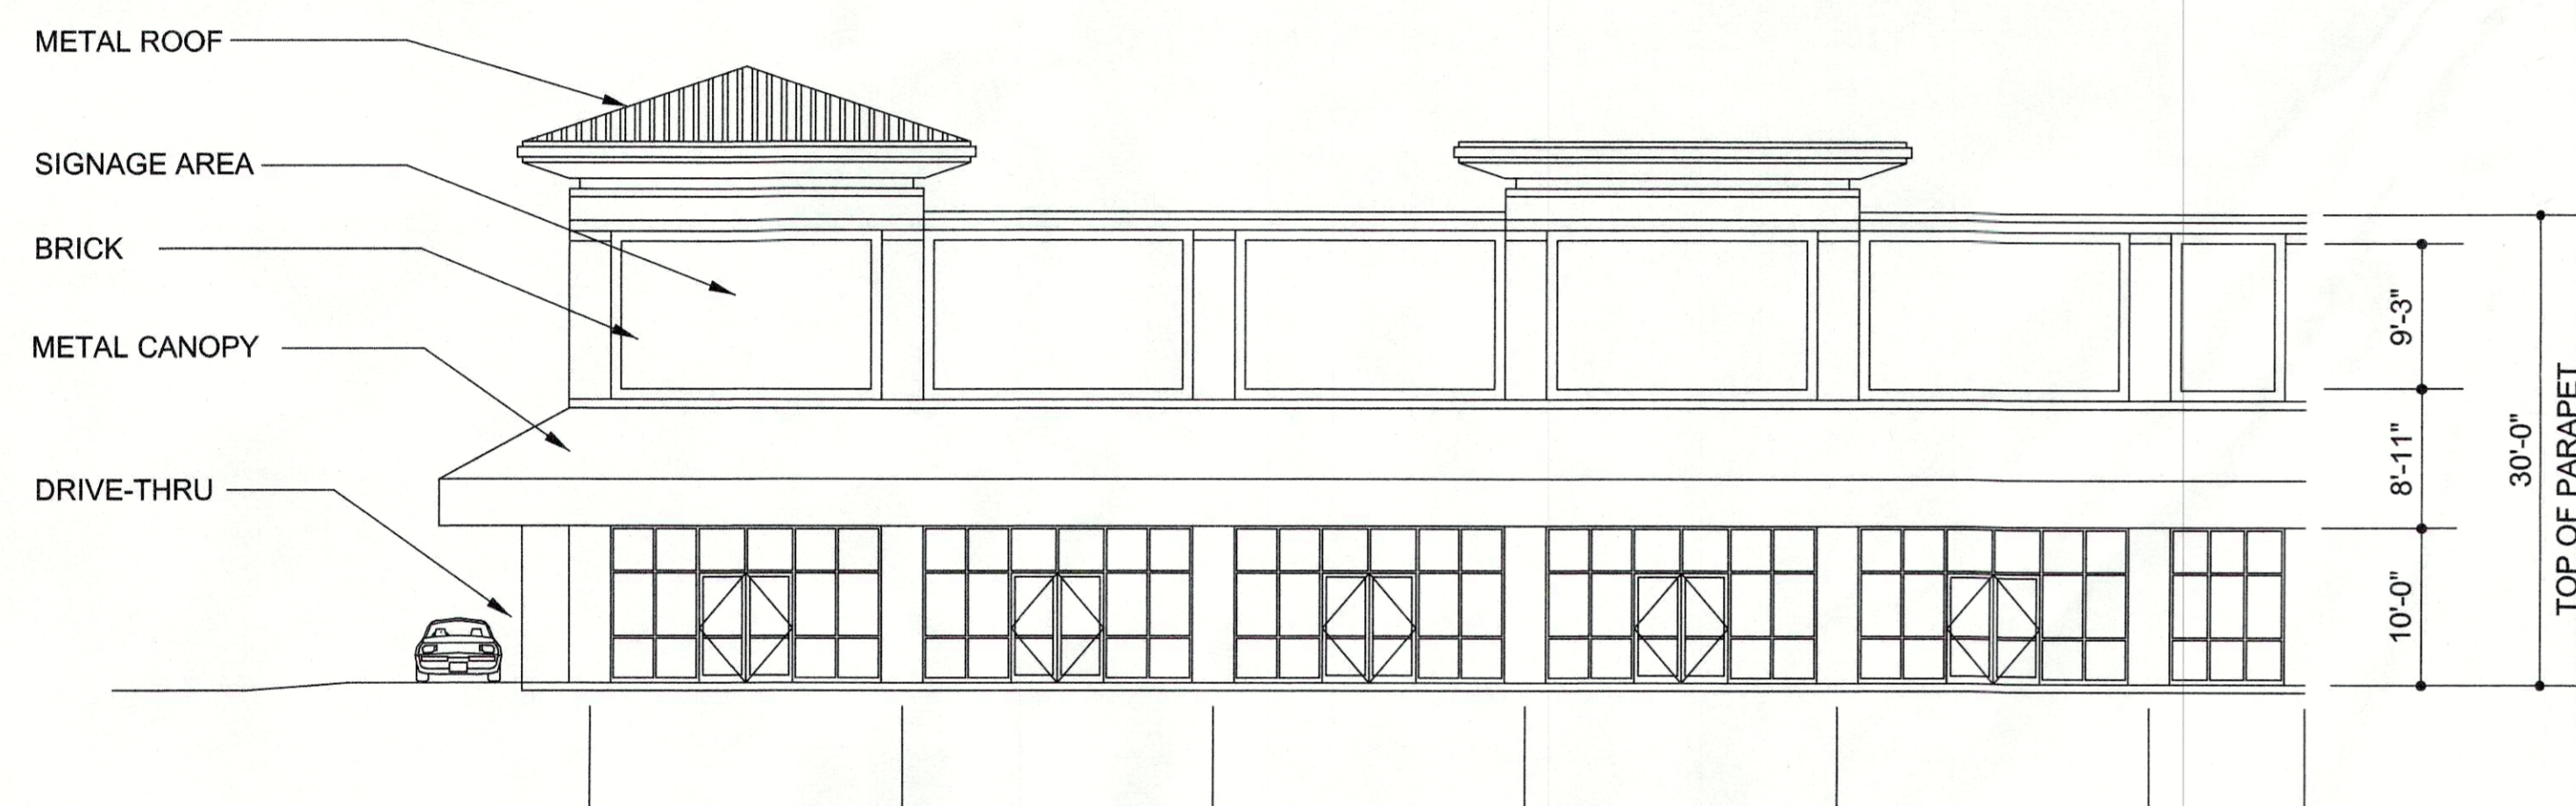


**MAIN - NORTH - ELEVATION**  
SCALE: 3/32" = 1'-0"

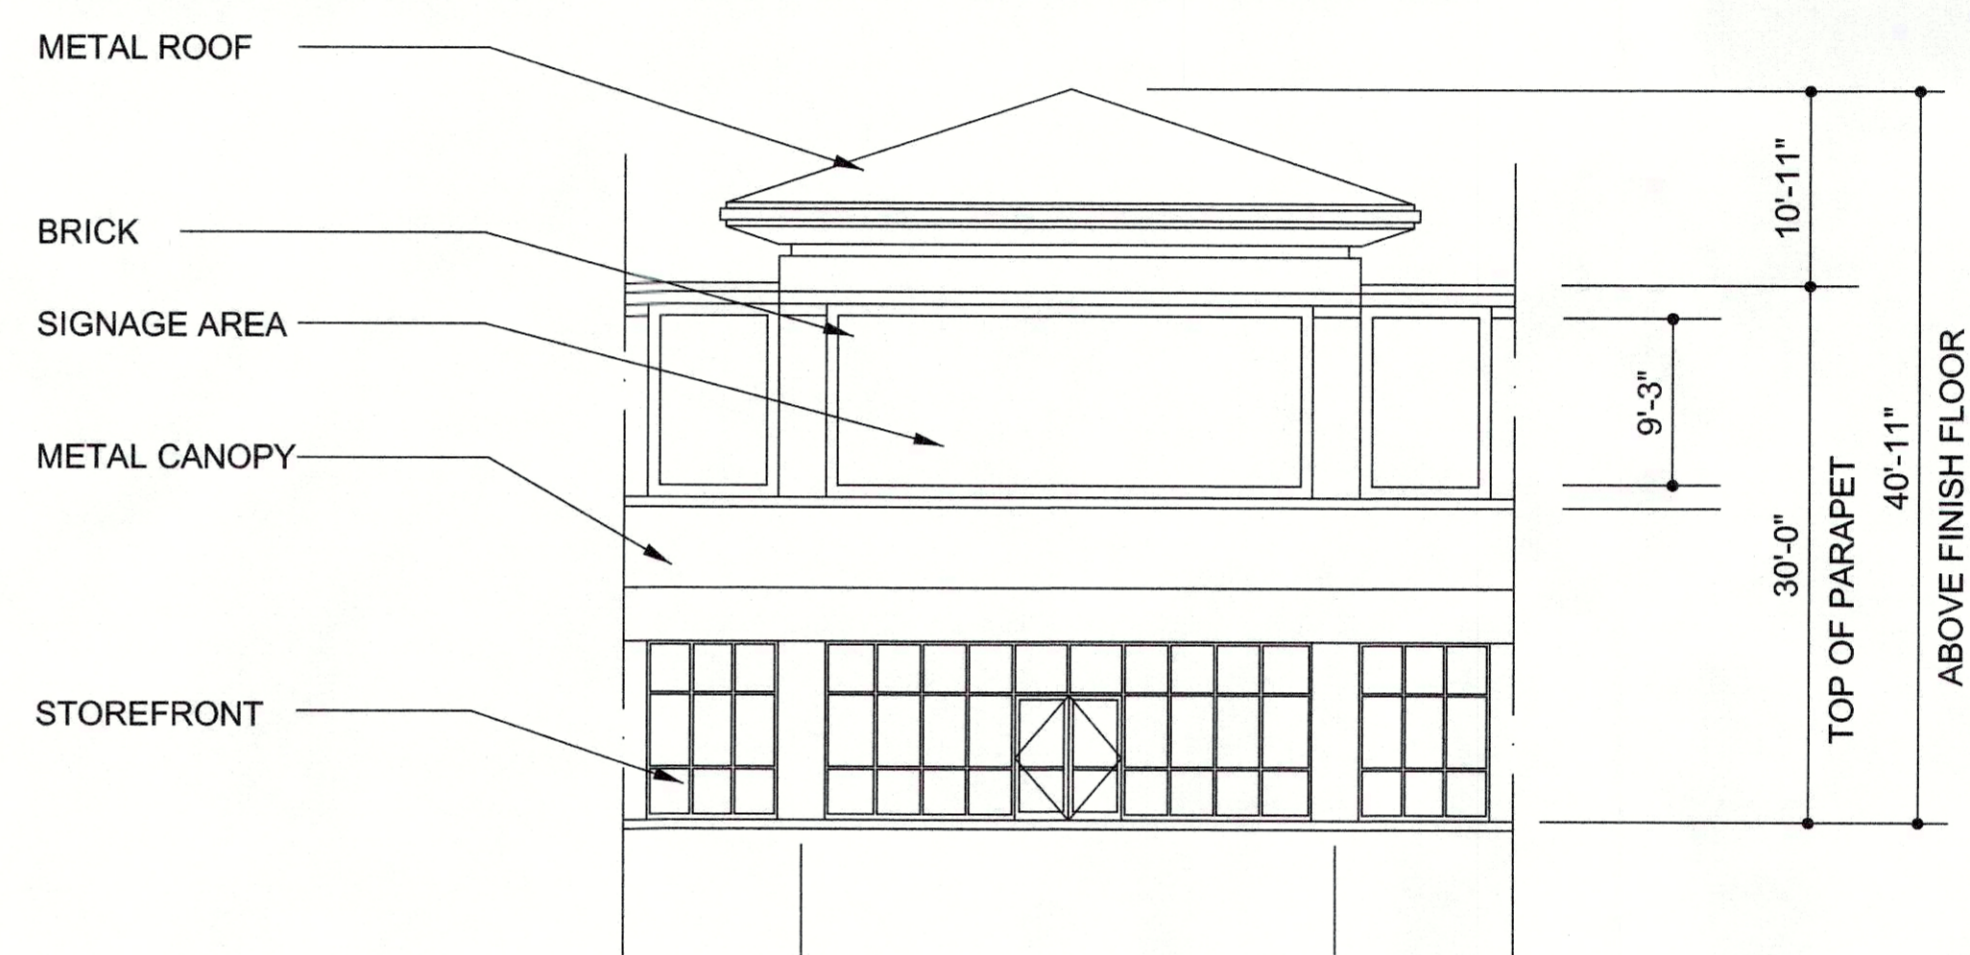

**MAIN CORNER - NORTHEAST - ELEVATION**  
SCALE: 3/32" = 1'-0"

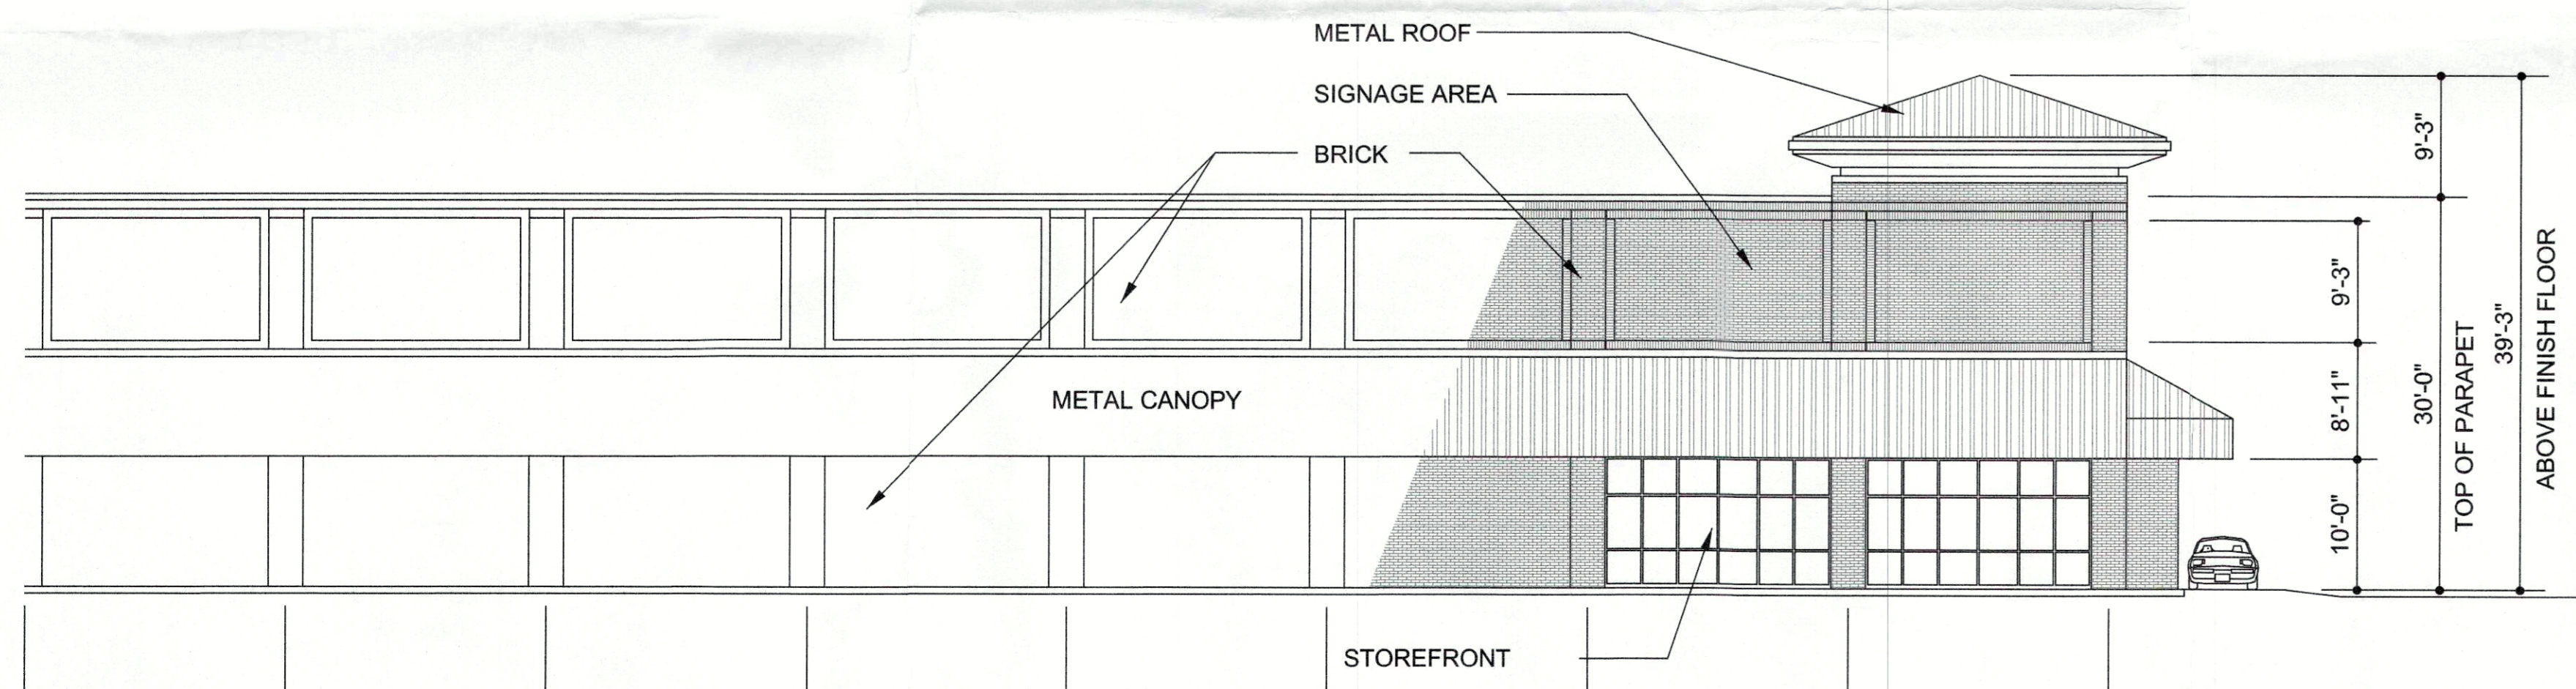

**FREEWAY - SOUTH - ELEVATION**  
SCALE: 3/32" = 1'-0"

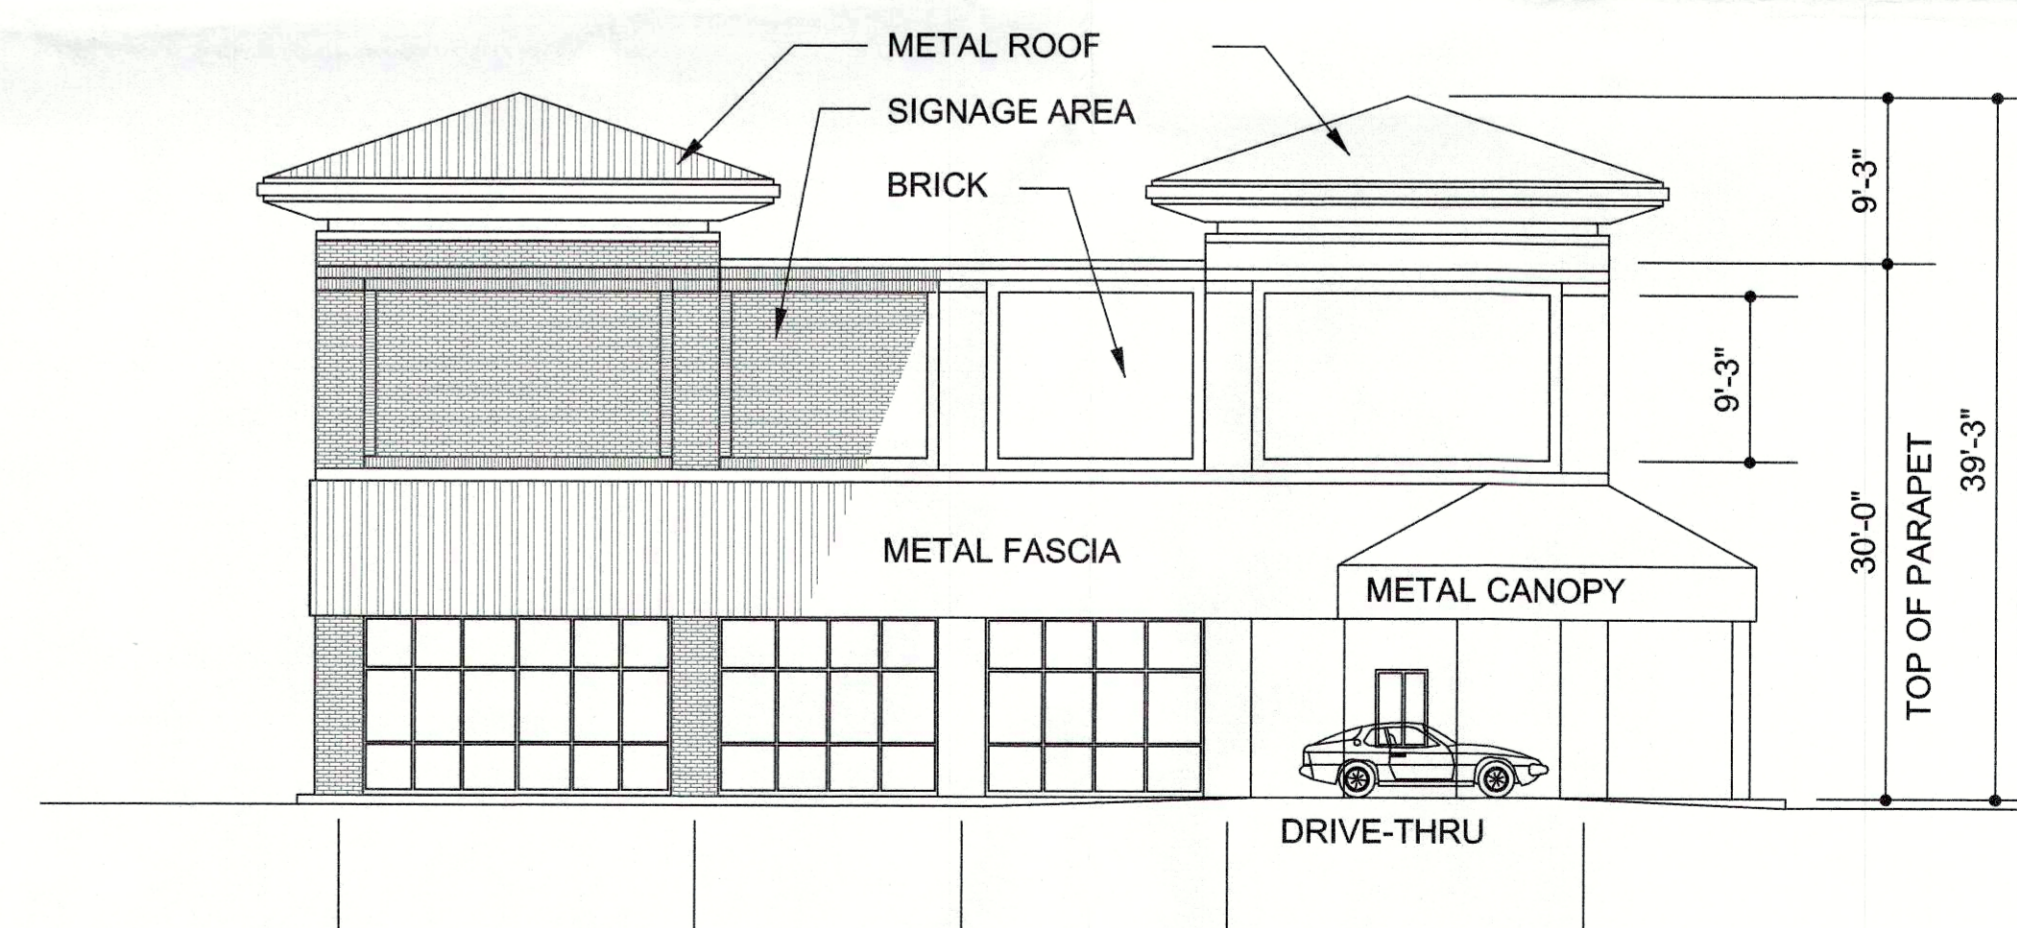

**DRIVE-THRU END - EAST - ELEVATION**  
SCALE: 3/32" = 1'-0"

RECEIVED

DEC 21 2017  
PLANNING & DESIGN SERVICES

RECEIVED  
DEC 21 2017  
PLANNING & DESIGN SERVICES



studio kremer architects

1231 South Shelby Street, Louisville, KY 40203  
TEL 502.499.1100 FAX 499.1101

WILL REALTY

5815 ROUND HILL ROAD  
LOUISVILLE, KENTUCKY 40222

PROPOSED ELEVATIONS  
NEW RETAIL DEVELOPMENT

8806 & 8912 SMYRNA PARKWAY  
LOUISVILLE, KENTUCKY 40299

DATE : 12/21/2017  
DRAWN BY : sk  
CHECKED BY :  
REVISIONS :

2017-070

PR1

1730NE1045