



FRONT ELEVATION




RECEIVED

MAY 20 2019

PLANNING &
DESIGN SERVICES


19 ZONE 1020

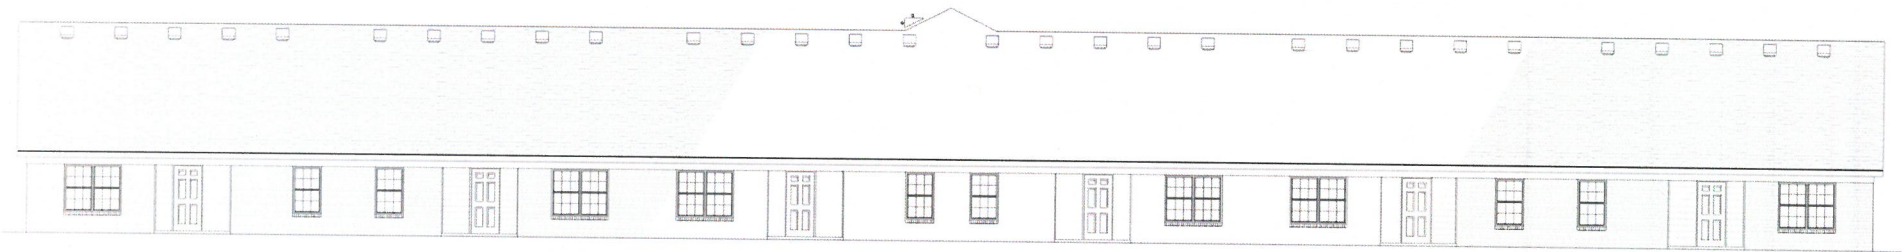


REAR ELEVATION

RECEIVED
MAY 20 2019
PLANNING &
DESIGN SERVICES

19 ZONE 1020

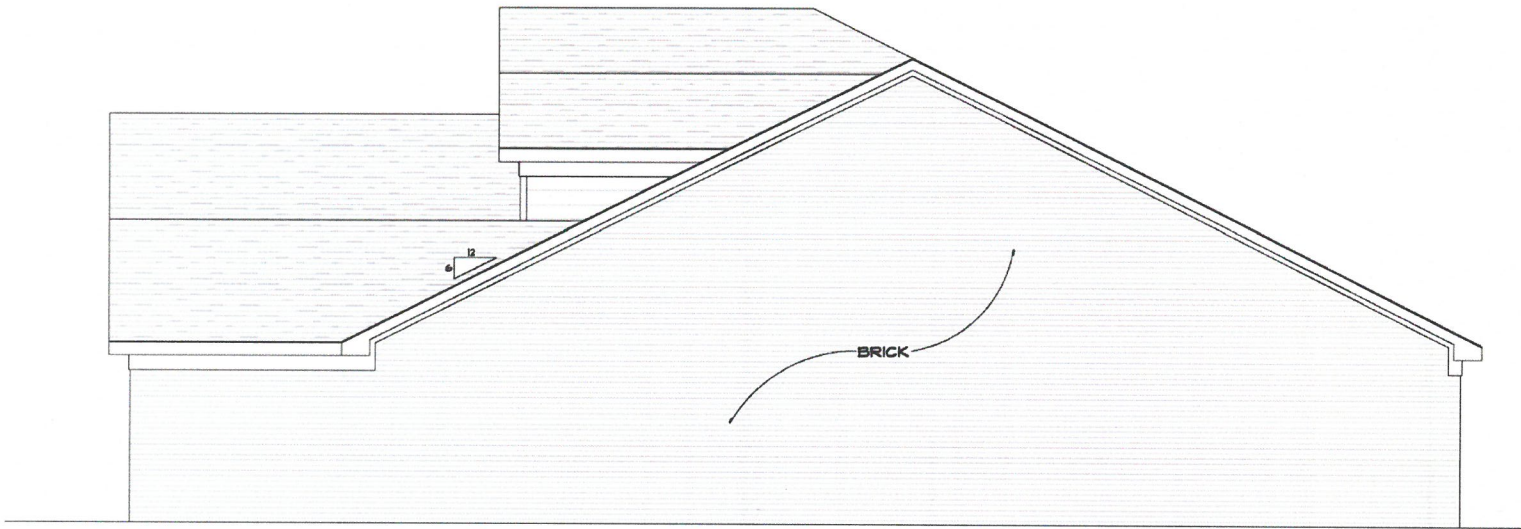


RIGHT SIDE ELEVATION

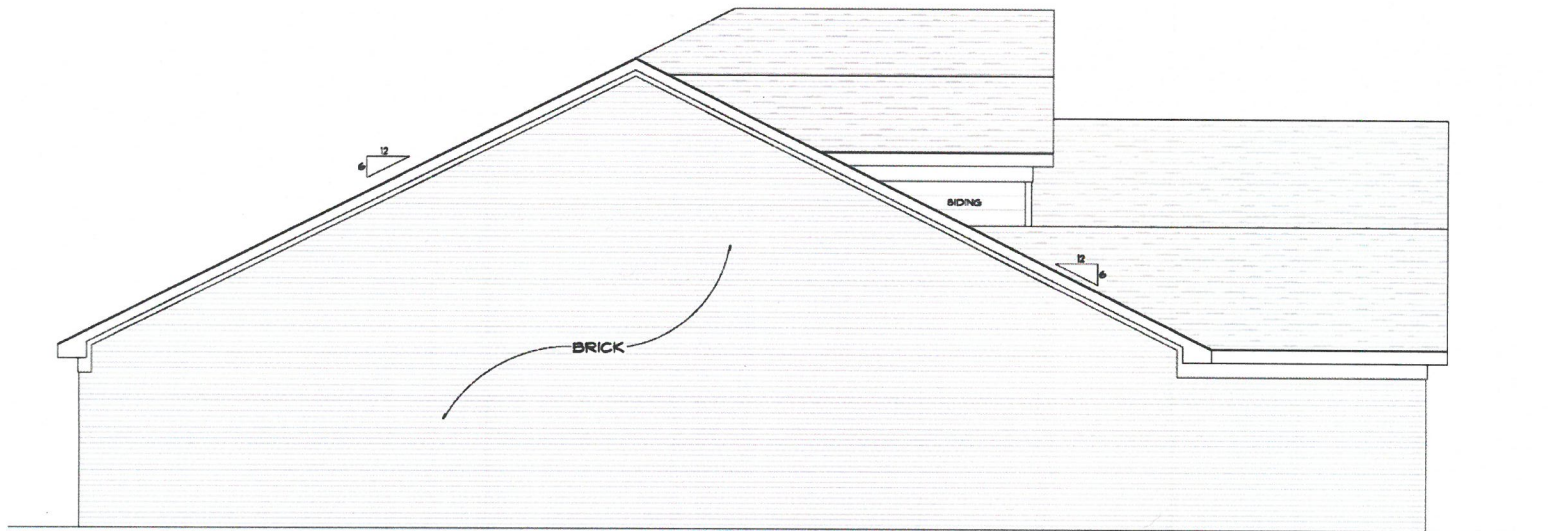


LEFT SIDE ELEVATION

RECEIVED
MAY 20 2019
PLANNING &
DESIGN SERVICES

19 ZONE 1020

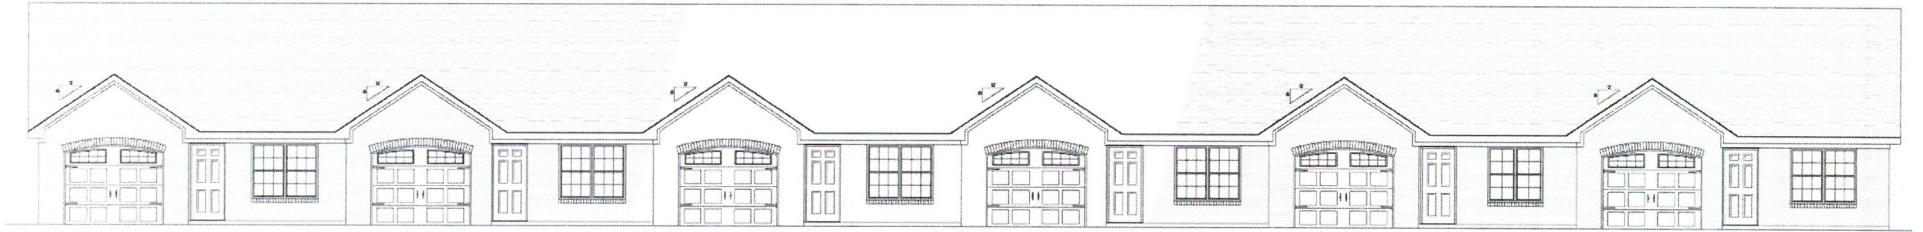


FRONT ELEVATION

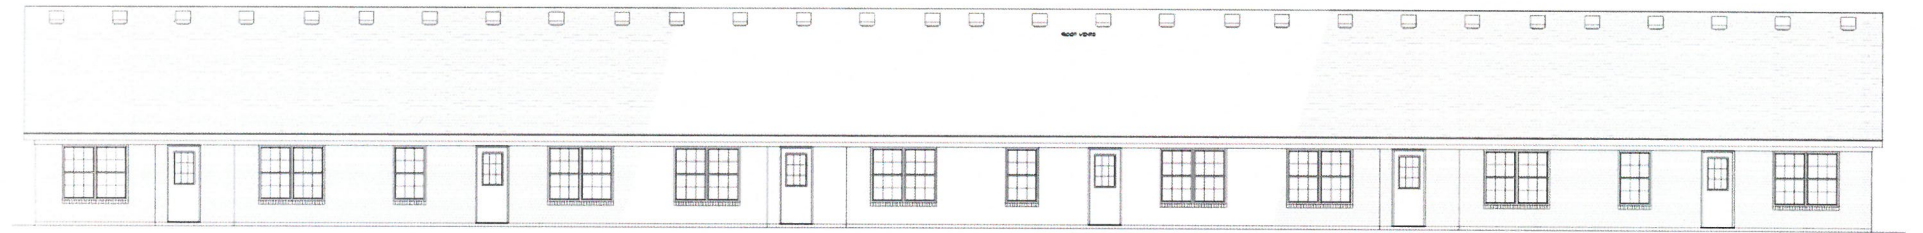


REAR ELEVATION

79 ZONE 1020

RECEIVED
MAY 20 2019
PLANNING &
DESIGN SERVICES

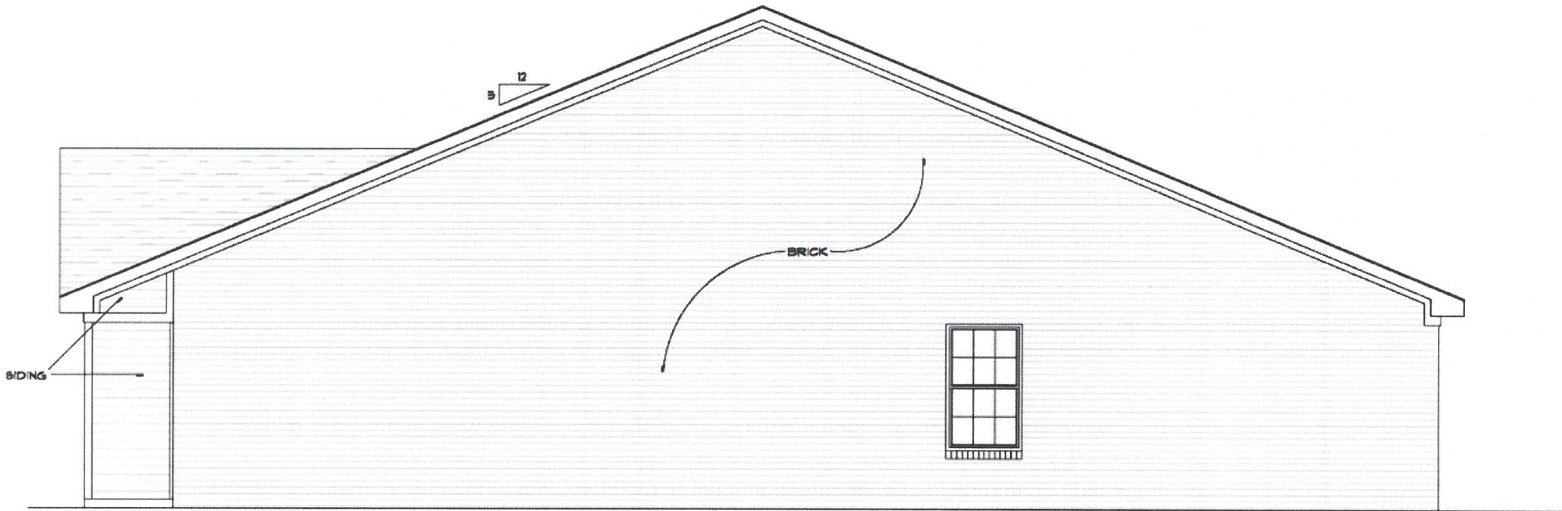

RIGHT SIDE ELEVATION

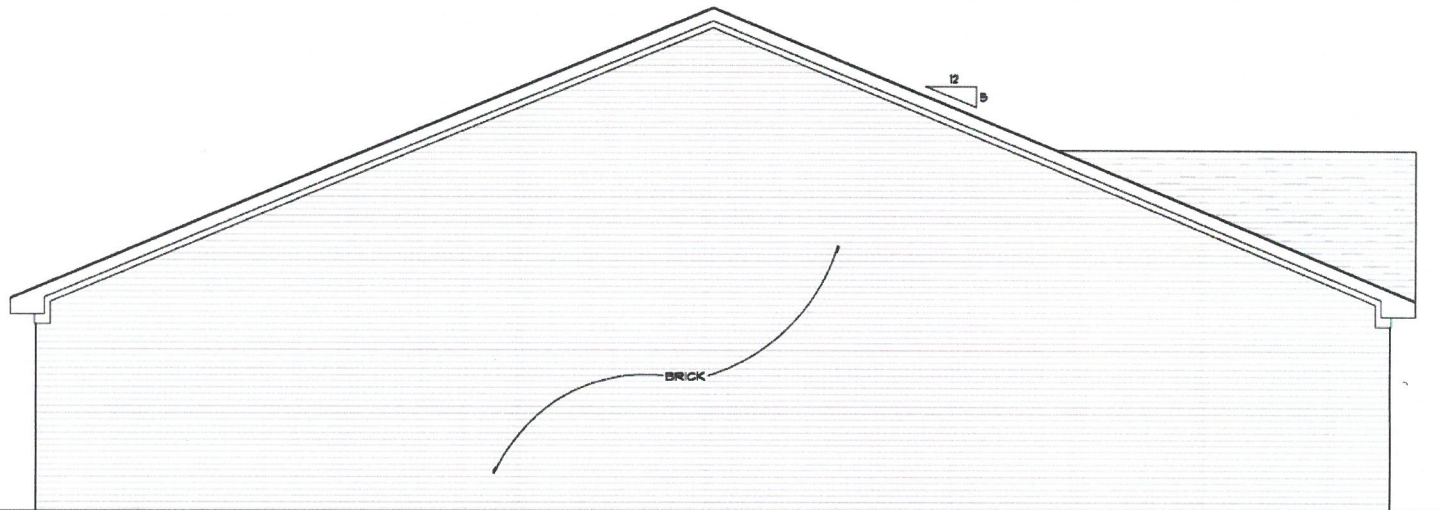

LEFT SIDE ELEVATION

RECEIVED

MAY 20 2014

DESIGN SERVICES

79 ZONE 1020