


NORTH ELEVATION

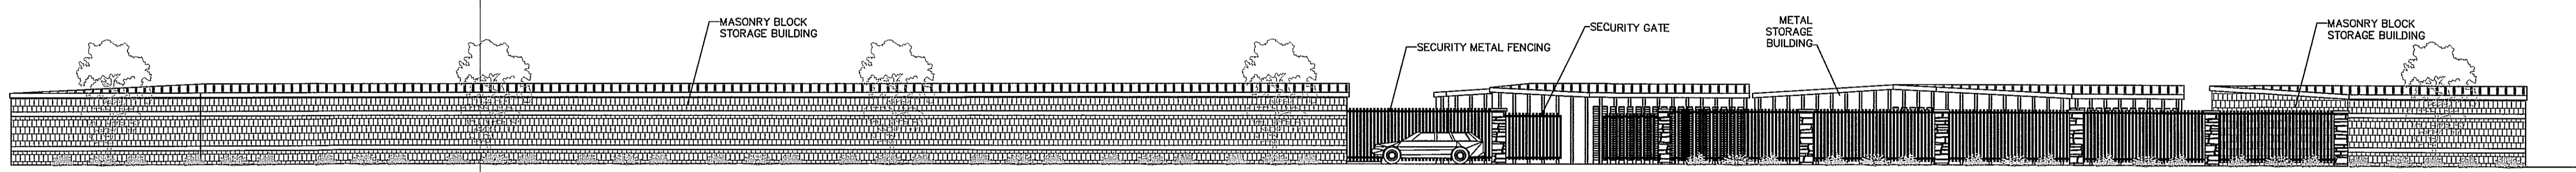

ACCOMACK DRIVE ELEVATION (EAST)

420N1023

RECEIVED  
 JUN 09 2014  
 PLANNING &  
 DESIGN SERVICES