


ELEVATION LOOKING NORTH
SCALE: 1/16" = 1'-0"

RECEIVED

OCT 19 2017
PLANNING &
DESIGN SERVICES

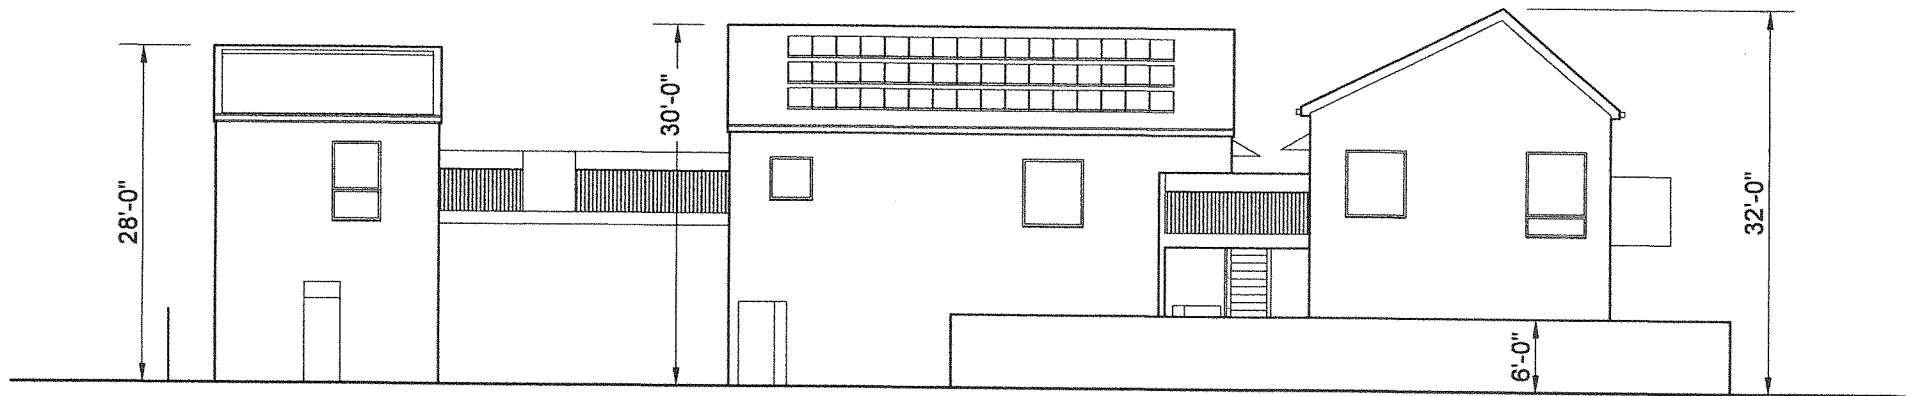

PORTLAND MIXED-USE

DEVELOPMENT PLAN APPLICATION


2510-2518 PORTLAND AVE LOUISVILLE KENTUCKY 40212

17 DEVPLAN 1118

ELEVATION LOOKING SOUTH
SCALE: 1/16" = 1'-0"

RECEIVED

OCT 19 2017
PLANNING &
DESIGN SERVICES

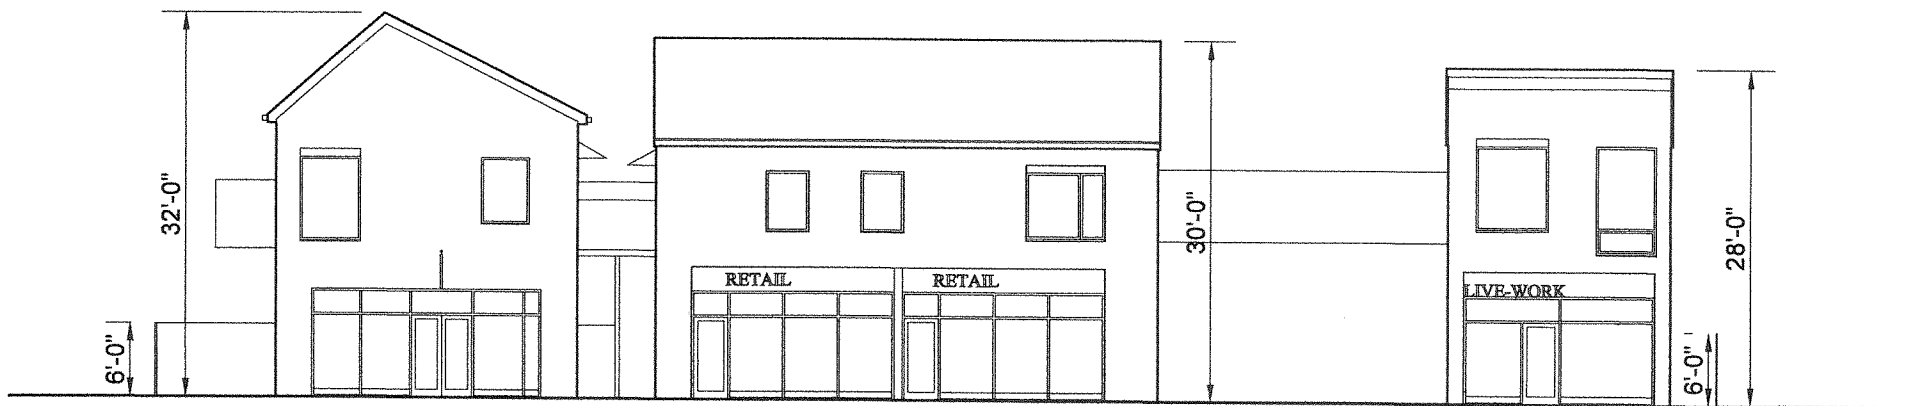

PORTLAND MIXED-USE
DEVELOPMENT PLAN APPLICATION
2510-2518 PORTLAND AVE LOUISVILLE KENTUCKY 40212


17 DEVPLAN 1118

ELEVATION LOOKING EAST
SCALE: 1/16" = 1'-0"

RECEIVED

OCT 19 2017

PLANNING &
DESIGN SERVICES

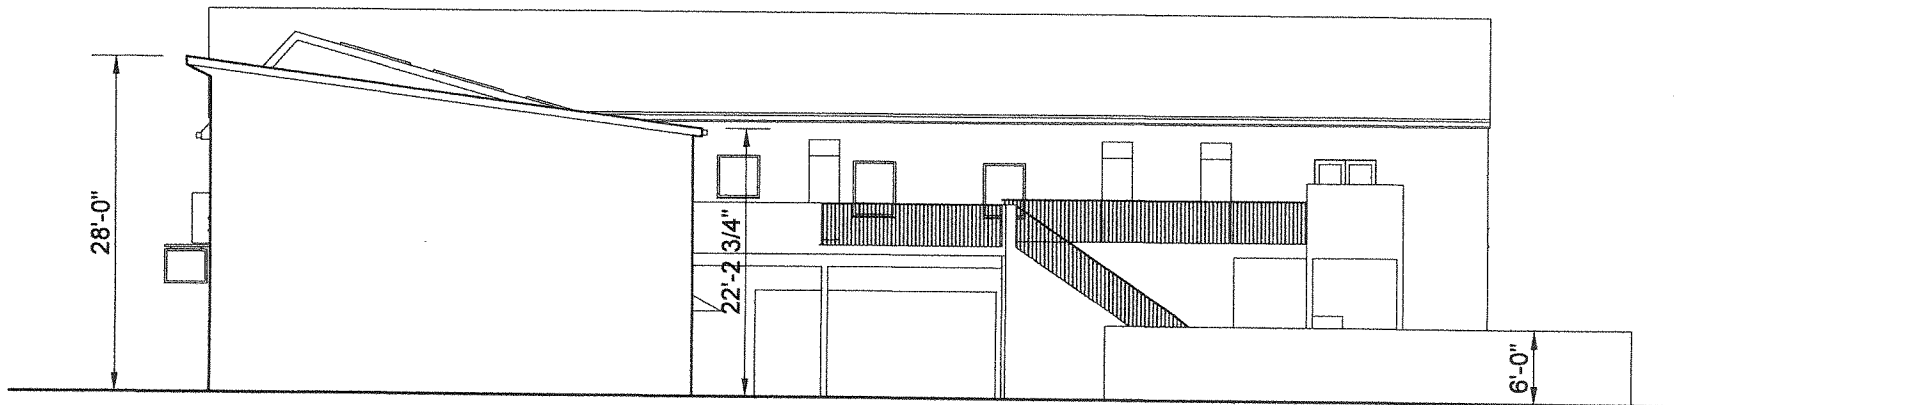


PORTLAND MIXED-USE
DEVELOPMENT PLAN APPLICATION
2510-2518 PORTLAND AVE LOUISVILLE KENTUCKY 40212

17 DEVPLAN 1118

ELEVATION LOOKING WEST
SCALE: 1/16" = 1'-0"

RECEIVED

OCT 19 2017
PLANNING &
DESIGN SERVICES

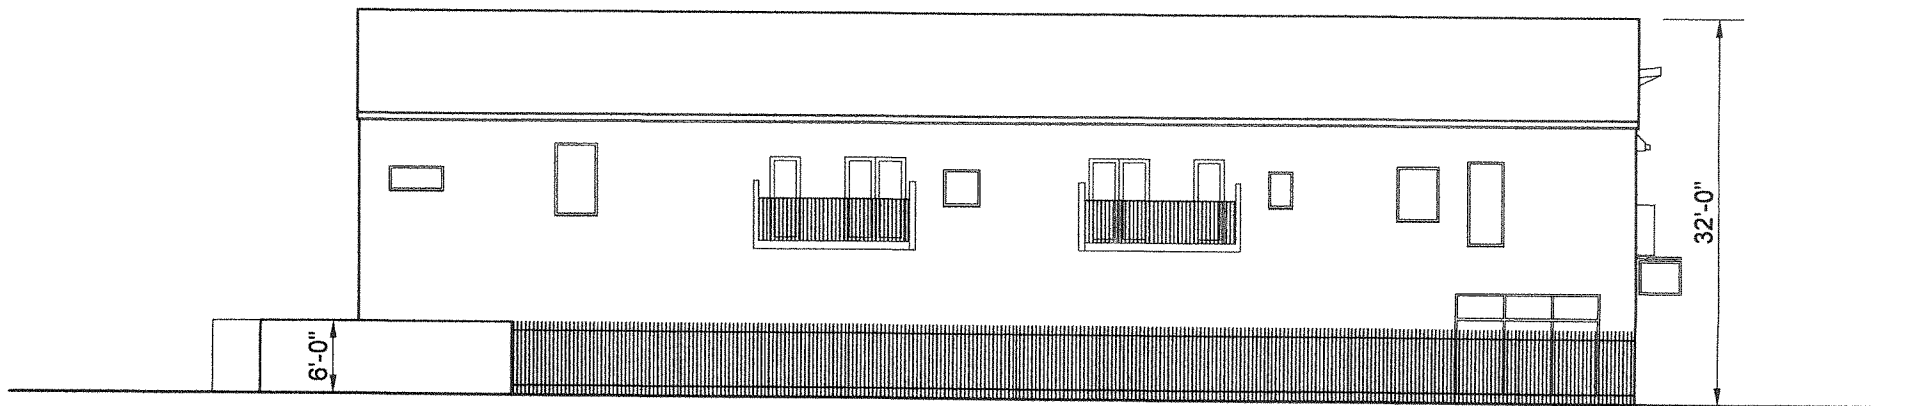

PORTLAND MIXED-USE
DEVELOPMENT PLAN APPLICATION
2510-2518 PORTLAND AVE LOUISVILLE KENTUCKY 40212

17 DEVPLAN 1118