


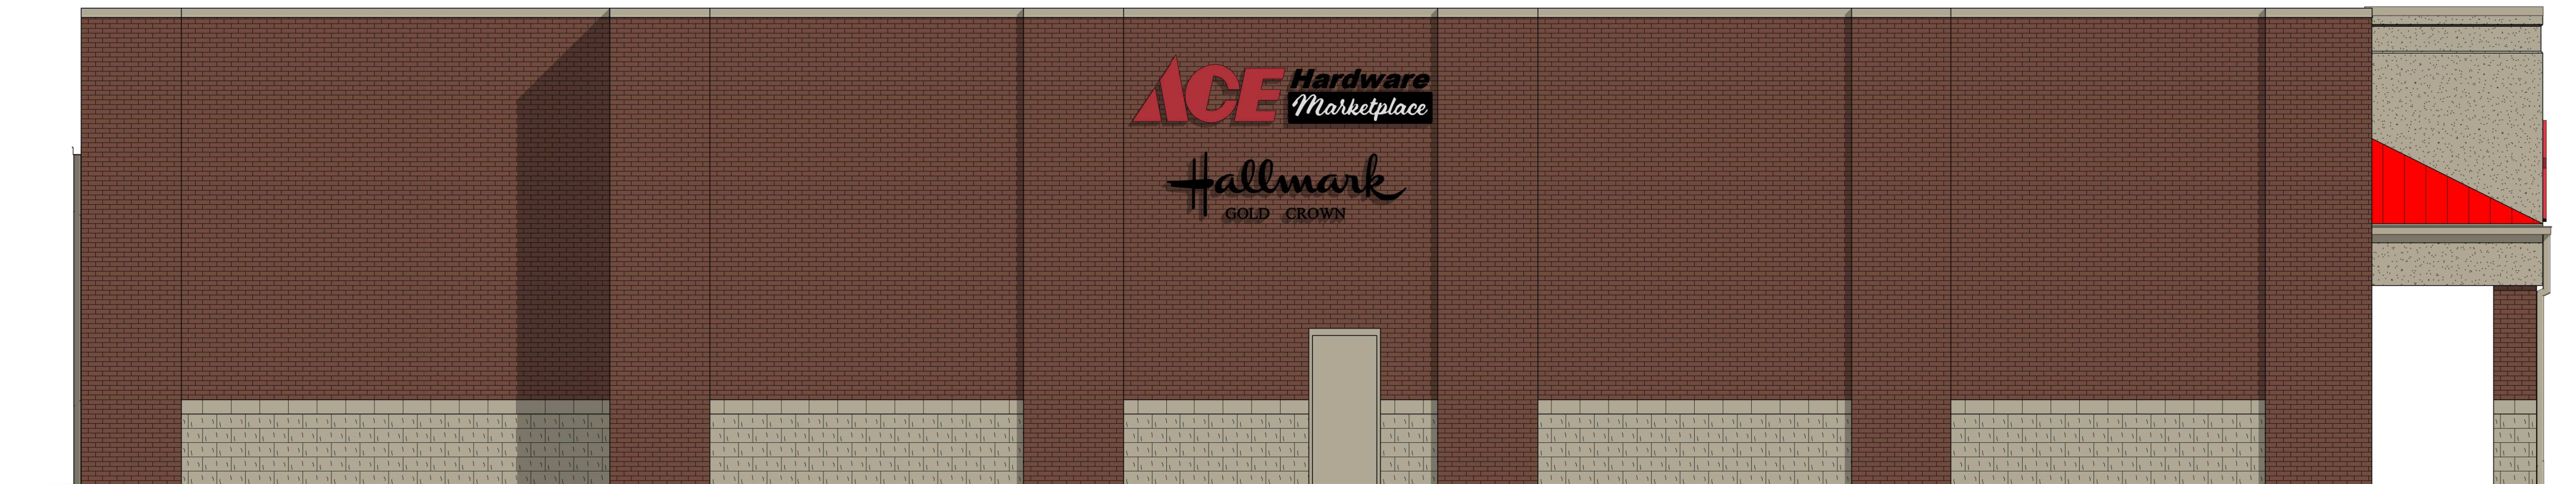


1 EXTERIOR BUILDING COLOR ELEVATION - FRONT
3/16" = 1'-0"



2 EXTERIOR BUILDING COLOR ELEVATION - REAR
3/16" = 1'-0"



3 EXTERIOR BUILDING COLOR ELEVATION - LEFT SIDE
3/16" = 1'-0"

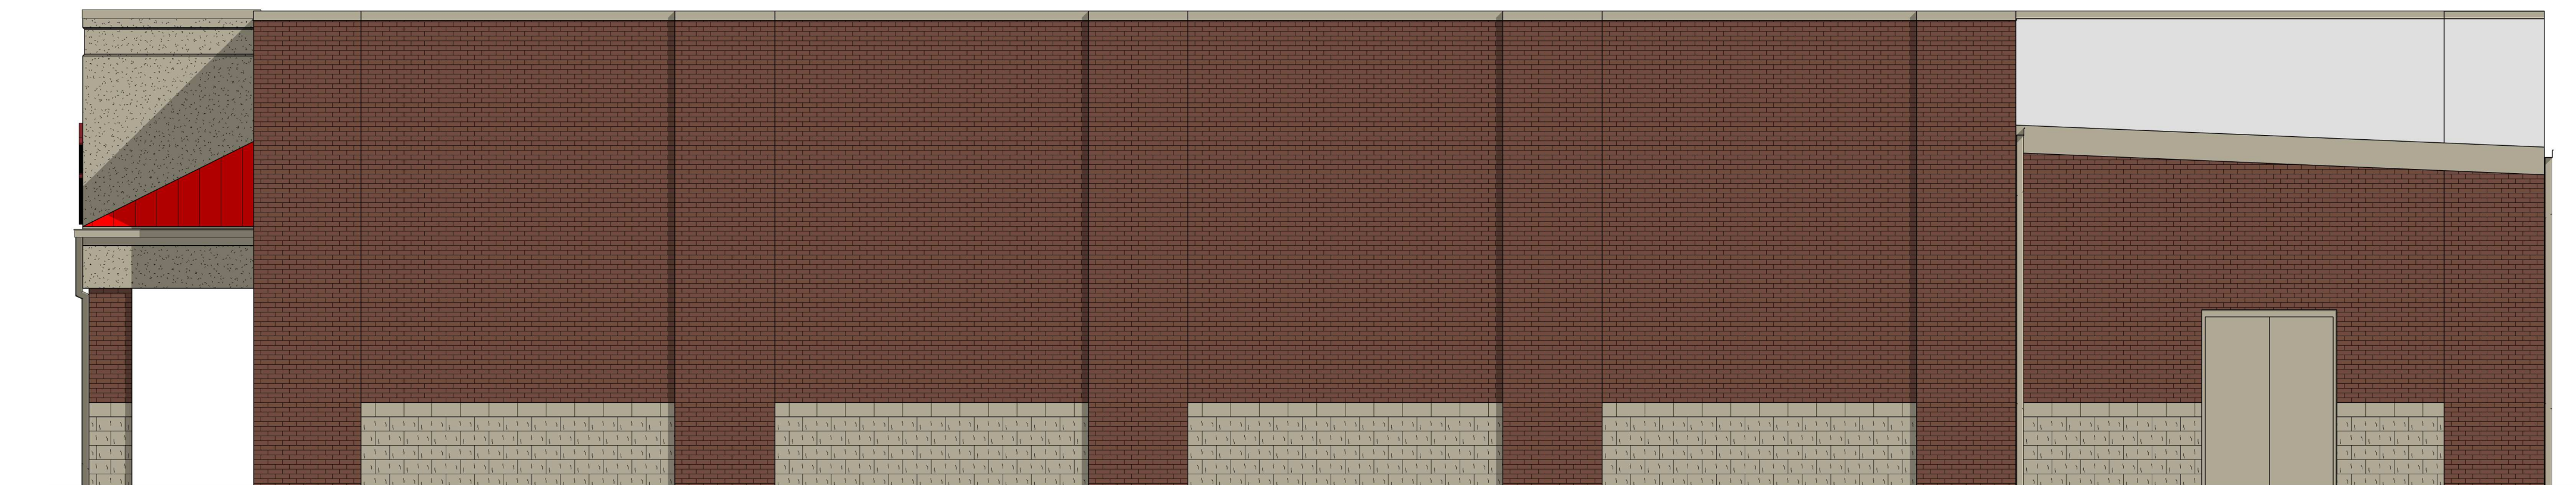

4 EXTERIOR BUILDING COLOR ELEVATION - RIGHT SIDE
3/16" = 1'-0"

PRICING SET -
NOT FOR
CONSTRUCTION

DATE	REVISIONS	DESCRIPTION

SHELBYVILLE ROAD
LOUISVILLE, KENTUCKY



SEWELL AND SEWELL
ARCHITECTS
996 WILKINSON TRACE, SUITE B4
BOWLING GREEN, KY 42103
PH: 270.994.3388
www.sewellarchitects.com

EXTERIOR BUILDING
COLOR ELEVATIONS

JOB NO.	2097
DATE	MARCH 29, 2021
DRAWN	MAS
CHECKED	NBS
COPYRIGHT © 2021 SEWELL AND SEWELL ARCHITECTS, PLLC	

SHEET

A3.2