



1836
FRANKFORT

1836 FRANKFORT
AVE. LOUISVILLE, KY
40206

Elevations





Project number 2018.01
Date 2019-04-23
Drawn by MARK THOMAS

A201

Scale 1/8" = 1'-0"

GENERAL NOTES:

- 1) RESTORE ALL EXISTING HISTORIC WOOD WINDOWS
- 2) TUCKPOINT THEN SKIMCOAT ALL EXISTING BRICK FOUNDATIONS WITH HISTORIC MORTAR MIX
- 3) EXISTING WOOD SIDING TO BE REMOVED AND REPLACED WITH NEW SMOOTH HARDIPLANK SIDING RAINSCREEN SYSTEM TO MATCH EXISTING WOOD SIDING WIDTH AND APPEARANCE. NEW SIDING WILL BE ATTACHED TO 3/8" FURRING STRIPS OVER TYVEK ON NEW 7/16" EXTERIOR SHEATHING
- 4) NEW WINDOW TRIM TO MATCH EXISTING WINDOW TRIM WIDTH
- 5) RESTORE / REPAIR EXISTING CORNICE. IF NEW WOOD TRIM IS REQUIRED MATCH EXISTING PROFILE

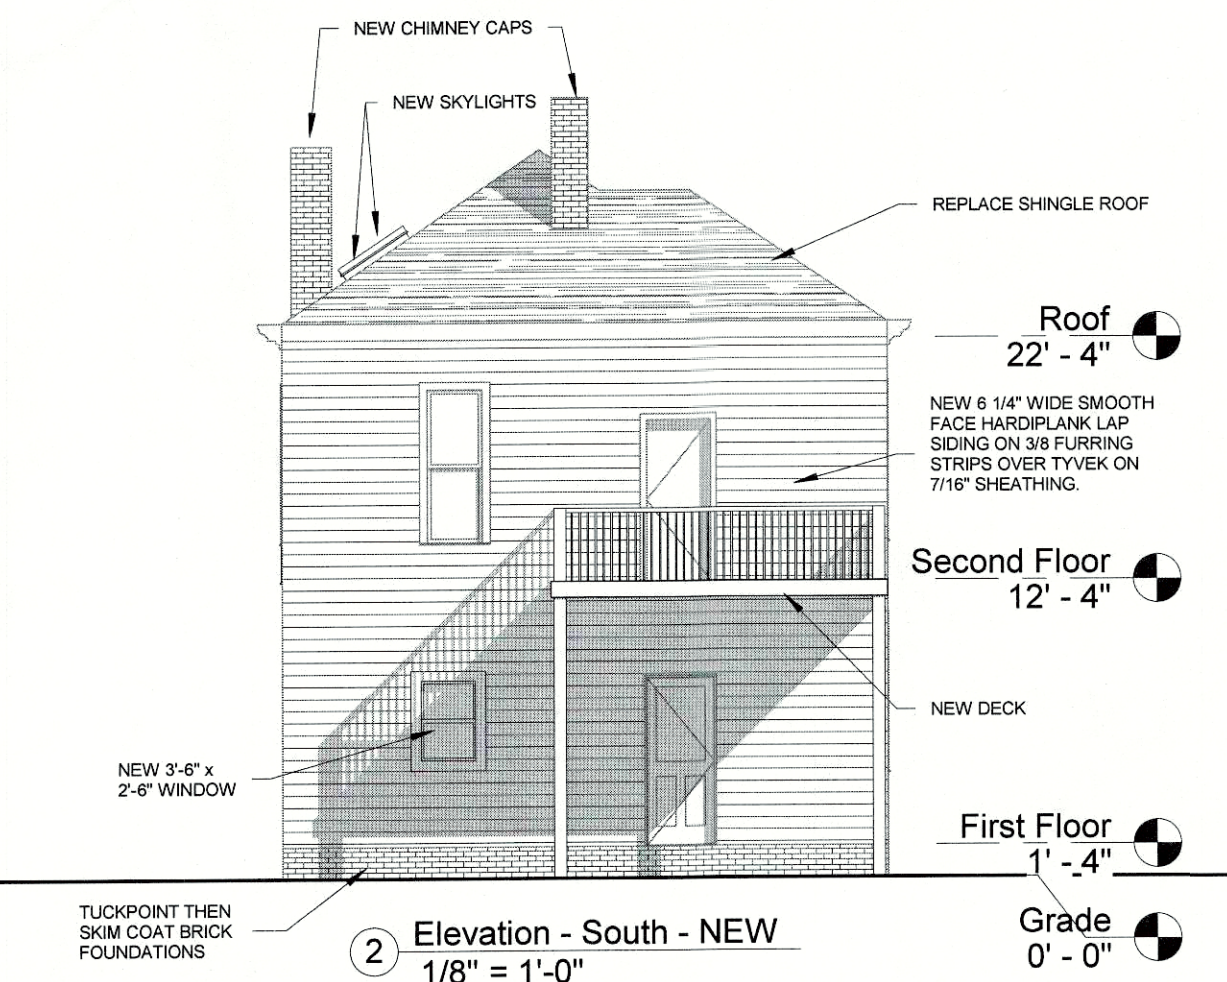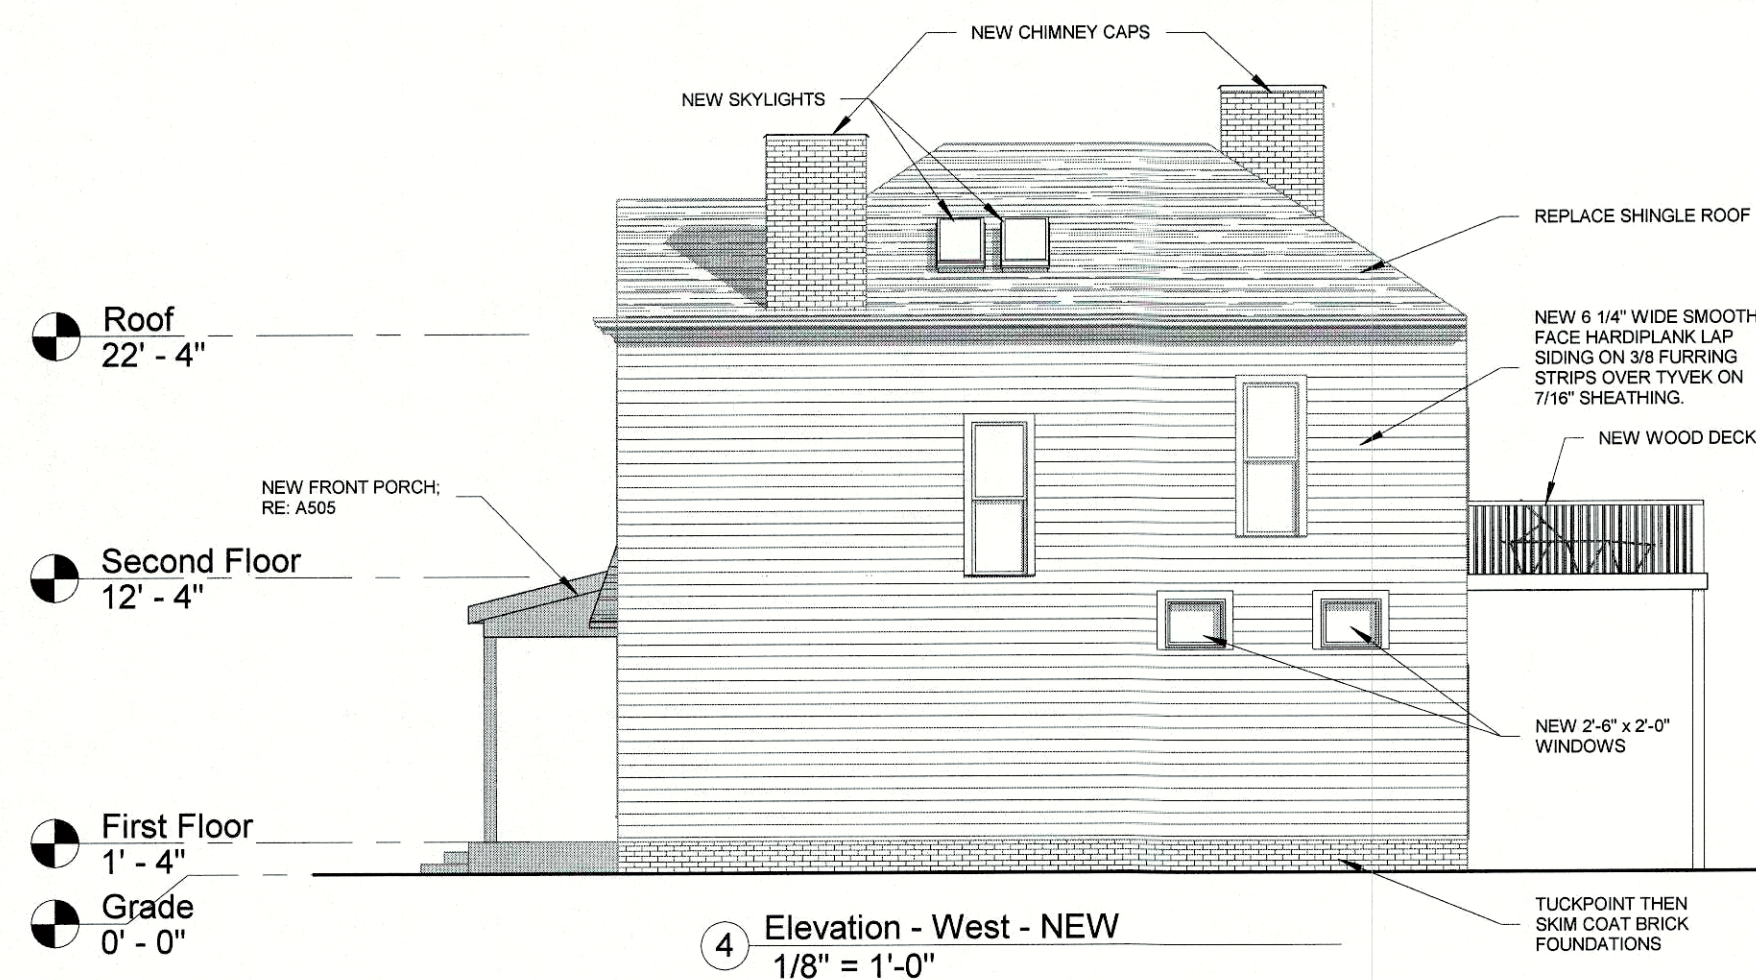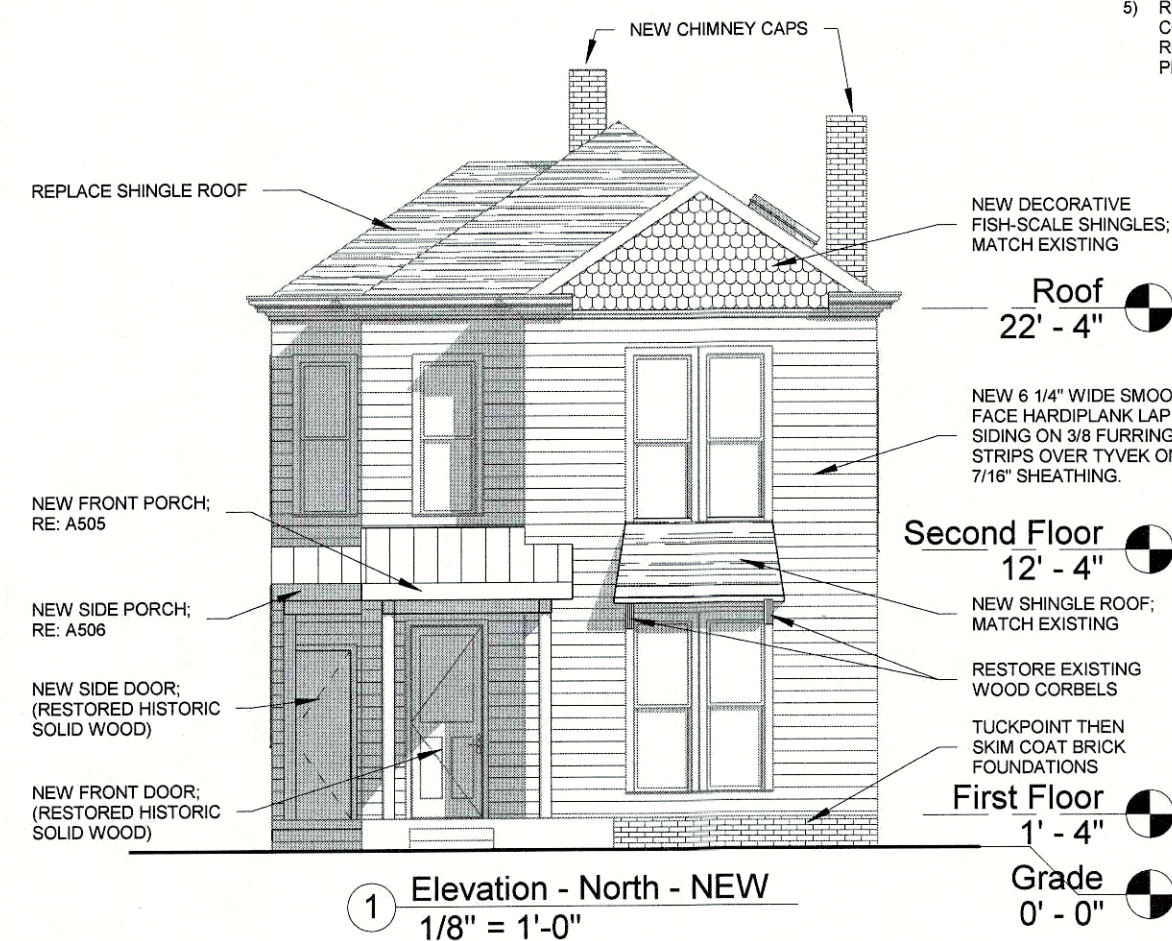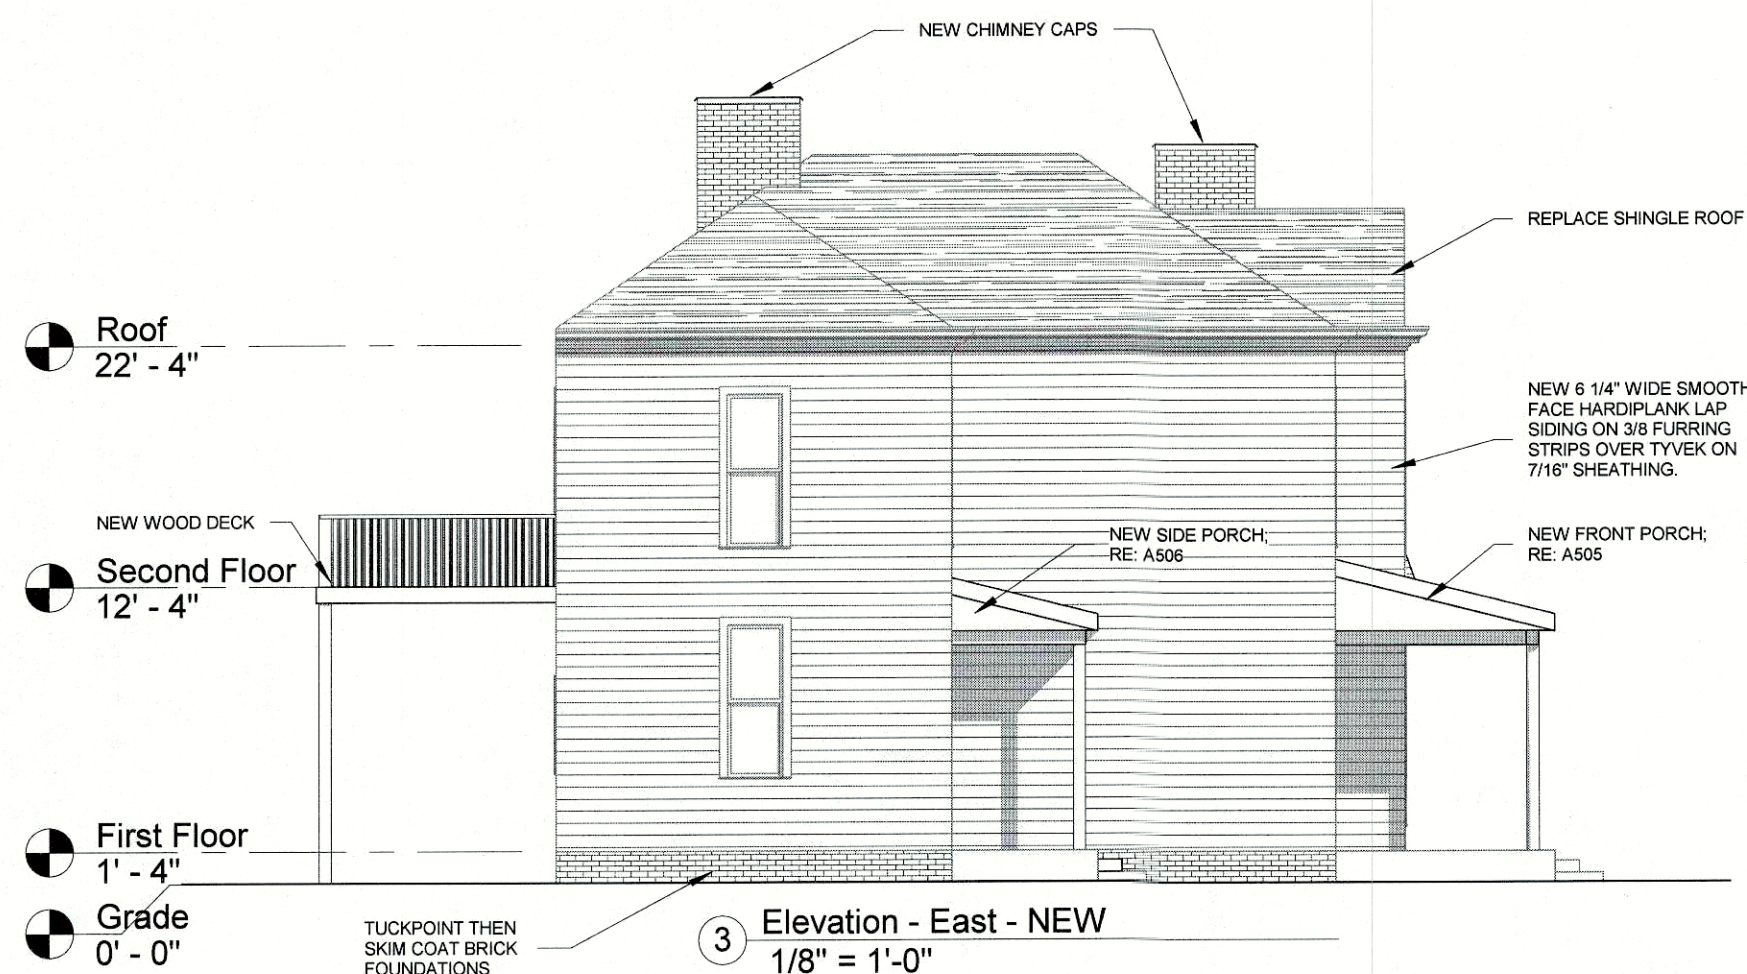

RECEIVED
APR 23 2019
PLANNING &
DESIGN SERVICES

19COA1121