

General Notes

1. CONTRACTOR SHALL VERIFY ALL DIMENSIONS AND DETAILS PRIOR TO CONSTRUCTION AND REPORT ANY DISCREPANCIES TO BUILDING OWNER BEFORE PROCEEDING.
2. ALL WALLS ARE 2X6 (5/8"), FRAMING DIMENSIONS ARE FACE OF STUD TO FACE OF STUD.
3. CABINETS, BUILT-INS ARE SHELIVING TO BE COORDINATED WITH OWNER.
4. WALL DEPICTED AS STUDS, DRYWALL, METAL OR OTHER FINISHES NOT INCLUDED IN DIMENSIONS.
5. CONTRACTOR SHALL INSURE THAT ALL LOADS, BEAMS, FOUNDATIONS ARE SIZED AND CALCULATED ACCORDINGLY TO ADEQUATELY SUPPORT STRUCTURE.
6. CLIENT/CUSTOMER SHALL VERIFY TOPOGRAPHIC AND SUBSURFACE CONDITIONS AND ADAPT FOUNDATION PLANS ACCORDINGLY.
7. CLIENT/CUSTOMER AGREES THAT CODES GOVERN OVER DRAWINGS AND DIMENSIONS GOVERN OVER SCALE.

FULL SIZE ON 24x36

No.	Revision/Issue	Date

Firm Name and Address

CLEMONS


Project Name and Address

HAVEN
MINISTRIES


Project Sheet

Date 11/22

Scale

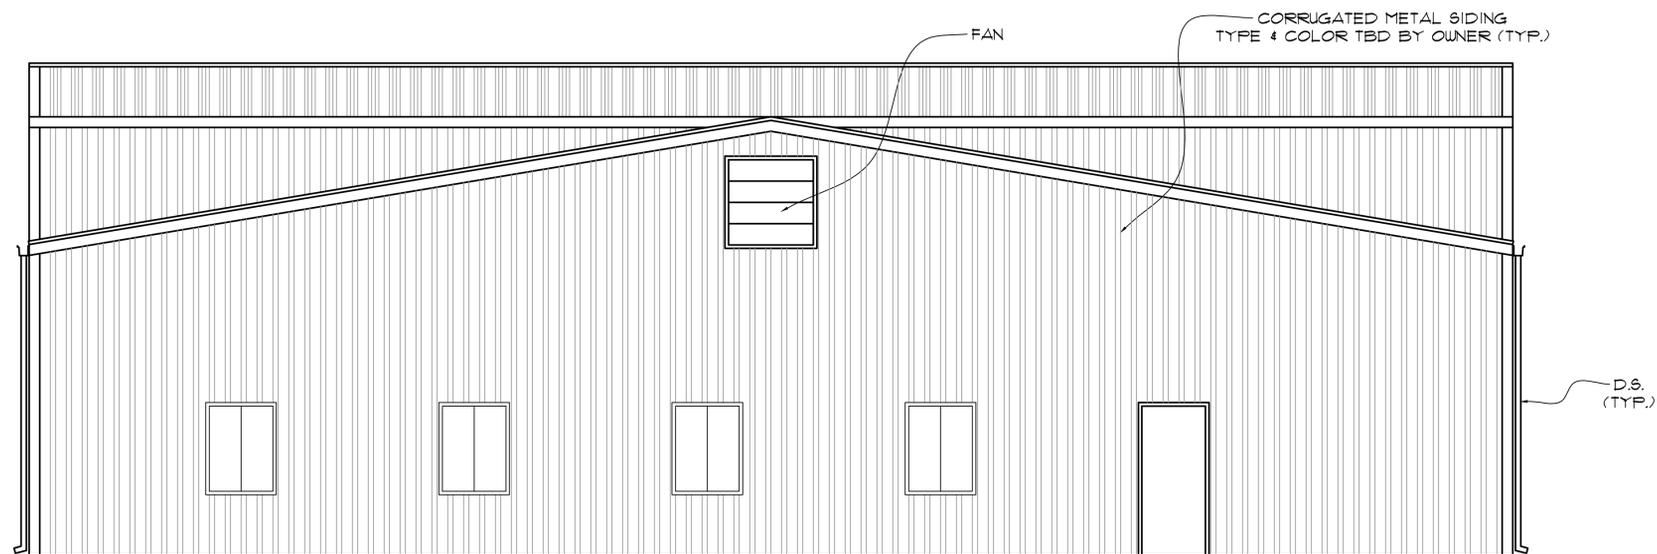

LEFT SIDE ELEVATION

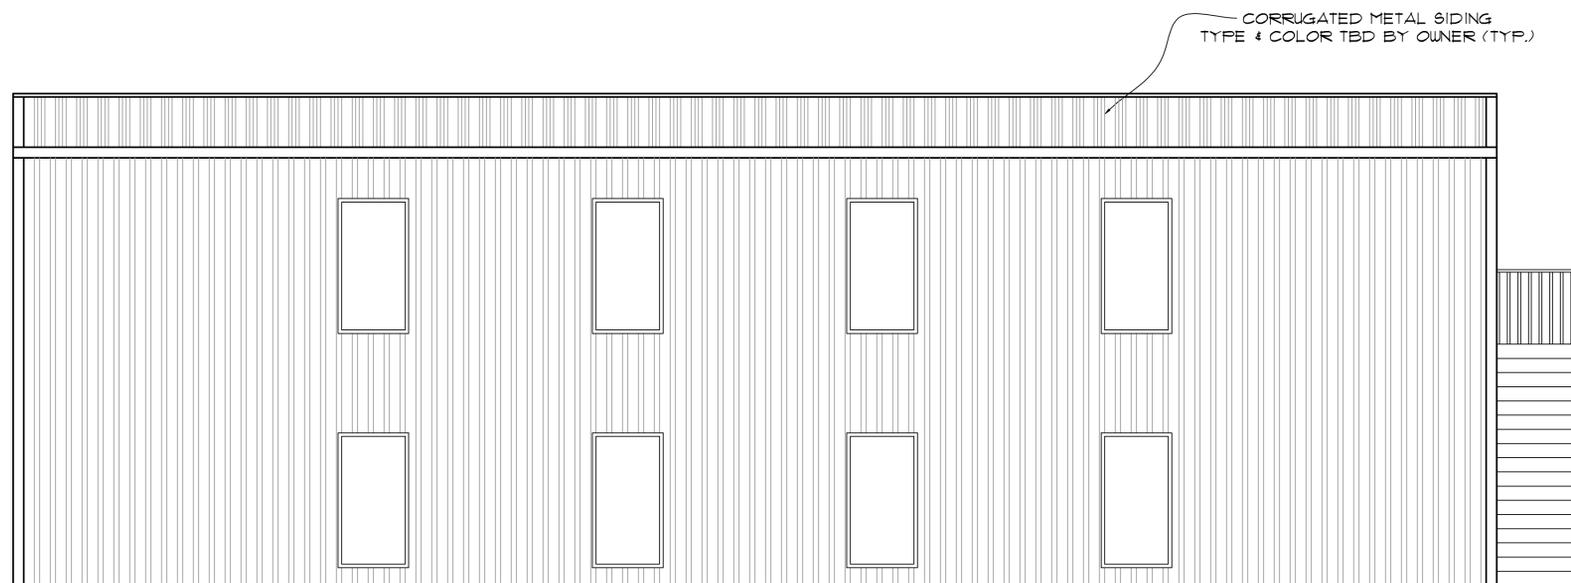

RIGHT SIDE ELEVATION

General Notes

1. CONTRACTOR SHALL VERIFY ALL DIMENSIONS AND DETAILS PRIOR TO CONSTRUCTION AND REPORT ANY DISCREPANCIES TO BUILDING OWNER BEFORE PROCEEDING.
2. ALL WALLS ARE 2X6 (5 1/2"), FRAMING DIMENSIONS ARE FACE OF STUD TO FACE OF STUD.
3. CABINETS, BUILT-INS ARE SHELIVING TO BE COORDINATED WITH OWNER.
4. WALL DEPICTED AS STUDS. DRYWALL, METAL OR OTHER FINISHES NOT INCLUDED IN DIMENSIONS.
5. CONTRACTOR SHALL INSURE THAT ALL LOADS, BEAMS, FOUNDATIONS ARE SIZED AND CALCULATED ACCORDINGLY TO ADEQUATELY SUPPORT STRUCTURE.
6. CLIENT/CUSTOMER SHALL VERIFY TOPOGRAPHIC AND SUBSURFACE CONDITIONS AND ADAPT FOUNDATION PLANS ACCORDINGLY.
7. CLIENT/CUSTOMER AGREES THAT CODES GOVERN OVER DRAWINGS AND DIMENSIONS GOVERN OVER SCALE.

FULL SIZE ON 24x36

No.	Revision/Issue	Date

Firm Name and Address
CLEMONS

Project Name and Address
HAVEN MINISTRIES

Project	Sheet
Date 11/22	
Scale	

