


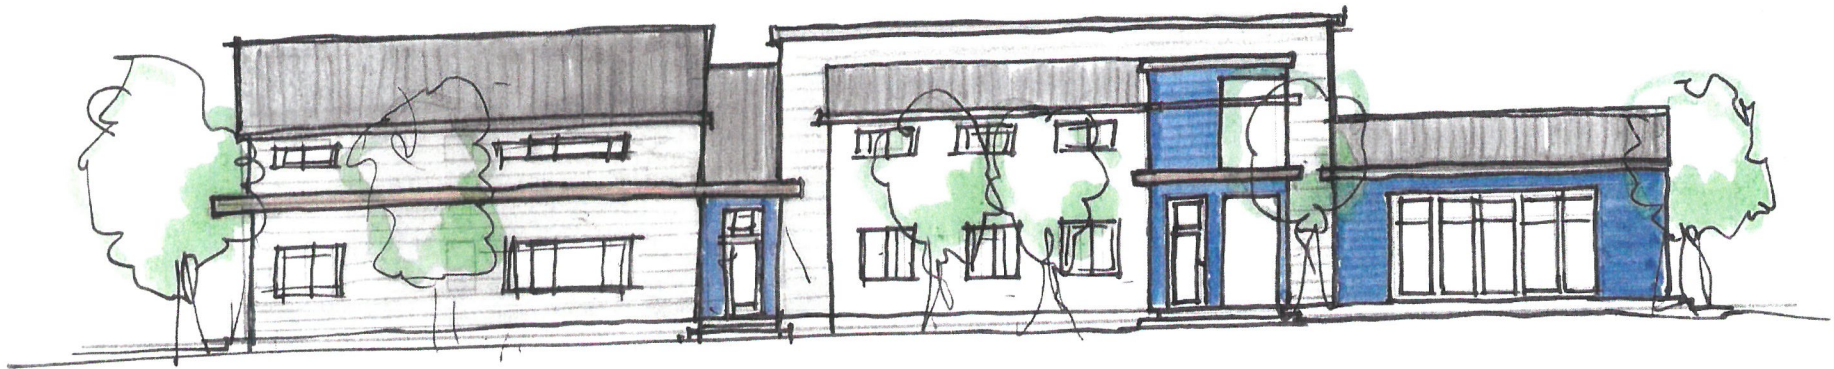

RECEIVED
MAY 15 2019
PLANNING &
DESIGN SERVICES

998 goss ave. north elevation


1970NE1021



998 goss ave. east elevation

RECEIVED
MAY 15 2019
PLANNING &
DESIGN SERVICES

19 ZONE1021

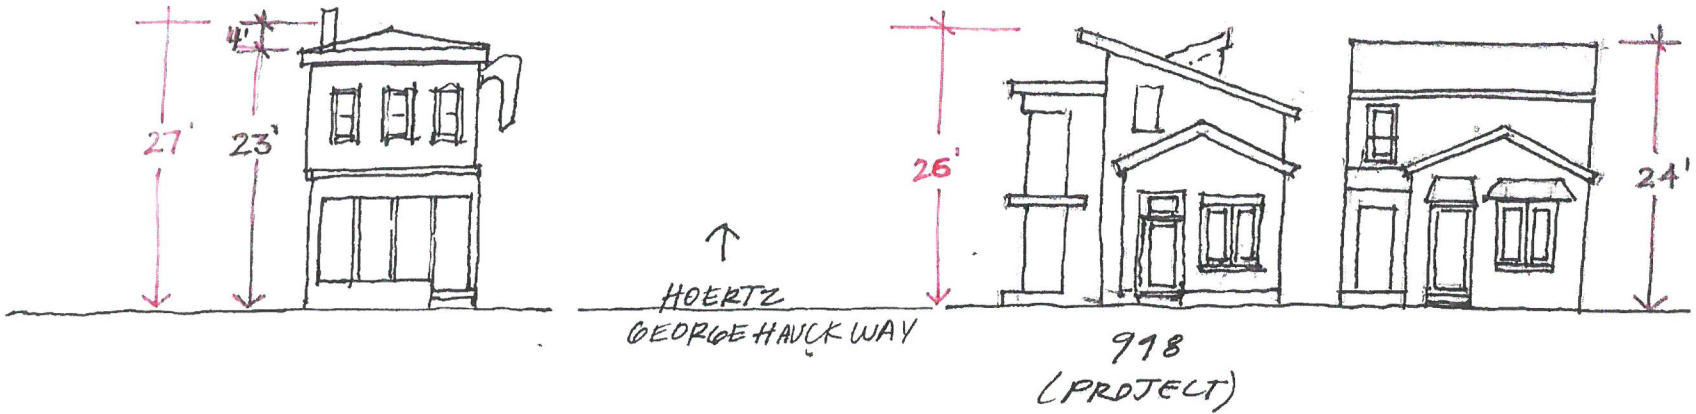

GOSS AVE

RECEIVED
MAY 15 2019
PLANNING &
DESIGN SERVICES

1970NE10Z1