





1 ELEVATION - FACING TAYLORSVILLE ROAD  
 A4.01 1/8" = 1'-0"

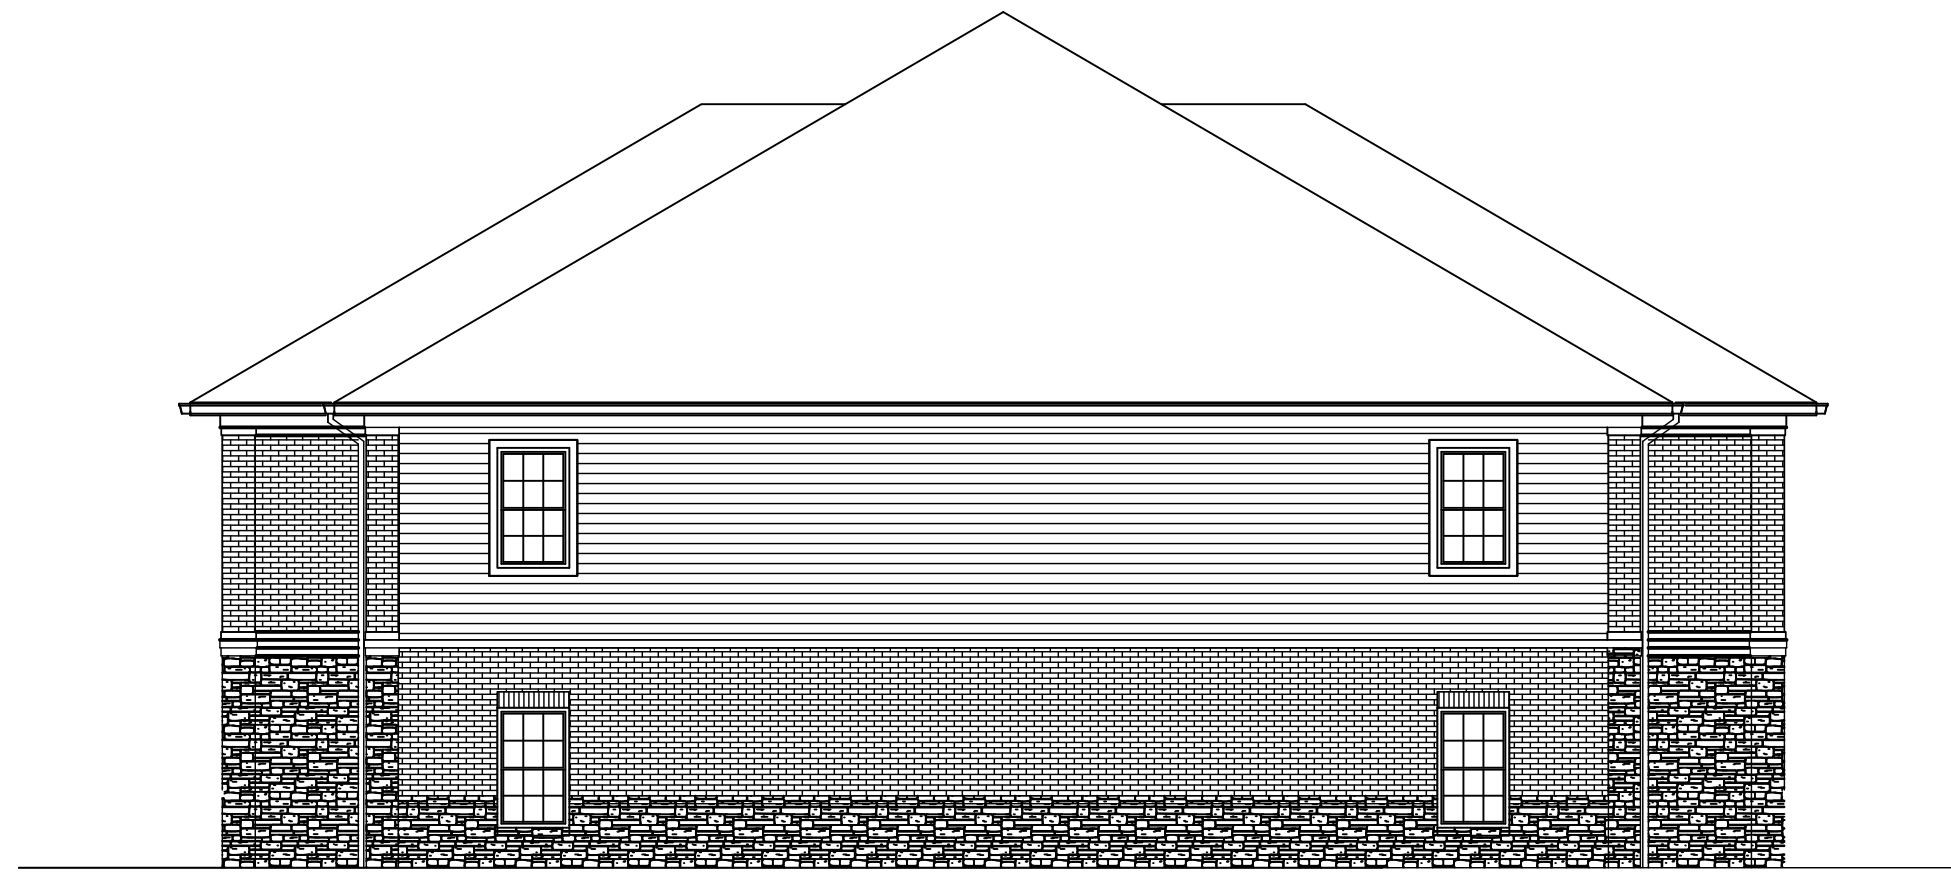

2 SIDE ELEVATION  
 A4.01 1/8" = 1'-0"

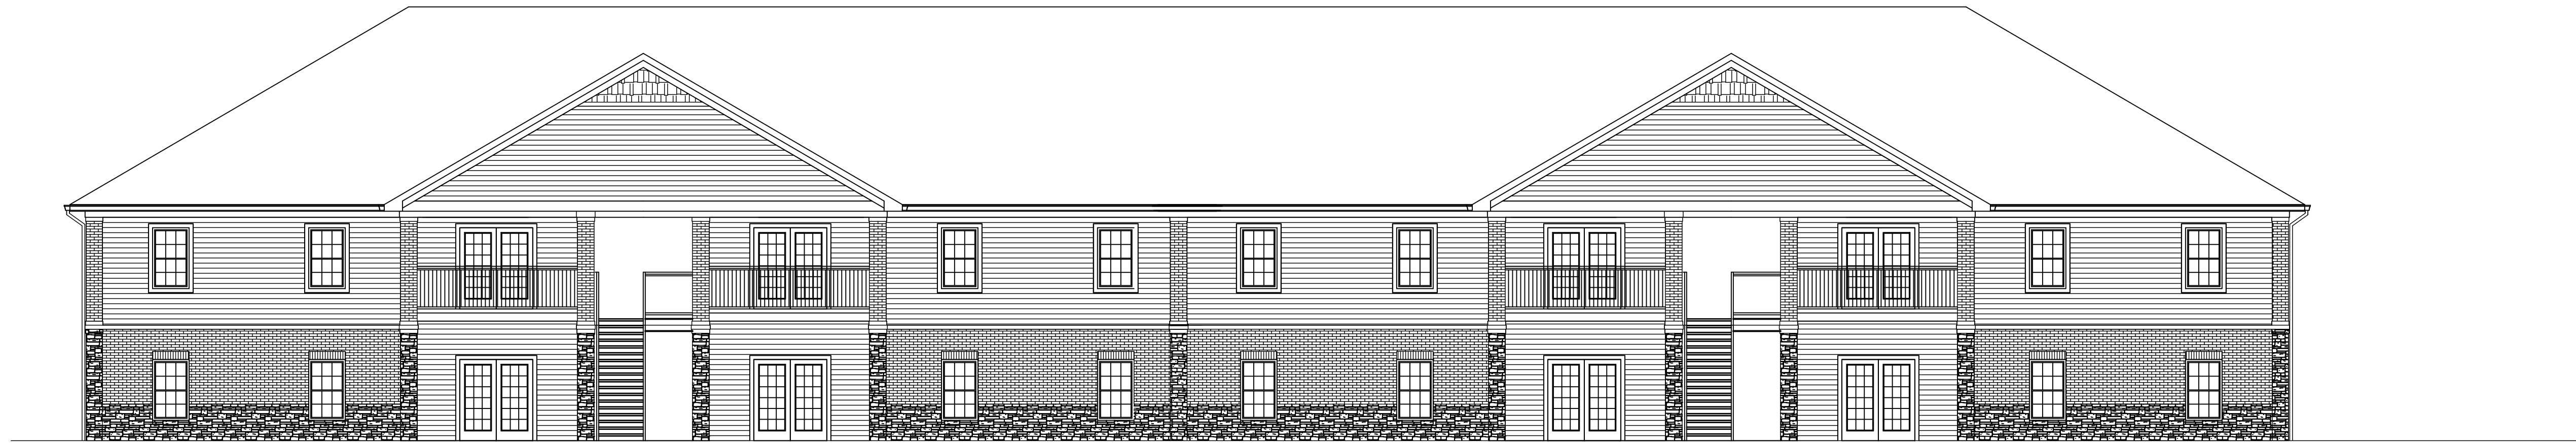


4 ELEVATION - FACING PARKING  
 A4.01 1/8" = 1'-0"


TAYLOR SPRINGS LLC  
 3001 TAYLOR SPRINGS DRIVE LOUISVILLE KY 40220

TAYLOR SPRINGS APARTMENTS  
 4126 - 4128 TAYLORSVILLE ROAD LOUISVILLE KY


HAROLD W. COX, JR.  
 ARCHITECT  
 5703 LOVERS LANE  
 LOUISVILLE KY 40299  
 502.775.9139  
 EMAIL: hcox001@aol.com

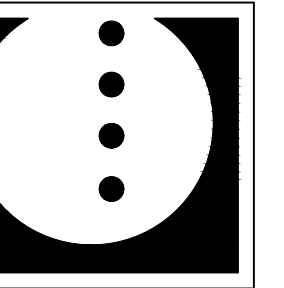


A4-1	REVISIONS		
	DATE	3-20-21	
	BY	LMM, HWC	
	CHK	HWC	

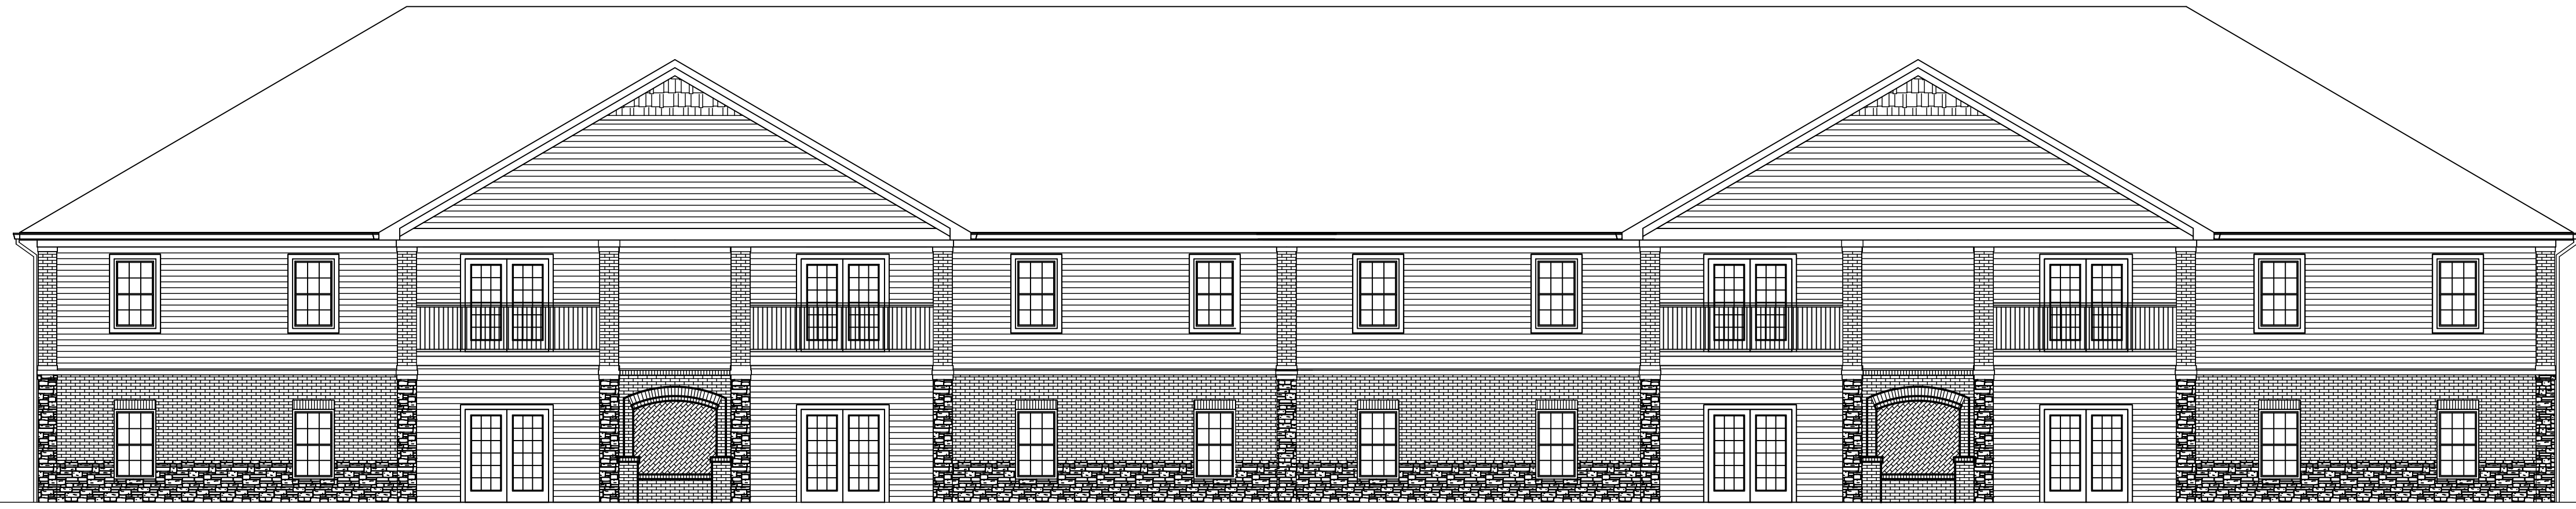

1 ELEVATION - FACING TAYLORSVILLE ROAD  
A4.02 1/8" = 1'-0"

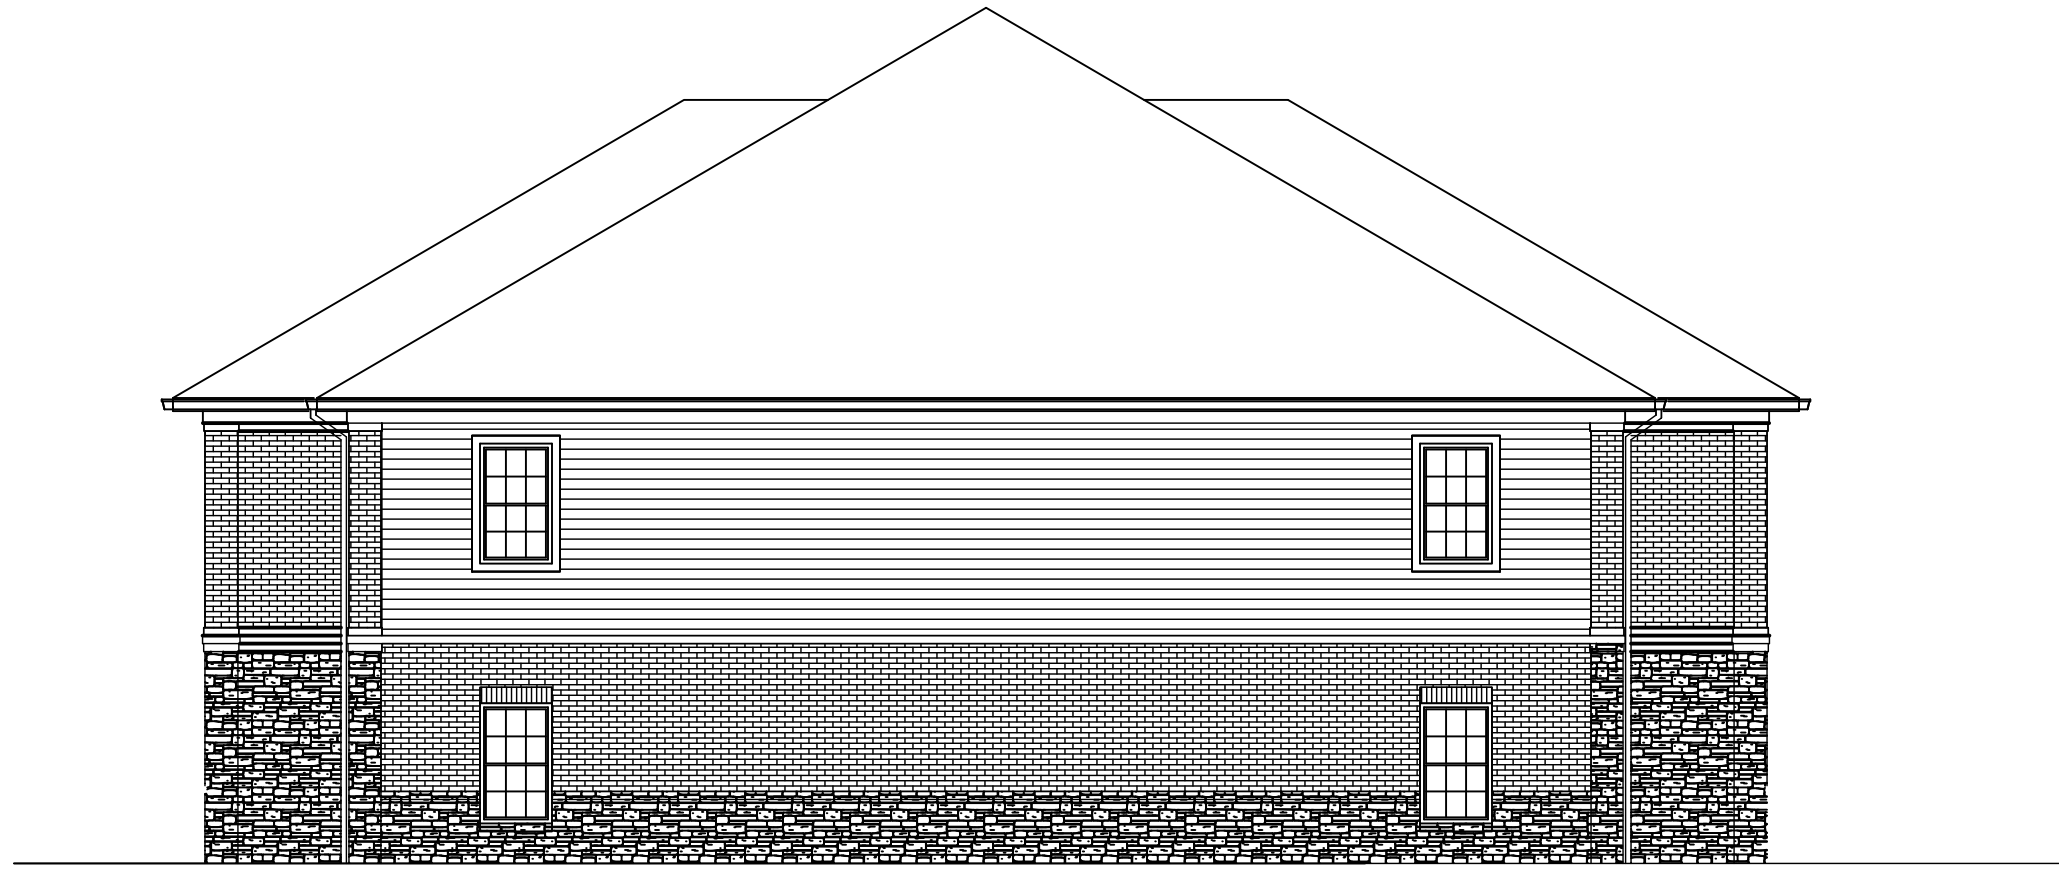

2 SIDE ELEVATION  
A4.02 1/8" = 1'-0"

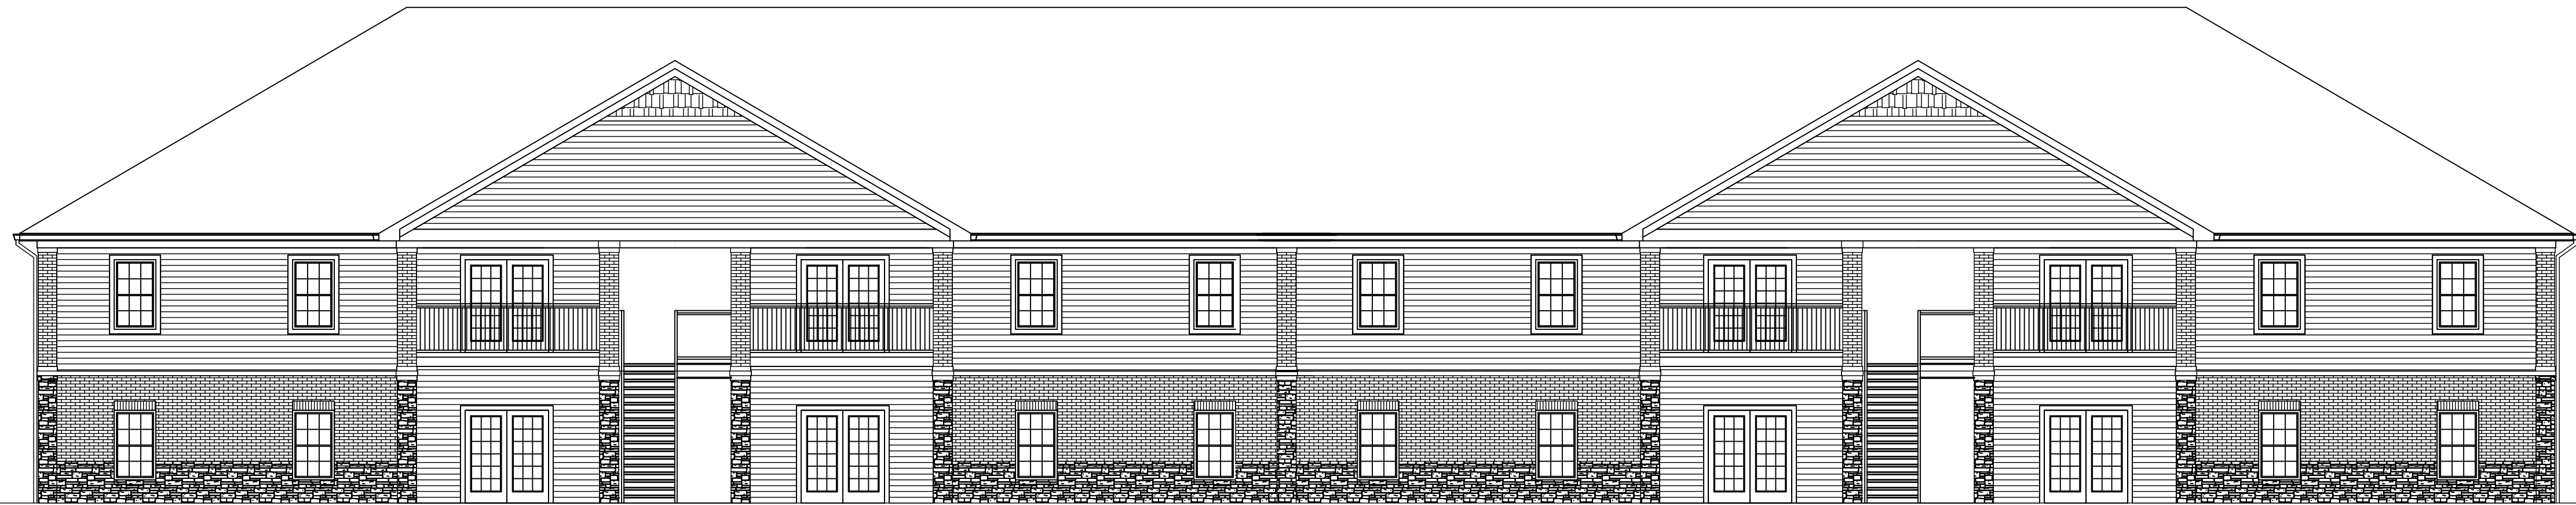


4 ELEVATION - FACING PARKING  
A4.02 1/8" = 1'-0"

TAYLOR SPRINGS LLC  
 3001 TAYLOR SPRINGS DRIVE LOUISVILLE KY 40220

TAYLOR SPRINGS APARTMENTS  
 4126 - 4128 TAYLORSVILLE ROAD LOUISVILLE KY

HAROLD W. COX, JR.  
 ARCHITECT  
 5703 LOVERS LANE  
 LOUISVILLE KY 40299  
 502.775.9139  
 EMAIL: hcox001@aol.com

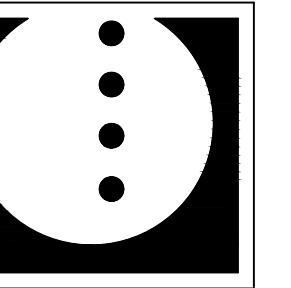

A4-2


REVISIONS  
 DATE 3-20-21  
 BY LMM, HWC  
 CHK HWC



1 EAST ELEVATION  
A4.02 1/8" = 1'-0"



2 NORTH ELEVATION  
A4.02 1/8" = 1'-0"

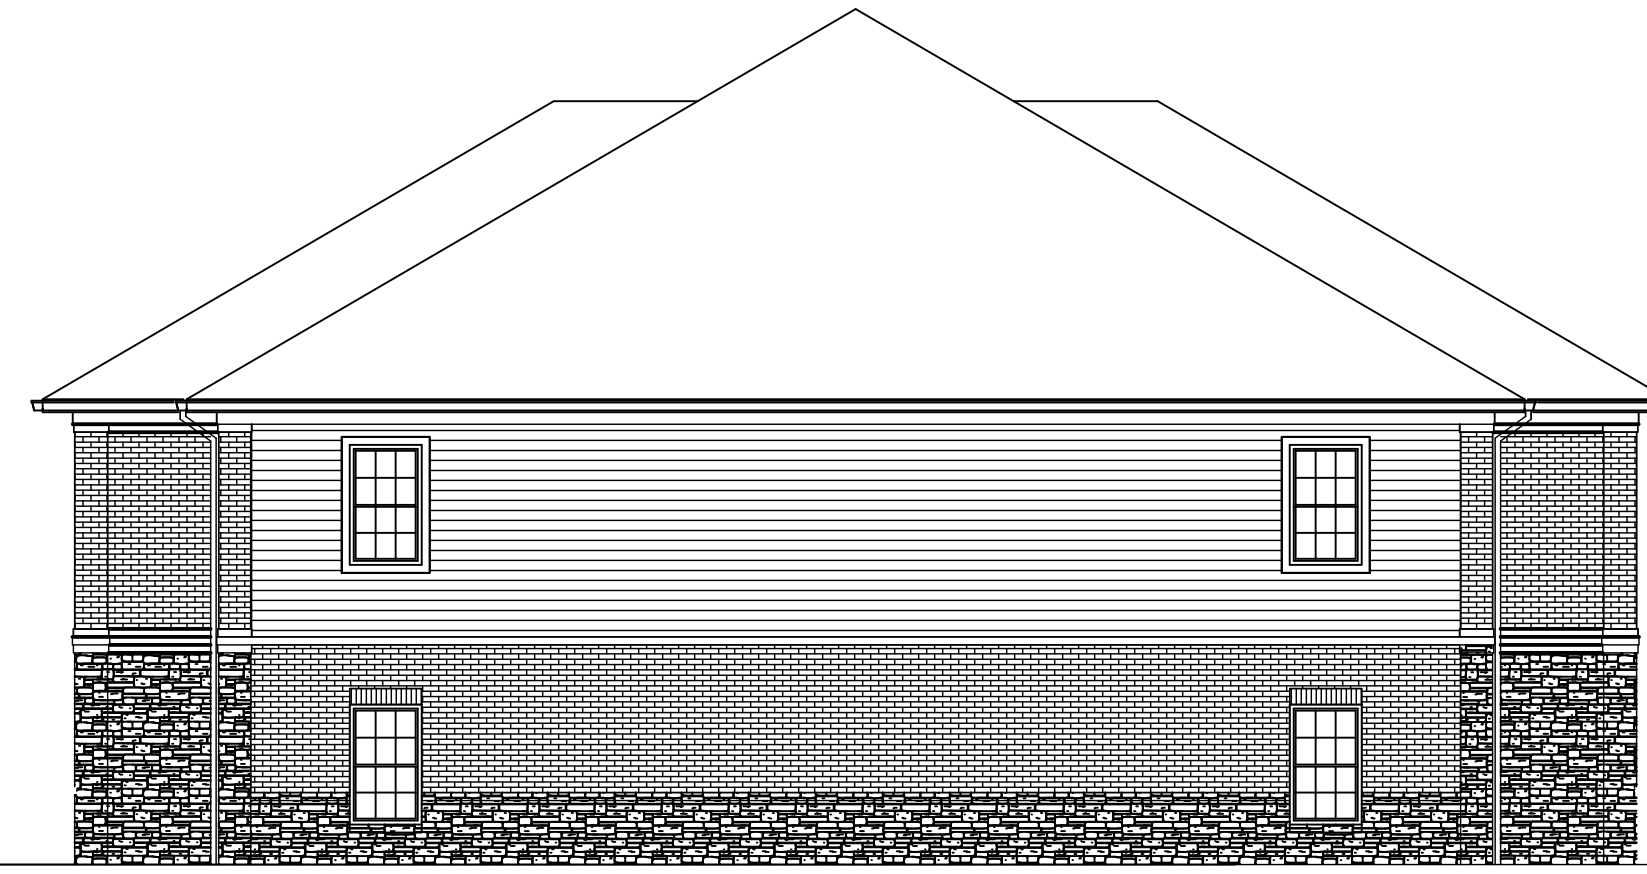

3 SOUTH ELEVATION  
A4.02 1/8" = 1'-0"




4 WEST ELEVATION  
A4.02 1/8" = 1'-0"

TAYLOR SPRINGS LLC  
3001 TAYLOR SPRINGS DRIVE LOUISVILLE KY 40220

TAYLOR SPRINGS APARTMENTS  
4126 - 4128 TAYLORSVILLE ROAD LOUISVILLE KY

HAROLD W. COX, JR.  
ARCHITECT  
5703 LOVERS LANE  
LOUISVILLE KY 40299  
502.775.9139  
EMAIL: hcox001@aol.com

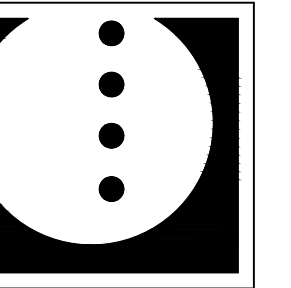

A4-3

REVISIONS  
DATE 3-20-21  
BY LMM, HWC  
CHK HWC