



Left Side

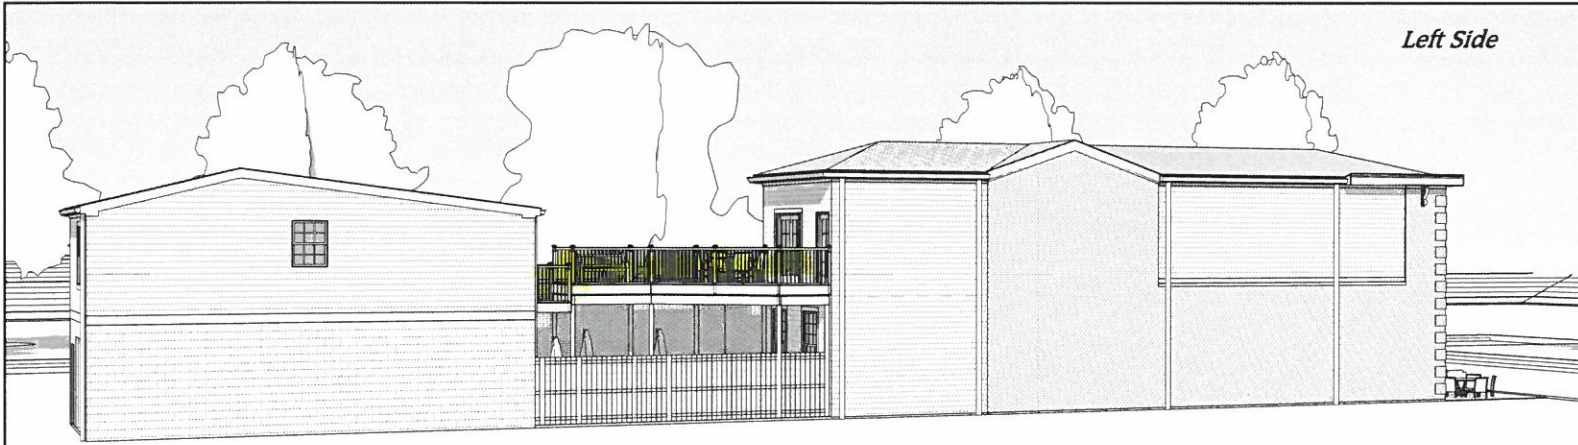


Rear View

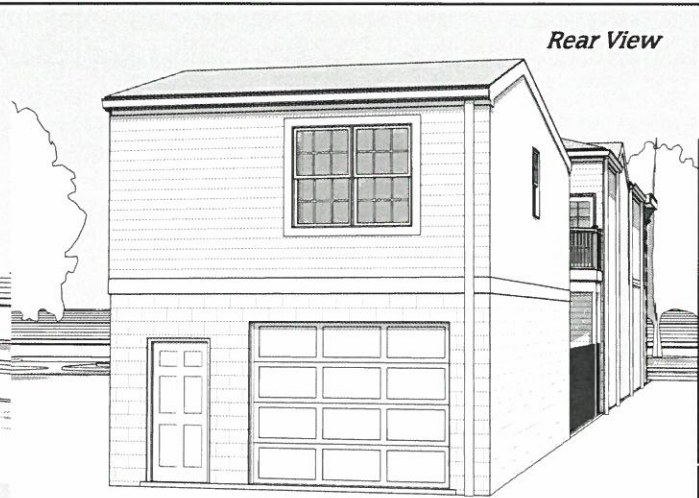

Right Side




Front View

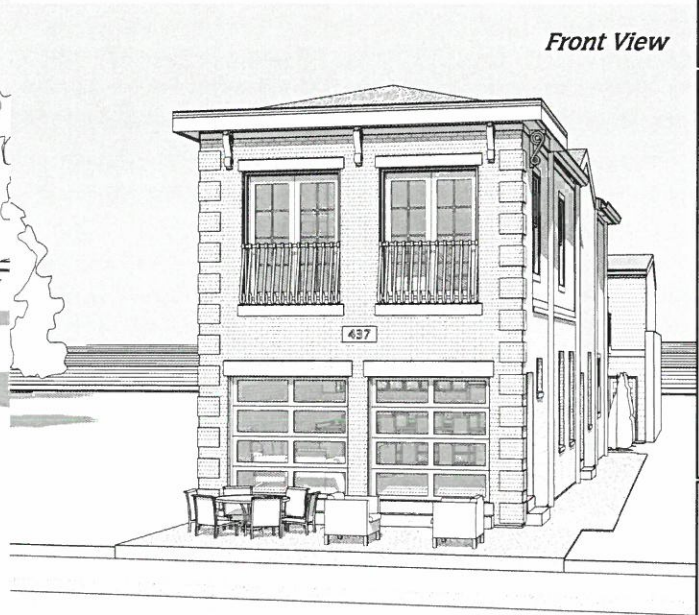

Remodel Existing Building For
Single Family Residence
437 Baxter Avenue
Louisville KY 40204-1145

Sheet Index

- A1.1 Cover Sheet
- A1.2 Residence Plans
- A1.3 Garage Plans
- A1.4 Exterior Elevations
- A1.5 Building Sections

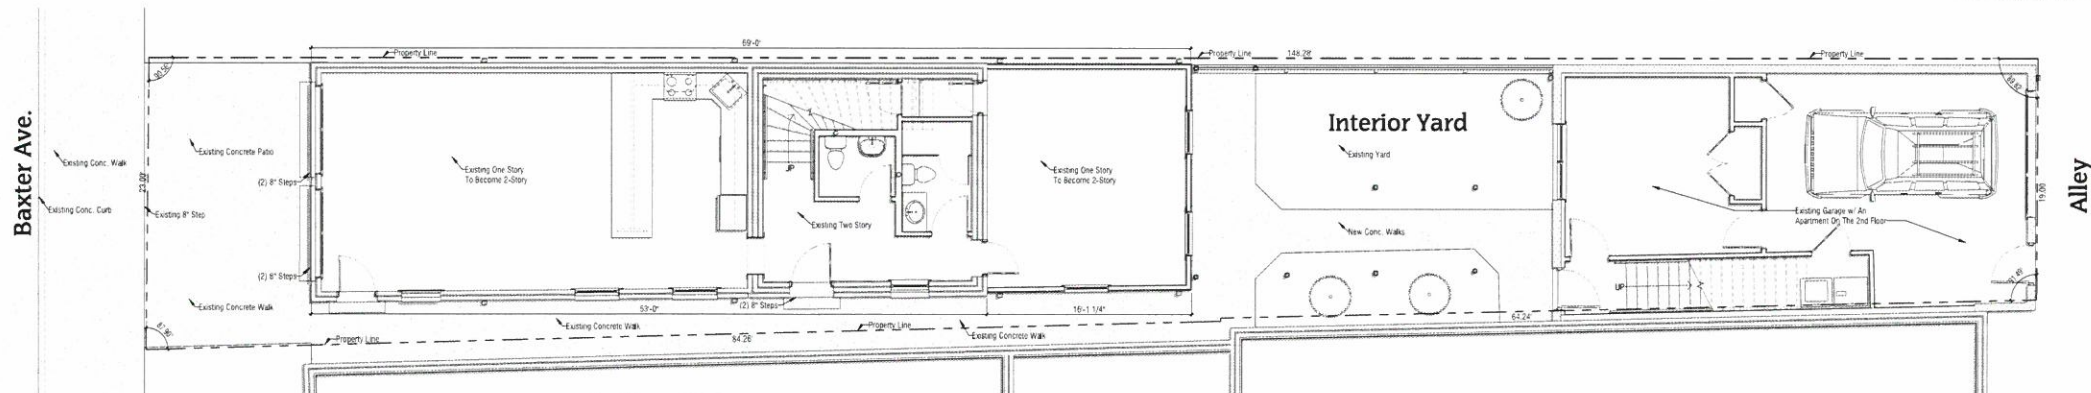

Brubyu LLC
95 Jim's Court
Fishersville, Kentucky 40023
Phone 502-356-7385

Remodel Existing Building For
Single Family Residence
437 Baxter Avenue
Louisville KY 40204-1145

ECdesign
ARCHITECTURE
503 7th Street
8801 Hermitage Ct
Louisville, KY 40242

Cover Sheet
12/23/2020
12/23/2020
2003
EDC
© 2020 ec Design

A1.1