

A


B

C

D

E

F

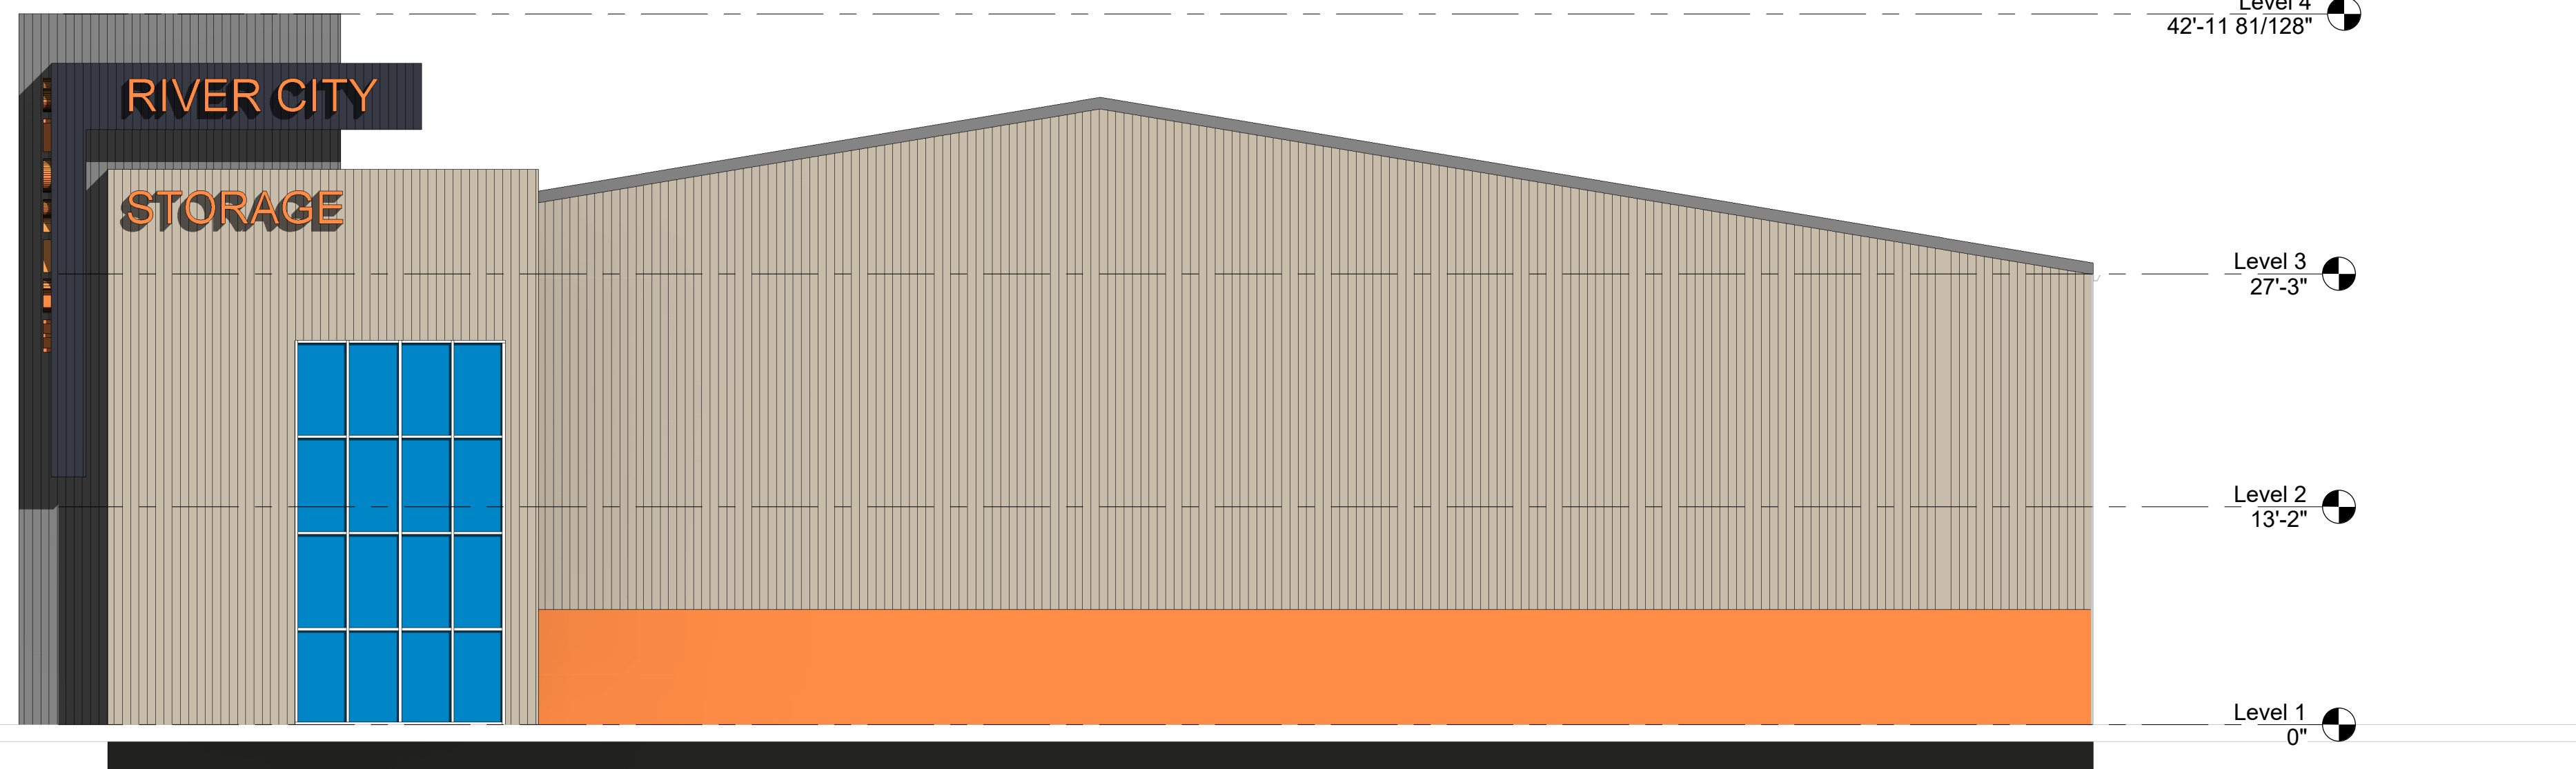

1 Option 3 East
A201 1/8" = 1'-0"



2 Option 3 South
A201 1/8" = 1'-0"

A

B

C

D

E

F



STUDIO A
architecture
1371 bardstown road
louisville, ky 40204
p: (502) 589-8007
f: (502) 589-8004
www.studioaarch.com

Consultants

Project Name

River City
Conversion

Enter address here

Client

Thieneman

Client Address

Seal

**NOT FOR
CONSTRUCTION**

Revisions

No.	Description	Date

**EXTERIOR
ELEVATIONS**

Project number 16-TH-02

Sheet Date

Date Issue Date

A201

Scale 1/8" = 1'-0"

P:\2016\Thieneman\16-TH-02\16TH020000.dwg
 2/10/2017 11:06:31 AM

A

B

C

D


E

F



1 Option One 3D View 1

SD201

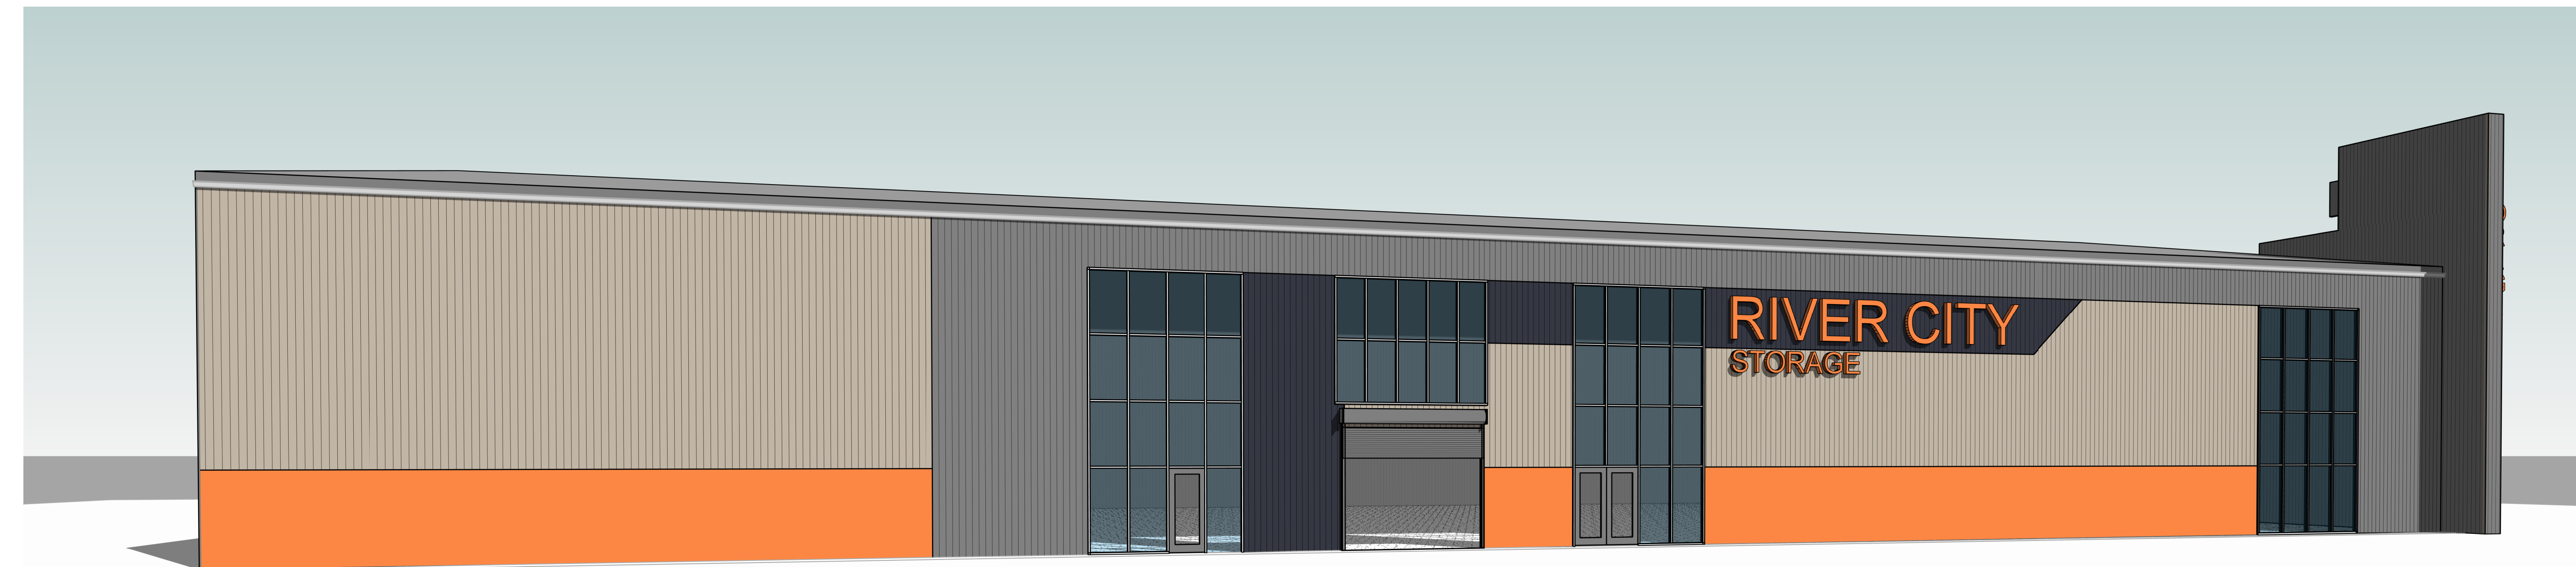

2 Option One 3D View 2

SD201

A

B

C

D

E

F



STUDIO A
 architecture
 1371 bardstown road
 louisville, ky 40204
 p: (502) 589-8007
 f: (502) 589-8004
 www.studioaarch.com

Consultants

Project Name

River City
Conversion

Enter address here

Client

Thieneman

Client Address

Seal

**NOT FOR
CONSTRUCTION**

Revisions

No.	Description	Date

**SCHEMATIC
RENDERINGS**

Project number 16-TH-02

Sheet Date 12/18/15

Date Issue Date

SD201

Scale

2/10/2017 11:06:32 AM