





Front Elevation

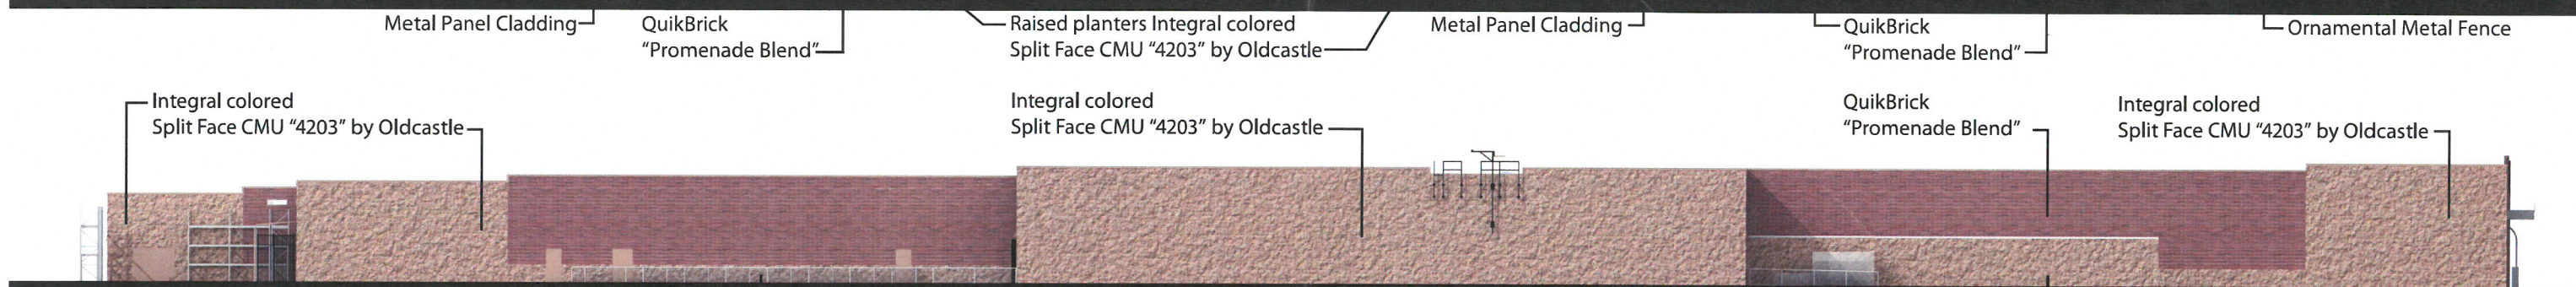

Rear Elevation



Right Elevation

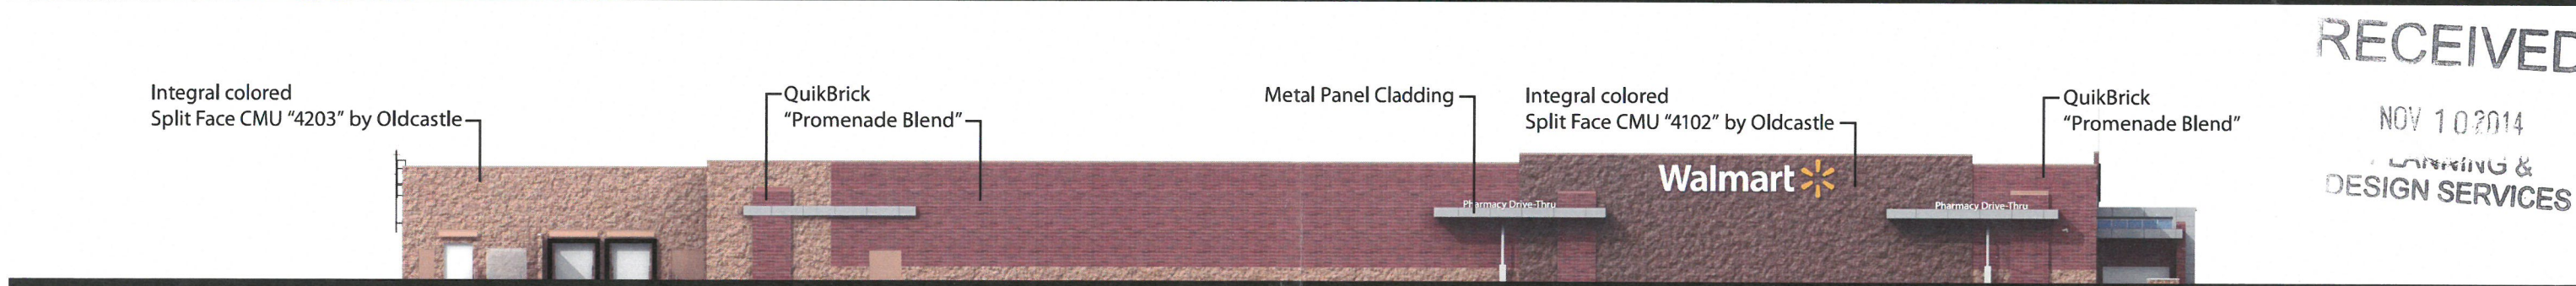

Left Elevation

RECEIVED
NOV 10 2014
LANDSCAPING &
DESIGN SERVICES



Louisville (West), KY

Elevation Evolution

October 8, 2014



14DEVPLAN1036