



F1 E. MAIN STREET ELEVATION - EAST



A1 E. MAIN STREET ELEVATION - WEST

MATERIAL KEYNOTES

FINISH MATERIAL LEGEND

- BRICK COLOR 1 (BR1)
- BRICK COLOR 2 (BR2)
- FC LAP COLOR 1 (FCL1)
- FC LAP COLOR 2 (FCL2)
- FC LAP COLOR 3 (FCL3)
- FC BOARD & BATTEN (FCB)
- CLIP-HUNG FC PANEL (FCP)
- ALUMINUM BATTENS OVER FC SIDING (AB)

GENERAL NOTES

REVISION

NO.	DESCRIPTION

KEY PLAN

SCALE (IN FT)

0 1.125 2.25

SHEET SPECIFIC NOTES

KEY PLAN

SEAL

PROJECT NORTH

LORD AECK SARGENT
A KATERIA COMPANY

© 2018 Lord Aeck Sargent
Unless otherwise agreed to in writing, this document is the sole property of Lord Aeck Sargent. It is to be used only for the project and site identified herein. It may not be used or distributed without the written permission of Lord Aeck Sargent.

BUCKINGHAM COMPANIES

700 E. Main Street
Louisville, KY 40202

ISSUE DATE
7/18/19

JOB NO.
11081-00

DWG NO.
A201

50% DESIGN DEVELOPMENT

NOT FOR CONSTRUCTION

JUL 29 2019
PLANNING & DESIGN SERVICES

19-OVERLAY-0005

C:\LAS_CADD\Central_11081-00_v19_sldughin.vt
7/23/2019 3:20:23 PM



F1 S. CLAY STREET ELEVATION



A1 S. SHELBY STREET ELEVATION

MATERIAL KEYNOTES

FINISH MATERIAL LEGEND

- BRICK COLOR 1 (BR1)
- BRICK COLOR 2 (BR2)
- FC LAP COLOR 1 (FCL1)
- FC LAP COLOR 2 (FCL2)
- FC LAP COLOR 3 (FCL3)
- FC BOARD & BATTEN (FCB)
- CLIP-HUNG FC PANEL (FCP)
- ALUMINUM BATTENS OVER FC SIDING (AB)

GENERAL NOTES

SHEET SPECIFIC NOTES

KEY PLAN

SEAL

PROJECT NORTH

LORD AECK SARGENT
AKATERIA COMPANY

© 2018 Lord Aeck Sargent
Unless otherwise agreed to in writing, this document is the sole property of Lord Aeck Sargent. It is to be used only for the project and site identified herein and may not be used or reprinted without the written permission of Lord Aeck Sargent.

REVISION

NO.	DESCRIPTION

SHEET TITLE
BUILDING ELEVATIONS - CLAY & SHELBY

SCALE (H x V)
0 16 32 FT

FOR INFO: Buckingham Companies
700 E. Main Street
Louisville, KY 40202

BUCKINGHAM COMPANIES

ISSUE DATE: 7/18/19
JOB NO: 11081-00
DWG NO: **A202**


C:\JLAS_CADD\Central_11081-00_v19_d\dwg\m.rvt
7/23/2019 3:20:31 PM

RECEIVED
JUL 29 2019
PLANNING & DESIGN SERVICES


19-NJFRLAY-0005

50% DESIGN DEVELOPMENT

NOT FOR CONSTRUCTION

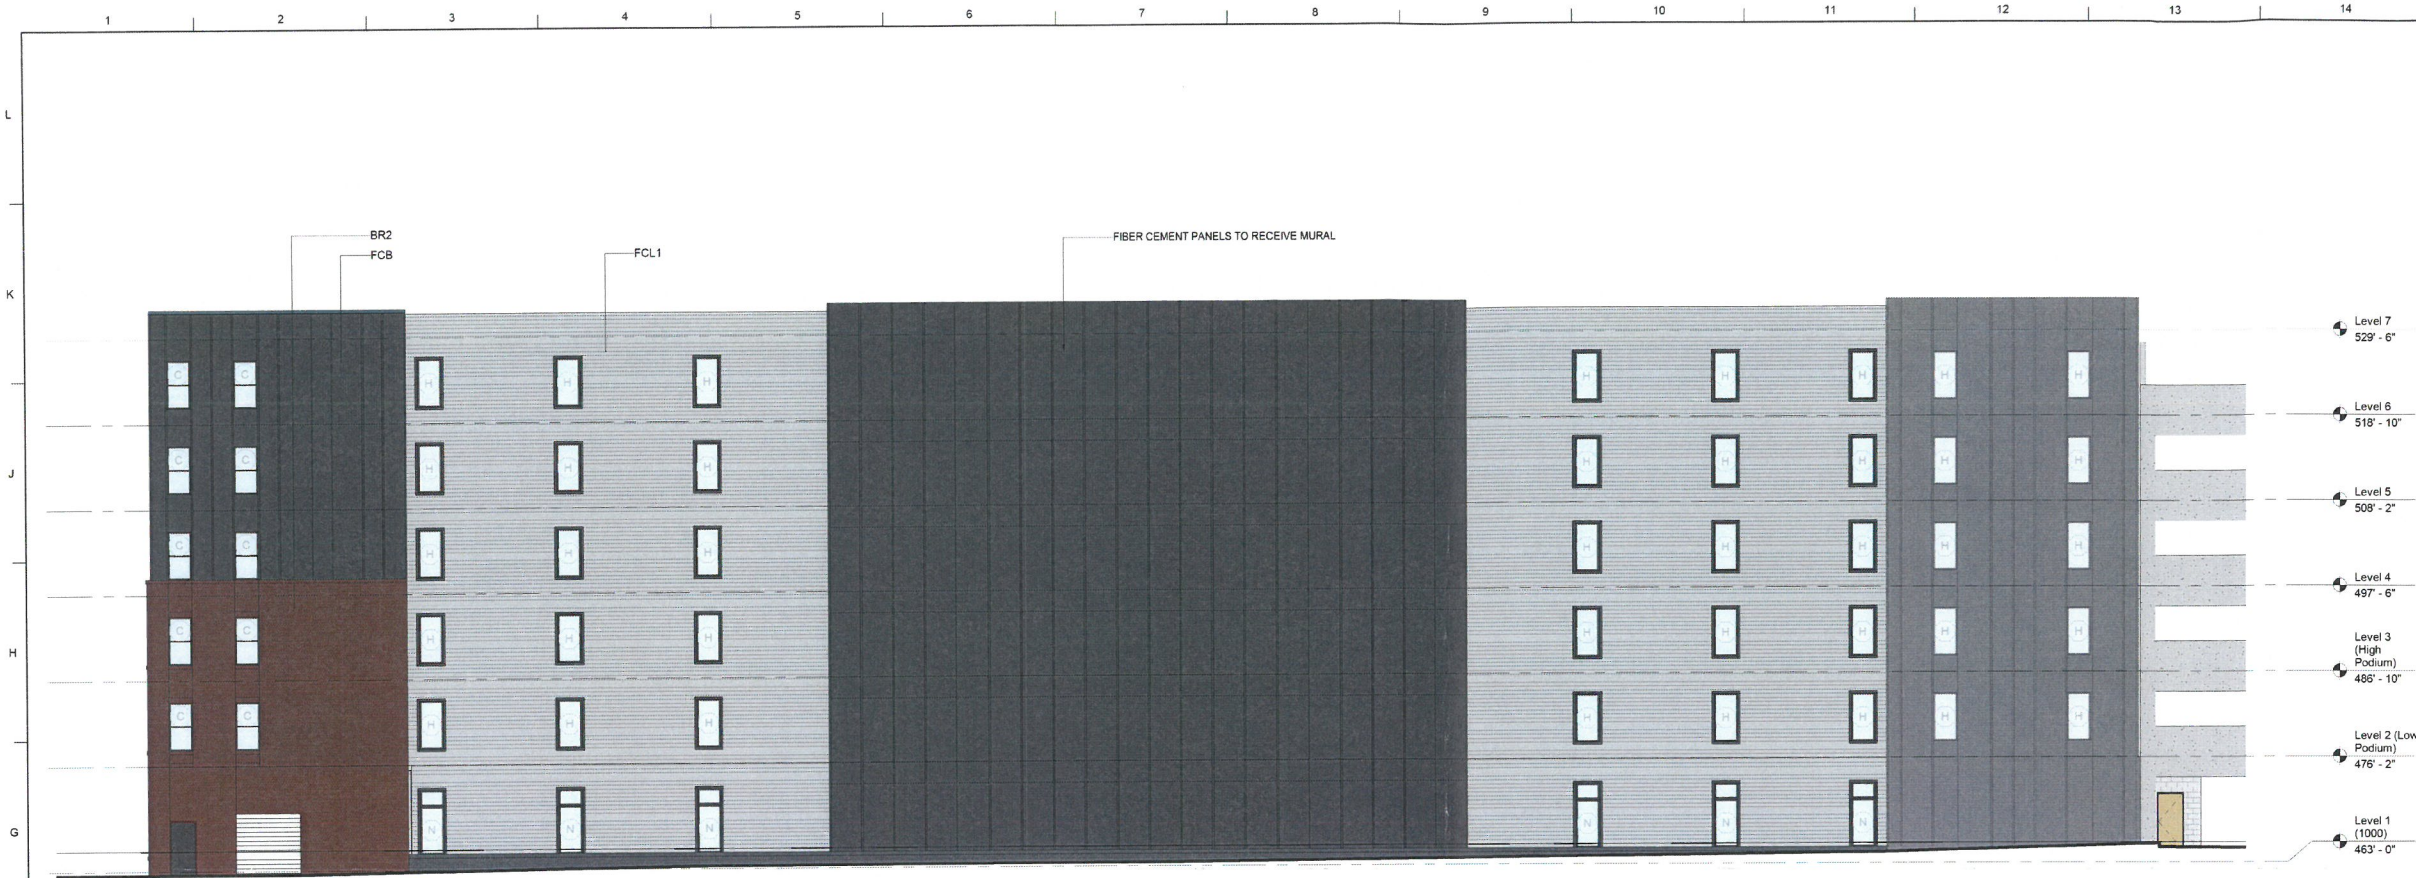

F1 BILLY GOAT STRUT ALLEY
ELEVATION -WEST

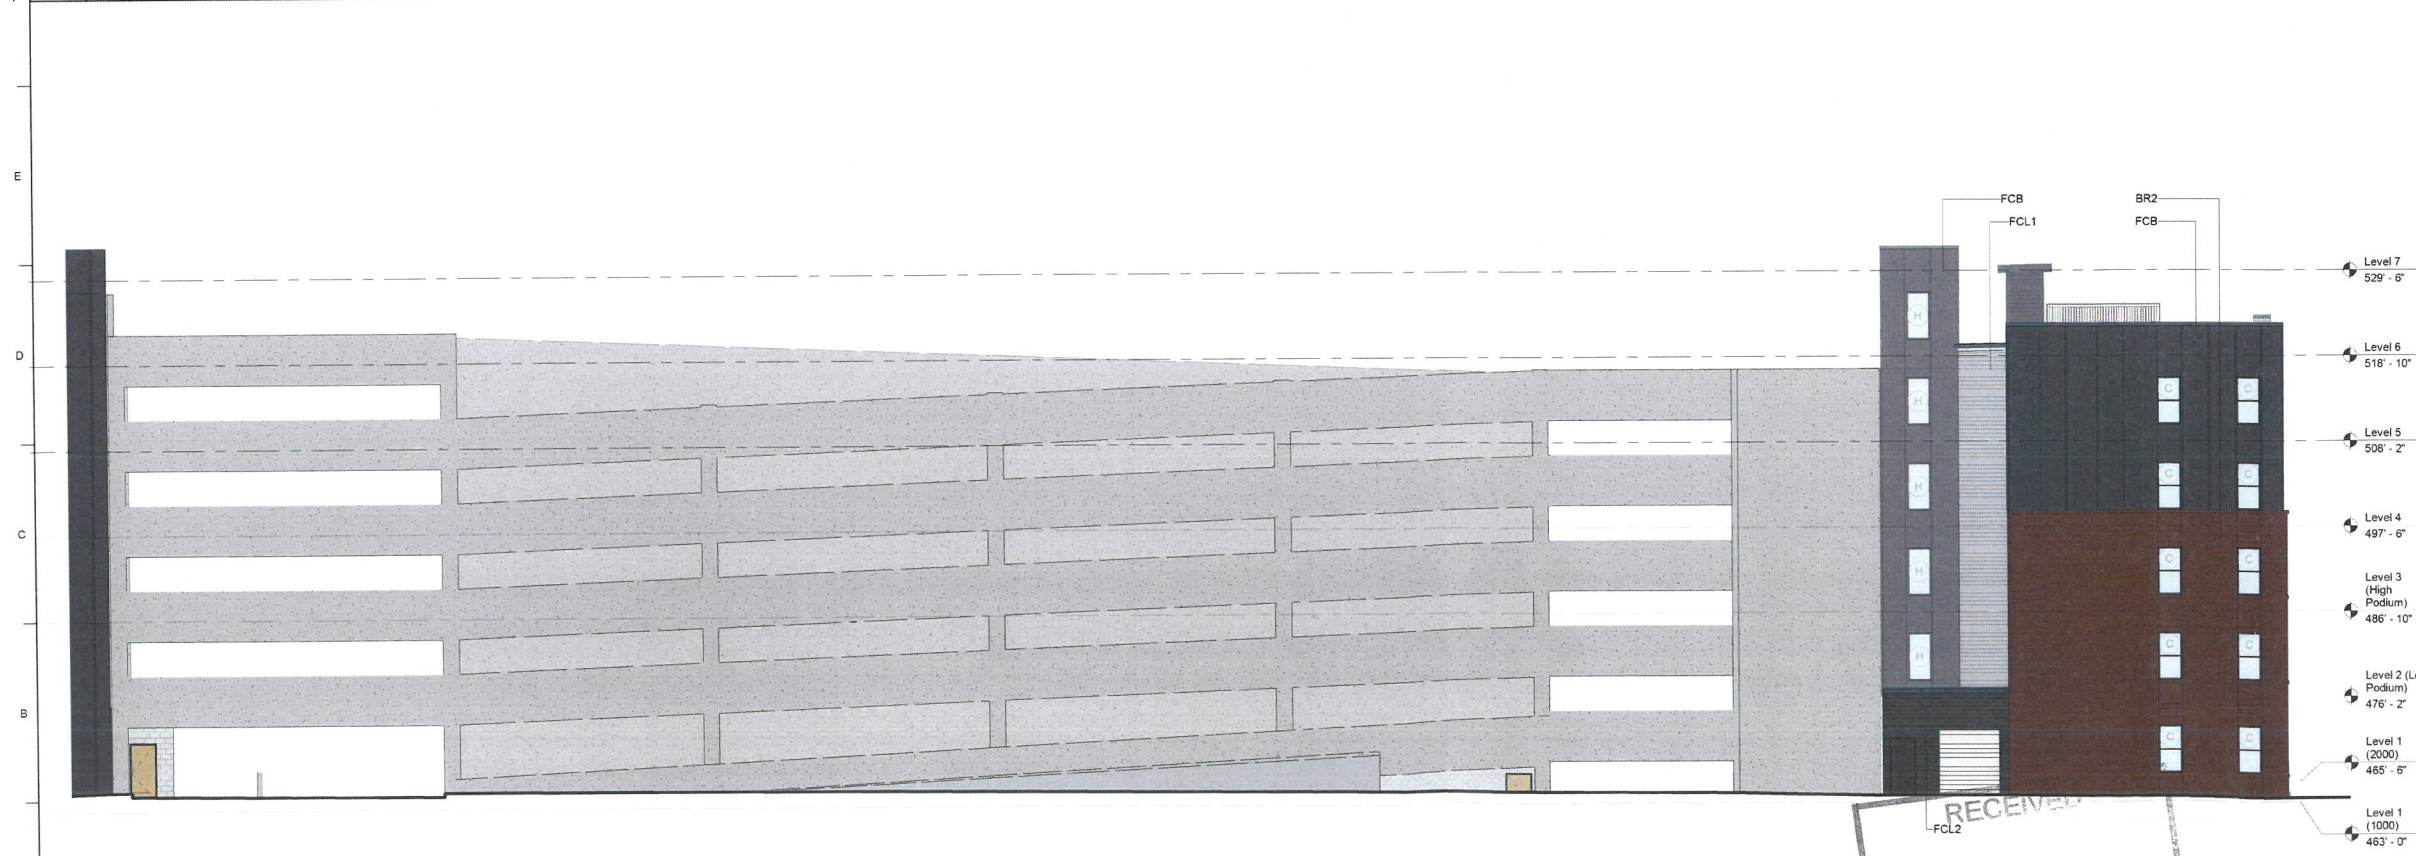

A1 BILLY GOAT STRUT ALLEY
ELEVATION -EAST

MATERIAL KEYNOTES

FINISH MATERIAL LEGEND

- BRICK COLOR 1 (BR1)
- BRICK COLOR 2 (BR2)
- FC LAP COLOR 1 (FCL1)
- FC LAP COLOR 2 (FCL2)
- FC LAP COLOR 3 (FCL3)
- FC BOARD & BATTEN (FCB)
- CLIP-HUNG FC PANEL (FCP)
- ALUMINUM BATTENS OVER FC SIDING (AB)

GENERAL NOTES

REVISION

REVISION

SHEET SPECIFIC NOTES

KEY PLAN

SEAL

PROJECT NORTH

LORD AECK SARGENT
A KATERIA COMPANY

© 2018 Lord Aeck Sargent
Unless otherwise agreed to in writing, this document is the sole property of Lord Aeck Sargent and its affiliates. No part of this document may be used or reproduced without the written permission of Lord Aeck Sargent.

BUCKINGHAM COMPANIES

700 E. Main Street
Louisville, KY 40202

ISSUE DATE: 7/18/19
JOB NO: 11081-00
DWG NO: A203

SCALE (A1): 1/8" = 1'-0"
SCALE (A2): 1/16" = 1'-0"
SCALE (A3): 1/32" = 1'-0"

50% DESIGN DEVELOPMENT

NOT FOR CONSTRUCTION

RECEIVED
JUL 29 2019
PLANNING & DESIGN SERVICES

19-OVERLAY-0005

C:\LAS_CADD\Drawings\11081-00_v19_dflaughn.rvt
7/23/2019 3:20:38 PM

C:\JLAS_CADD\Central_11081-00_v19_dflaighn.rvt
7/29/2019 3:21:01 PM



F1 MOTORCOURT ELEVATION - EAST
F6 FINGER COURTYARD 1 ELEVATION - WEST
F10 FINGER COURTYARD 2 ELEVATION - WEST



A1 MOTORCOURT ELEVATION - EAST
A6 FINGER COURTYARD 1 ELEVATION - EAST
A10 FINGER COURTYARD 2 ELEVATION - EAST

MATERIAL KEYNOTES

Retail Corner Roof Bearing
Facing 44° Bearing
538' - 7 1/4"

Level 7
529' - 6"

Level 6
518' - 10"

Level 5
508' - 2"

Level 4
497' - 6"

Level 3 (High Podium)
486' - 10"

Level 2 (Low Podium)
476' - 2"

Level 1 (2000)
465' - 6"

FINISH MATERIAL LEGEND

- BRICK COLOR 1 (BR1)
- BRICK COLOR 2 (BR2)
- FC LAP COLOR 1 (FCL1)
- FC LAP COLOR 2 (FCL2)
- FC LAP COLOR 3 (FCL3)
- FC BOARD & BATTEN (FCB)
- CLIP-HUNG FC PANEL (FCP)
- ALUMINUM BATTENS OVER FC SIDING (AB)

GENERAL NOTES

SHEET SPECIFIC NOTES

KEY PLAN

SEAL

PROJECT NORTH

LORD AECK SARGENT
A KATERIA COMPANY

© 2018 Lord Aeck Sargent, A KATERIA COMPANY. All rights reserved. This document is the sole property of Lord Aeck Sargent, A KATERIA COMPANY. No part of this document may be reproduced or transmitted in any form or by any means, electronic or mechanical, including photocopying, recording, or by any information storage and retrieval system, without the prior written permission of Lord Aeck Sargent, A KATERIA COMPANY.

BUCKINGHAM COMPANIES

Buckingham Companies
700 E. Main Street
Louisville, KY 40202

ISSUE DATE: 7/18/19
JOB NO: 11081-00
DWG NO: A205

50% DESIGN DEVELOPMENT

NOT FOR CONSTRUCTION


RECEIVED
JUL 29 2019
PLANNING & DESIGN SERVICES

19-OVERLAY-0005


C:\LAS_CADD\Central_11081-00_v19_dflaughm.rvt
7/23/2019 3:21:09 PM




G1 COURTYARD ELEVATION - SOUTH

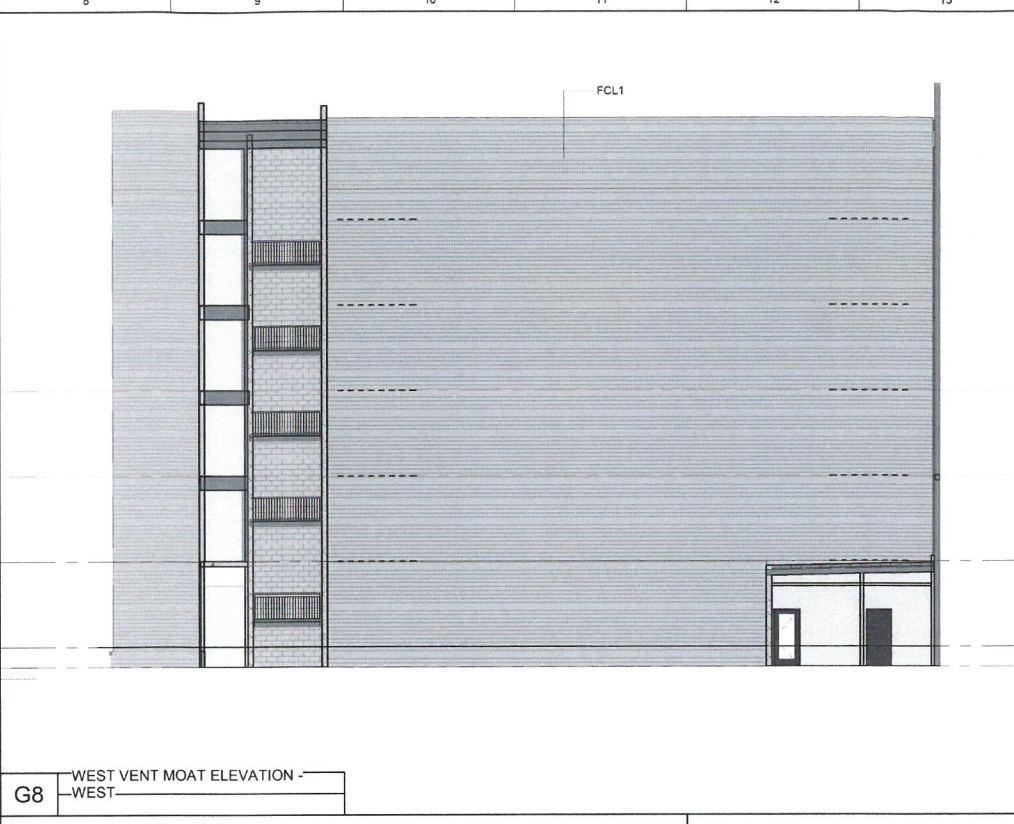

G8 WEST VENT MOAT ELEVATION - WEST

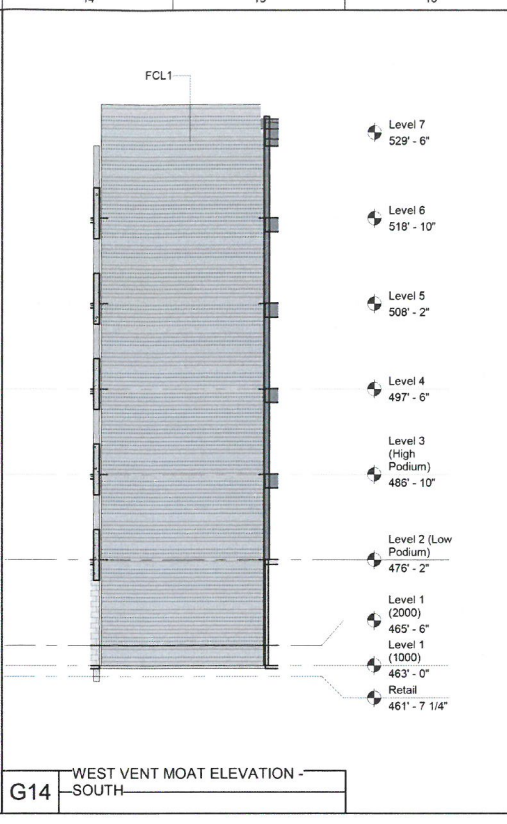


G14 WEST VENT MOAT ELEVATION - SOUTH

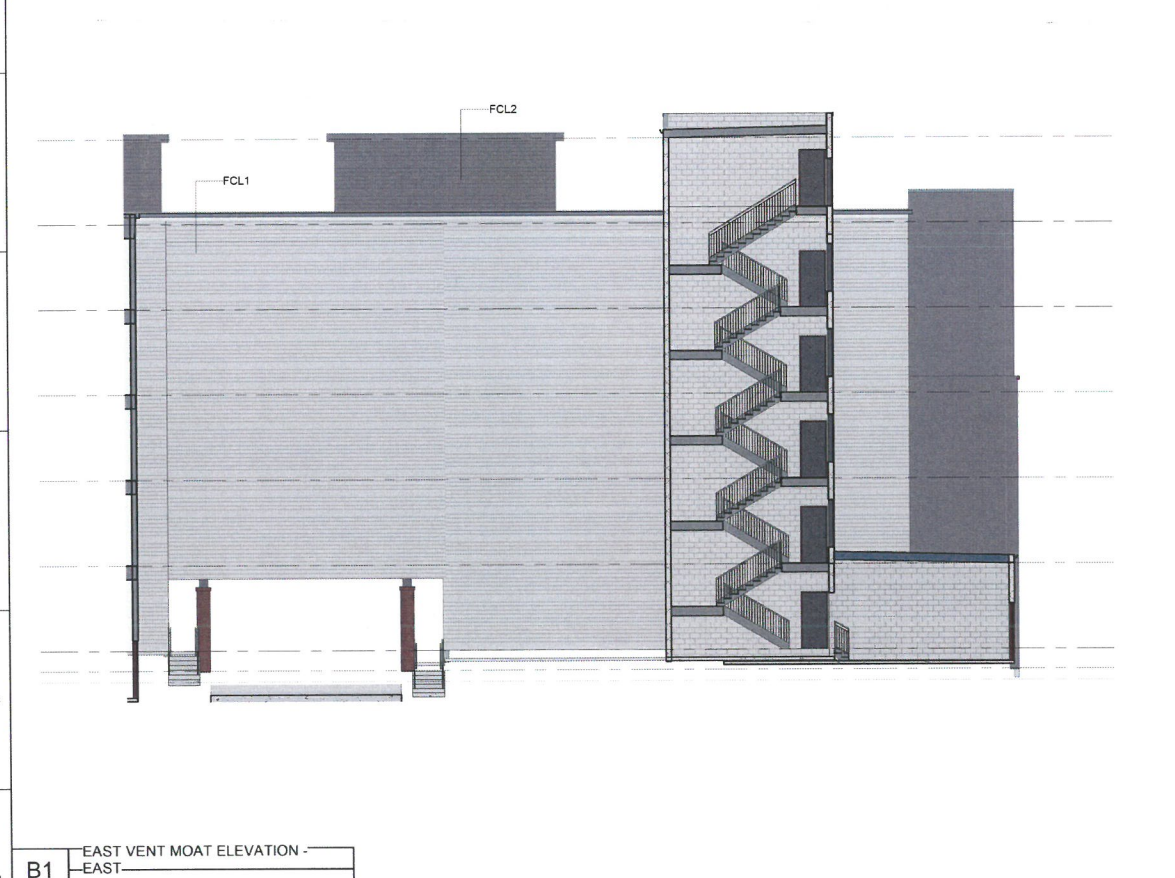

B1 EAST VENT MOAT ELEVATION - EAST



B8 EAST VENT MOAT ELEVATION - NORTH

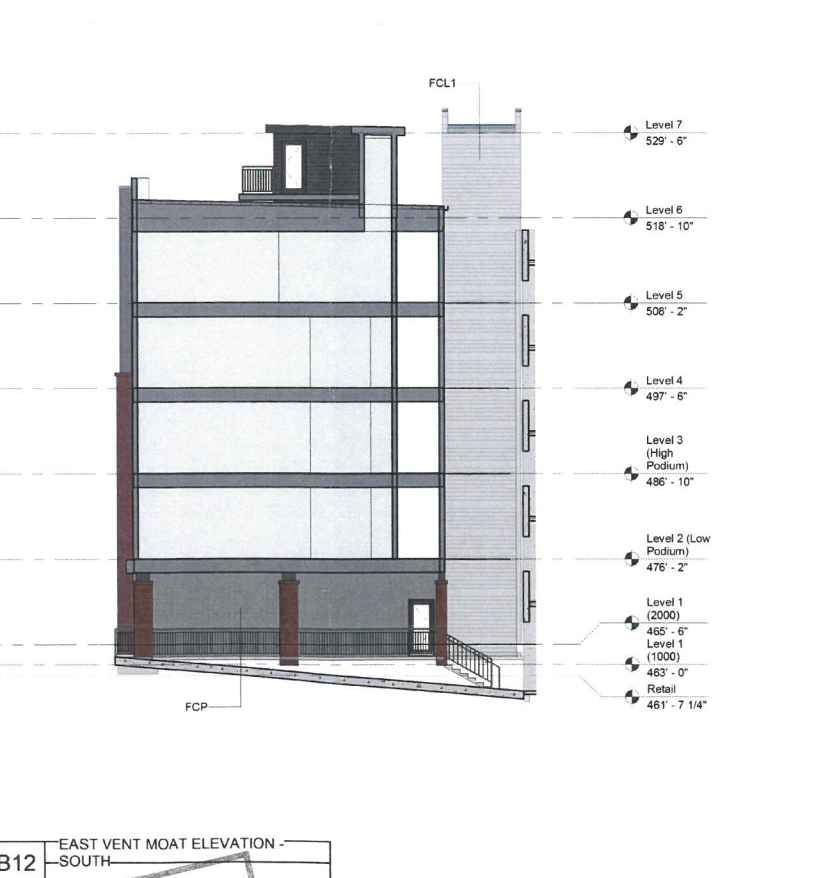

B12 EAST VENT MOAT ELEVATION - SOUTH

MATERIAL KEYNOTES	FINISH MATERIAL LEGEND
	BRICK COLOR 1 (BR1)
	BRICK COLOR 2 (BR2)
	FC LAP COLOR 1 (FCL1)
	FC LAP COLOR 2 (FCL2)
	FC LAP COLOR 3 (FCL3)
	FC BOARD & BATTEN (FCB)
	CLIP-HUNG FC PANEL (FCP)
	ALUMINUM BATTENS OVER FC SIDING (AB)

GENERAL NOTES

SHEET SPECIFIC NOTES

RECEIVED
JUL 29 2019
PLANNING & DESIGN SERVICES

KEY PLAN	SEAL
PROJECT NORTH	

LORD AECK SARGENT
AN AKERBA COMPANY

BUCKINGHAM COMPANIES

700 E. Main Street
Louisville, KY 40202

ISSUE DATE: 7/18/19
JOB NO: 11081-00
DWG NO: A206

SCALE (A=1): 0, 15, 32 FT


REVISION:

50% DESIGN DEVELOPMENT

NOT FOR CONSTRUCTION

19-OVERLAY-DD05

C:\JAS_CADD\Central_11081-00_v19_dflaughn.rvt
7/23/2019 3:21:12 PM

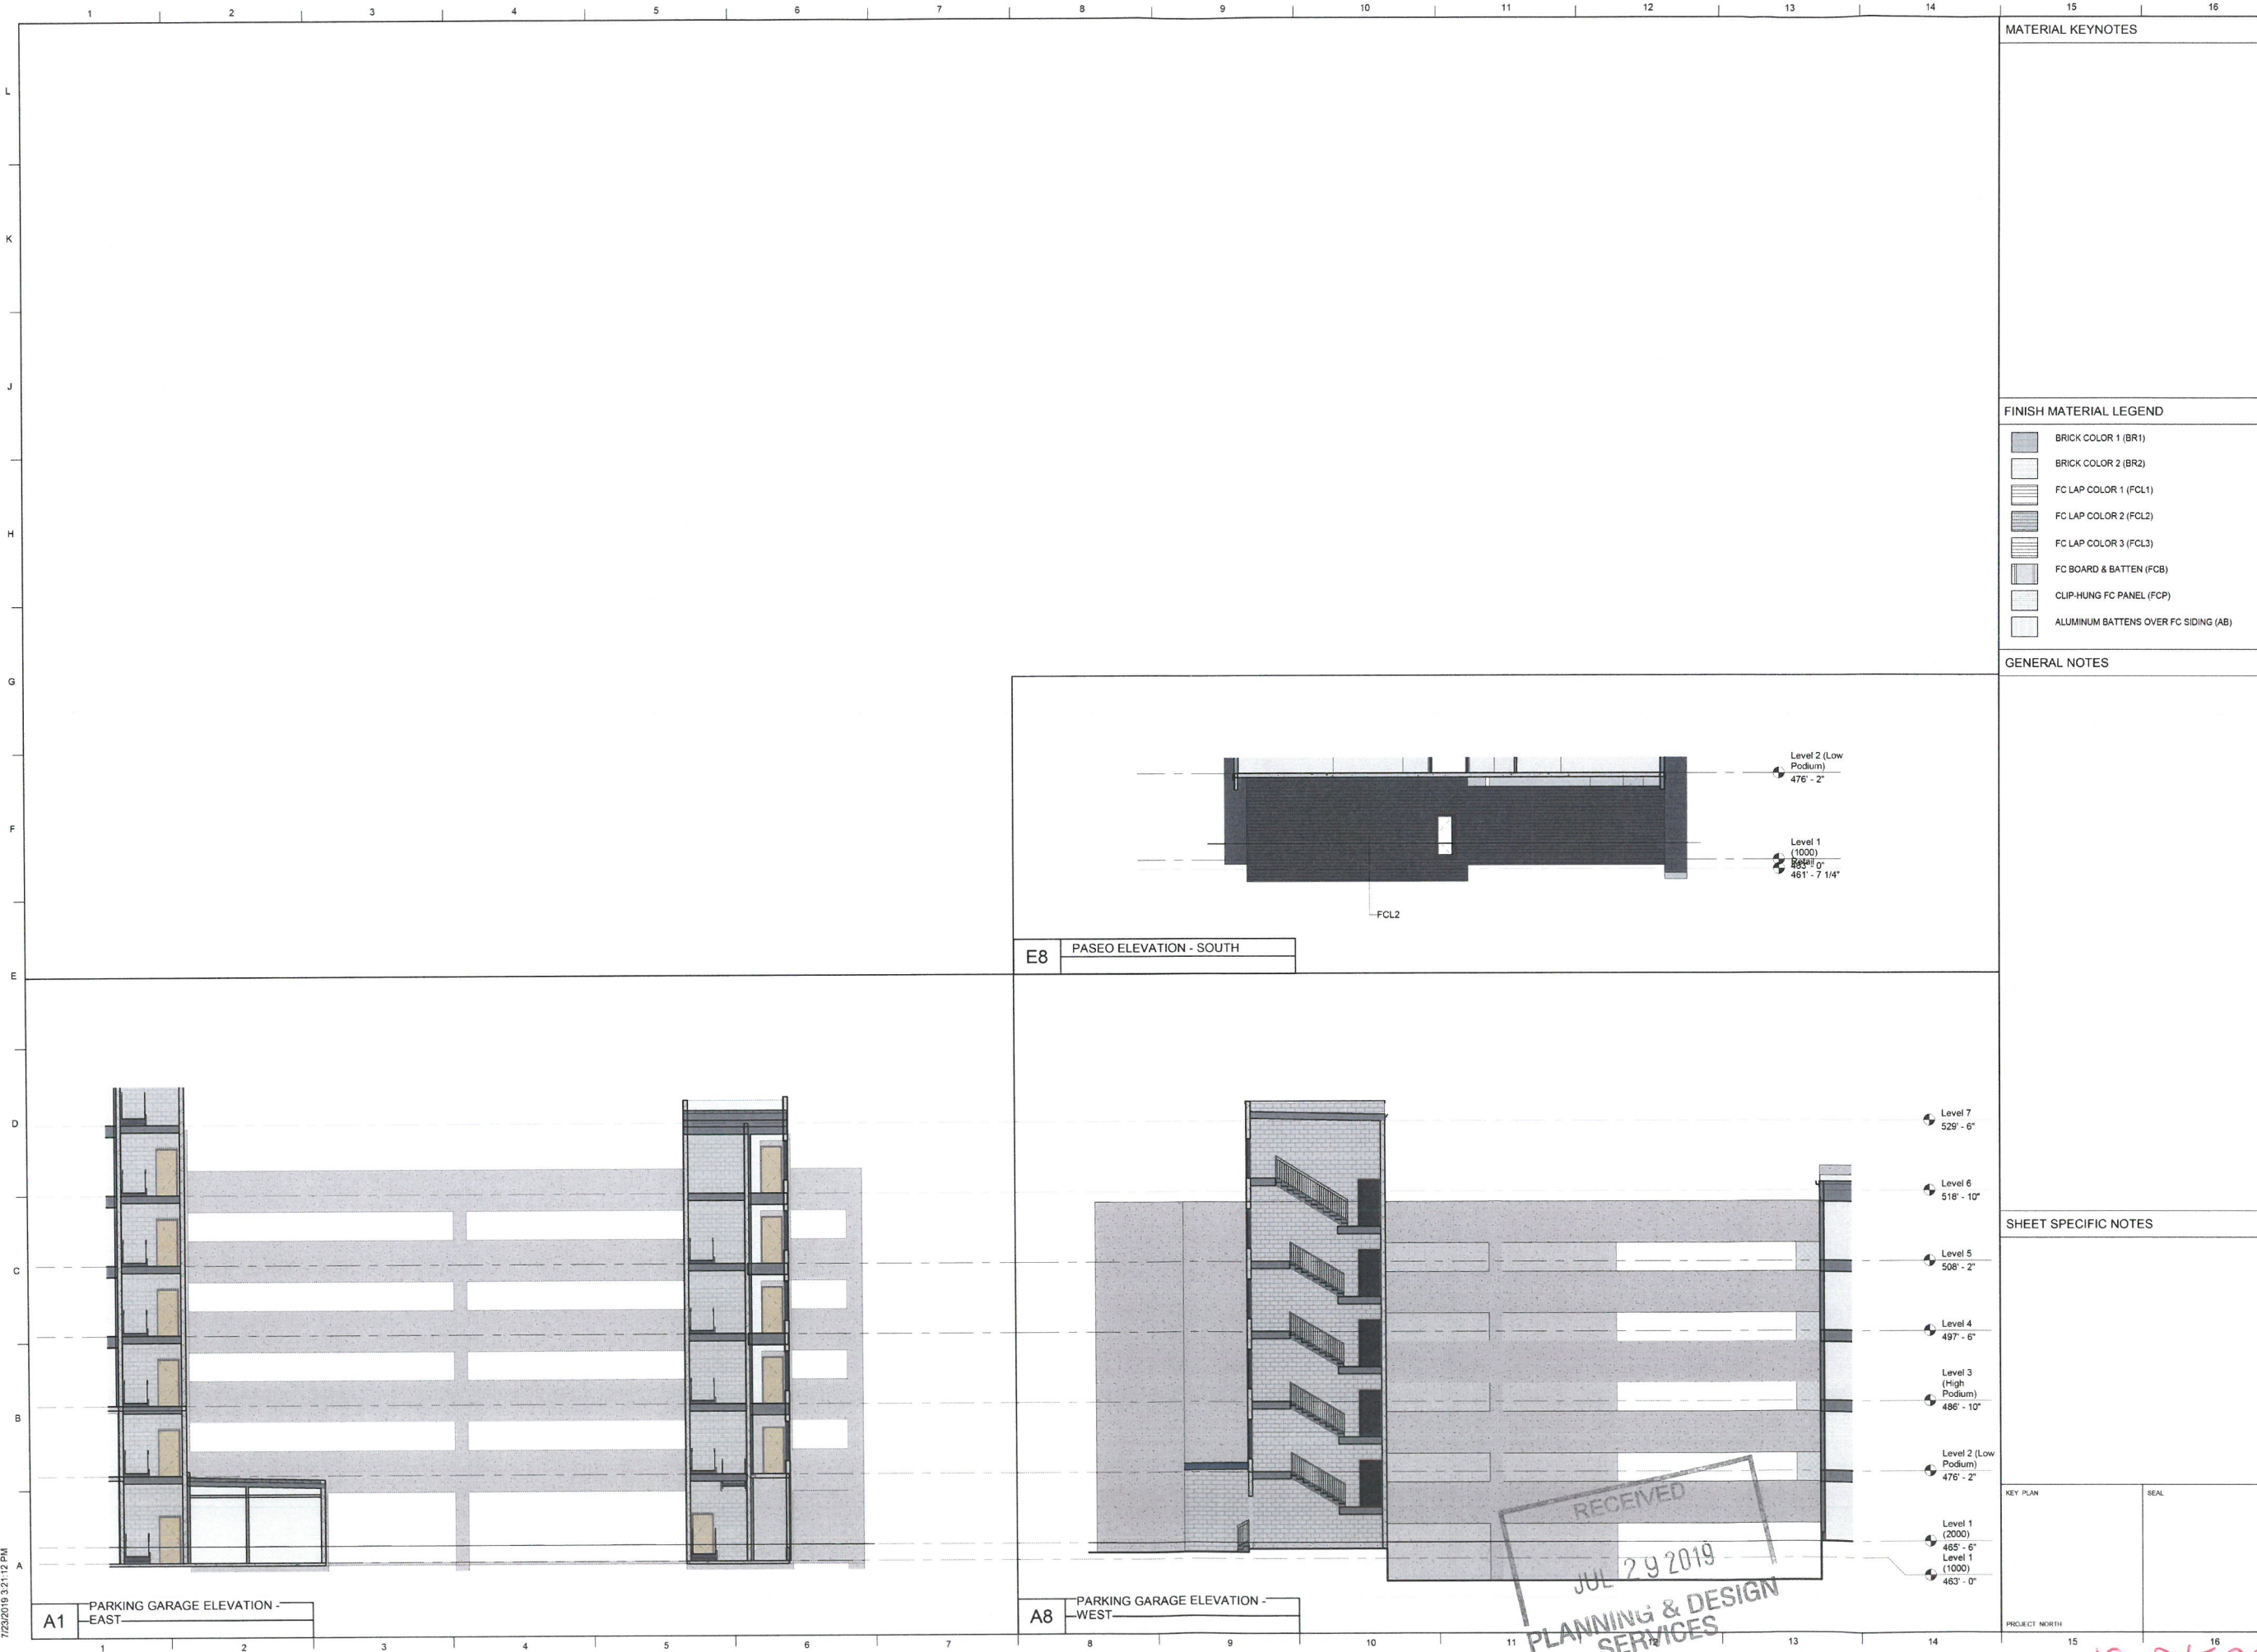

MATERIAL KEYNOTES

FINISH MATERIAL LEGEND

- BRICK COLOR 1 (BR1)
- BRICK COLOR 2 (BR2)
- FC LAP COLOR 1 (FCL1)
- FC LAP COLOR 2 (FCL2)
- FC LAP COLOR 3 (FCL3)
- FC BOARD & BATTEN (FCB)
- CLIP-HUNG FC PANEL (FCP)
- ALUMINUM BATTENS OVER FC SIDING (AB)

GENERAL NOTES

SHEET SPECIFIC NOTES

LORD AECK SARGENT
A KATERIA COMPANY

© 2018 Lord Aeck Sargent
Unless otherwise agreed to in writing, this document is the sole property of Lord Aeck Sargent and its affiliates. It is to be used only for the project and location specified. It may not be used or distributed without the written permission of Lord Aeck Sargent.

REVISION

NO.	DESCRIPTION

SHEET TITLE
BUILDING ELEVATIONS - GARAGE & PASEO

SCALE (R.A.N.)

BUCKINGHAM COMPANIES

BUCKINGHAM COMPANIES
700 E. Main Street
700 East Main Street
Louisville, KY 40202

ISSUE DATE
7/18/19

JOB NO.
11081-00

DWG NO.
A207

50% DESIGN DEVELOPMENT

NOT FOR CONSTRUCTION

19-OVERLAY-0005