

L:\land projects r2\3334\JPCS- MIDDLE SCHOOL\DWG\PLANNING\3334-CFR-2020-02-25.dwg, 2/25/2021 4:16:40 PM, DWG To PDF.pc3, 1:1


48

THE FUTURE FUND
ENDOWMENT, INC
1357 BARDSTOWN RD.
LOUISVILLE, KY 40204
DB 9322 PG 208
NFD/R4

50


THE FUTURE FUND
ENDOWMENT, INC
1357 BARDSTOWN
RD.
LOUISVILLE, KY
40204
DB 9322 PG 208
NFD/R4

ECHO TRAIL -- VARIABLE R/W

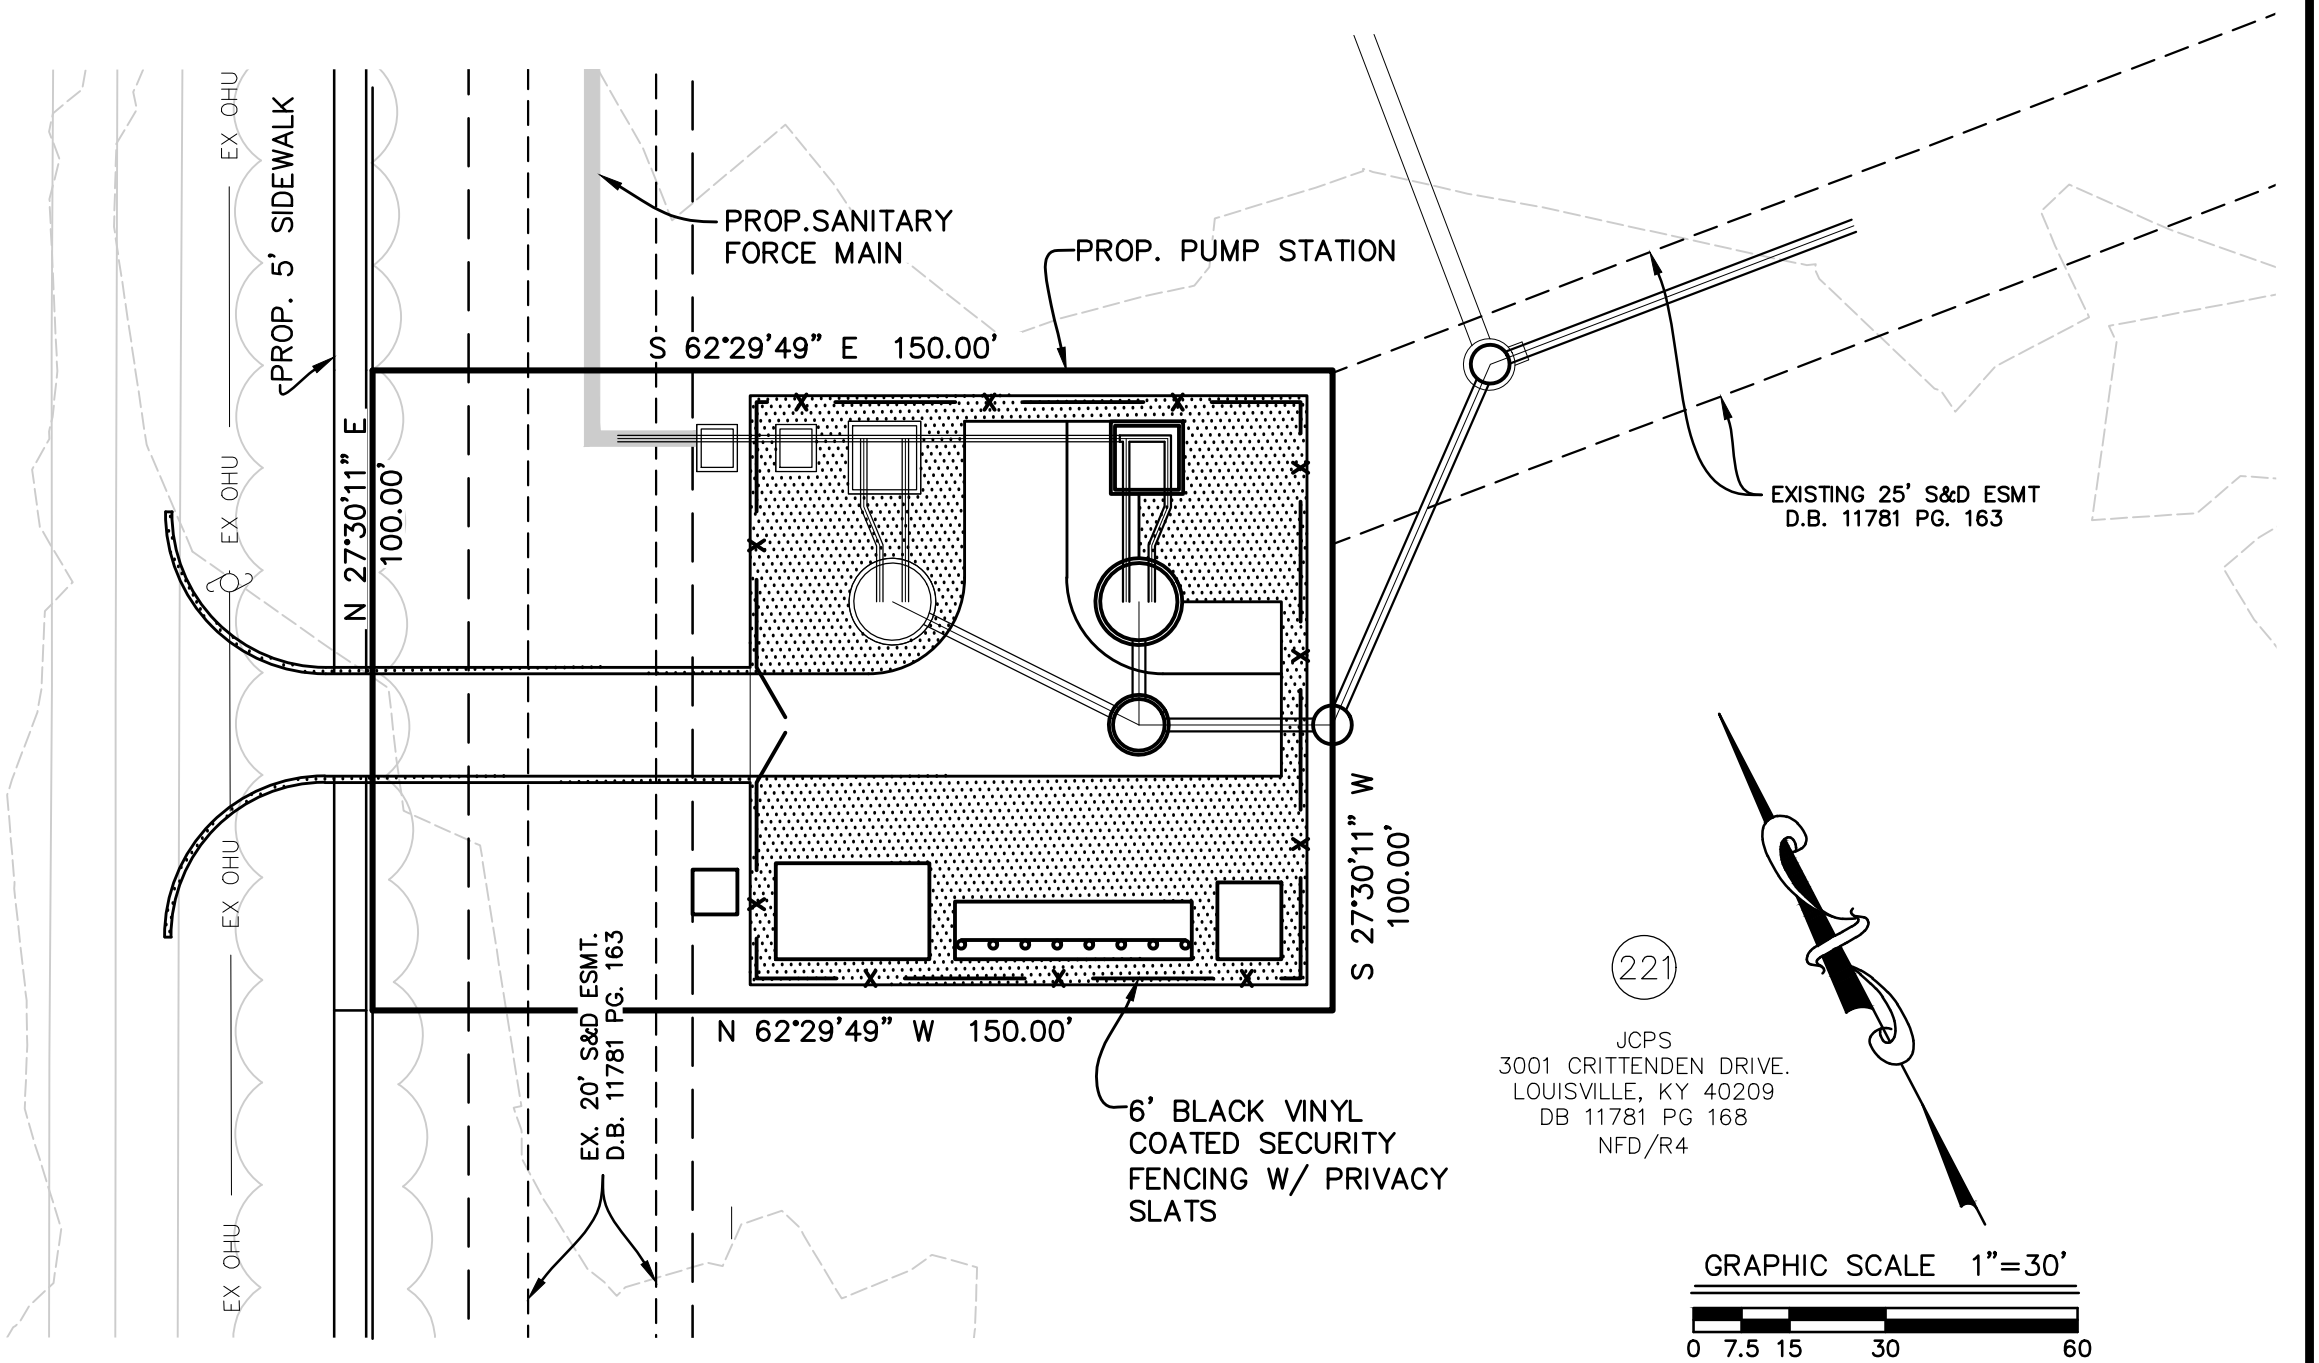

221

JCPS
3001 CRITTENDEN DRIVE.
LOUISVILLE, KY 40209
DB 11781 PG 168
NFD/R4

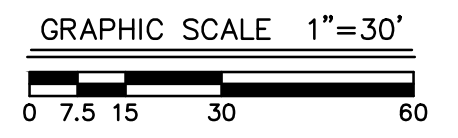

MINDEL SCOTT

ENGINEERING ► SURVEYING ► PLANNING ► LANDSCAPE ARCHITECTURE
5151 Jefferson Blvd. Louisville, KY. 40219
502-485-1508 ► MindelScott.com

APPLICANT
MSD

700 W. LIBERTY STREET
LOUISVILLE, KY 40203

COMMUNITY FACILITY REVIEW PLAN
ECHO TRAIL PUMP STATION

2615 ECHO TRAIL, LOUISVILLE, KY 40245
TAX BLOCK 41, LOT 222
DEED BOOK 11721, PAGE 341

Vertical Scale: N/A
Horizontal Scale: 1"=30'
Date: 02-25-2021
Job Number: 3334

Sheet

1