



2nd Floor 1/8"=1'-0"

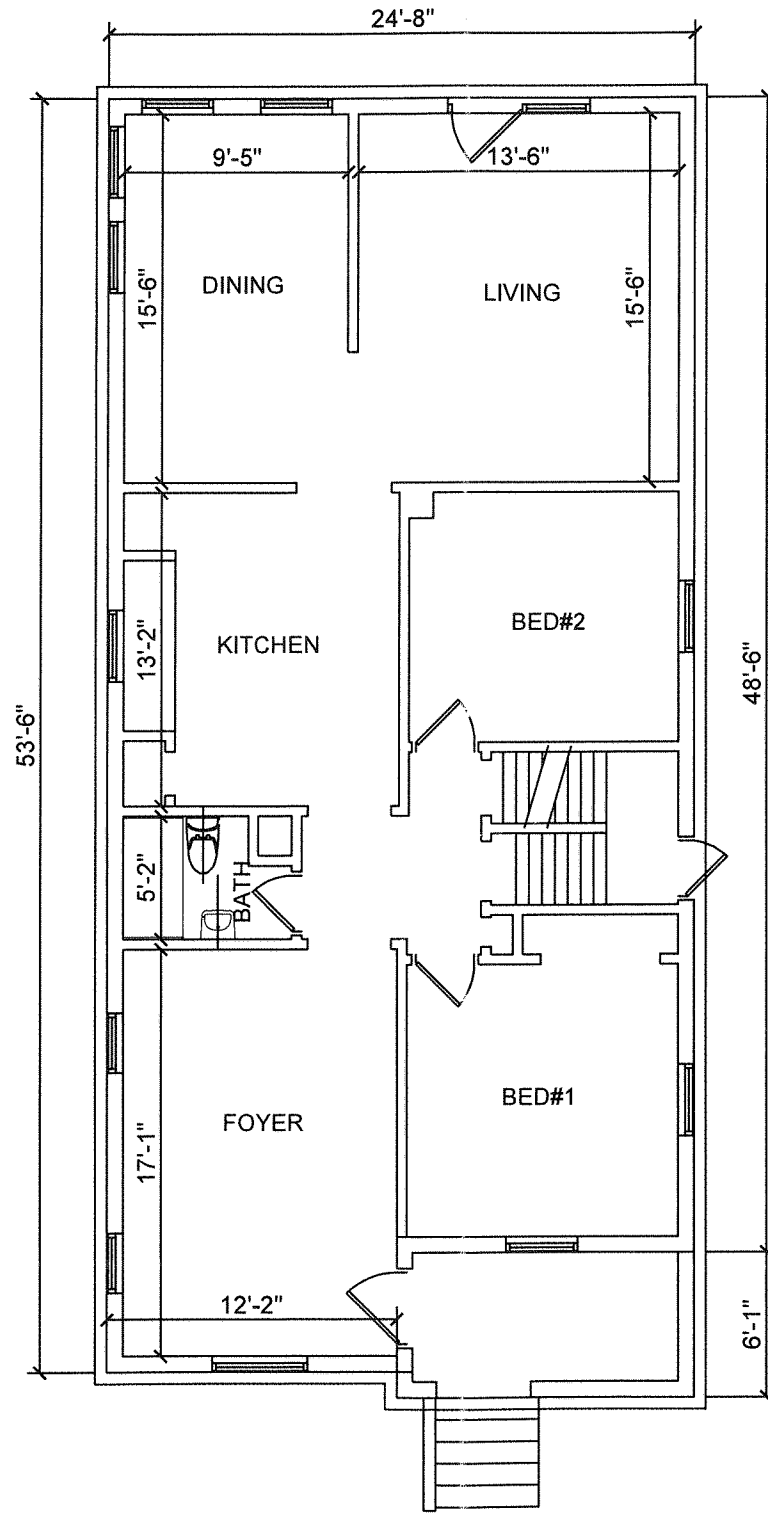

1st Floor 1/8"=1'-0"

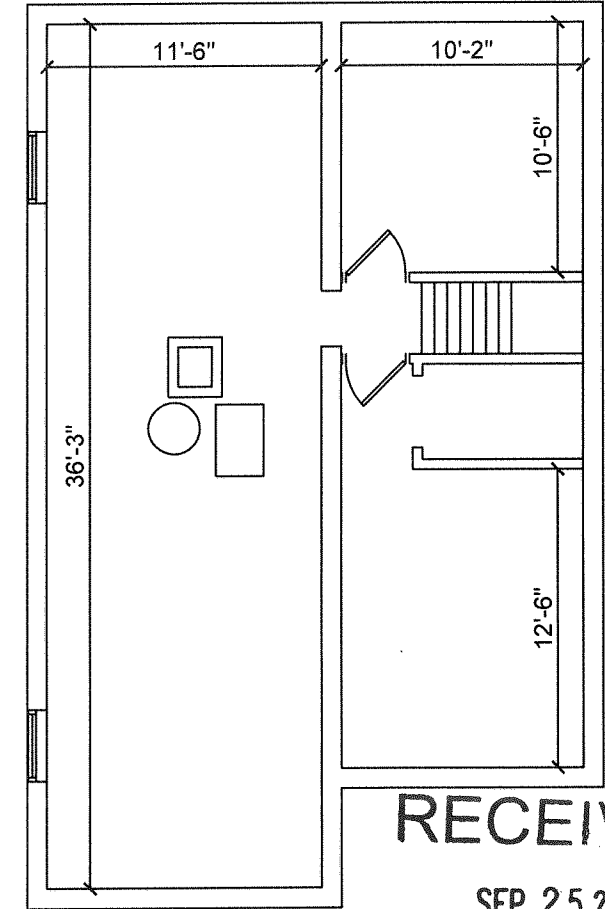

Basement 1/8"=1'-0"

RECEIVED
 SEP 25 2017
 PLANNING &
 DESIGN SERVICES

3.7.17

MICHAEL McCLOUD
 3735 Lentz Avenue
 Louisville, KY 40215

Brian P. Medley, Architect
 10111 Spring Gate Drive
 Louisville, Kentucky 40241
 502.386.7963 bmedley@yahoo.com

PLANS