



2nd Floor 1/8"=1'-0"

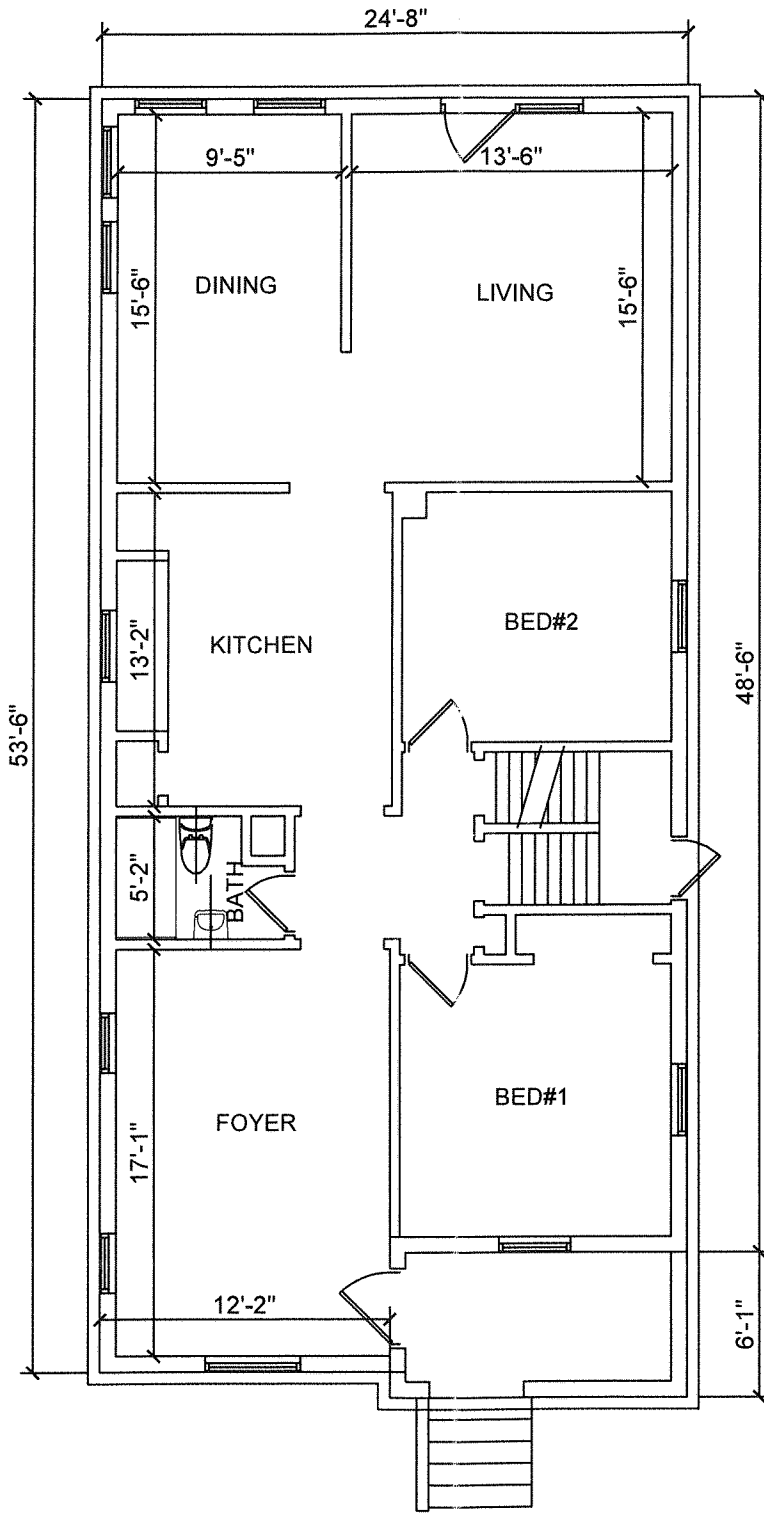

1st Floor 1/8"=1'-0"

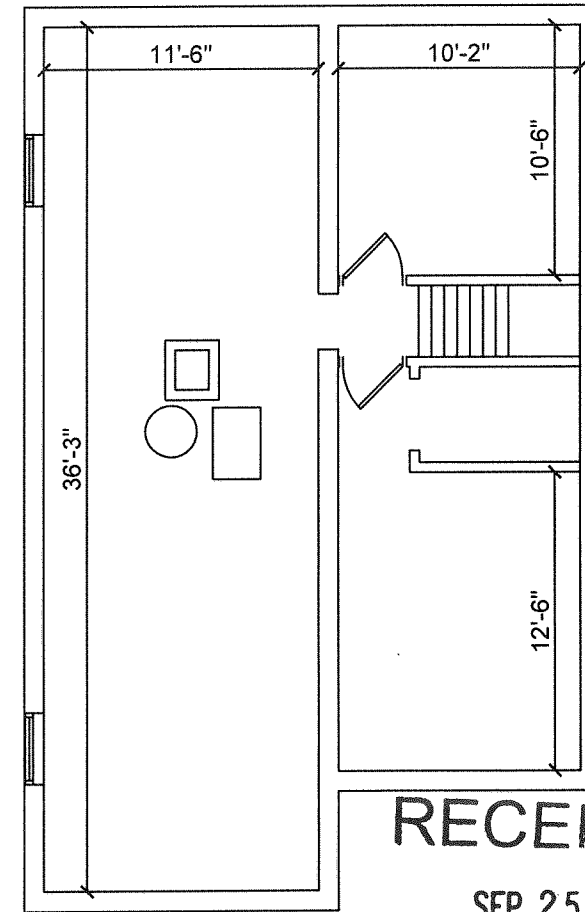

Basement 1/8"=1'-0"

RECEIVED

SEP 25 2017  
PLANNING &  
DESIGN SERVICES

3.7.17

MICHAEL McCLOUD  
3735 Lentz Avenue  
Louisville, KY 40215

Brian P. Medley, Architect  
10111 Spring Gate Drive  
Louisville, Kentucky 40241  
502.386.7963 bmedley@yahoo.com

PLANS