


August 14, 2016

South Elevation


815 E Washington St. | Proposed 2 Story Garage

A

02

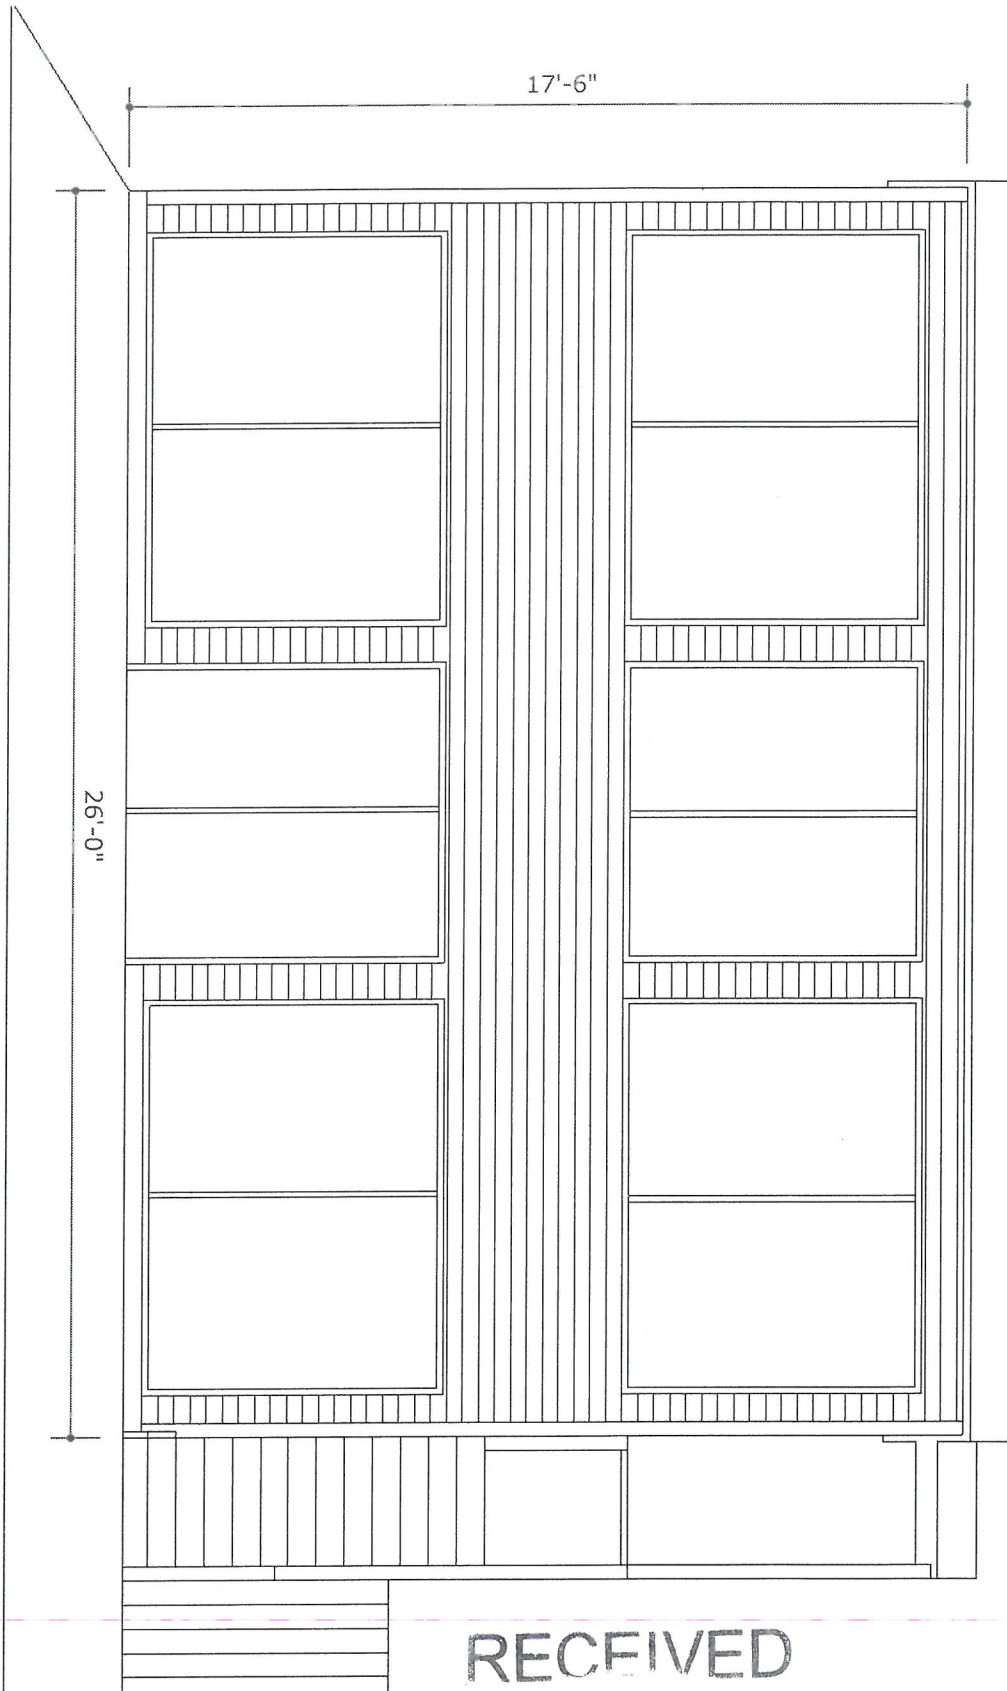

16 VARIANCE 1065

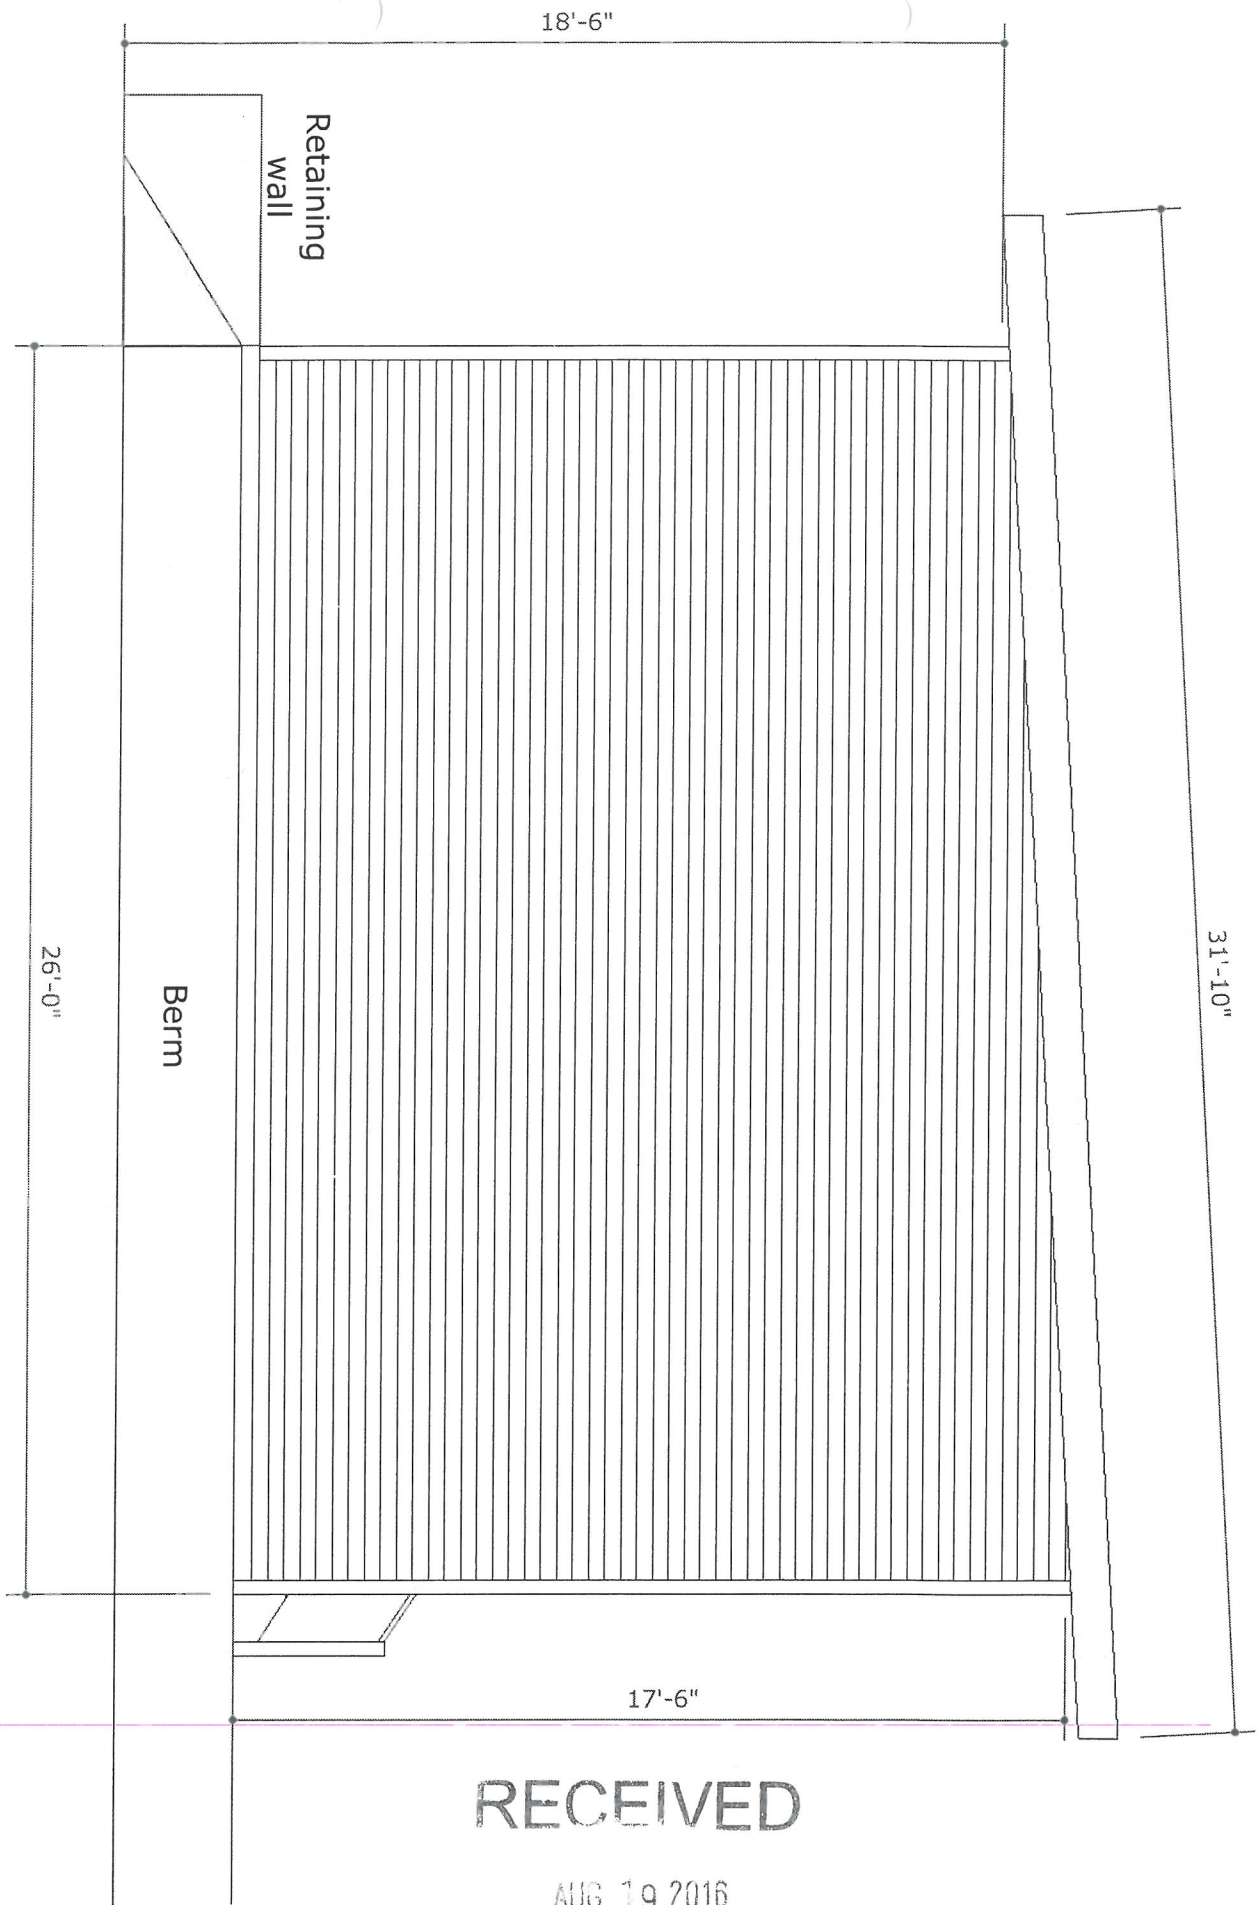

RECEIVED

AUG 19 2016

PLANNING &
DESIGN SERVICES

16 VARIANCE 1065


August 14, 2016

North Elevation

815 E Washington St. | Proposed 2 Story Garage

A

04

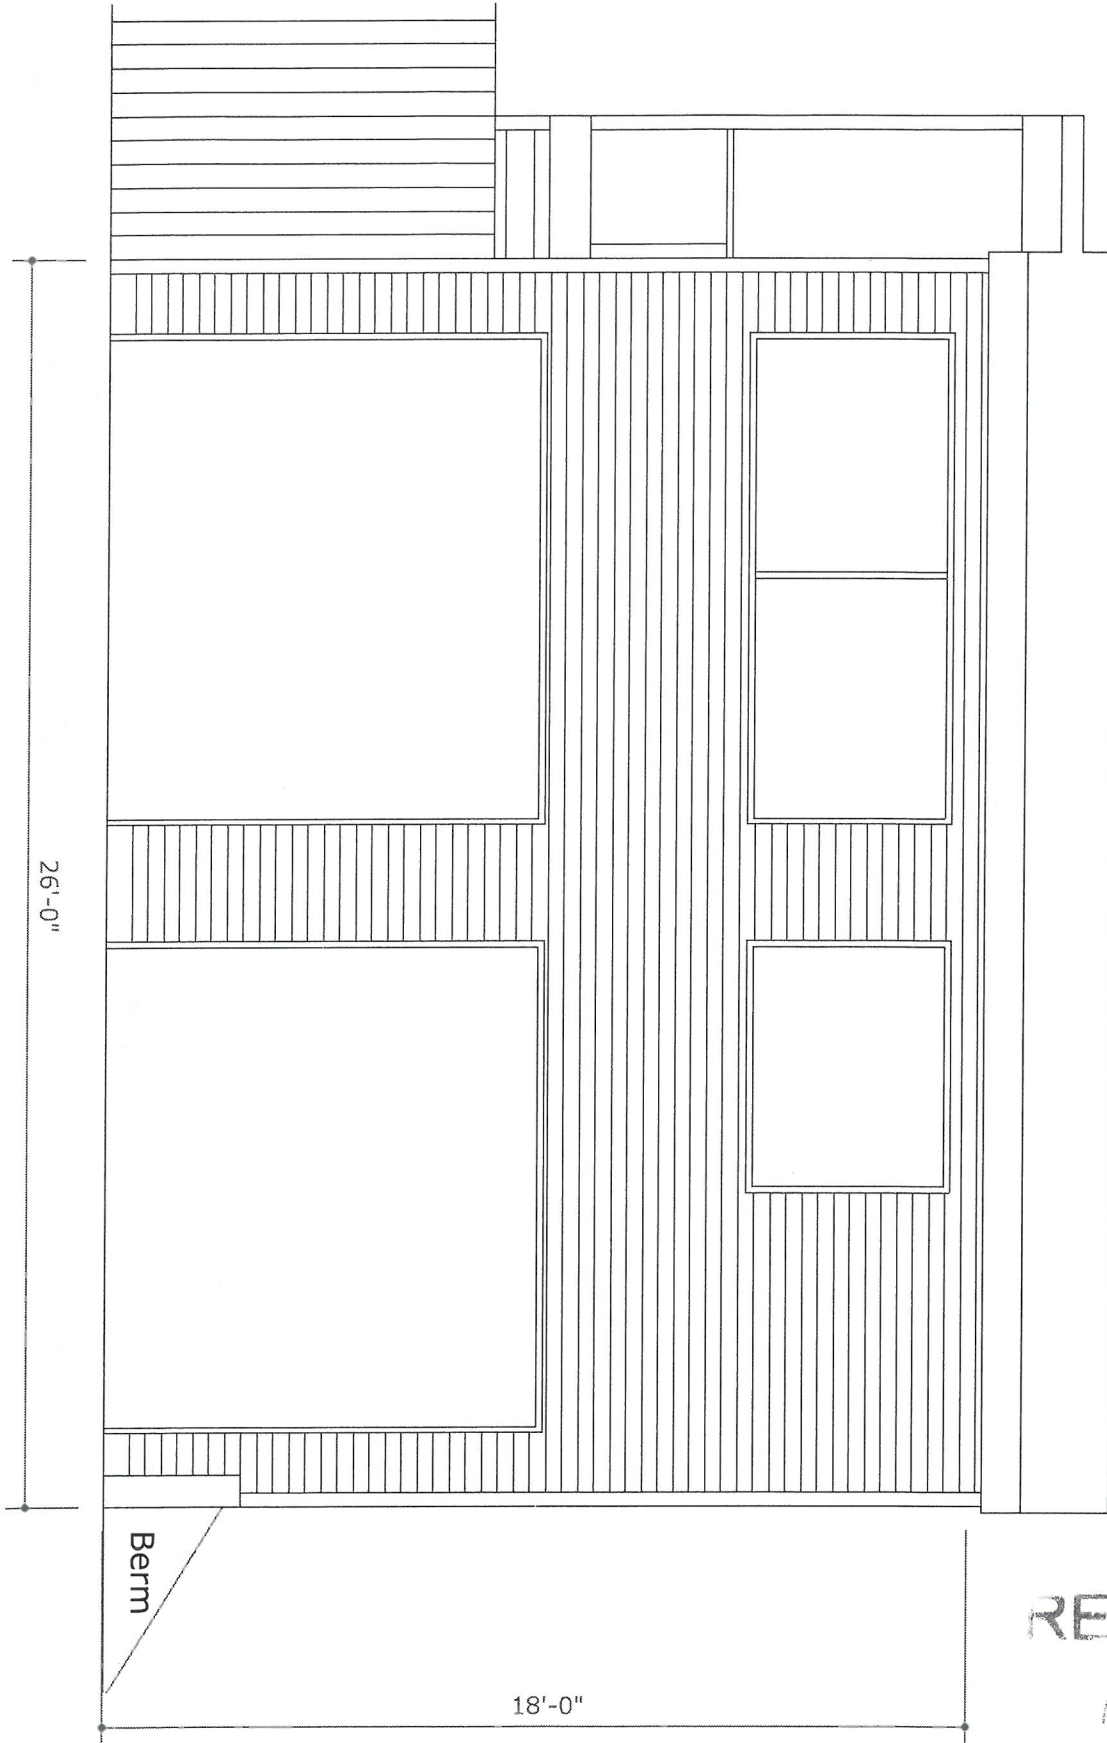

RECEIVED

AUG 19 2016

PLANNING &
DESIGN SERVICES

16 VARIANCE 1065

RECEIVED

AUG 19 2016
PLANNING &
DESIGN SERVICES


August 14, 2016

East Elevation

815 E Washington St. | Proposed 2 Story Garage

A

05

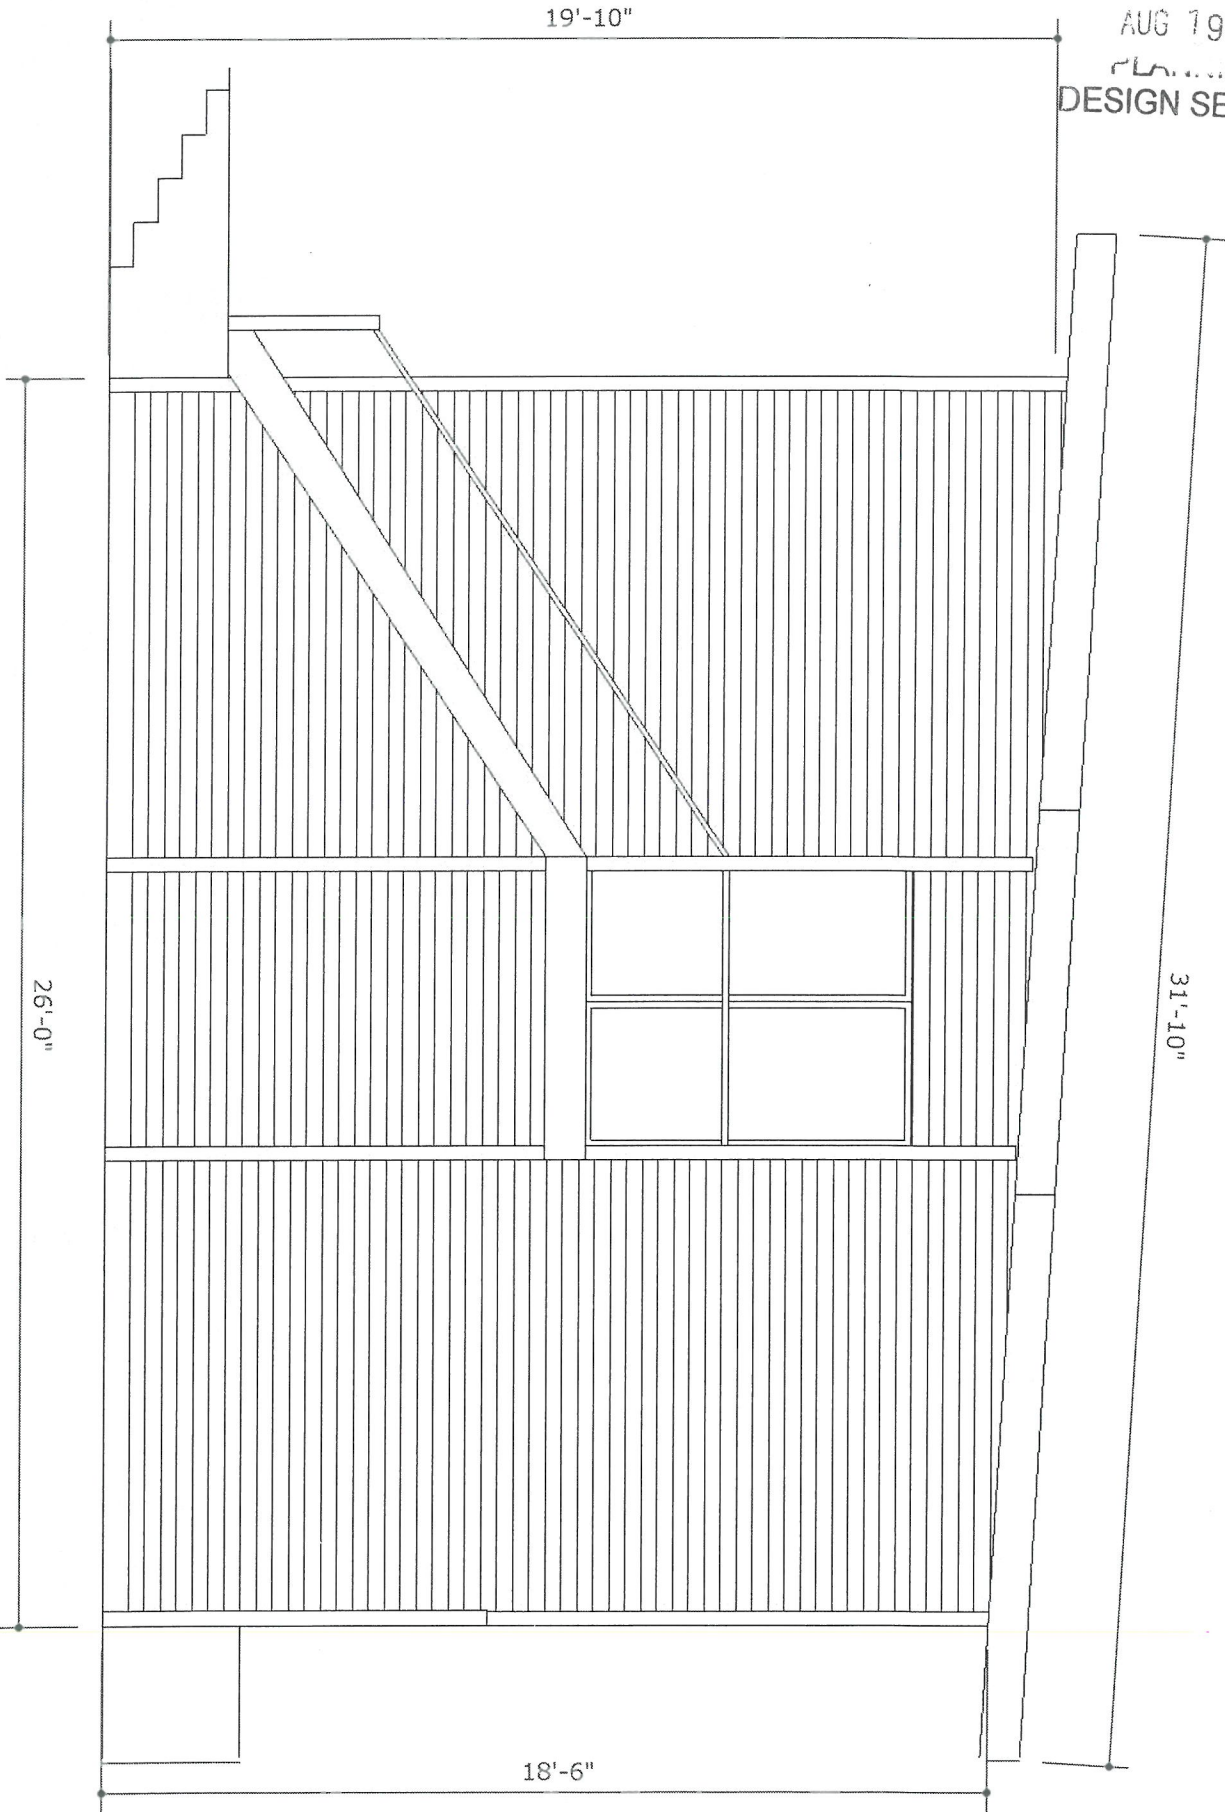

16 VARIANCE 1065