

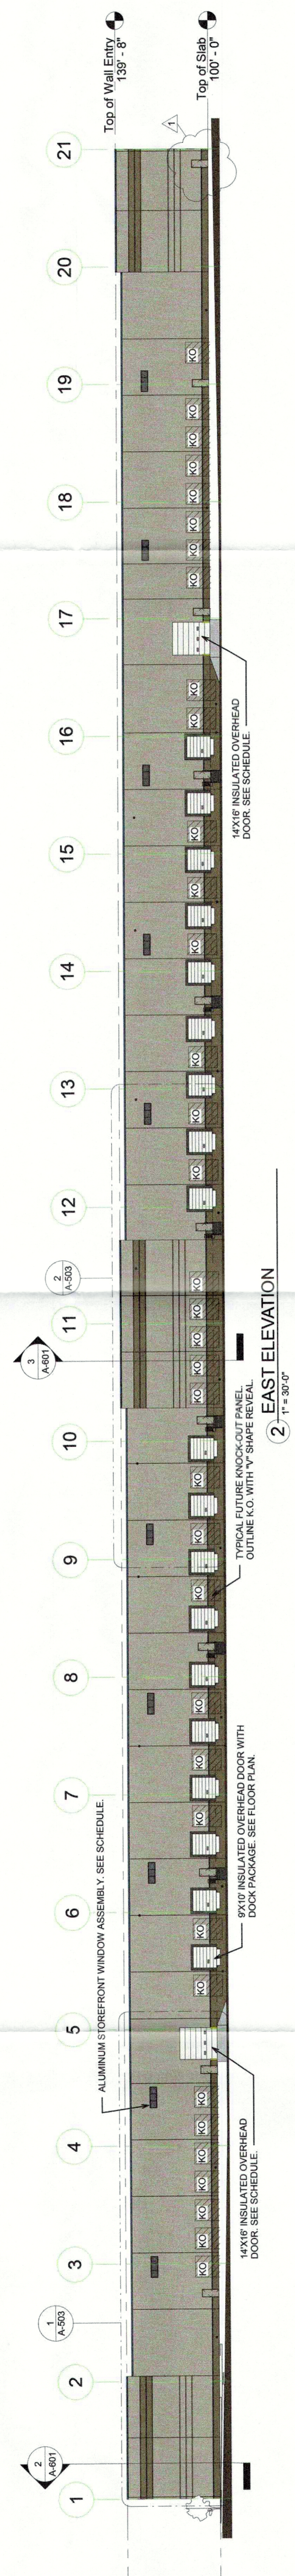



1 WEST ELEVATION
1" = 30'-0"

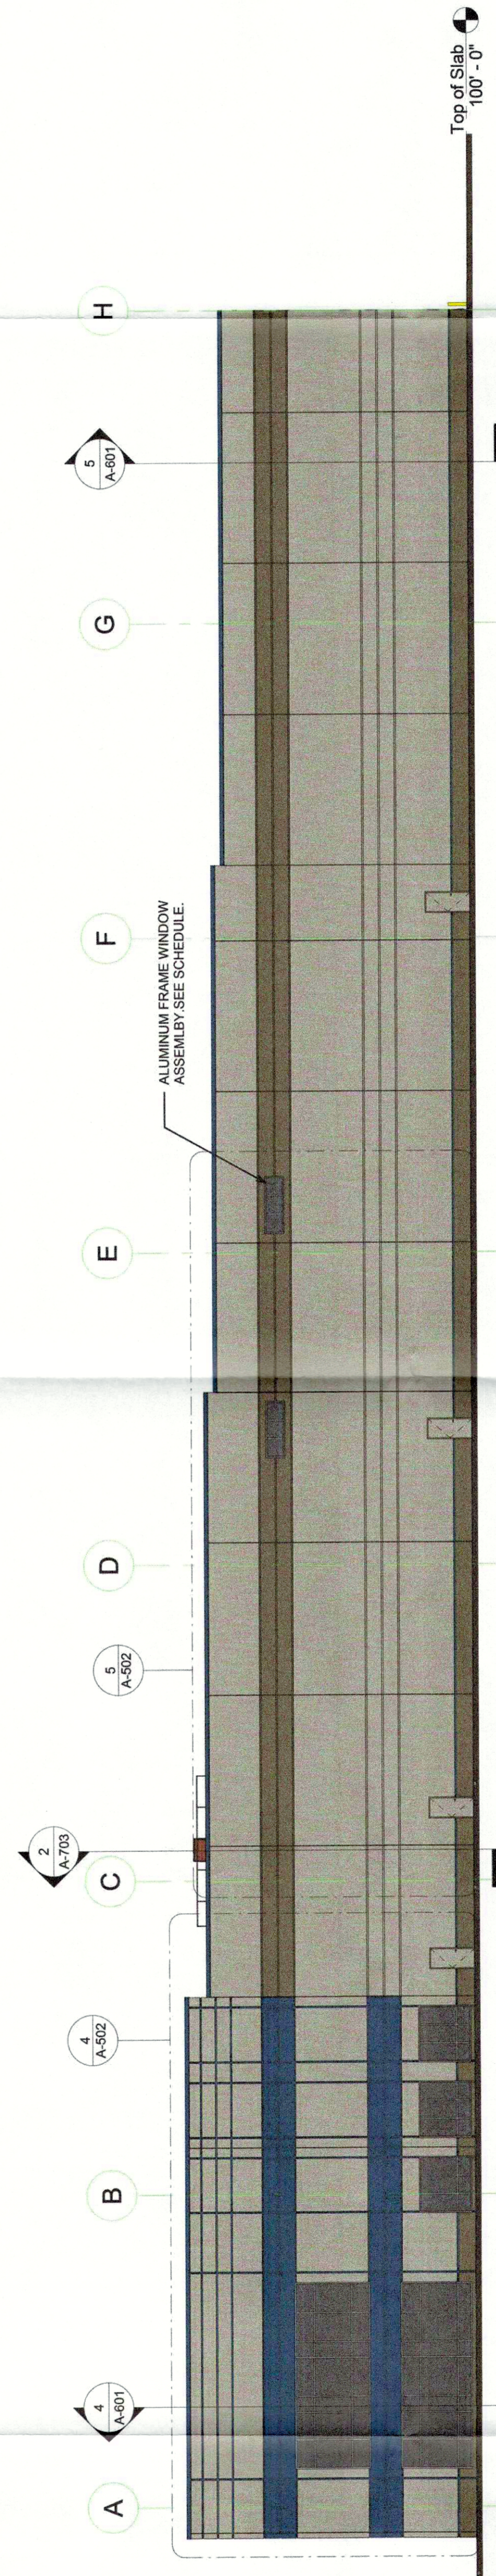

2 EAST ELEVATION
1" = 30'-0"

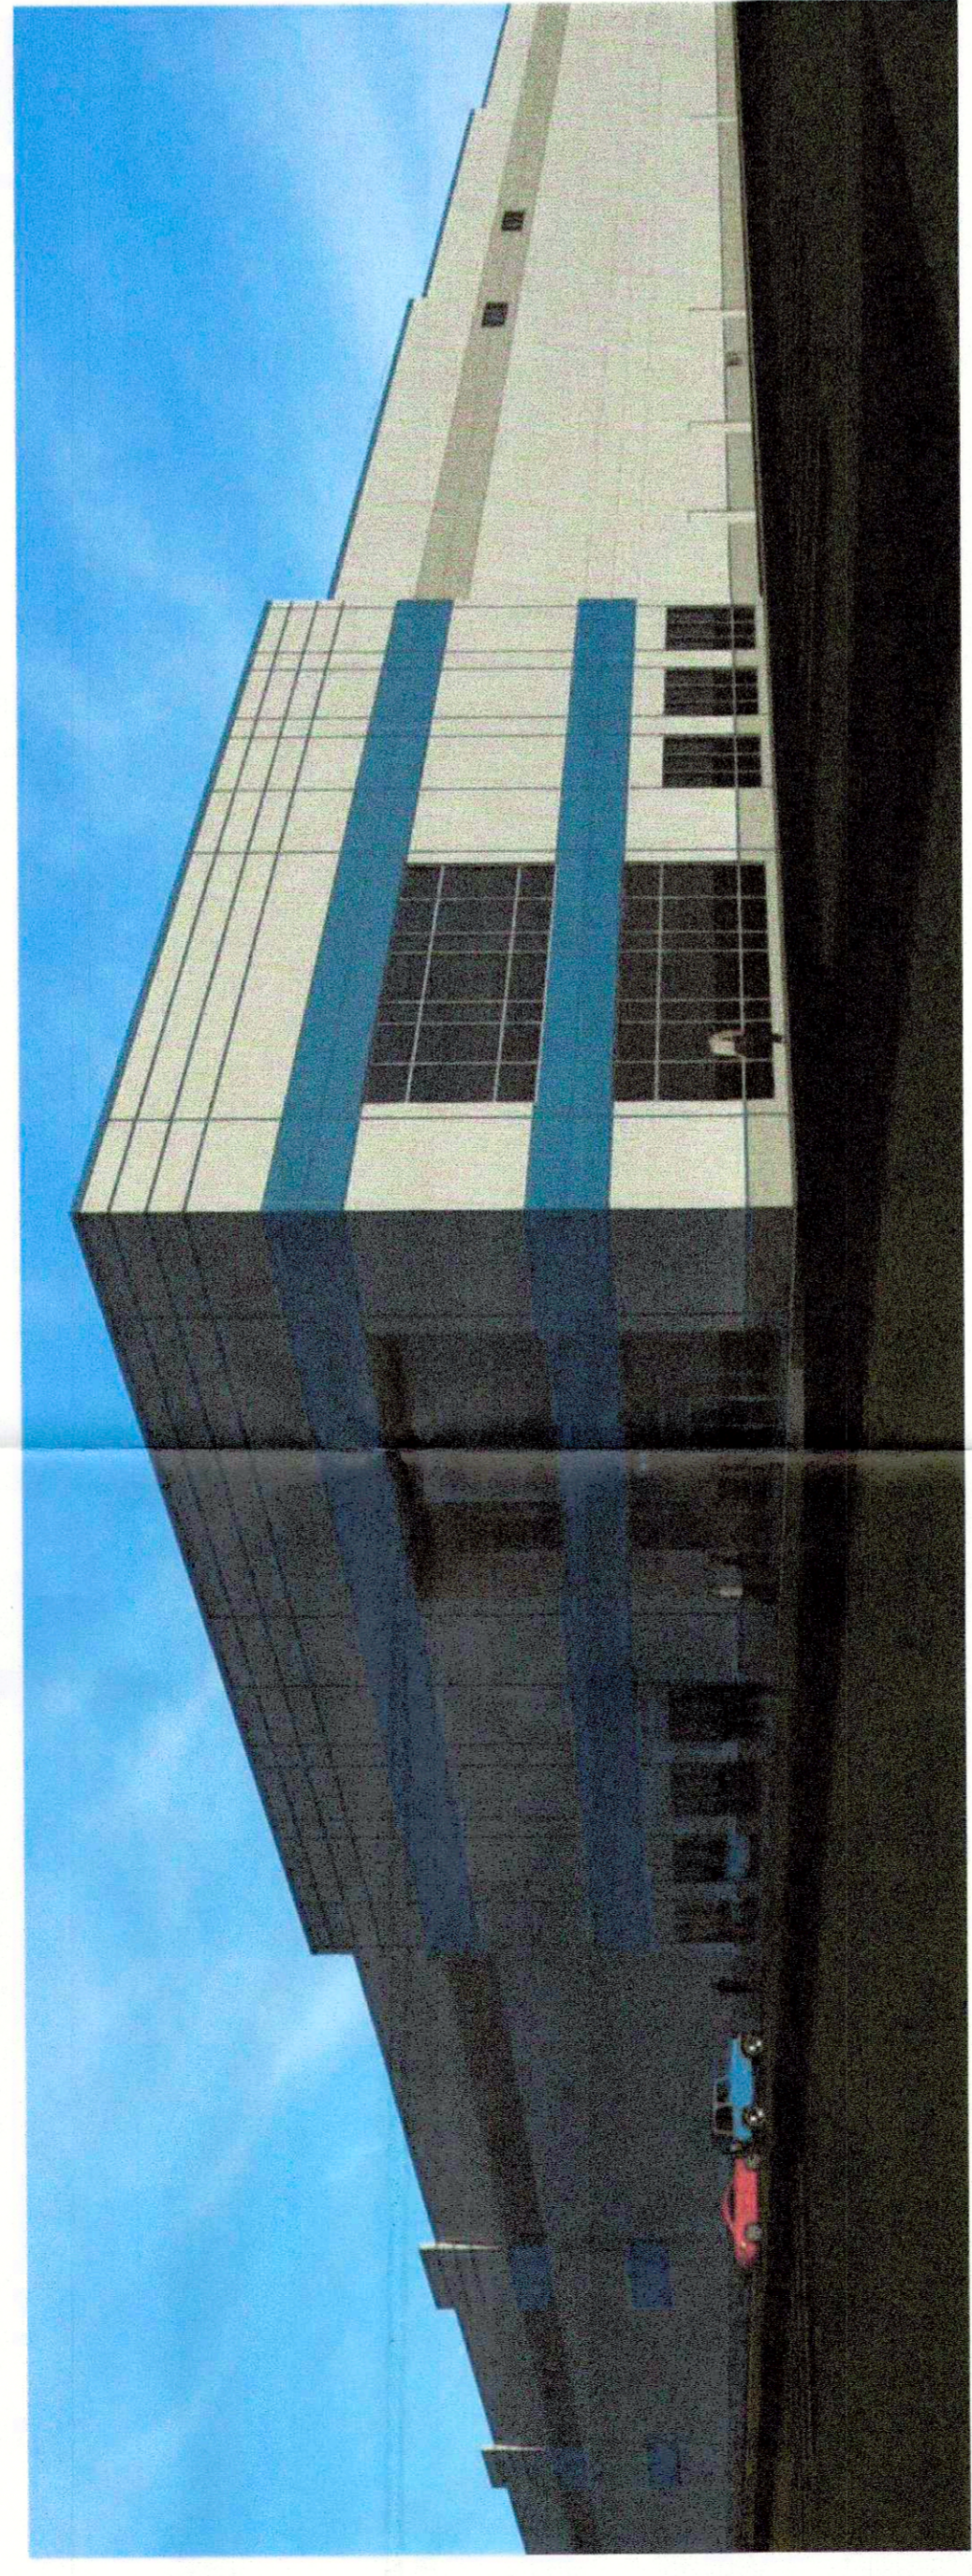

3 SOUTH ELEVATION
3/16" = 1'-0"

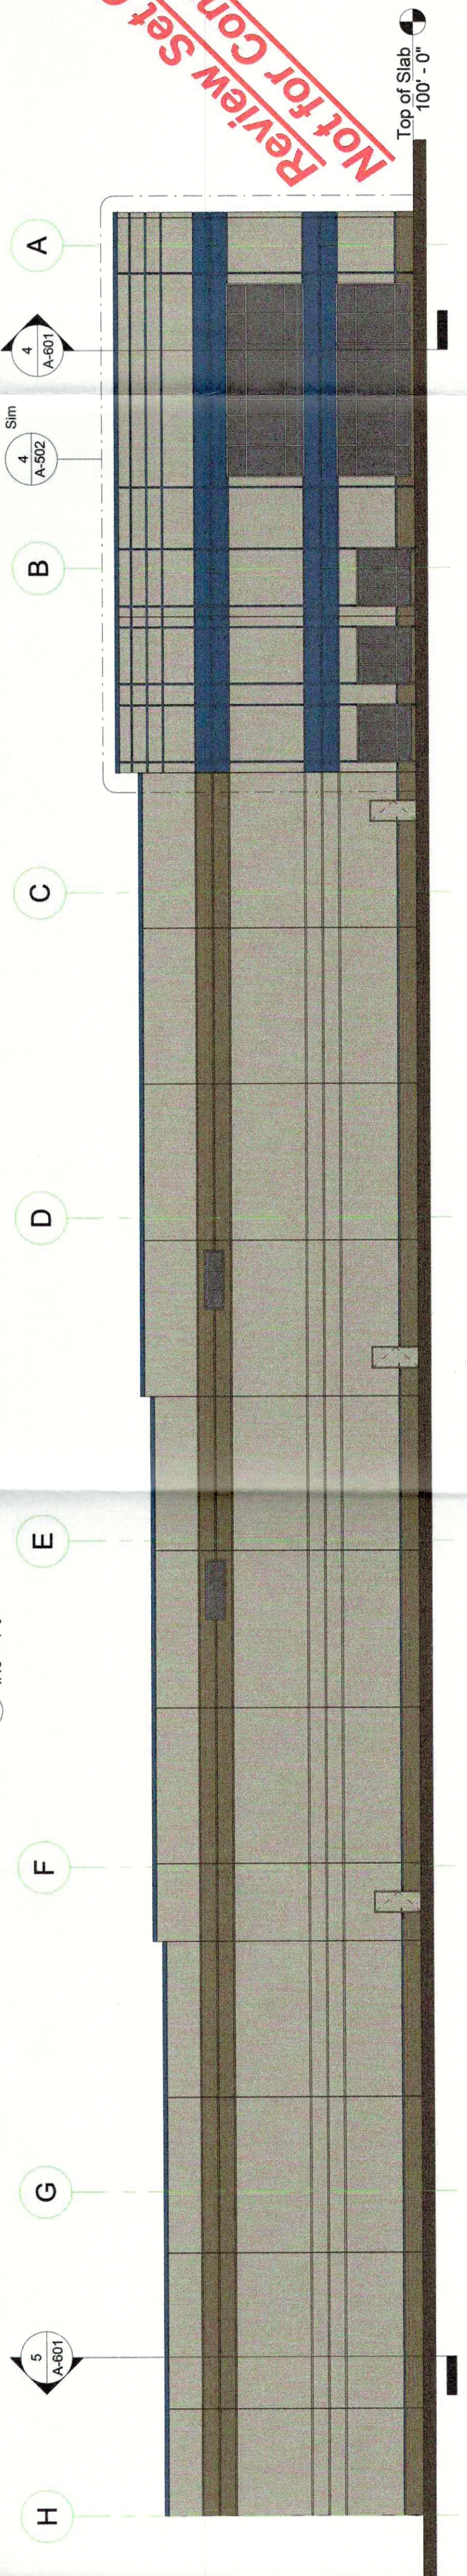

4 NORTH ELEVATION
1/16" = 1'-0"

Review Set Only
Not for Construction