


**PROPOSED GARAGE
1279 BASSETT AVE
LOUISVILLE, KY 40204**



**CHARLIE WILLIAMS DESIGN, INC.
1626 WINDSOR PLACE
LOUISVILLE, KY 40204
502 459 1810**

PROPOSED GARAGE
1279 BASSETT AVE
LOUISVILLE, KY 40204

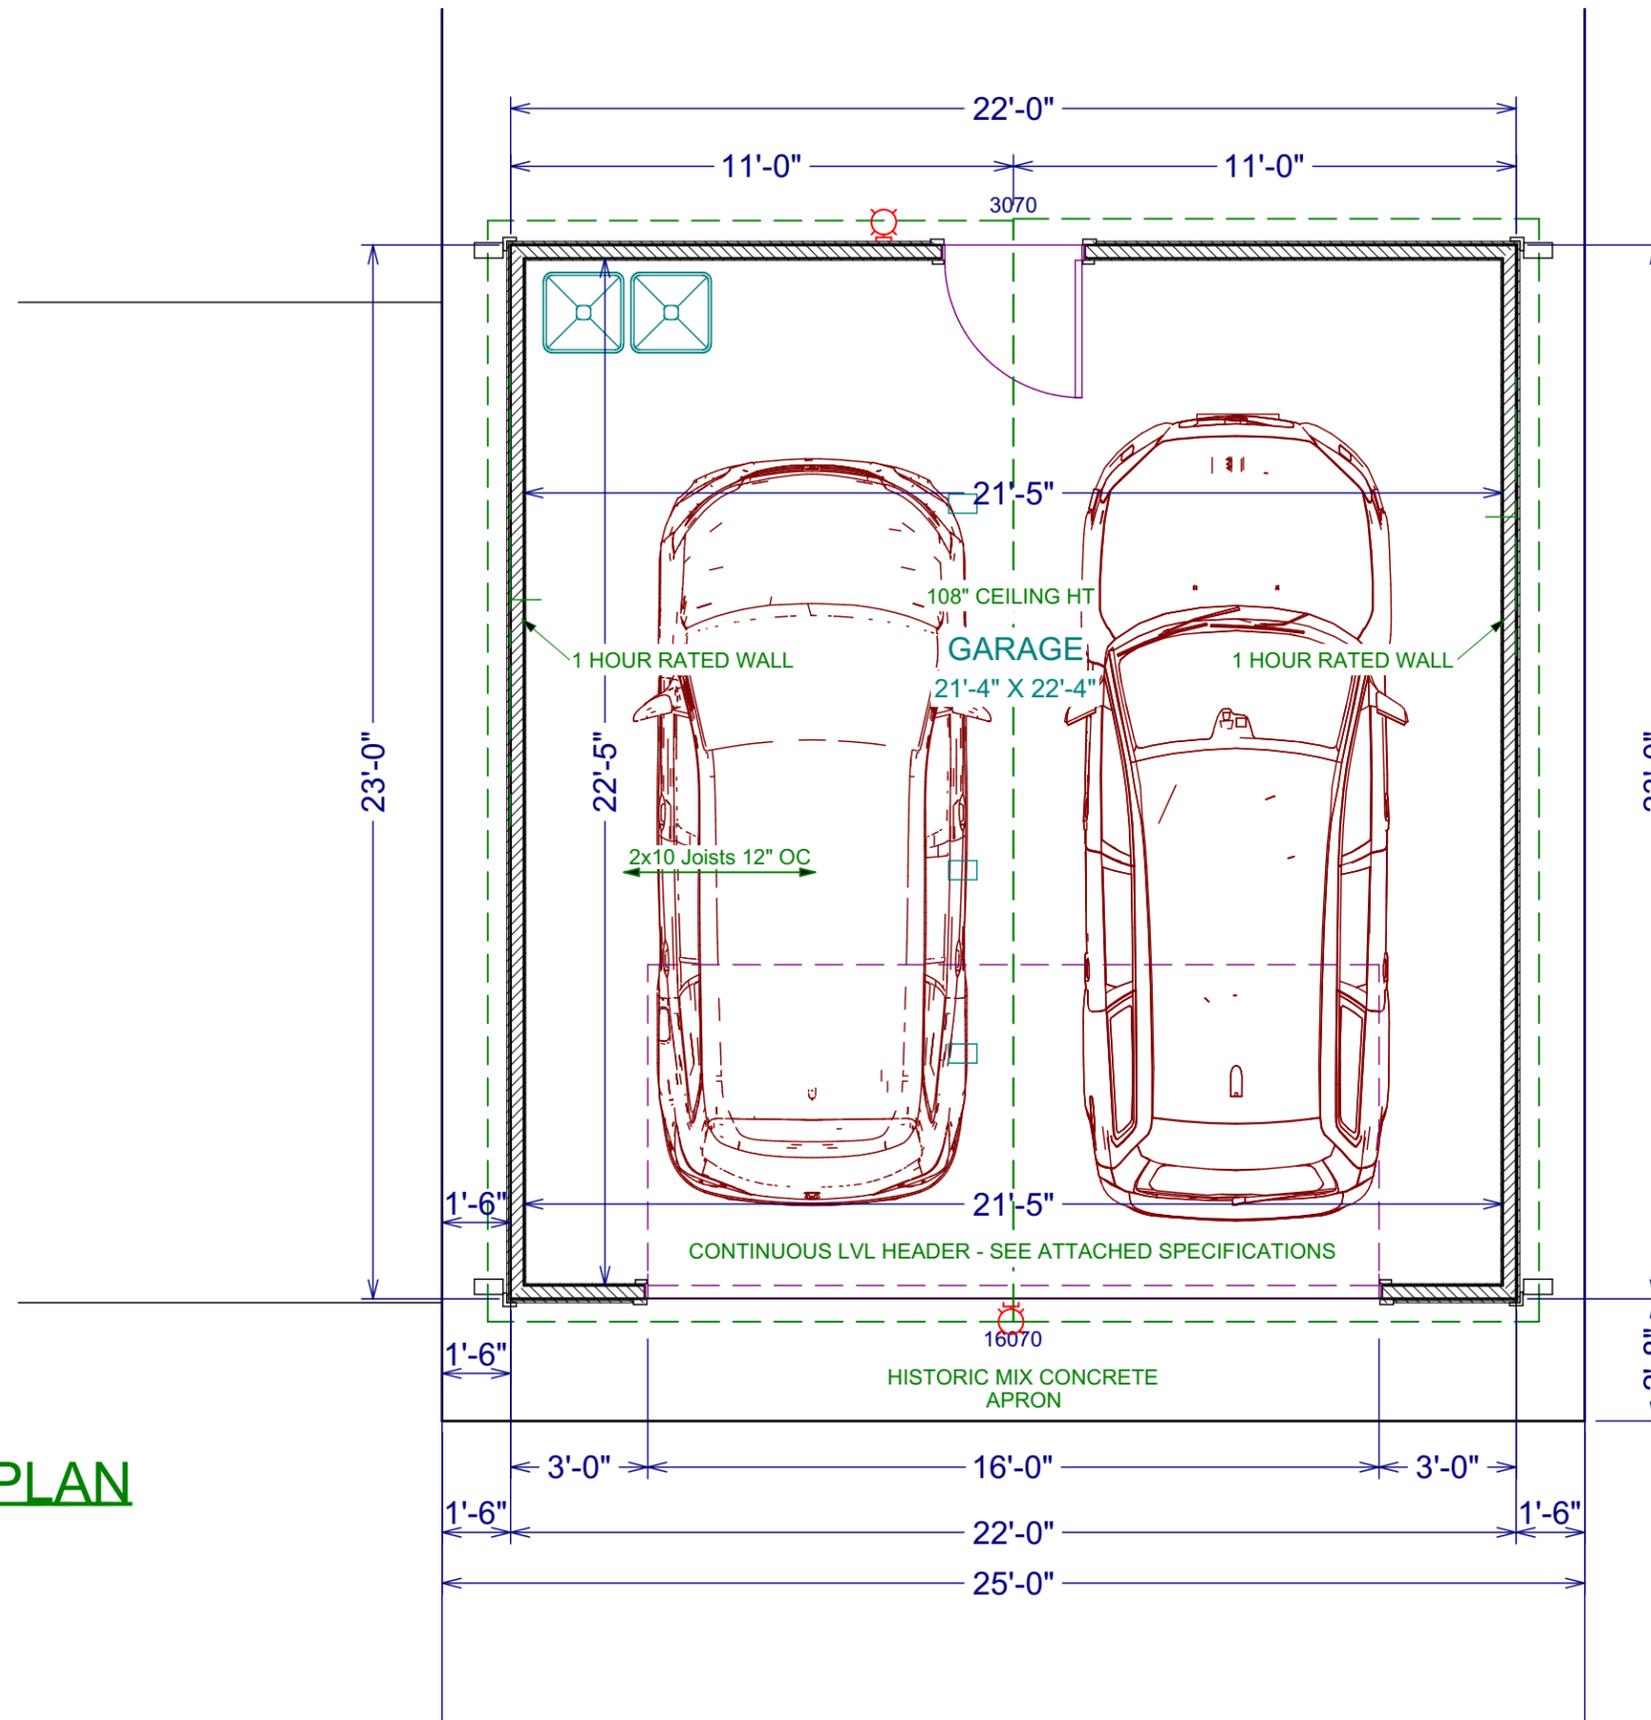


PROPOSED PLAN

SCALE 1/4"=1'-0"




CHARLIE WILLIAMS DESIGN, INC.
1626 WINDSOR PLACE
LOUISVILLE, KY 40204
502 459 1810

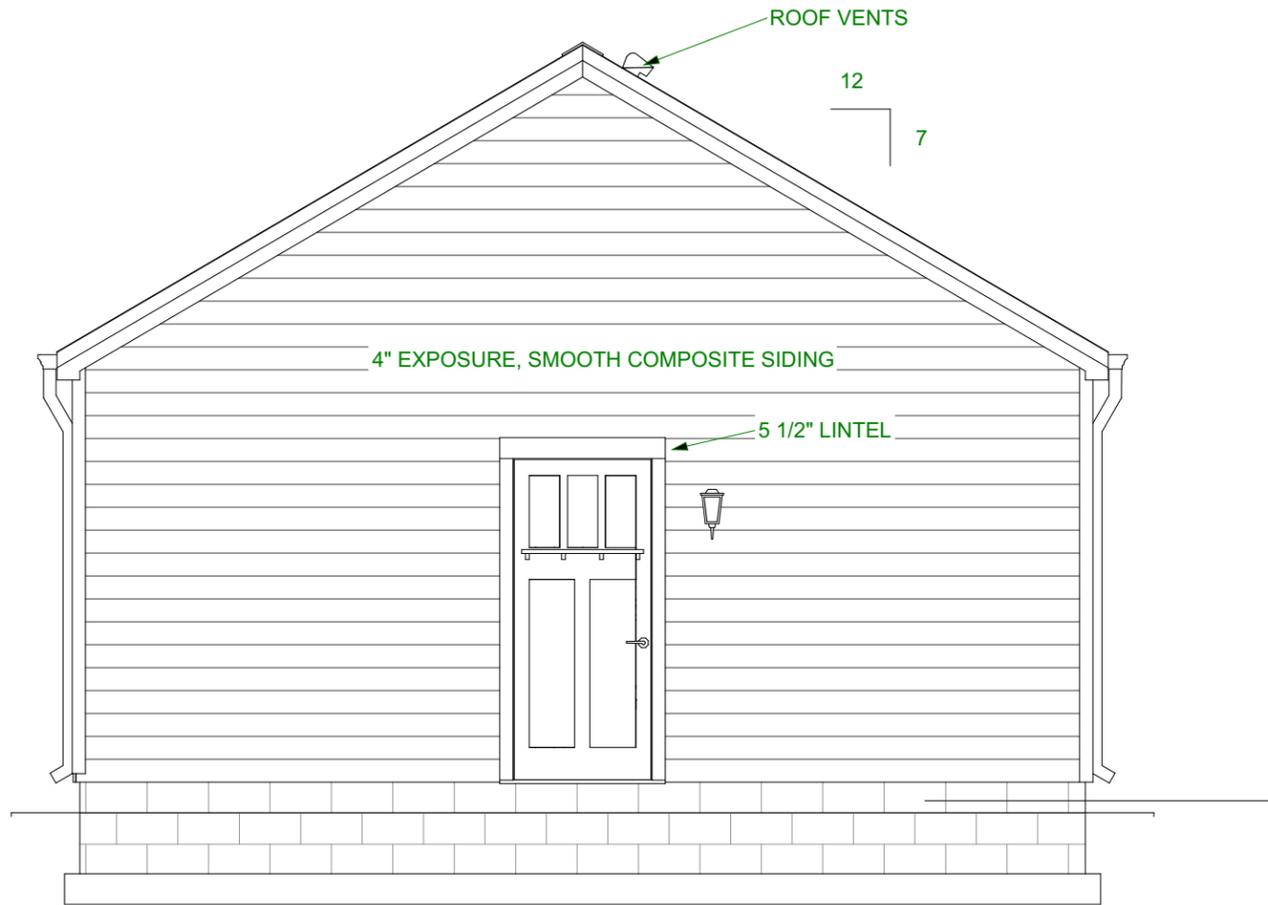

**YARD SIDE
ELEVATION**


SCALE 1/4"=1'-0"

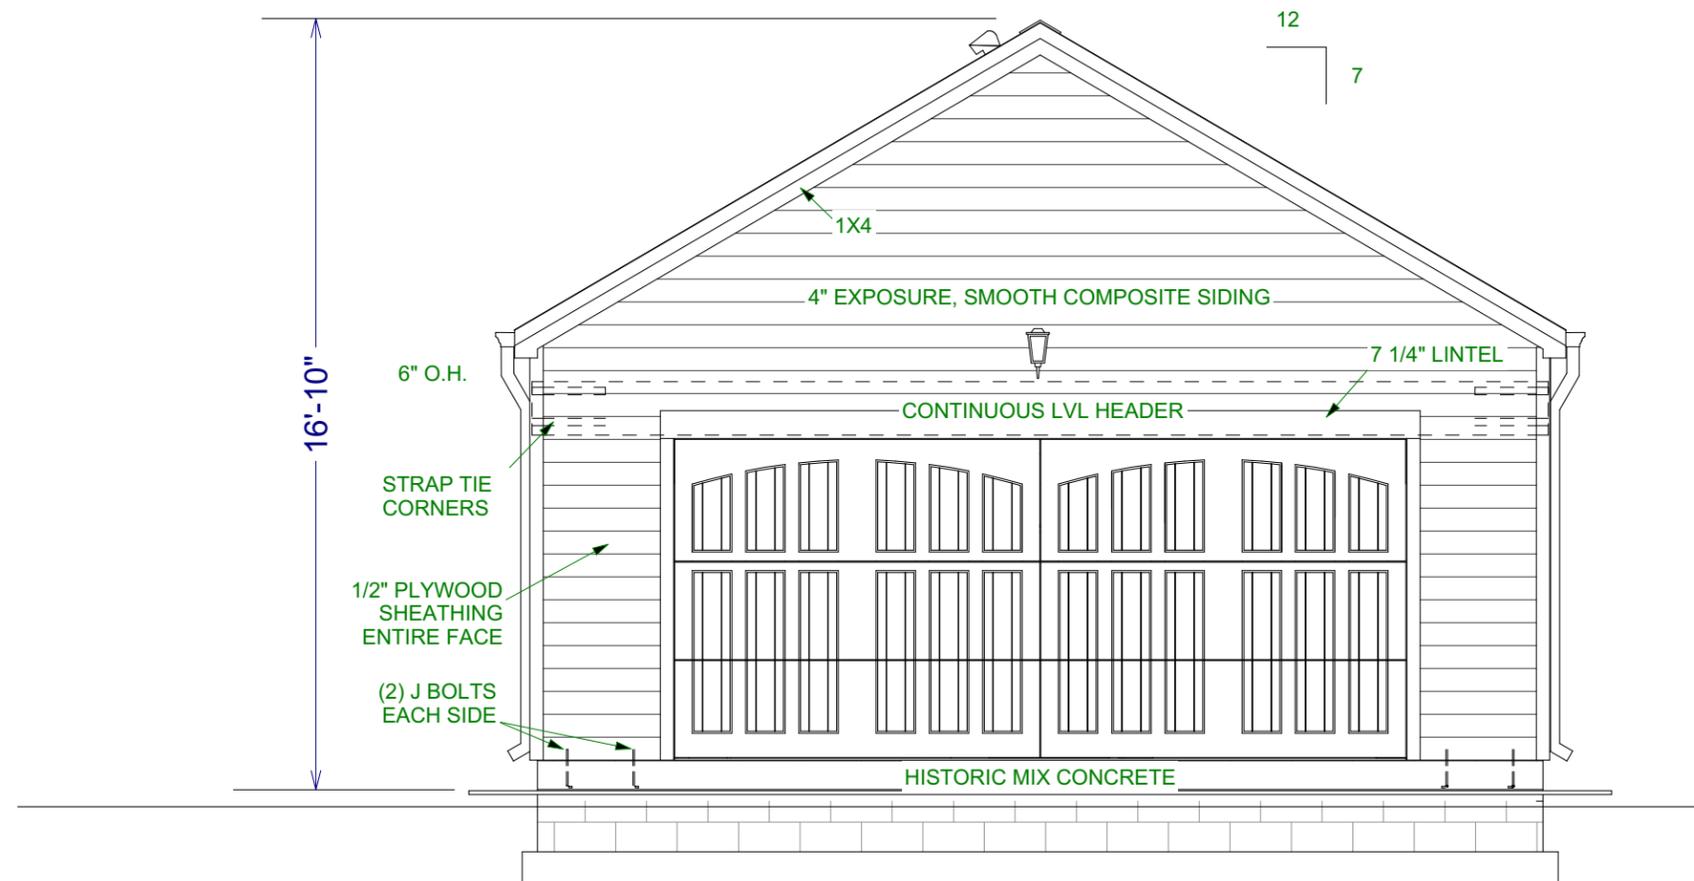

**ALLEY
ELEVATION**

SCALE 1/4"=1'-0"



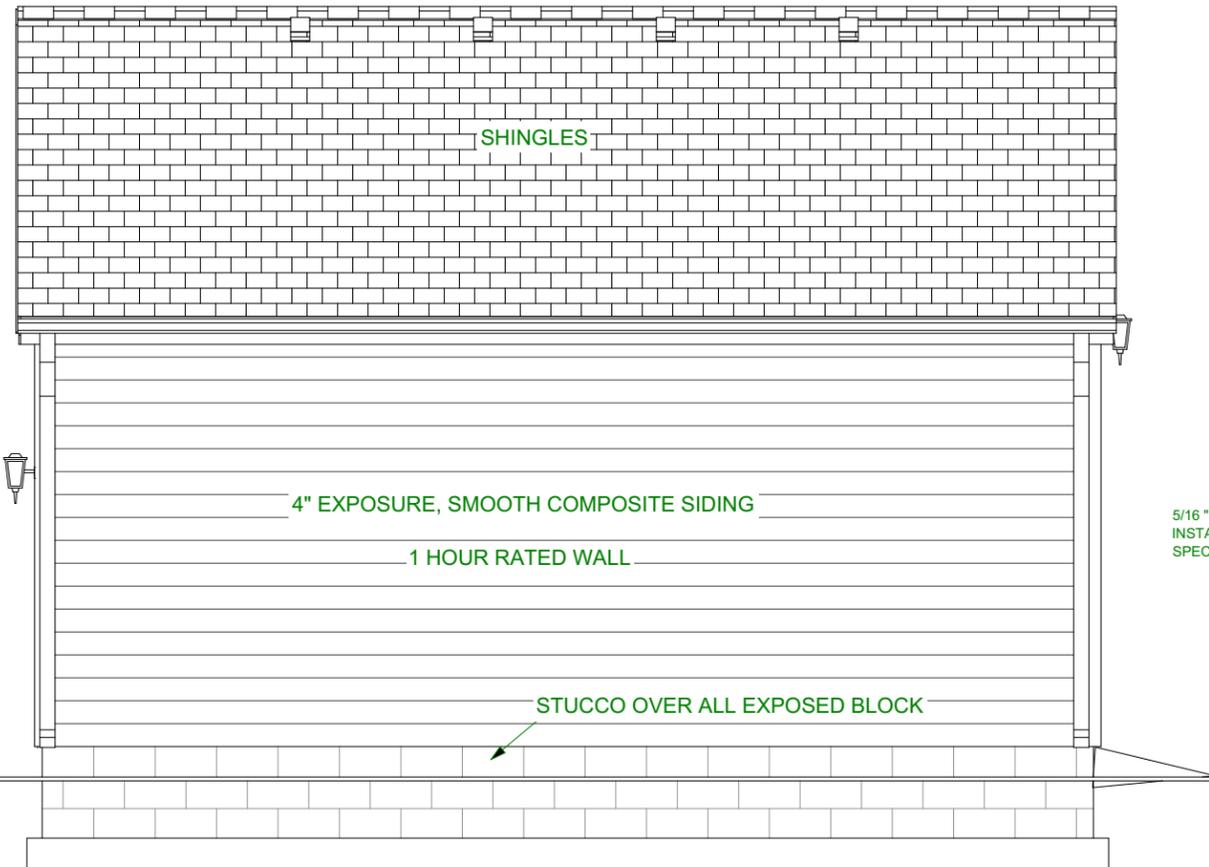


**SOUTH SIDE
ELEVATION**

SCALE 1/4"=1'-0"




ONE LAYER 5/8" TYPE X
GYPSUM WALL BOARD NAILED
TO EACH SIDE OF 2X4 IN WOOD
STUDS @ 16" O.C. WITH 6D
COATED NAILS 7 IN. O.C.
STAGGER JOITS 24" EACH SIDE

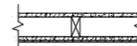

5/16" HARDIEPANEL VERTICAL SIDING
INSTALLED AS PER MANUFACTURERS
SPECIFICATIONS

1 HOUR FIRE RATED EXTERIOR
WALL

UL DES U303

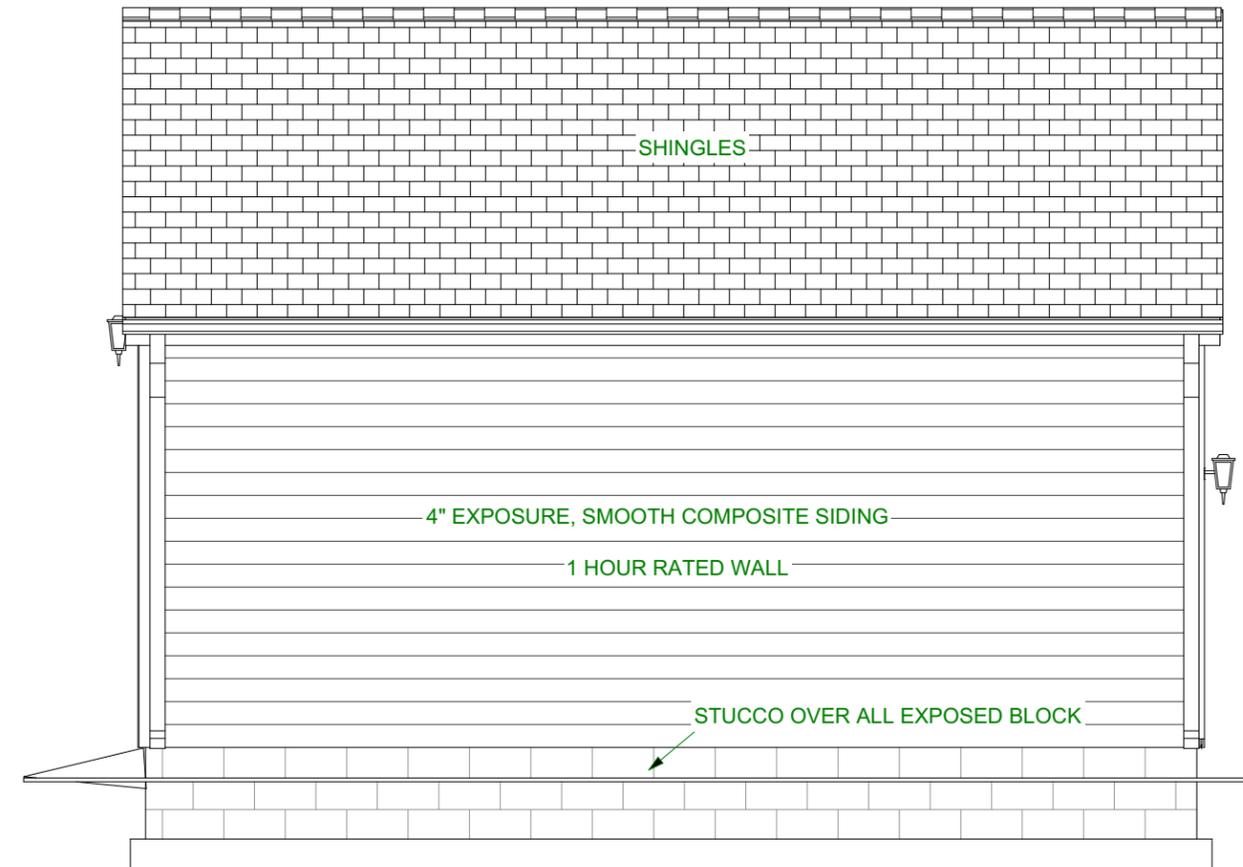

**NORTH SIDE
ELEVATION**

SCALE 1/4"=1'-0"