

# CAMBRIA HOTEL

EAST MARKET ST. & SOUTH FLOYD ST.  
LOUISVILLE, KY 40202

## ARCHITECT

**T | B | D | +**  
Tucker Booker Donhoff + Partners

716 East Market Street | Louisville, Kentucky 40202  
p: (502) 426-7452 | f: (502) 425-8381  
email: tb@tuckerbooker.com  
copyright 2007

## INDEX OF DRAWINGS:

A0.1 COVER SHEET

### ARCHITECTURAL

A1.0 FIRST LEVEL FLOOR PLAN  
A1.1 SECOND LEVEL FLOOR PLAN  
A1.2 THIRD-SIXTH LEVEL FLOOR PLAN  
A2.0 EXTERIOR ELEVATIONS  
A2.1 EXTERIOR ELEVATIONS  
A3.0 3D VIEWS  
A3.1 3D VIEWS  
A3.2 3D VIEWS  
A4.1 EXTERIOR ELEVATION IN CONTEXT

JOB NUMBER:  
16004

**T | B | D | +**  
Tucker Booker Donhoff + Partners  
716 East Market Street | Louisville, Kentucky 40202  
p: (502) 426-7452 | f: (502) 425-8381  
email: tb@tuckerbooker.com  
copyright 2007

CAMBRIA HOTEL  
E MARKET ST & S FLOYD ST  
LOUISVILLE, KY 40202

PROJECT TITLE:

DATE: 7/25/2016

BY: JTR

CKD: PDN

REVISIONS:

COVER SHEET

A0.1


**CAMBRIA HOTEL**  
 E MARKET ST & S FLOYD ST  
 LOUISVILLE, KY 40202

PROJECT TITLE:


DATE: 7/25/2016  
 BY: JTR  
 CKD: PDN  
 REVISIONS:

FIRST LEVEL FLOOR PLAN

**A1.0**

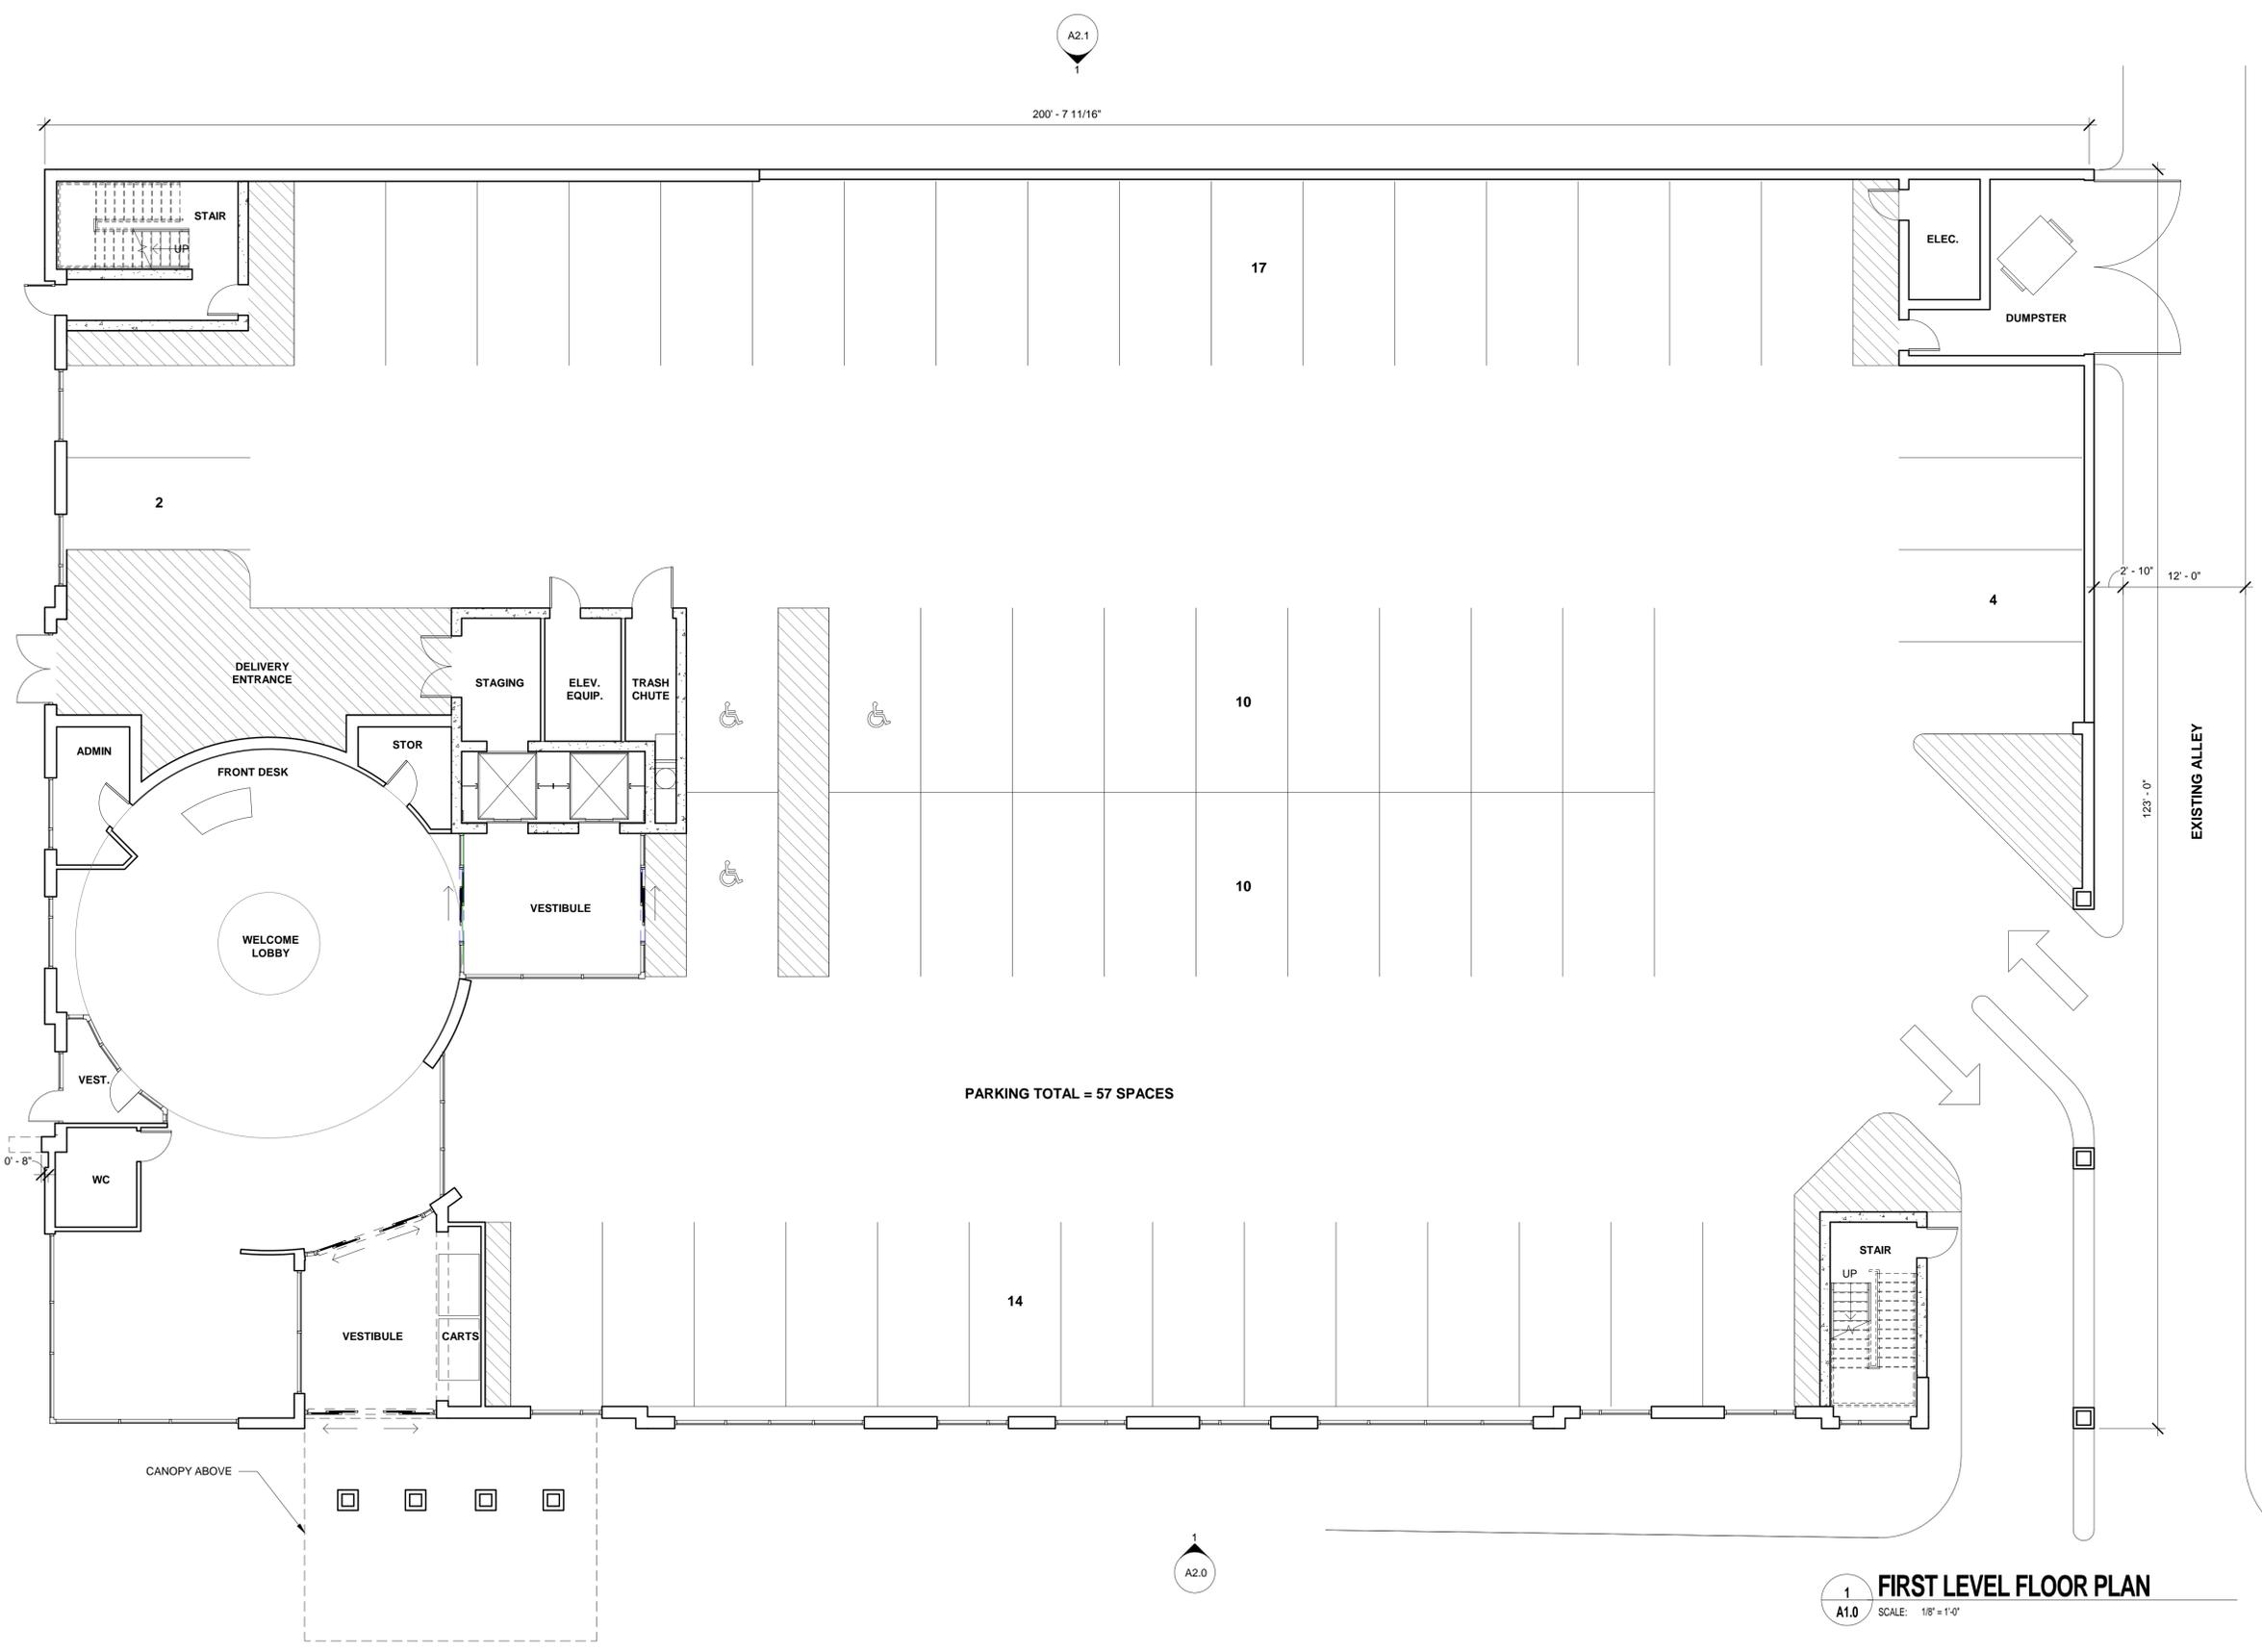

**1 FIRST LEVEL FLOOR PLAN**  
 A1.0 SCALE: 1/8" = 1'-0"

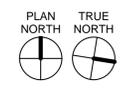

**CAMBRIA HOTEL**  
 E MARKET ST & S FLOYD ST  
 LOUISVILLE, KY 40202


PROJECT TITLE:

DATE: 7/25/2016  
 BY: JTR  
 CKD: PDN


REVISIONS:


SECOND LEVEL FLOOR PLAN


**A1.1**

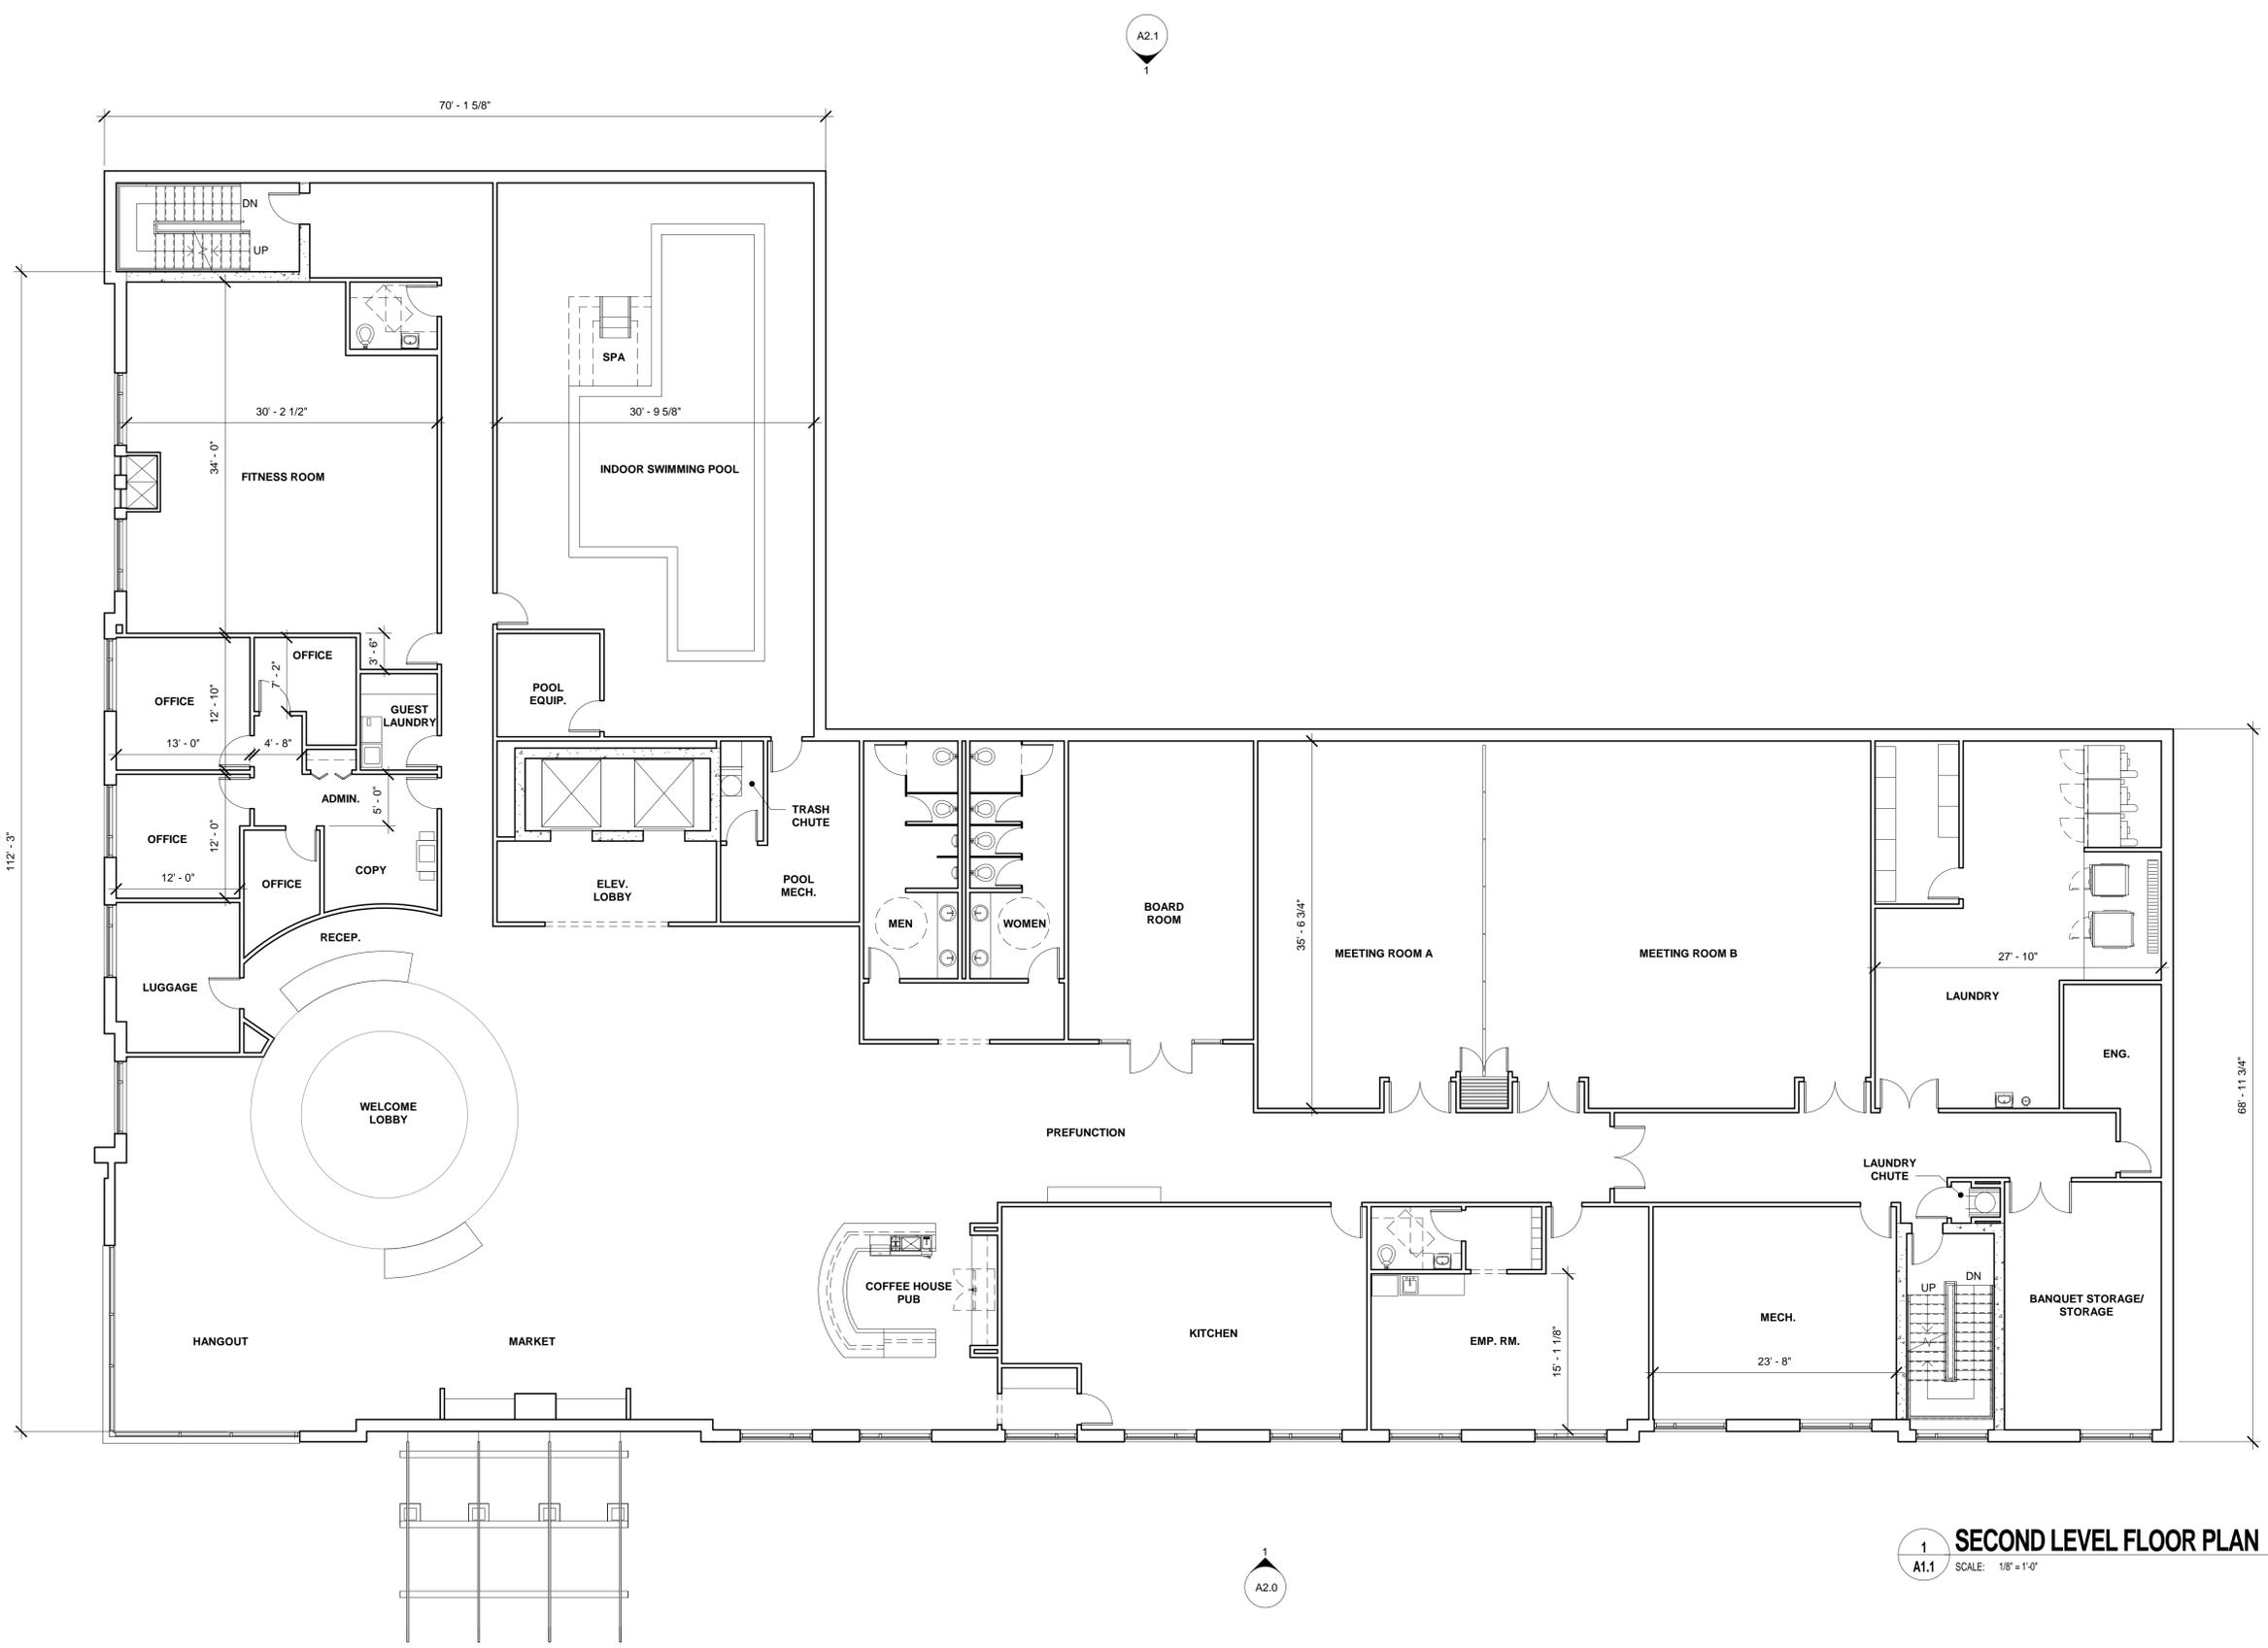


**1**  
**A1.1** SCALE: 1/8" = 1'-0"  
**SECOND LEVEL FLOOR PLAN**

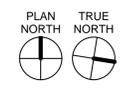

p:\p1001725\2016\_05\54 PM\1\ibid-server\03\Projects\Cambria Hotel\Revt Model\Cambria.rvt

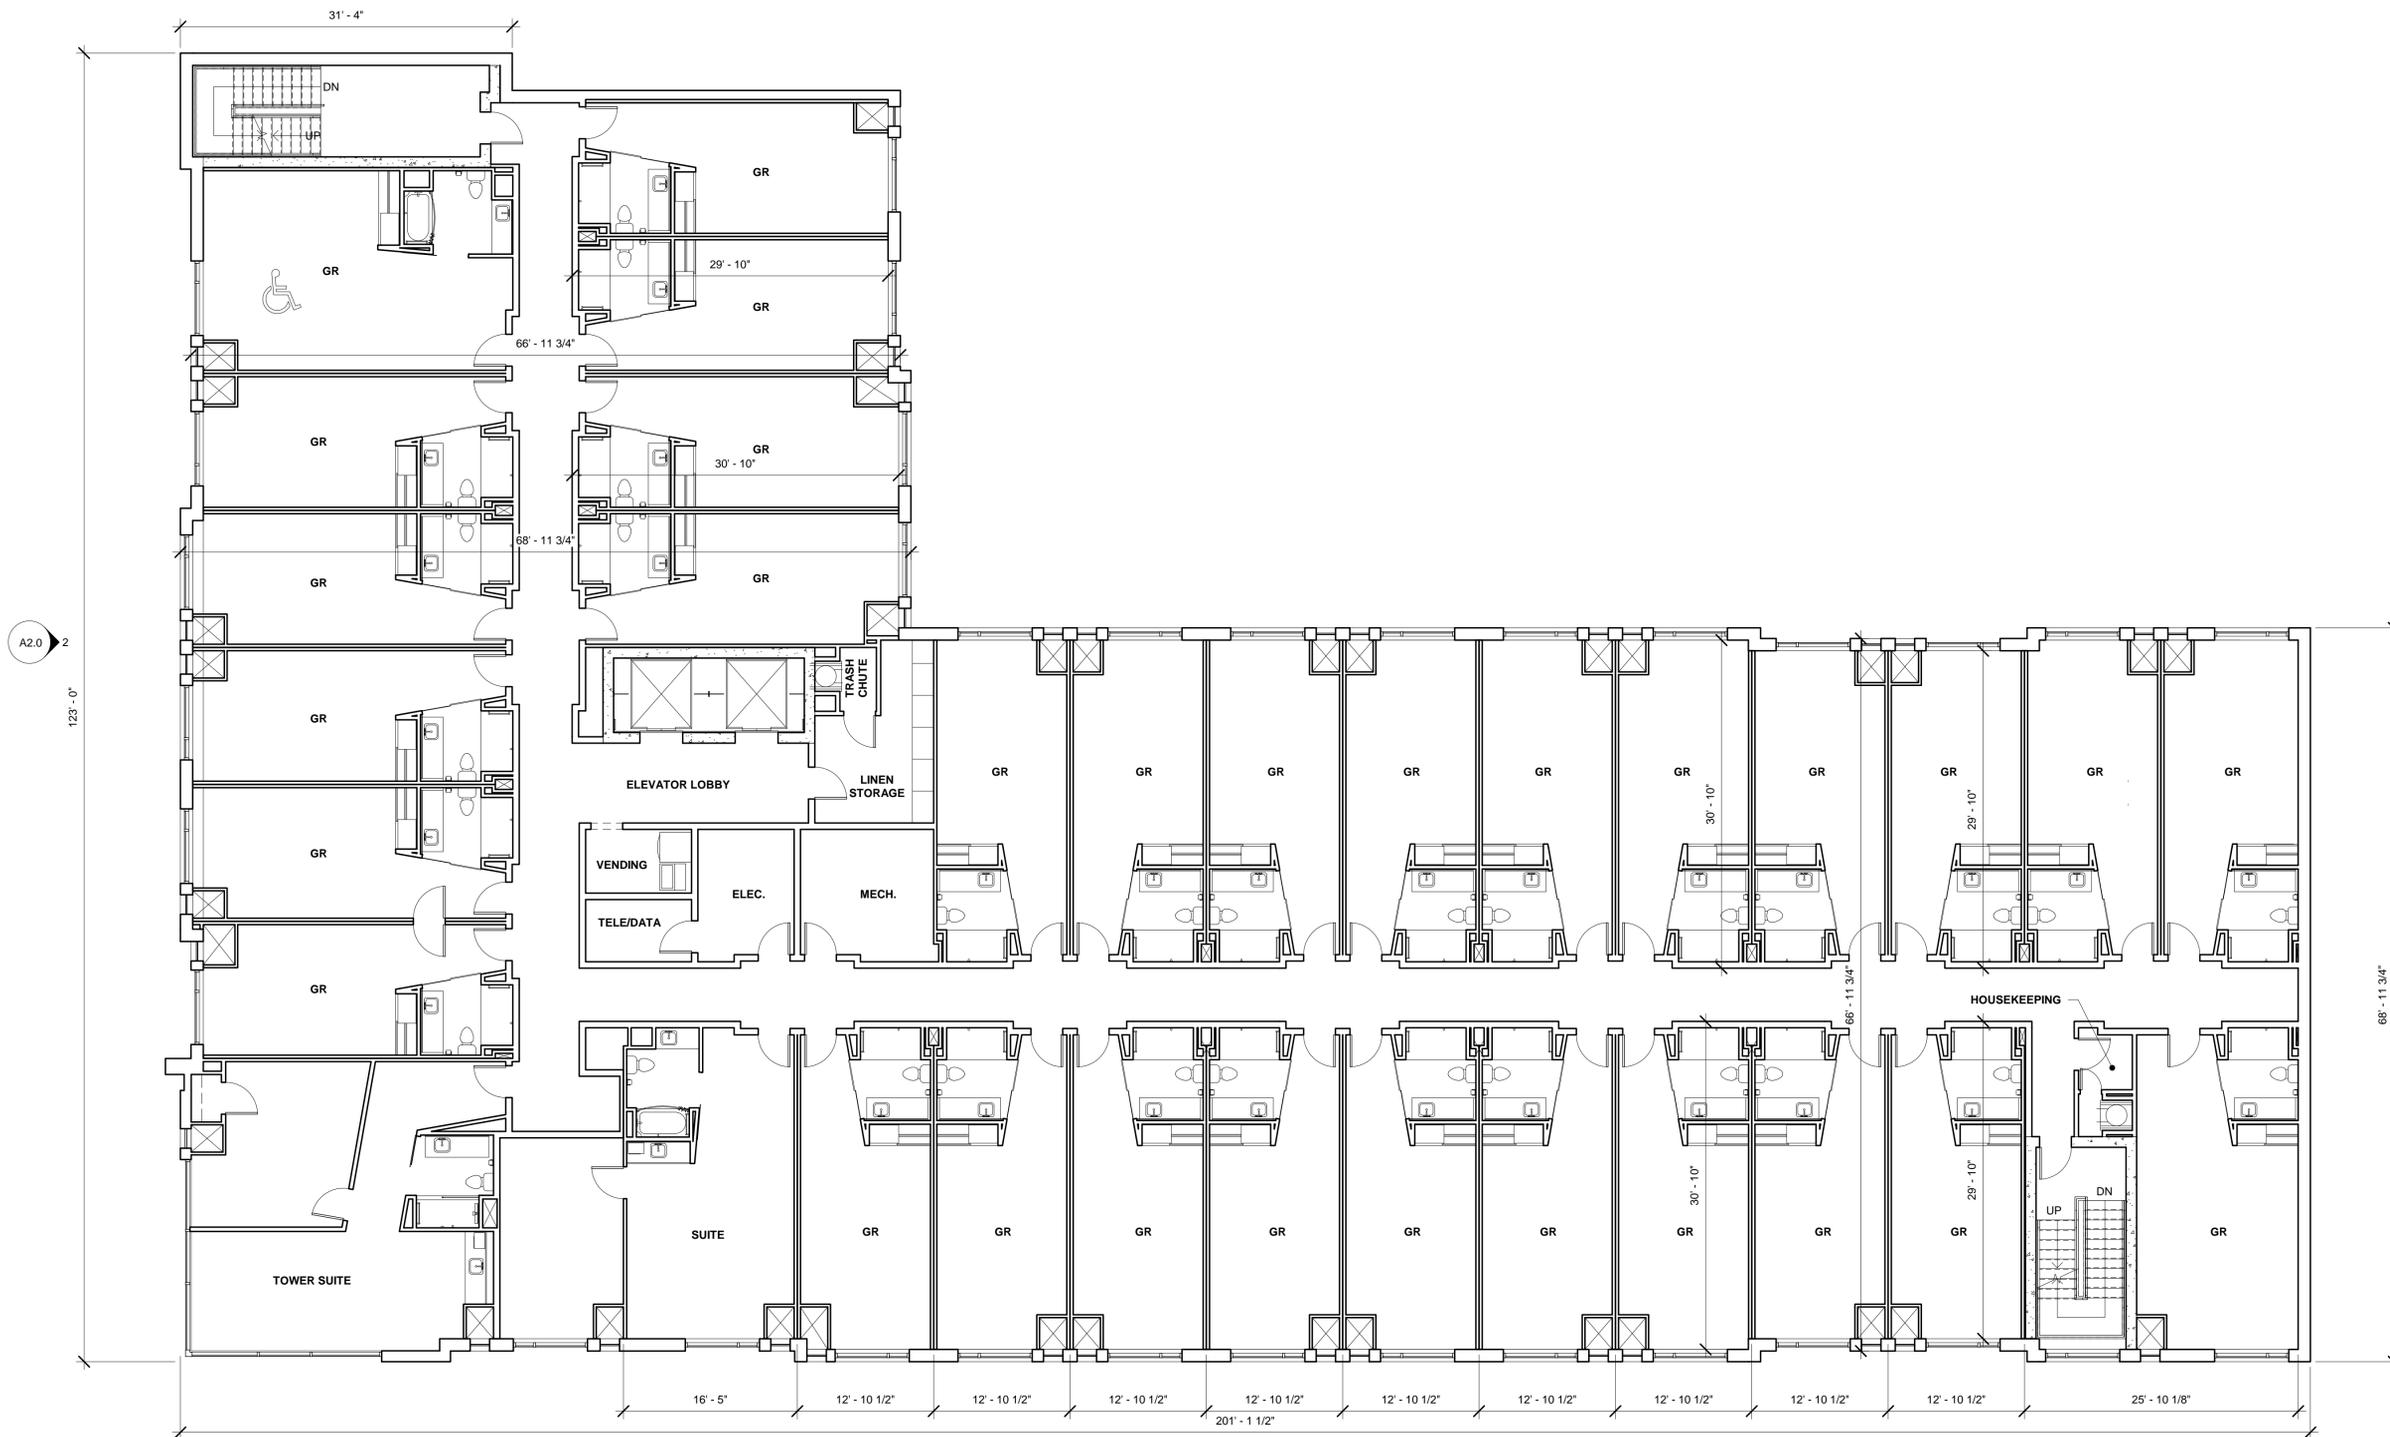

**1**  
A1.2 **THIRD-SIXTH LEVEL FLOOR PLAN**  
SCALE: 1/8" = 1'-0"

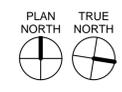

THIRD-SIXTH LEVEL FLOOR PLAN

**A1.2**

REVISIONS:


PROJECT TITLE:

**CAMBRIA HOTEL**  
E MARKET ST & S FLOYD ST  
LOUISVILLE, KY 40202

PROJECT TITLE:

DATE: 7/25/2016  
BY: JTR  
CKD: PDN

DATE: 7/25/2016  
BY: JTR  
CKD: PDN

JOB NUMBER: 16004

**T|B|D|+**  
Tucker Book Donhoff + Partners  
716 East Market Street | Louisville, Kentucky 40202  
p. (502) 426-7452 | f. (502) 425-8381  
email: tb@tuckerbooker.com  
copyright 2007



**2 MARKET STREET ELEVATION**  
 A2.0 SCALE: 1/8" = 1'-0"



**1 FLOYD STREET ELEVATION**  
 A2.0 SCALE: 1/8" = 1'-0"

**CAMBRIA HOTEL**  
 E MARKET ST & S FLOYD ST  
 LOUISVILLE, KY 40202

PROJECT TITLE:

DATE: 7/25/2016  
 BY: JTR  
 CKD: PDN


REVISIONS:


EXTERIOR ELEVATIONS

**A2.0**



**2 NORTH ELEVATION**  
 A2.1 SCALE: 1/8" = 1'-0"

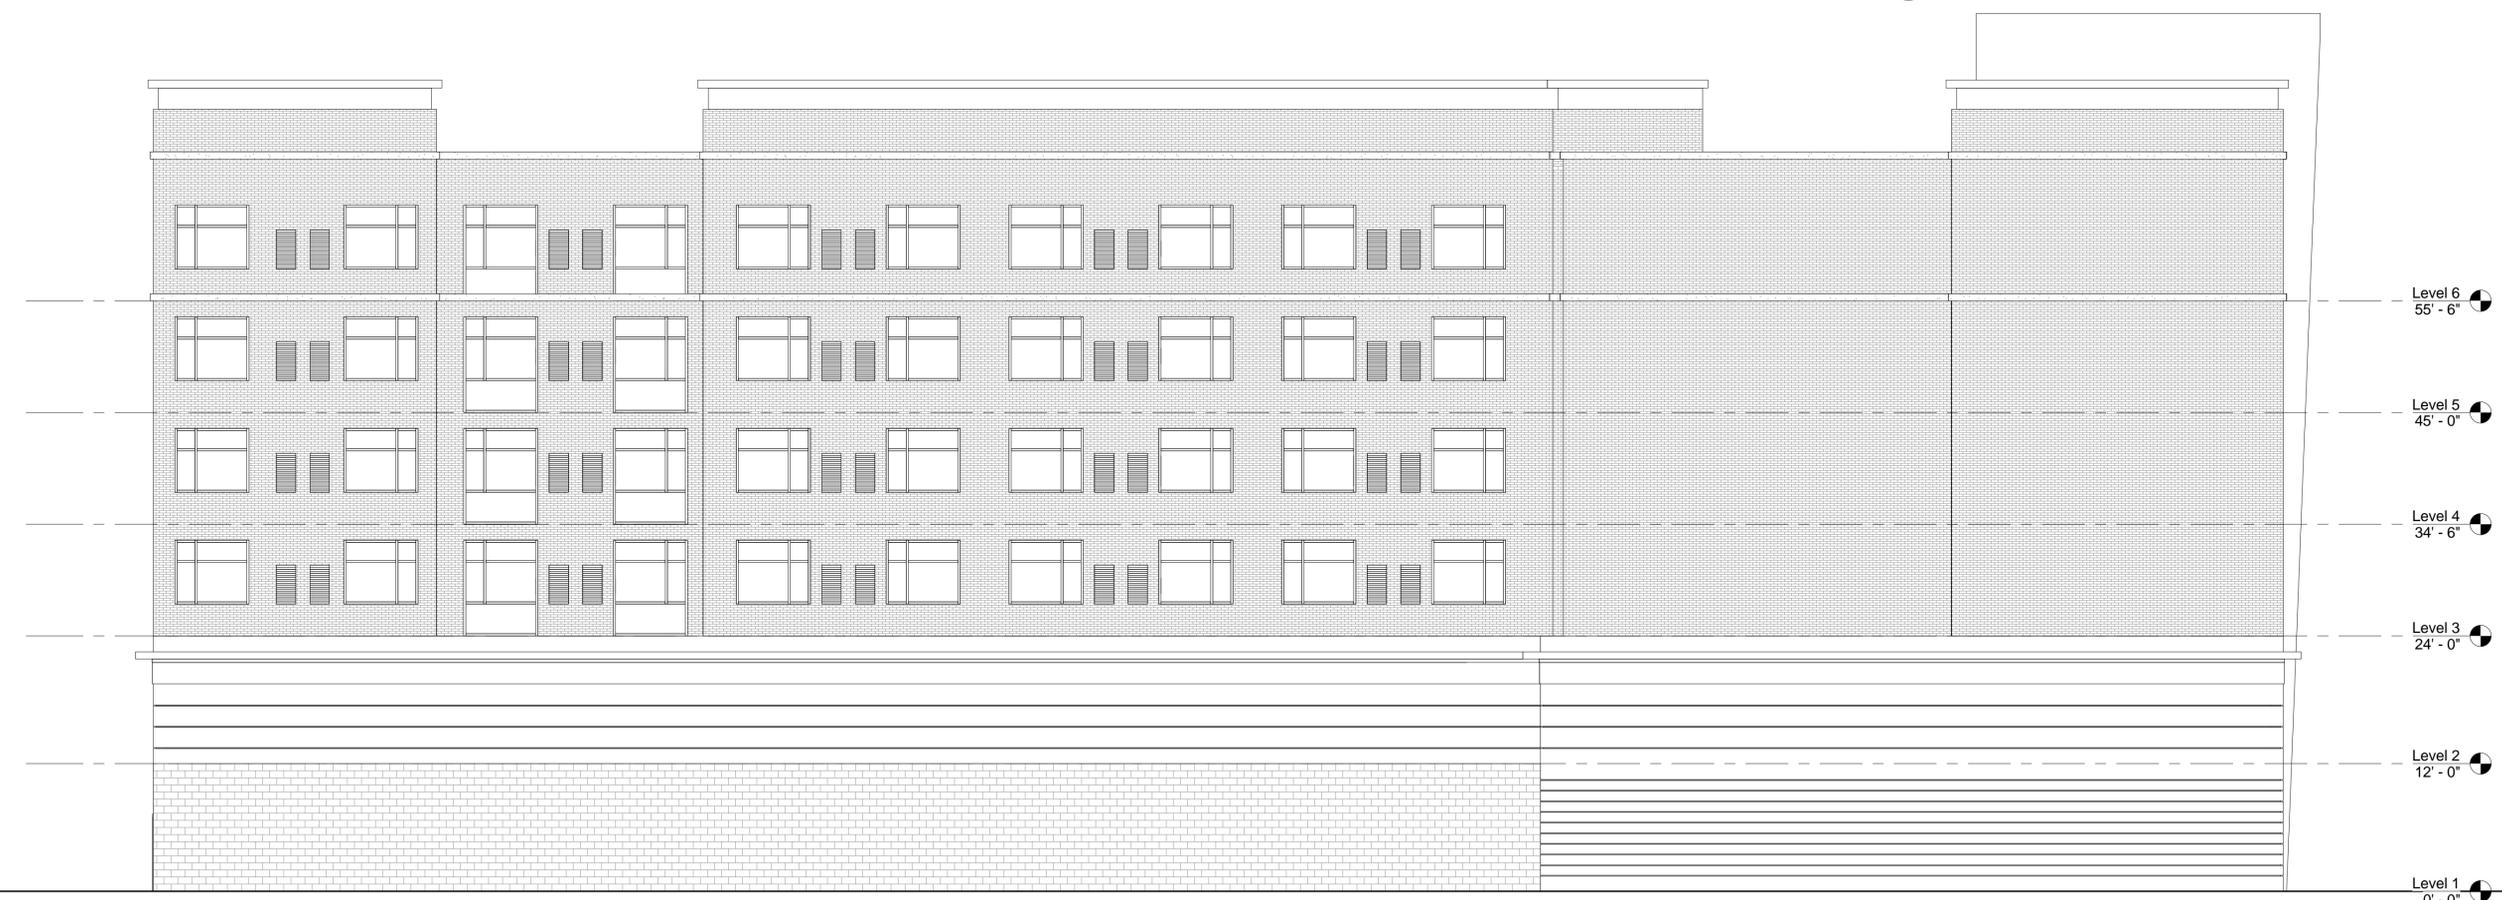

**1 WEST ELEVATION**  
 A2.1 SCALE: 1/8" = 1'-0"

**CAMBRIA HOTEL**  
 E MARKET ST & S FLOYD ST  
 LOUISVILLE, KY 40202

PROJECT TITLE:

DATE: 7/25/2016  
 BY: JTR  
 CKD: PDN

REVISIONS:

EXTERIOR ELEVATIONS

A2.1



2  
A3.0 3D View 2  
SCALE:



1  
A3.0 3D View 1  
SCALE:




3 3D View 5  
A3.1 SCALE:



2 3D View 4  
A3.1 SCALE:



1 3D View 3  
A3.1 SCALE:

p:\projects\7252016\_408332\_PM\1\ibid-server-03\Projects\Cambria\_Hotel\Revt\_Model\Cambria.rvt

PROJECT TITLE:

DATE: 7/25/2016  
 BY: JTR  
 CKD: PDN

REVISIONS:


3D VIEWS



1 3D View 6  
A3.2 SCALE:

**CAMBRIA HOTEL**  
E MARKET ST & S FLOYD ST  
LOUISVILLE, KY 40202

PROJECT TITLE:

DATE: 7/25/2016

BY: JTR

CKD: PDN

REVISIONS:


3D VIEWS



1 MARKET STREET ELEVATION  
A4.1 SCALE: 1/16" = 1'-0"

**CAMBRIA HOTEL**  
E MARKET ST & S FLOYD ST  
LOUISVILLE, KY 40202

PROJECT TITLE:

DATE: 7/25/2016

BY: JTR

CKD: PDN

REVISIONS:

EXTERIOR ELEVATIONS IN  
CONTEXT