



17 ZONE 1020



Front Elevation

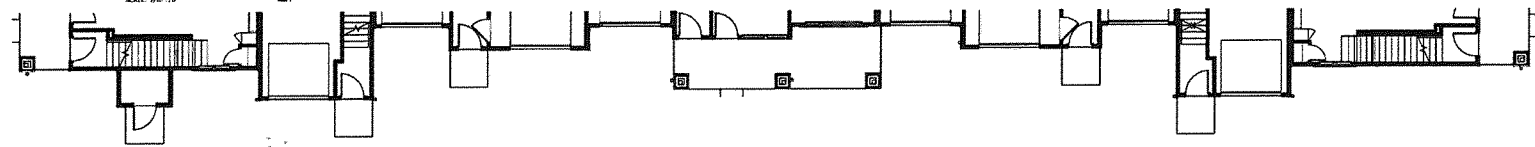

Rear Elevation

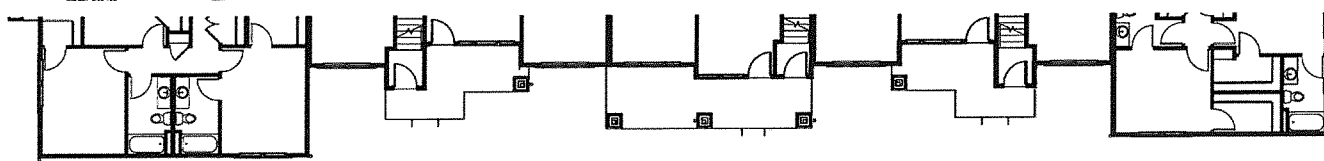

RECEIVED
MAY 26 2017
PLANNING &
DESIGN SERVICES

BUILDING B20
03-15-2017


RECEIVED

MAY 26 2017


PLANNING &
DESIGN SERVICES



Right Elevation

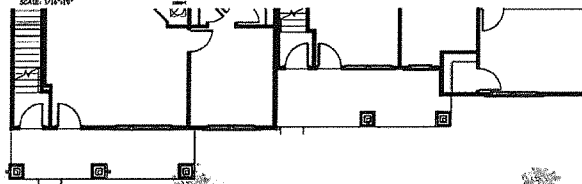

Left Elevation

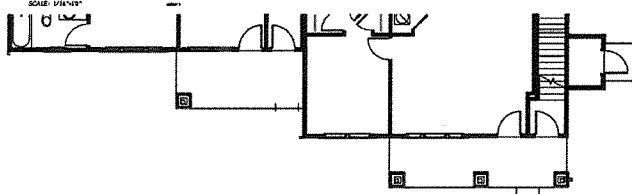

17 ZONE 1020

BUILDING B20
03-15-2017


RECEIVED

MAY 26 2017


PLANNING &
DESIGN SERVICES



Front Elevation

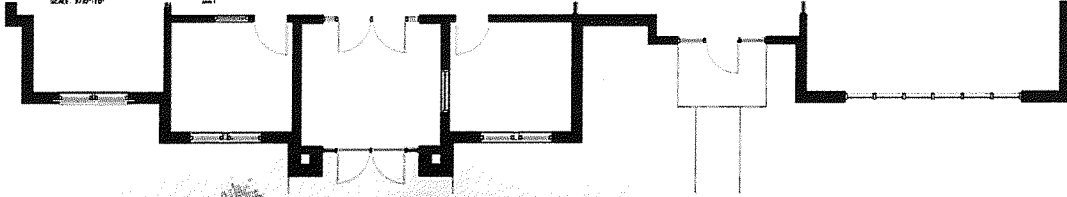

Right Side Elevation

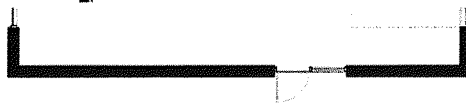


17 ZONE 1020


CLUBHOUSE

4340 SQ FT

07-08-2016

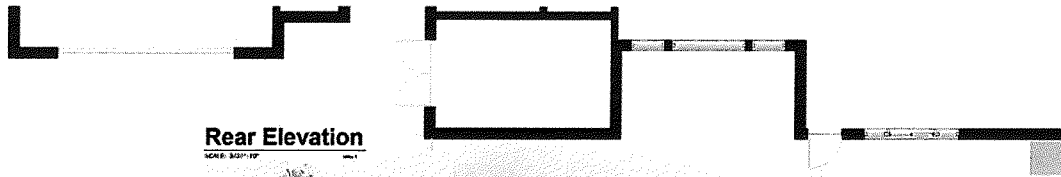

Rear Elevation
SCALE: 3/32"=1'-0"

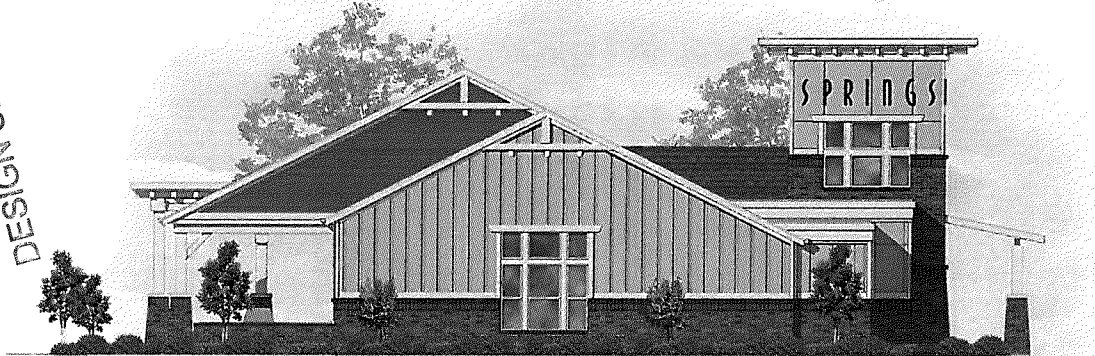

Left Side Elevation
SCALE: 3/32"=1'-0"

17 ZONE 1020

RECEIVED
MAY 26 2017
PLANNING &
DESIGN SERVICES

CLUBHOUSE

4340 SQ FT

07-08-2016