

ORDINANCE NO. 055, SERIES 2019

AN ORDINANCE CHANGING THE STREET NAME OF SENTIMENTAL LANE TO PARKSIDE VISTA LANE AND CASCADE FALLS TRAIL AND BEING IN LOUISVILLE METRO (CASE NO. 18STREETS1022).

SPONSORED BY: COUNCILWOMAN MADONNA FLOOD

WHEREAS, the Louisville Metro Planning Commission, as set forth in its minutes and records of Case No. 18STREETS1022, has recommended to the Legislative Council of the Louisville/Jefferson County Metro Government (the "Council") that changing the street name of Sentimental Lane to Parkside Vista Lane and Cascade Falls Trail and being in Louisville Metro be approved since the name change complies with the applicable guidelines of the Comprehensive Plan and the Land Development Code; and

WHEREAS, the Council concurs in and adopts the findings of the Planning Commission in Case No. 18STREETS1022 and approves and accepts the recommendation of the Planning Commission as set out in said minutes and records.


NOW THEREFORE BE IT ORDAINED BY THE LEGISLATIVE COUNCIL OF THE LOUISVILLE/JEFFERSON COUNTY METRO GOVERNMENT AS FOLLOWS:

SECTION I: That changing the street name of Sentimental Lane to Parkside Vista Lane and Cascade Falls Trail as shown on the attached street name change exhibit is approved.


SECTION II: This Ordinance shall take effect upon its passage and approval.



H. Stephen Ott
Metro Council Clerk

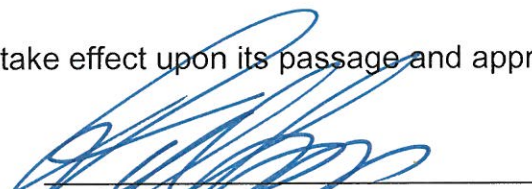

David James
President of the Council

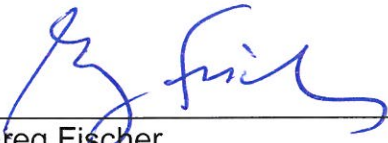

Greg Fischer
Mayor


5/6/19

Approved Date


APPROVED AS TO FORM AND LEGALITY:

Michael J. O'Connell
Jefferson County Attorney


**LOUISVILLE METRO COUNCIL
READ AND PASSED**
April 25, 2019

By: 

O-109-19 - Street Name Change from Sentimental Ln to Parkside Vista Ln and Cascade Falls Trail (4-1-19).docx (pbw)

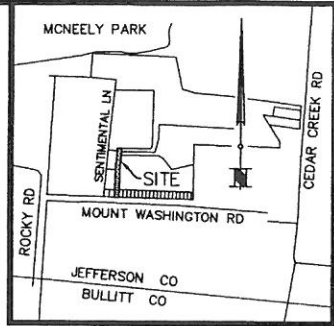

NO SCALE
LOCATION MAP

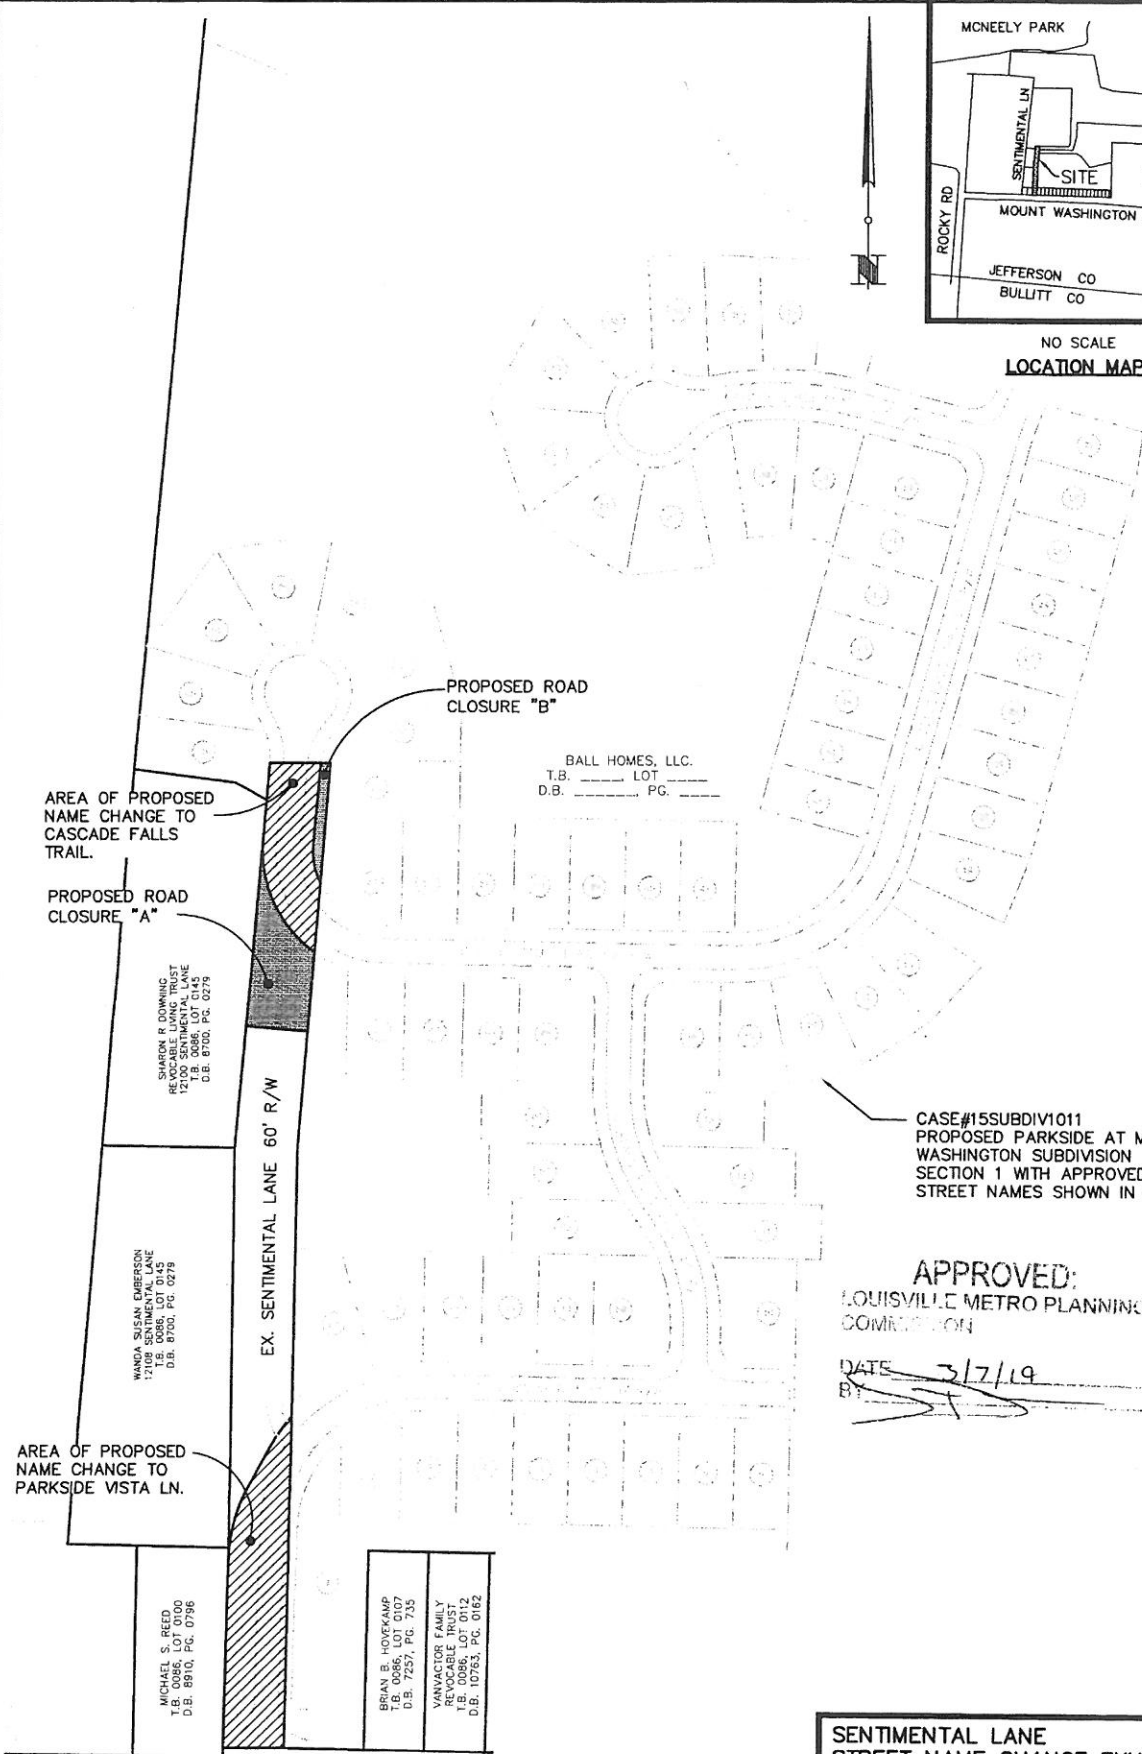

BALL HOMES, LLC.
T.B. _____ LOT _____
D.B. _____ PG. _____

CASE#15SUBDIV1011
PROPOSED PARKSIDE AT MOUNT
WASHINGTON SUBDIVISION
SECTION 1 WITH APPROVED
STREET NAMES SHOWN IN GREY.

APPROVED:
LOUISVILLE METRO PLANNING
COMMISSION

DATE 3/7/19
BY [Signature]

SHARON R. DOWNING
REVOCABLE LIVING TRUST
12100 SENTIMENTAL LANE
JEFFERSON CO KY 40319
D.B. 8700, PG. 0279

WANDA, SUSAN EMBERSON
SENTIMENTAL LANE
T.B. 0086, LOT 0145
D.B. 8700, PG. 0279

EX. SENTIMENTAL LANE 60' R/W


AREA OF PROPOSED
NAME CHANGE TO
PARKSIDE VISTA LN.

MICHAEL S. REED
T.B. 0086, LOT 0100
D.B. 8870, PG. 0796

BRIAN B. HOVFKAMP
T.B. 0086, LOT 0107
D.B. 7257, PG. 735

MANASTOR FAMILY
REVOCABLE TRUST
T.B. 0086, LOT 0112
D.B. 10763, PG. 0162

MINDEL SCOTT
ENGINEERING ► SURVEYING ►
PLANNING ► LANDSCAPE ARCHITECTURE
5151 Jefferson Blvd. Louisville, KY 40219
502-485-1508 ► MindelScott.com

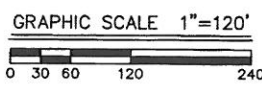

**SENTIMENTAL LANE
STREET NAME CHANGE EXHIBIT
CASE #18STREETS1018**

DEVELOPER:
BALL HOMES LLC
3609 WALDEN DRIVE
LEXINGTON, KY. 40517
TAX BLOCK 0086 LOT 106, 199-201 & 204
DB 9964 PG 531, DB 10262 PG 924 & DB
10388 PG 856

REVISION: 01/18/2019
DATE: 09/24/2018

SCALE: 1"=120'