



1 Schematic Elevation-North
SD201 1/16" = 1'-0"

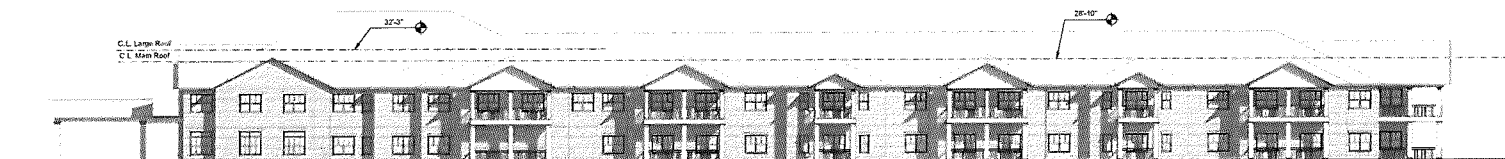

2 Schematic Elevation-South
SD201 1/16" = 1'-0"



3 Schematic Elevation-East
SD201 1/16" = 1'-0"

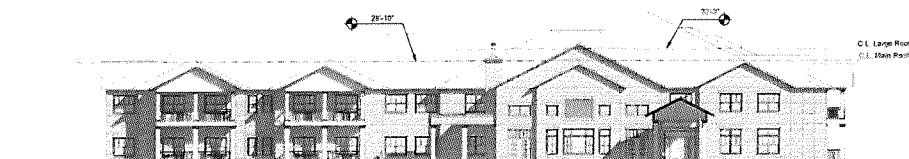

4 Schematic Elevation-West
SD201 1/16" = 1'-0"



STUDIO A
architecture
2330 frankfort ave
Louisville, ky 40206
p: (502) 589-8007
f: (502) 589-8004
www.studioarch.com

Consultants

Project Name

Independent
Living
Community

4000 Huntingwood
Louisville, KY 40222

Client

DOMINION

5187 Newburg Circle
Knoxville, TN 37921

Seal

NOT FOR
CONSTRUCTION

Revisions

No.	Description	Date


**SCHEMATIC
ELEVATIONS**

Project number 17DM01

Date Feb. 20, 2018

SD201

Scale 1/16" = 1'-0"

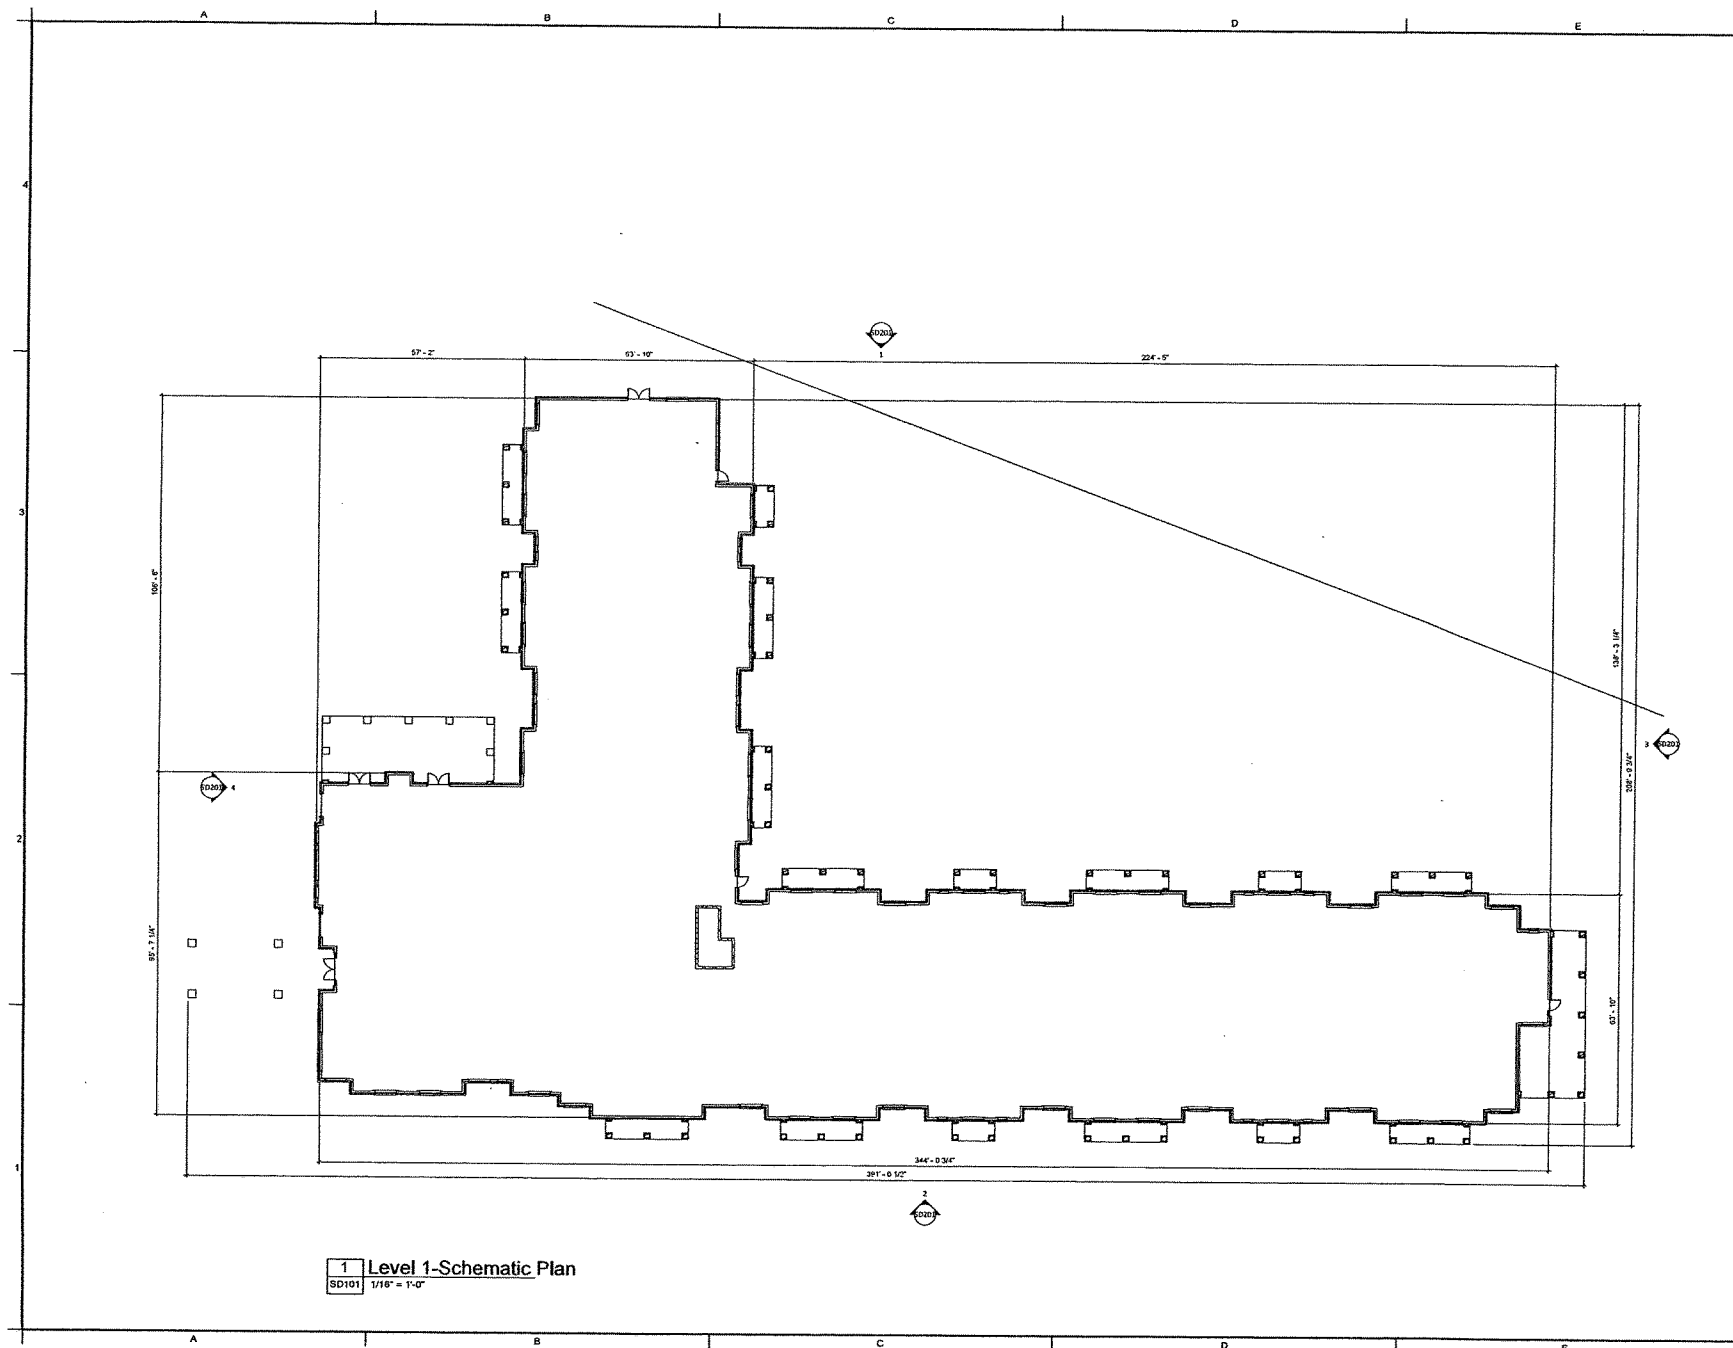

STUDIO A
architecture
2330 frankfort ave
louisville, ky 40206
p: (502) 589-8007
f: (502) 589-8004
www.studioaarch.com

Consultants

Project Name
Independent Living Community
4300 Harding Road
Louisville, KY 40222

Client
DOMINION
5167 Hemborg Drive
Knoxville, TN 37921

Seal

NOT FOR CONSTRUCTION

Revisions		
No.	Description	Date

SCHEMATIC PLAN

Project number 17DM01
Date Feb. 20, 2018

SD101

Scale 1/16" = 1'-0"