



RECEIVED

MAY 30 2018  
PLANNING &  
DESIGN SERVICES

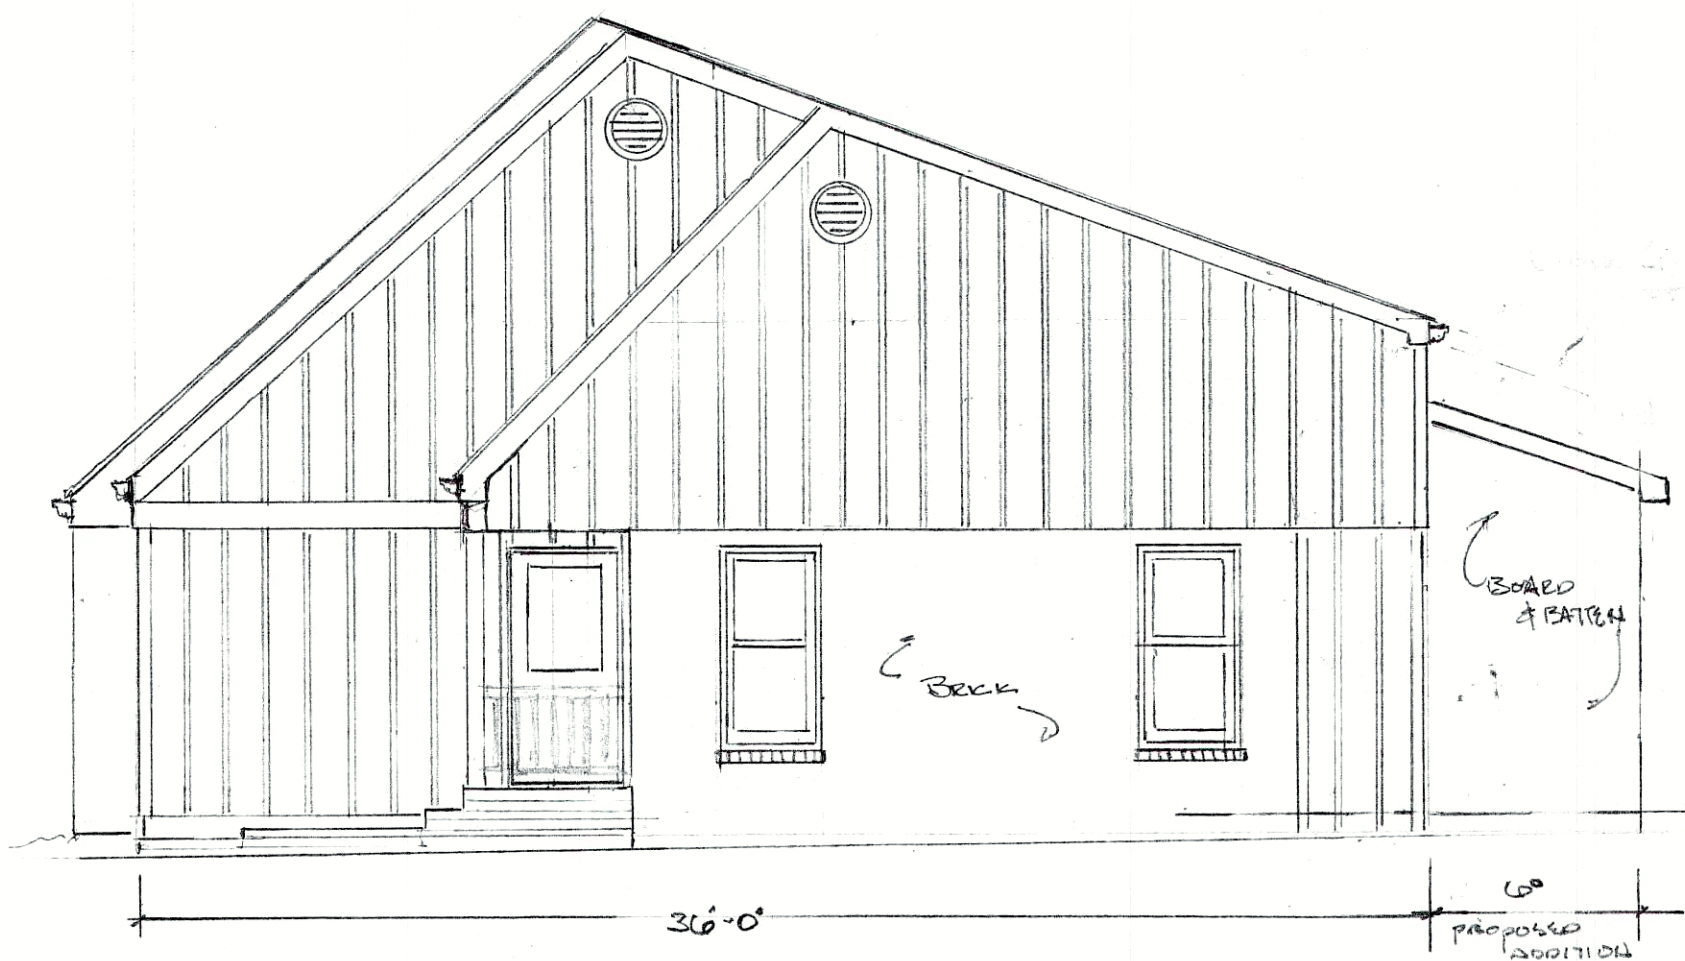

SIDE ELEVATION

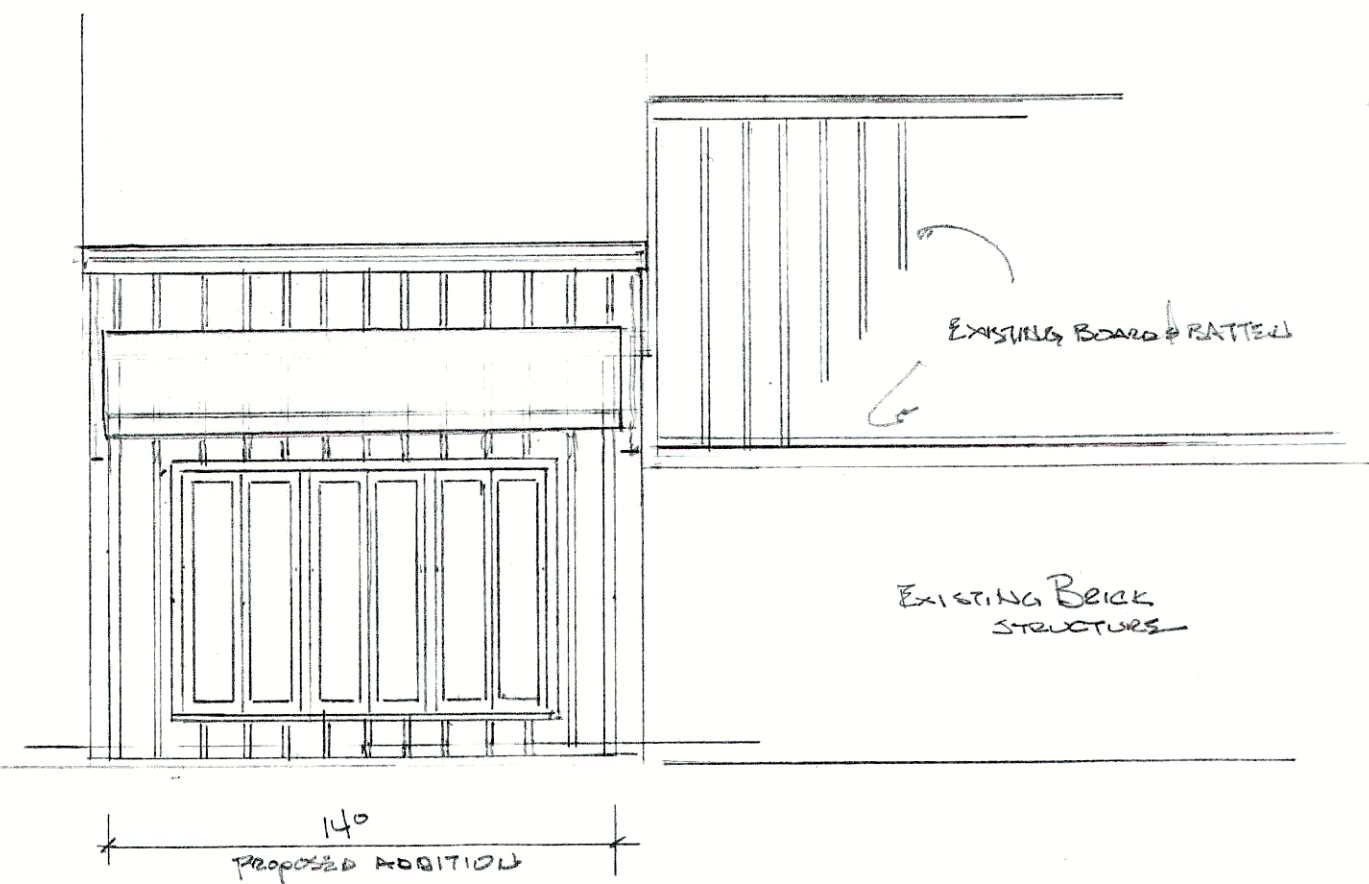

BACK ELEVATION

SCALE 3/16" = 1'-0"