


SITE PLAN – 912 MULBERRY ST

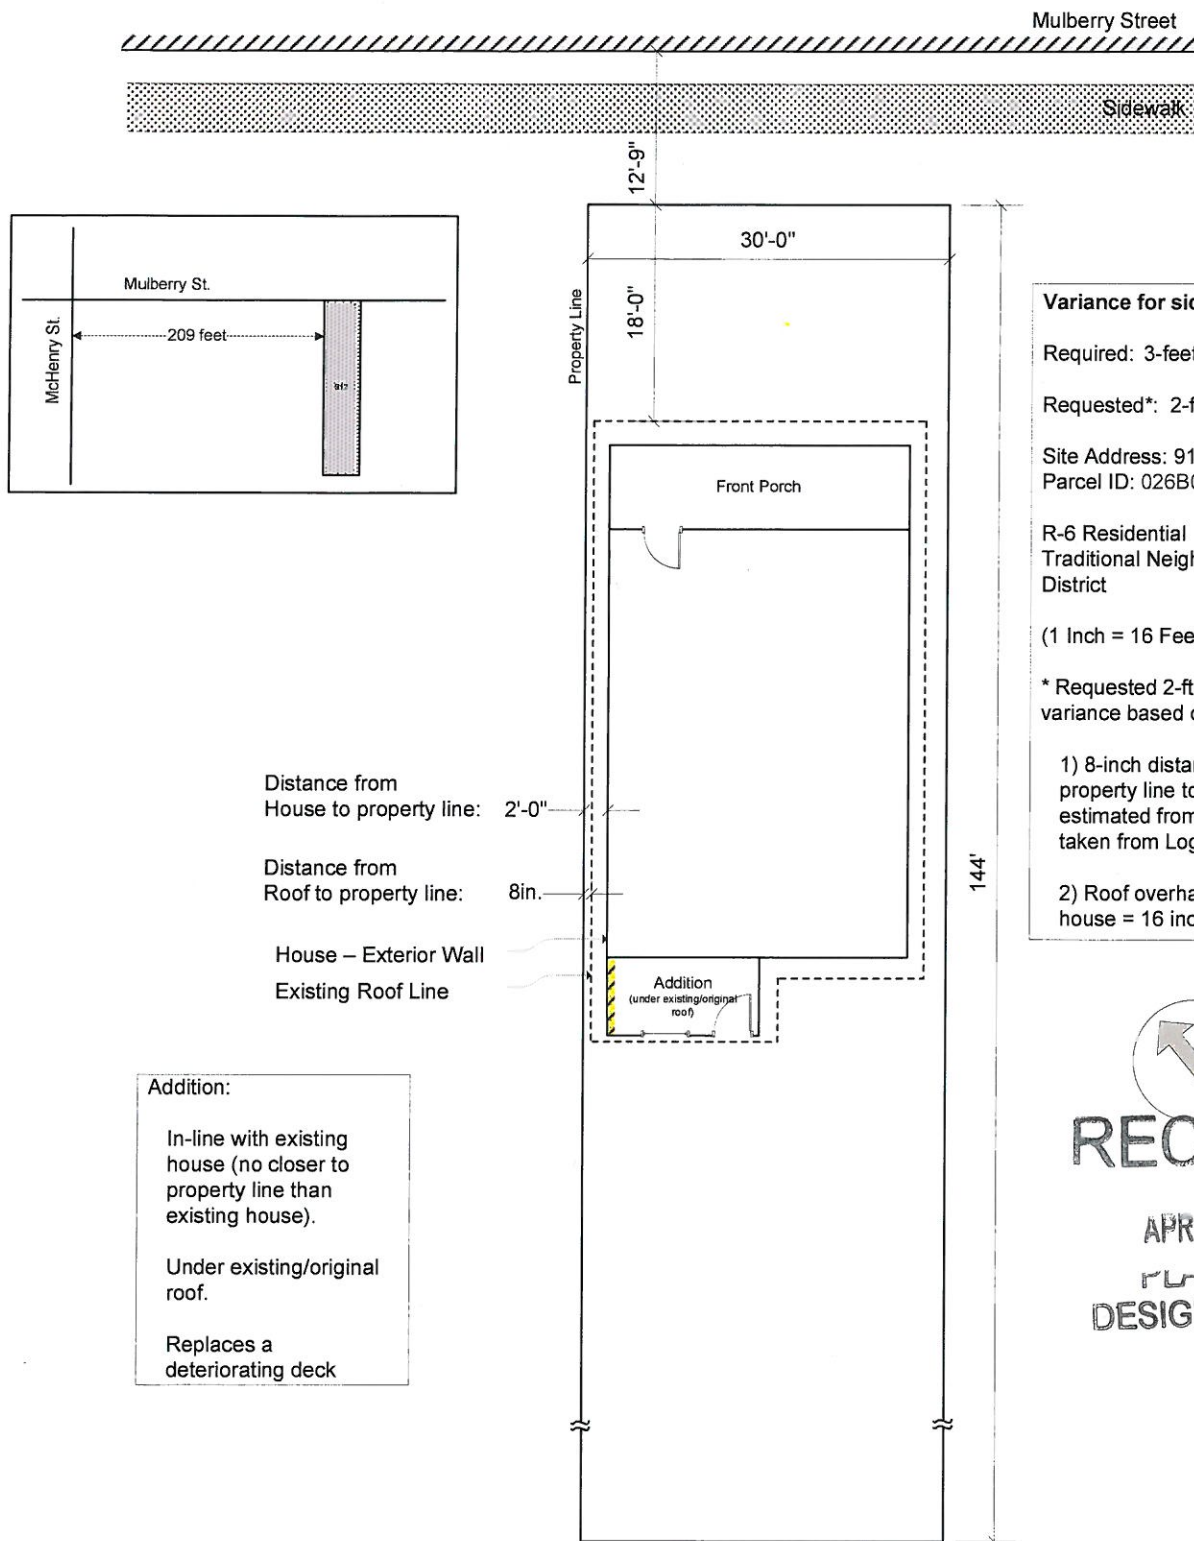

Variance for side yard setback

Required: 3-feet

Requested*: 2-feet

Site Address: 912 Mulberry St.
Parcel ID: 026B00250000

R-6 Residential
Traditional Neighborhood Form
District

(1 Inch = 16 Feet)

* Requested 2-ft setback variance based on:

1) 8-inch distance from property line to roof line estimated from measurements taken from Logic Online.

2) Roof overhang on side of house = 16 inches.



RECEIVED

APR 30 2018

PLANNING & DESIGN SERVICES

18 VARIANCE 1 0 4 3