


RECEIVED


NOV 28 2017

PLANNING &
DESIGN SERVICES

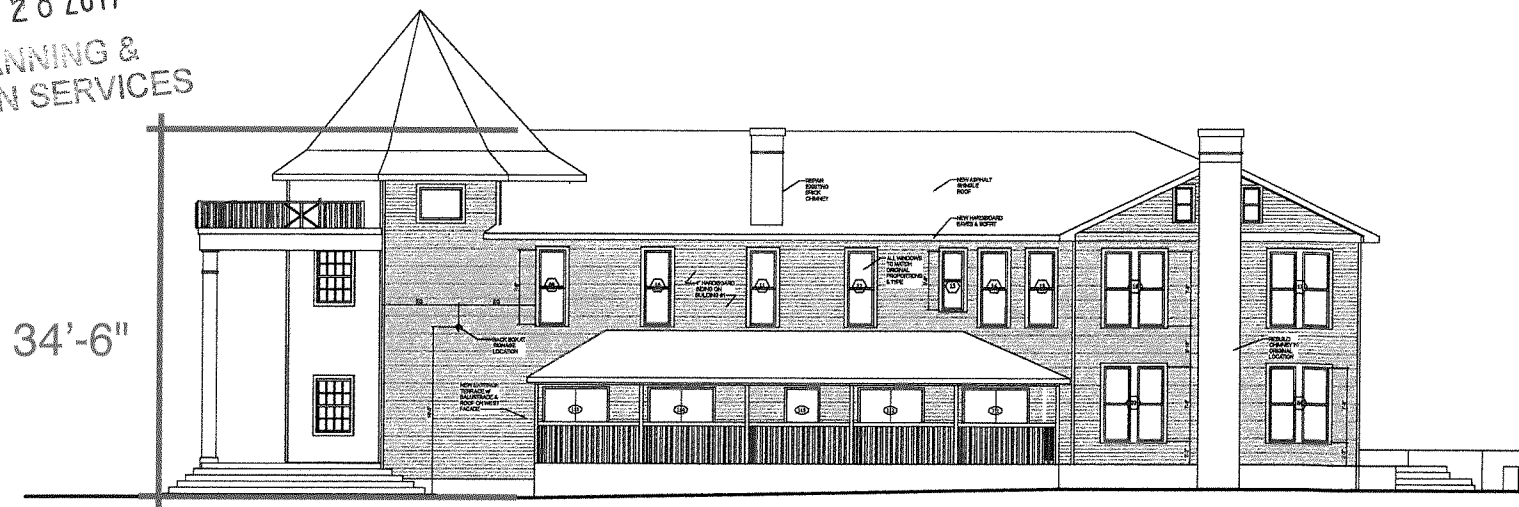

BLDG #1 WEST ELEVATION

SCALE: 3/16" = 1'-0"

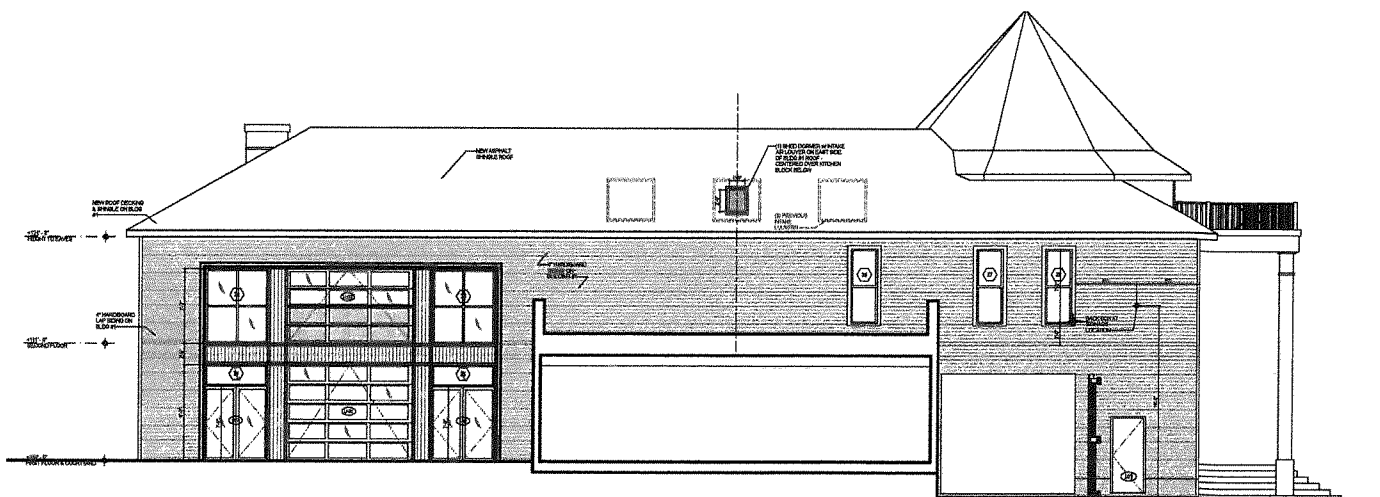

BLDG #1 EAST ELEVATION

SCALE: 3/16" = 1'-0"

EXISTING 2 STORY BUILDING (#1) not to scale

1555

ARCHITECTURAL ARTISANS INC
213 SOUTH SHELBY STREET LOUISVILLE KY 40203 502.582.3887

COLONIAL GARDENS
CONDITIONAL USE PERMIT
NEW CUT ROAD & WEST KENWOOD DRIVE LOUISVILLE KENTUCKY 40214



REVISIONS

DATE

SKETCH

12

RECEIVED


NOV 28 2017

PLANNING &
DESIGN SERVICES



BLDG #1 SOUTH ELEVATION

SCALE: 3/16" = 1'-0"

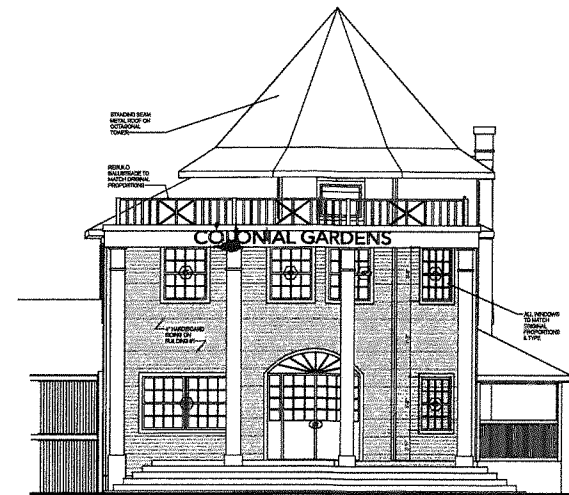

BLDG #1 NORTH ELEVATION

SCALE: 3/16" = 1'-0"

COLONIAL GARDENS
CONDITIONAL USE PERMIT
NEW CUT ROAD A WEST KENWOOD DRIVE LOUISVILLE KENTUCKY 40214



REVISIONS
DATE
BY
13

EXISTING 2 STORY BUILDING (#1) not to scale


RECEIVED

1555


NOV 28 2017

PLANNING &
DESIGN SERVICES


ARCHITECTURAL ARTISANS INC
201 SOUTH MARKET STREET LOUISVILLE KY 40202 502.411.1001

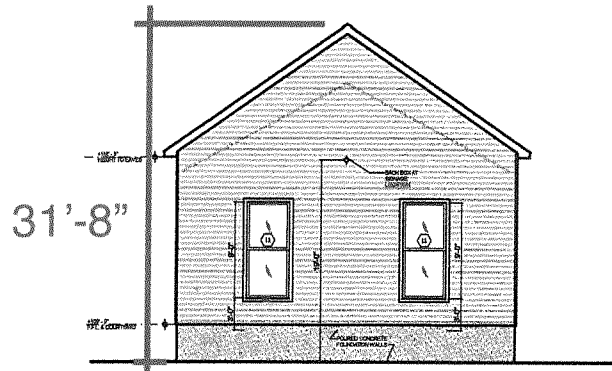


BLDG #2 NORTH ELEV.
SCALE: 3/16" = 1'-0"

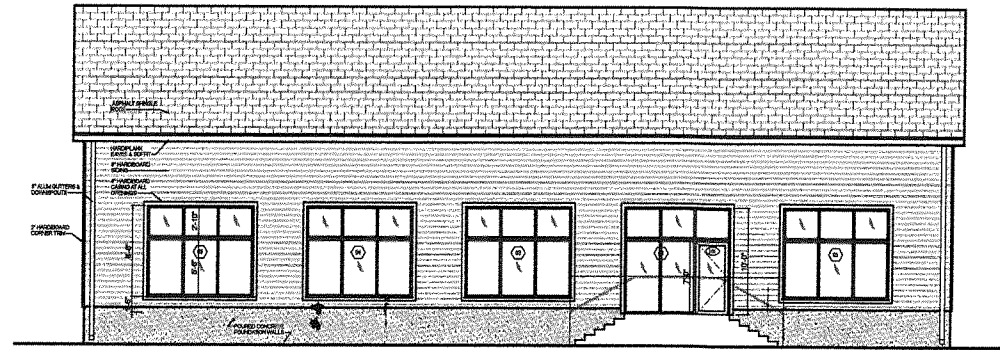

BLDG #2 EAST ELEV.
SCALE: 3/16" = 1'-0"

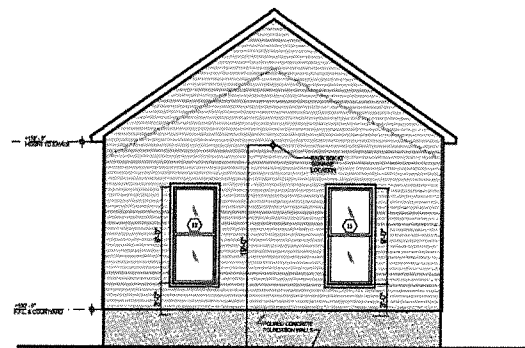

BLDG #2 SOUTH ELEV.
SCALE: 3/16" = 1'-0"

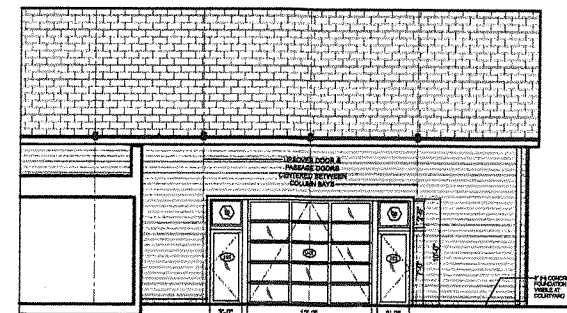

BLDG #2 WEST ELEV.
SCALE: 3/16" = 1'-0"

COLONIAL GARDENS
CONDITIONAL USE PERMIT
NEW CUT ROAD A WEST KENWOOD DRIVE LOUISVILLE KENTUCKY 40214



REVISIONS
DATE
BY
17

NEW 1 STORY BUILDING (#2) not to scale

17 CUP 1005


RECEIVED

NOV 28 2017


PLANNING &
DESIGN SERVICES

1555


ARCHITECTURAL ARTISANS INC
10 SOUTH MAIN STREET SUITE 200
LOUISVILLE, KY 40202

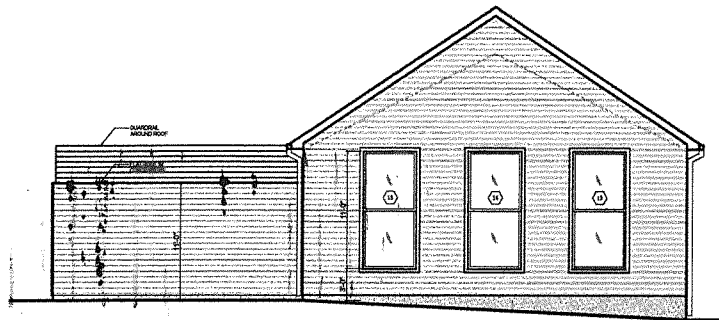


BLDG #3 NORTH ELEV.
SCALE: 3/16" = 1'-0"

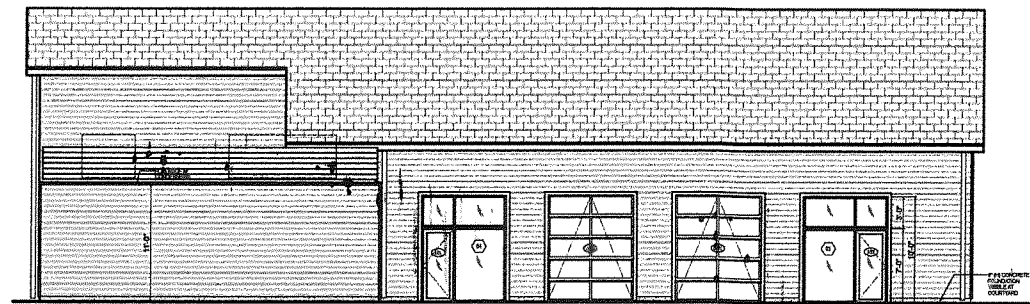

BLDG #3 EAST ELEV.
SCALE: 3/16" = 1'-0"

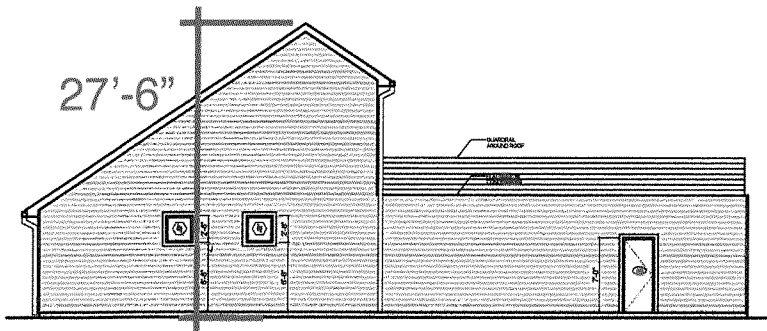

BLDG #3 SOUTH ELEV.
SCALE: 3/16" = 1'-0"

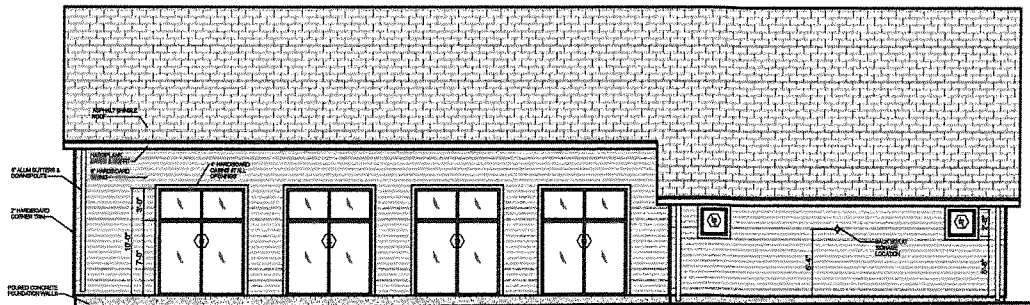

BLDG #3 WEST ELEV.
SCALE: 3/16" = 1'-0"

NEW 1 STORY BUILDING (#3) not to scale

COLONIAL GARDENS
CONDITIONAL USE PERMIT
NEW CITY ROAD A WEST KENWOOD DRIVE LOUISVILLE KENTUCKY 40214



REVISIONS
DATE
BY
FOR
21

17 CUP 1005


RECEIVED

NOV 28 2017


PLANNING &
DESIGN SERVICES

1555


ARCHITECTURAL ARTISANS INC.
111 SOUTH WALSH STREET, SUITE 101, LOUISVILLE, KY 40202

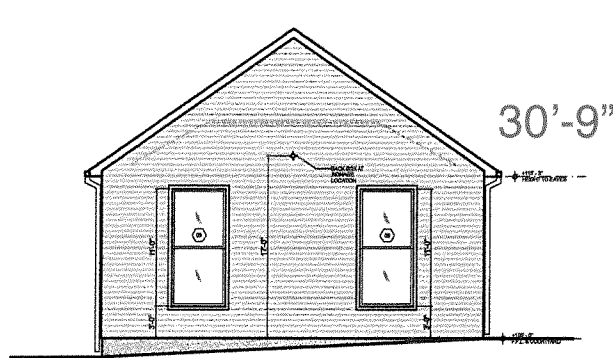

BLDG #4 NORTH ELEV.
SCALE: 3/16" = 1'-0"

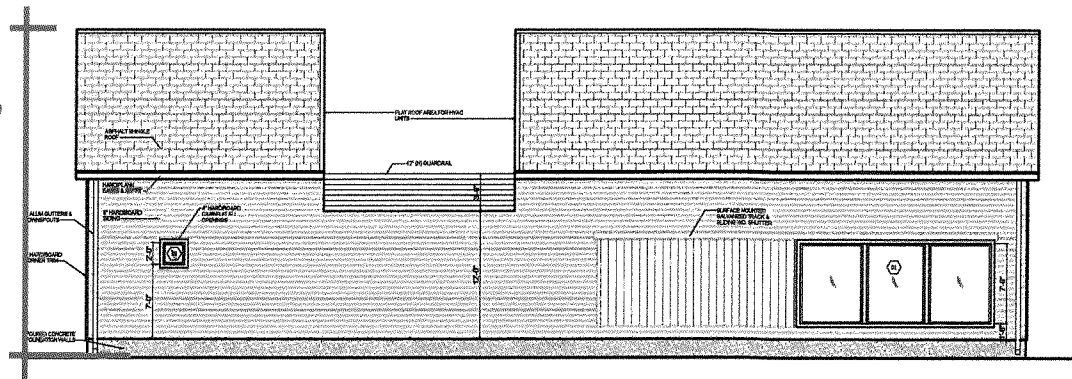

BLDG #4 EAST ELEV.
SCALE: 3/16" = 1'-0"

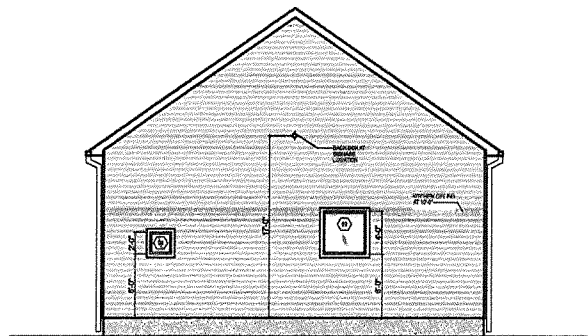

BLDG #4 SOUTH ELEV.
SCALE: 3/16" = 1'-0"



BLDG #4 WEST ELEV.
SCALE: 3/16" = 1'-0"

COLONIAL GARDENS
CONDITIONAL USE PERMIT
NEW GUT ROAD & WEST KENWOOD DRIVE, LOUISVILLE, KENTUCKY 40214



REVISIONS	DATE	BY
1	11/28/17	ARTISANS
2	11/28/17	ARTISANS
NEW 1 STORY BUILDING (#4) not to scale