


ENTRANCE CONSTRUCTION NOTES - LT.				
STATION	WIDTH	CEM CONC ENT PVMT-8"	ASPH. SURFACE	ENTR. PIPE LENGTH/SIZE
21+22	32'	15.1	57 SQ YD	--/--
21+89	9'	6.1	14.9 SQ YD	--/--
23+83	24'	16.7	53.9 SQ YD	30' / 12"

■ INDICATES DETECTABLE WARNINGS ON PLANS

4-IN SIDEWALK CONSTRUCTION NOTES - LT.	
STATION	QUANTITY
21+00.00 TO *21+10.42	5.4 SQ YD
*21+35.13 TO *21+84.59	26.4 SQ YD
*21+94.02 TO *23+69.43	96.8 SQ YD
*23+95.87 TO *26+16.49	125.6 SQ YD

* CONSTRUCT RAMP TY 1

STA. TO STA.	SIZE/TYPE	CHANNEL LINING		
		TYPE	QUANTITY	D
22+00 TO 23+67.1	SPEC. "V" DT.	E.C. BLANKET	85.6 SQ YD	0.5'
23+95.8 TO 25+95	SPEC. "V" DT.	E.C. BLANKET	140.0 SQ YD	1.0'

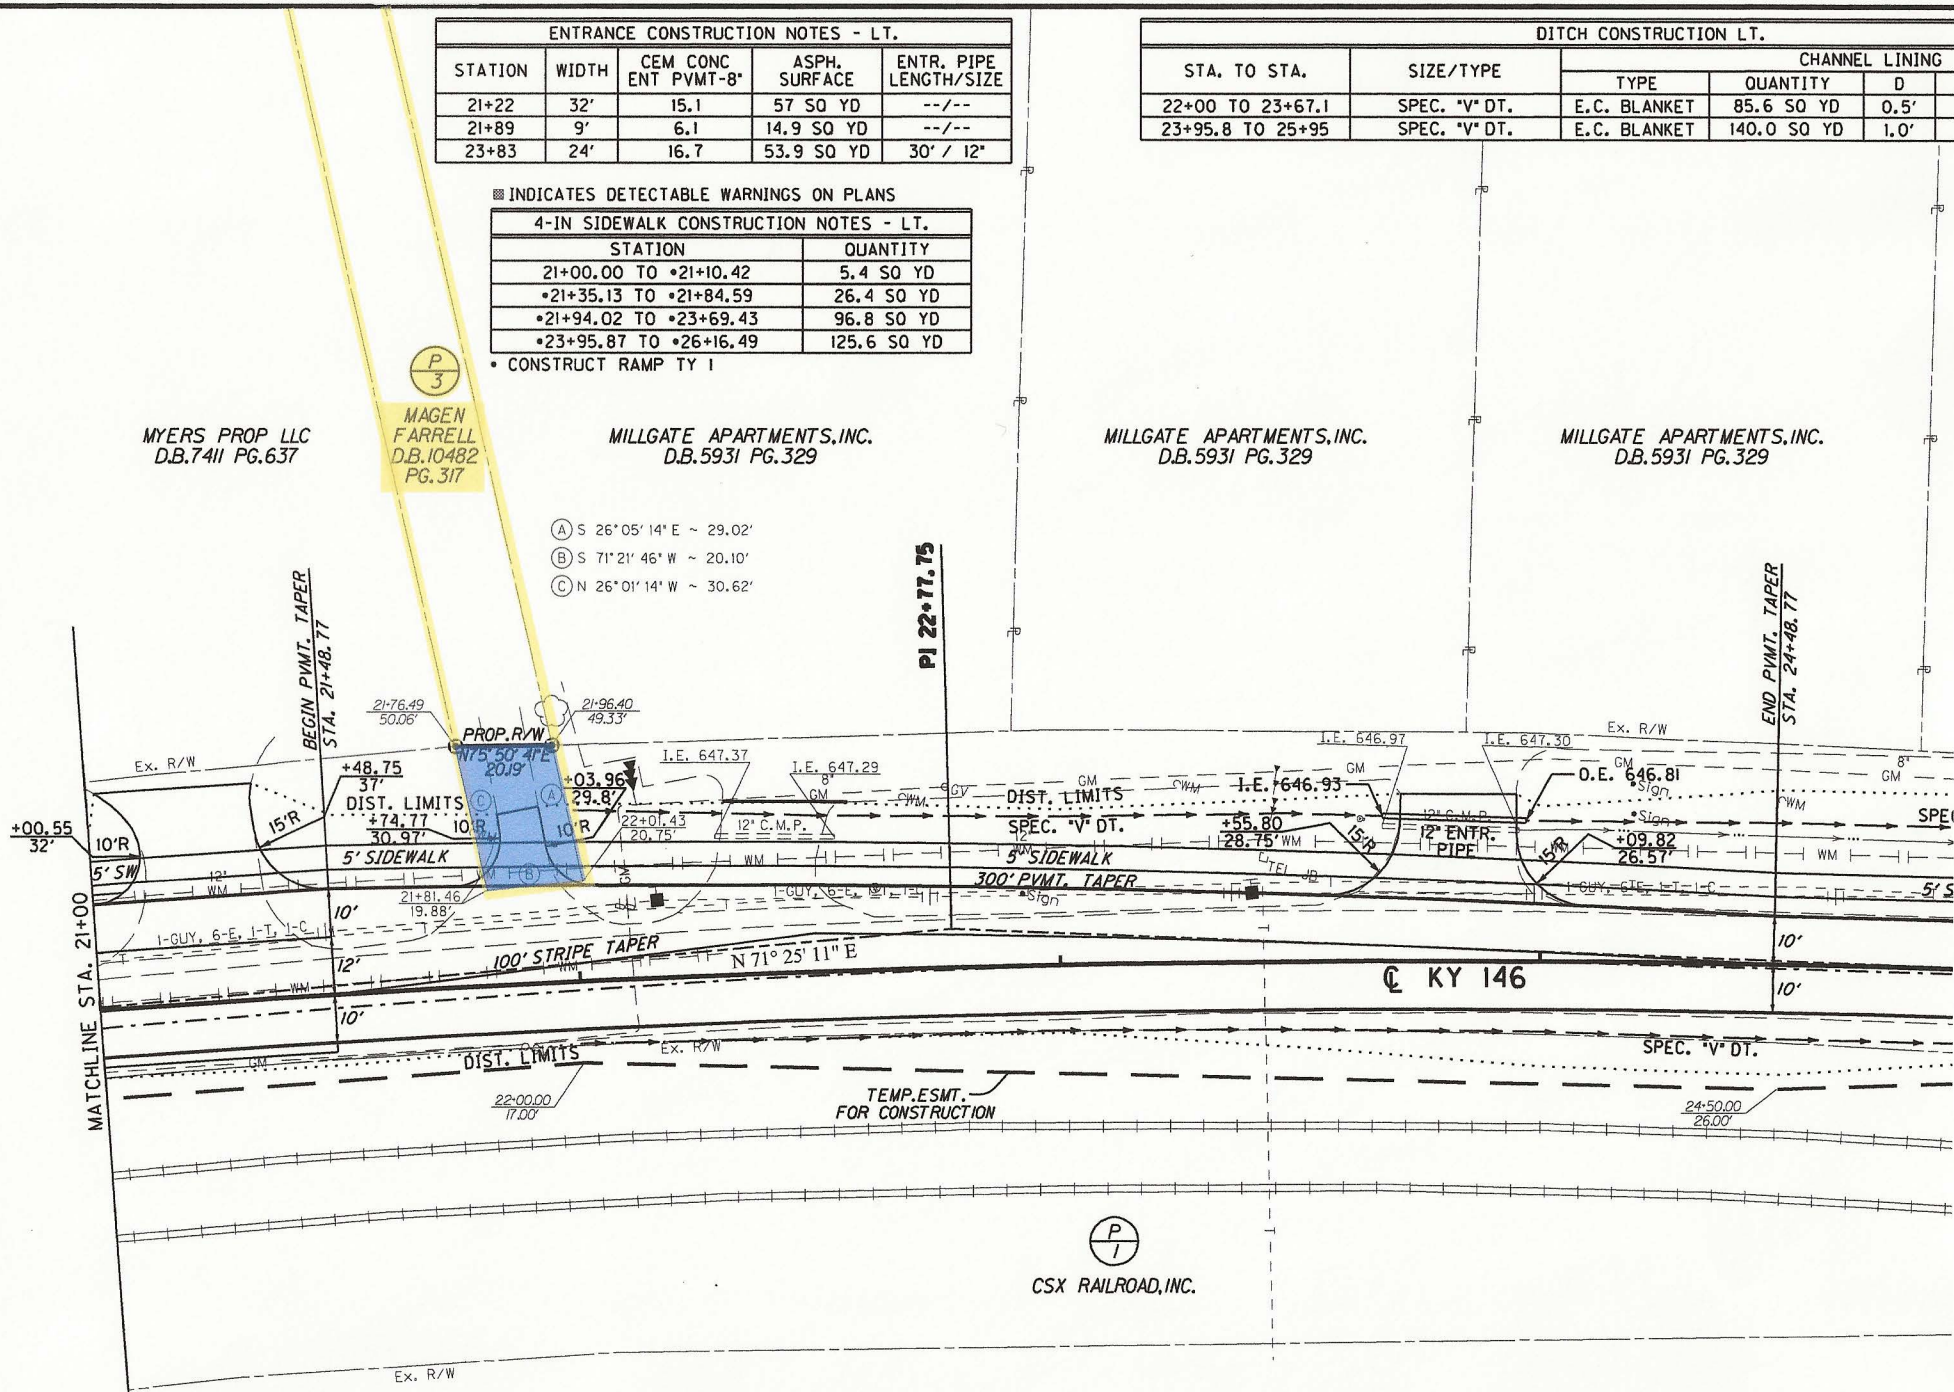

- (A) S 26° 05' 14" E ~ 29.02'
- (B) S 71° 21' 46" W ~ 20.10'
- (C) N 26° 01' 14" W ~ 30.62'

PI STA. 22+77.75
A = 7.29, B = 26.84