



RECEIVED

JUL 07 2014
PLANNING &
DESIGN SERVICES

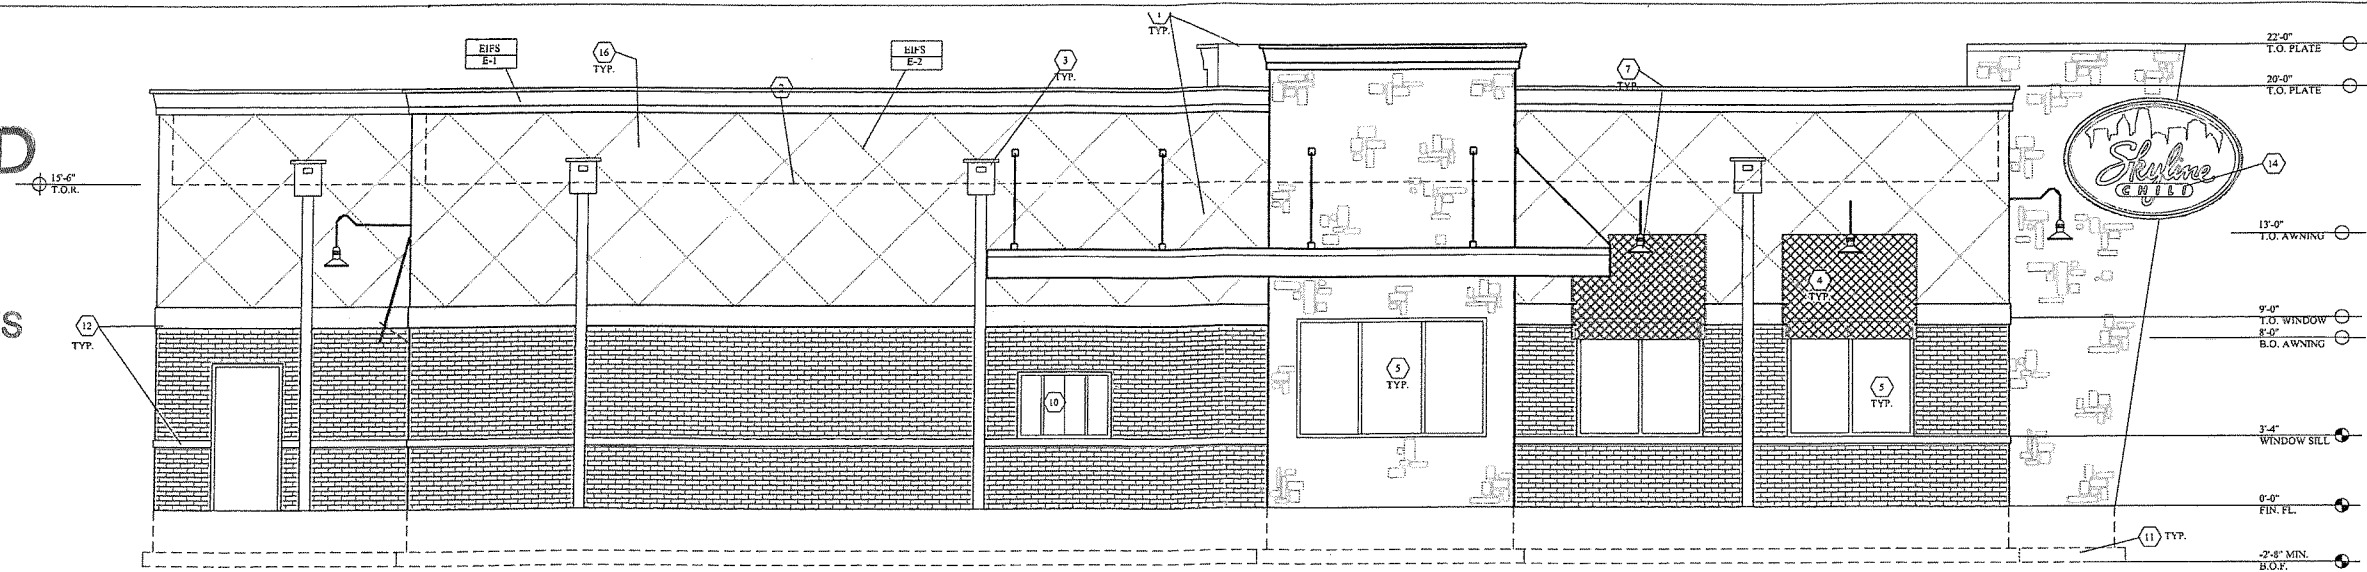


E4.1 DRIVE THRU SIDE ELEVATION

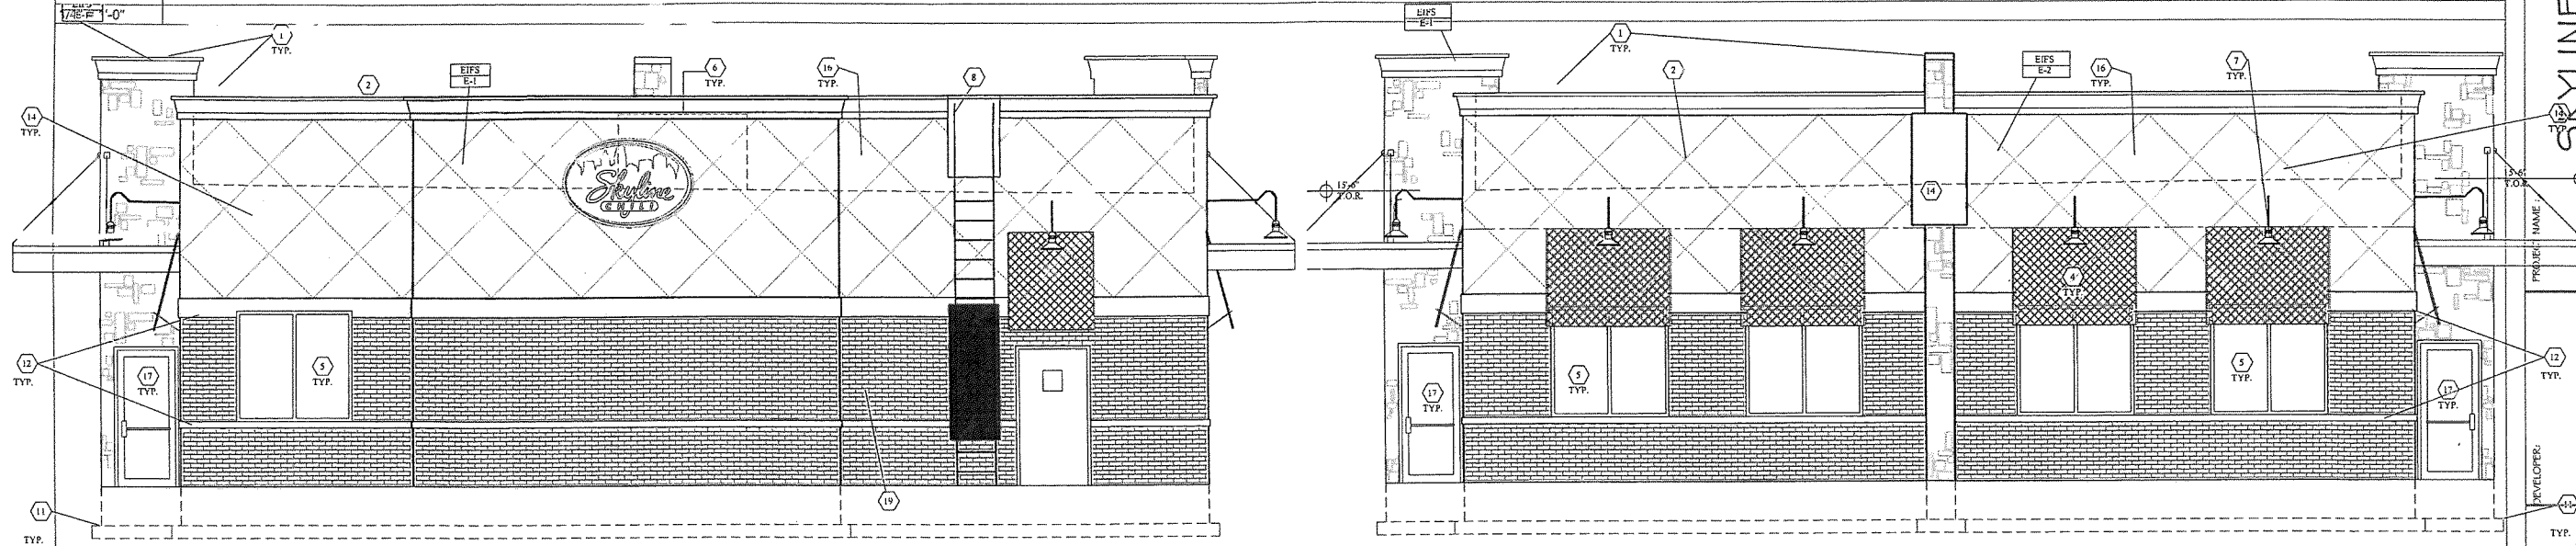

E4.2 REAR ELEVATION

E4.3 FRONT ELEVATION

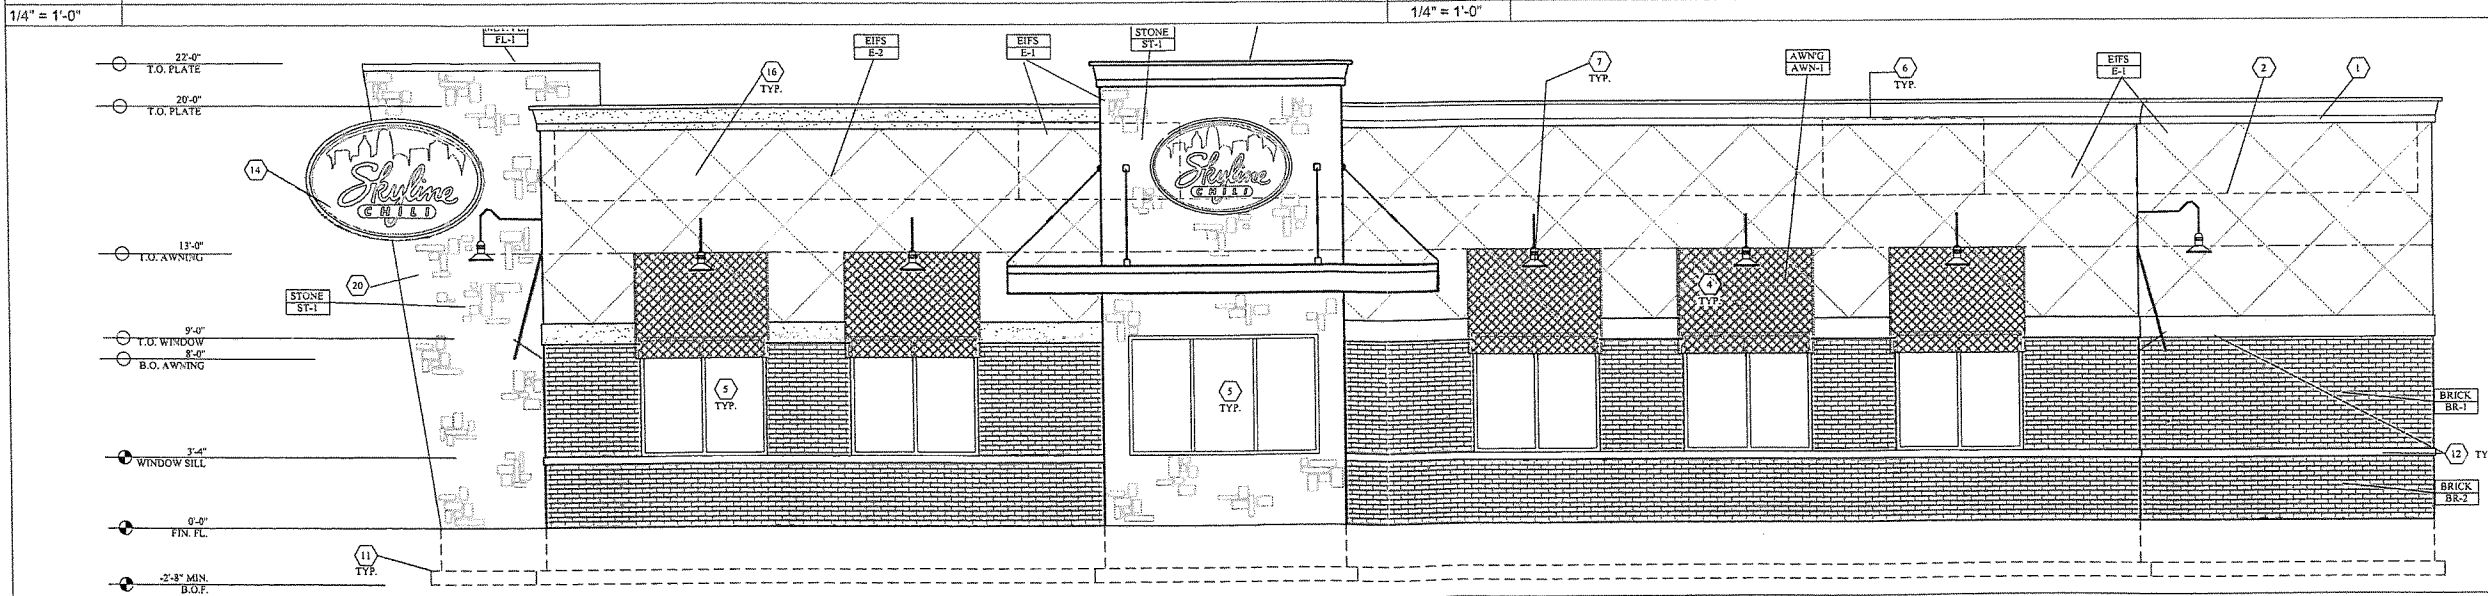

E4.4 SIDE ELEVATION

DATE :6-27-14

REVISIONS :

rev #

ARCHITECT: JMS ARCHITECTURE INCORPORATED
 11094 MAIN STREET
 SUITE B
 SHARONVILLE, OHIO 45241
 (513) 936-9223
 (513) 936-9228 FAX
 jmsarchitecture@fuse.net


PROJECT NAME:
 SKYLINE CHILI
 HURSTBOURNE LANE
 LOUISVILLE, KY

PROJECT NAME

DEVELOPER

TYP

11094 MAIN STREET
 SUITE B
 SHARONVILLE, OHIO 45241
 (513) 936-9223
 (513) 936-9228 FAX
 jmsarchitecture@fuse.net

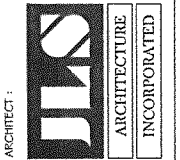

ARCHITECT

STAMP

PROJECT NO. : 14--002

SHEET :

A4.0

14DEVPLAN1089