


BRICK and CANOPY DETAIL





STOOP / ENTRY DETAIL



TRANSITION FROM BRICK TO BOARD/BATTEN

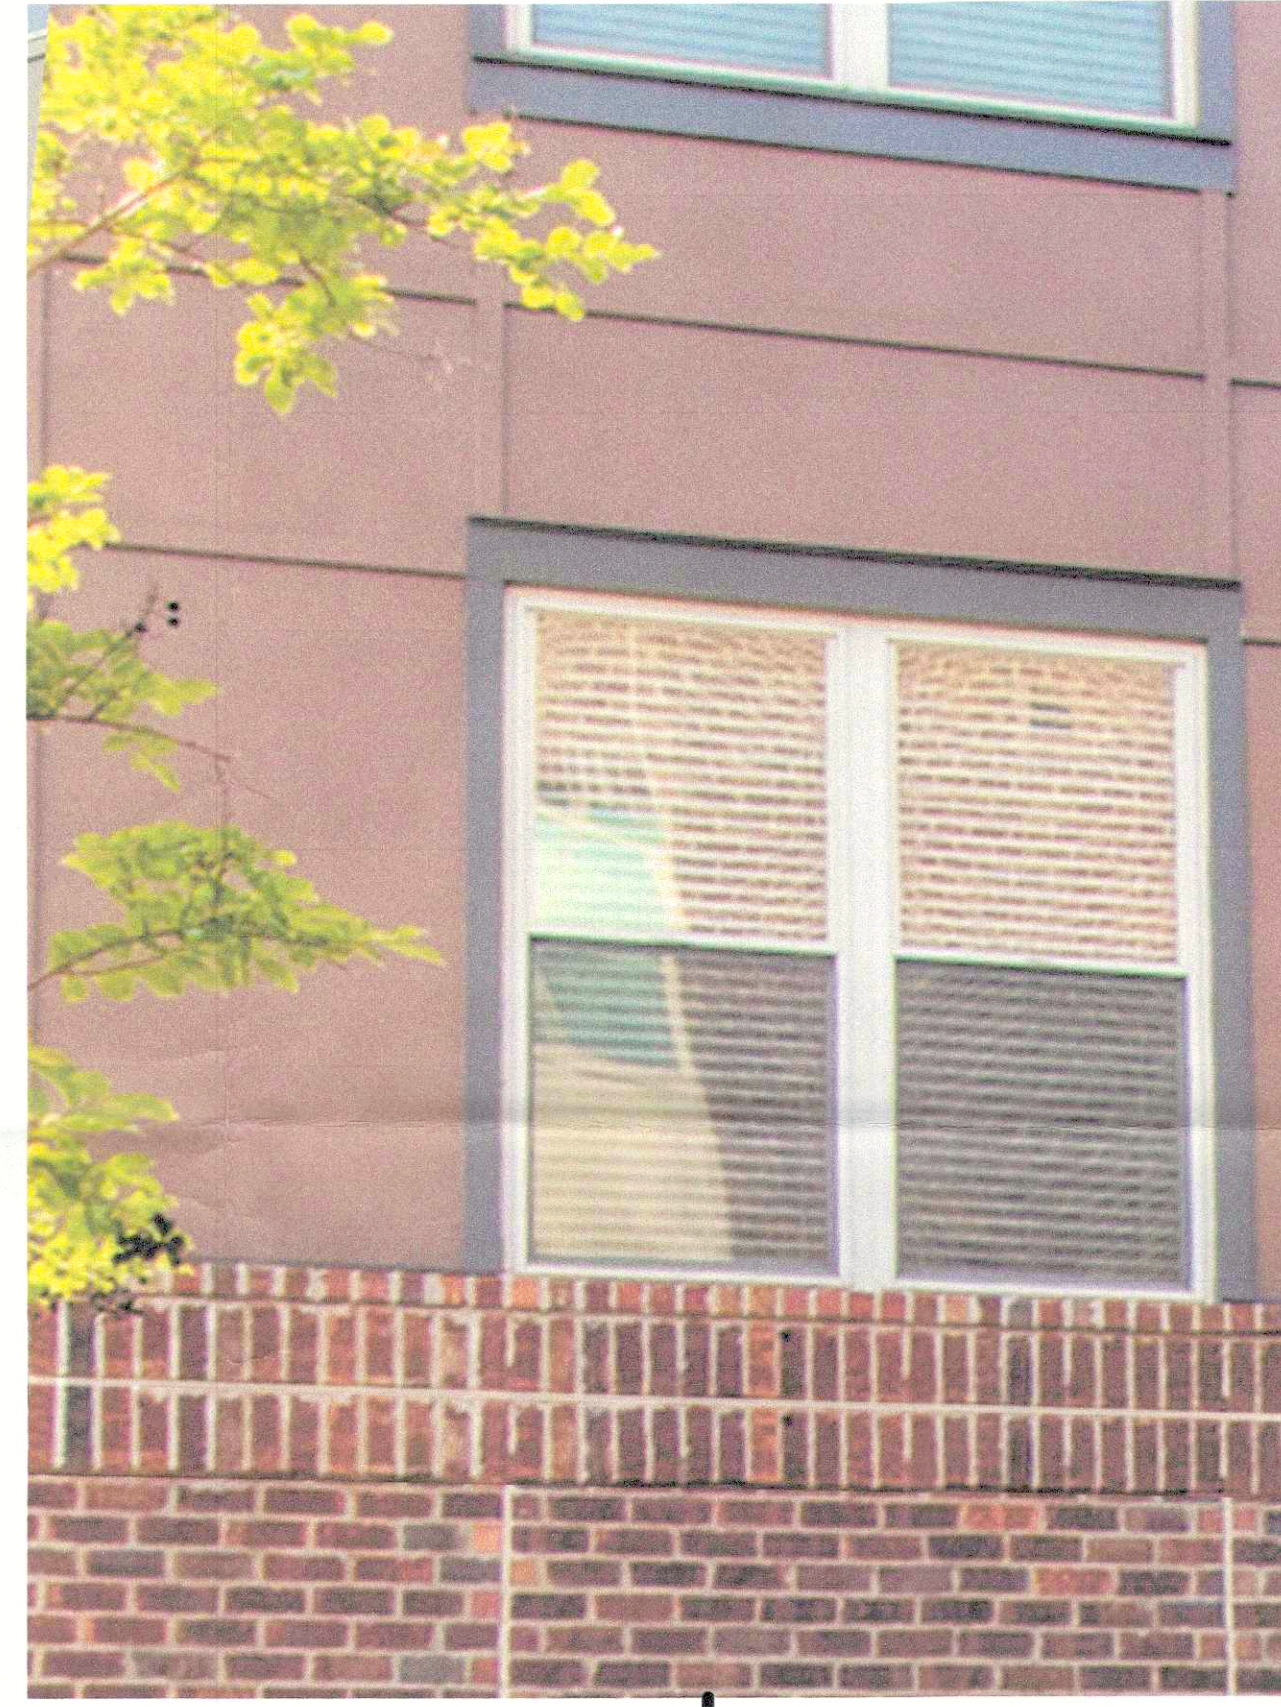

BRICK BAYS and BALCONY WITH PANELS DETAIL

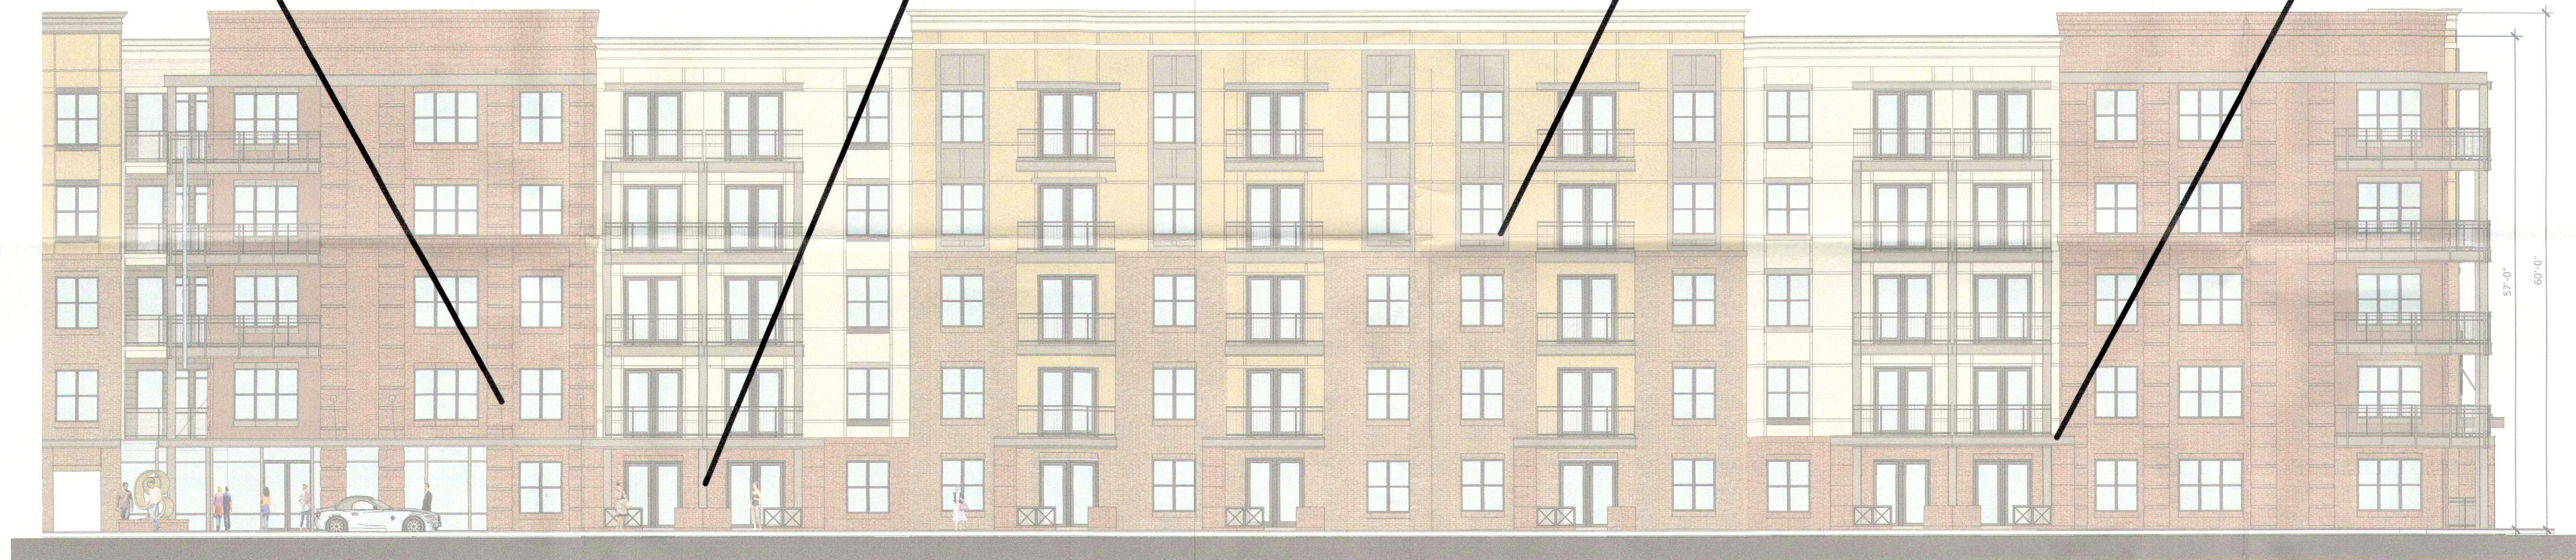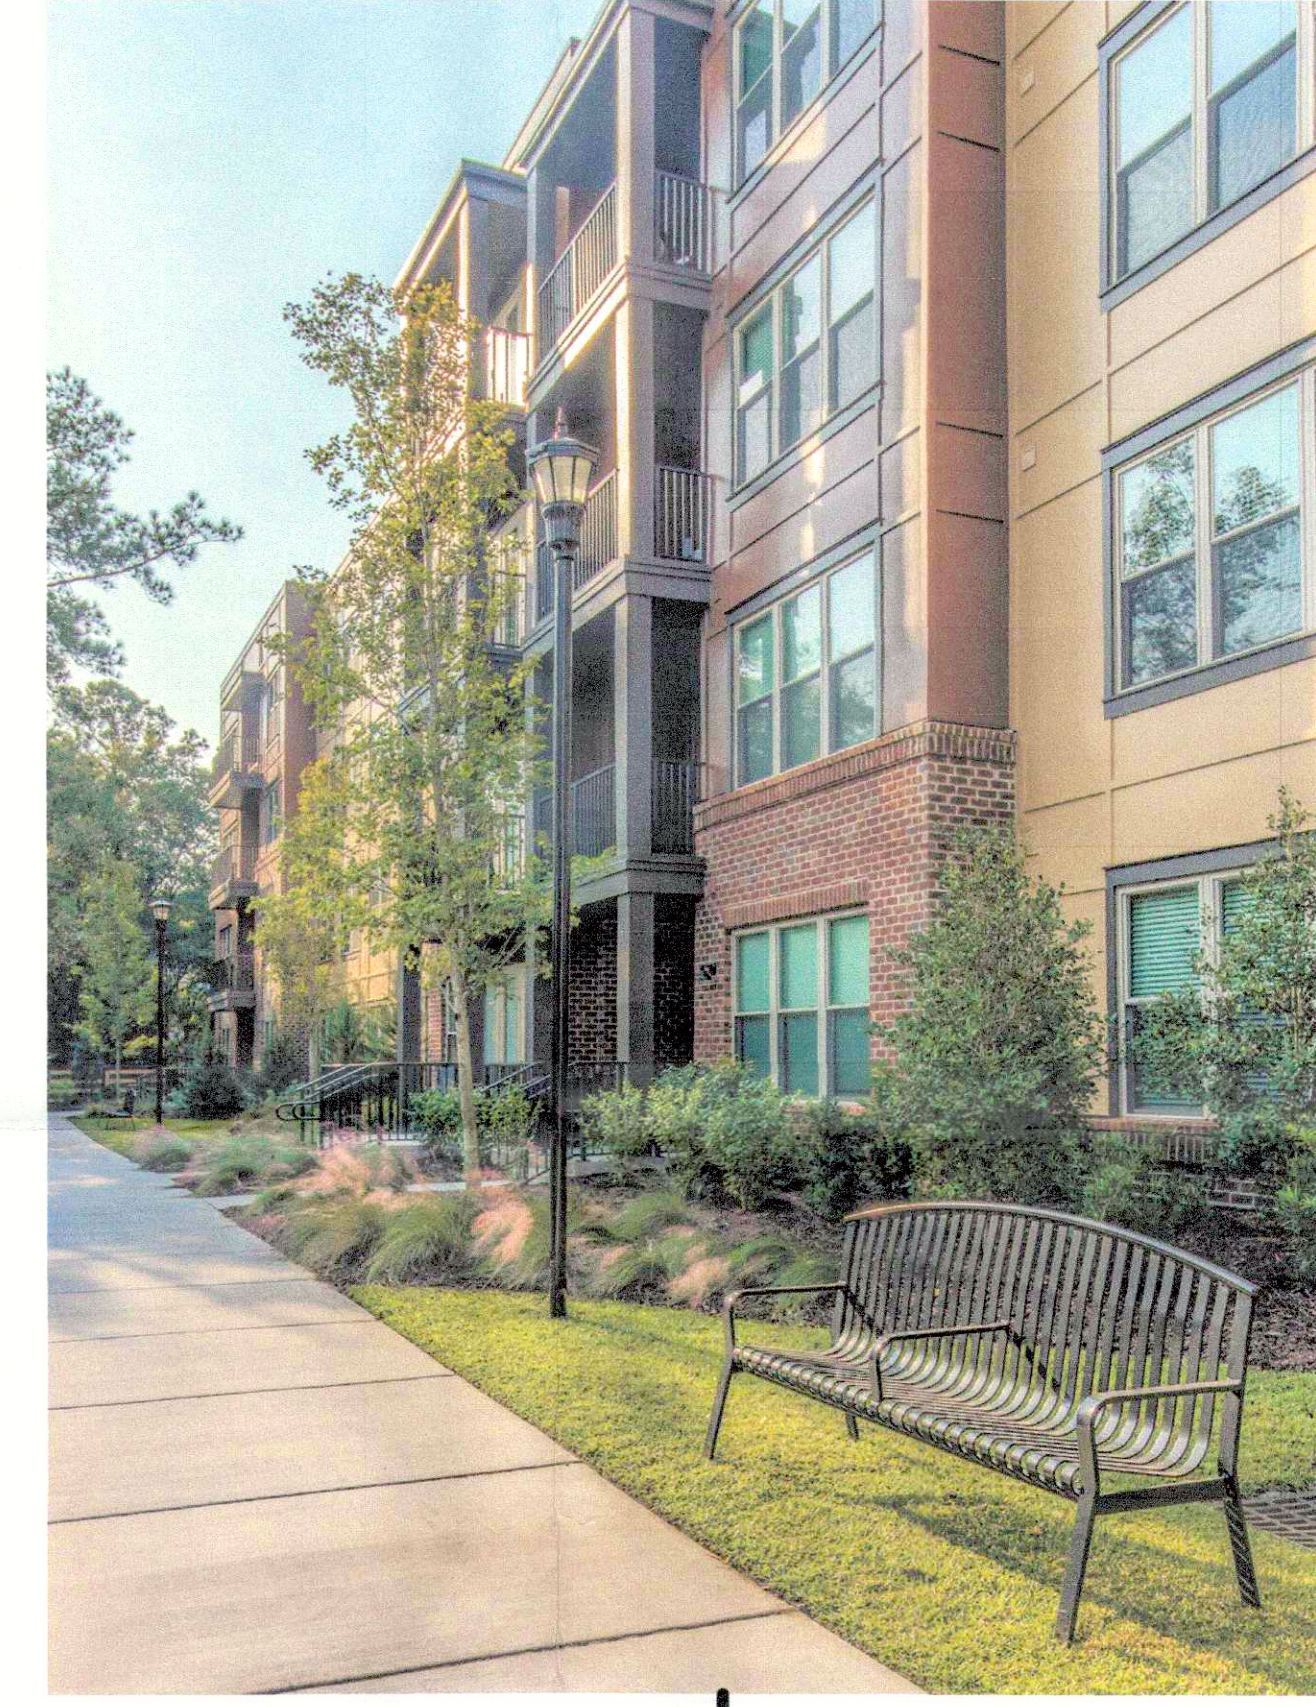

EAST MAIN STREET

FLOURNOY DEVELOPMENT

700 Main Street East, Louisville, Kentucky



P.O. Box 6566
Columbus, GA 31917



© dwell design studio -ALL RIGHTS RESERVED

RECEIVED
NOV 24 2016
PLANNING &
DESIGN SERVICES