



← EXISTING | NEW →

SIDE VIEW "A"

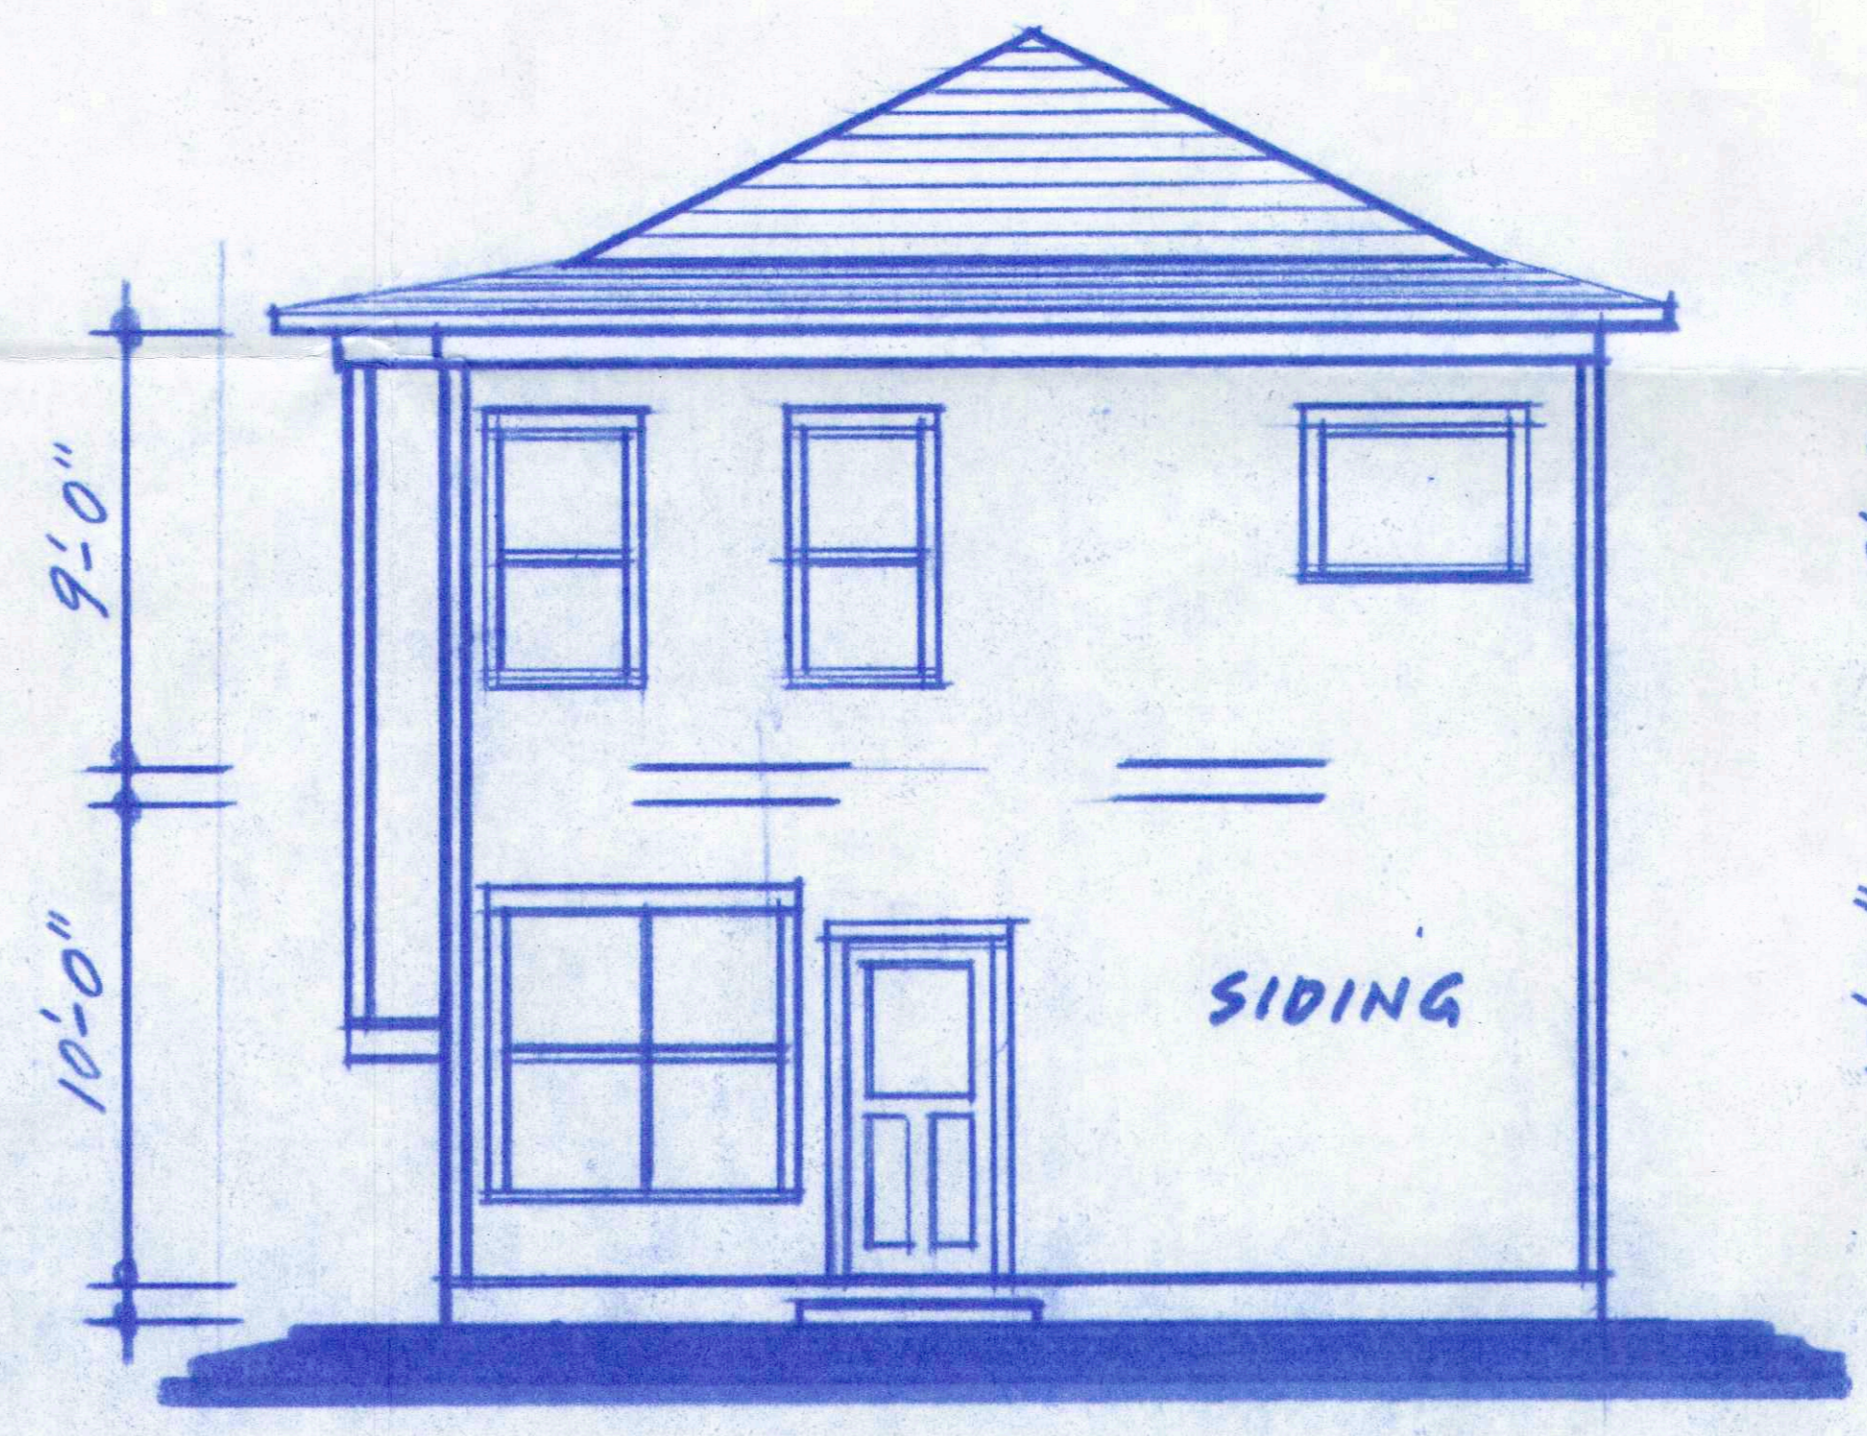

REAR VIEW

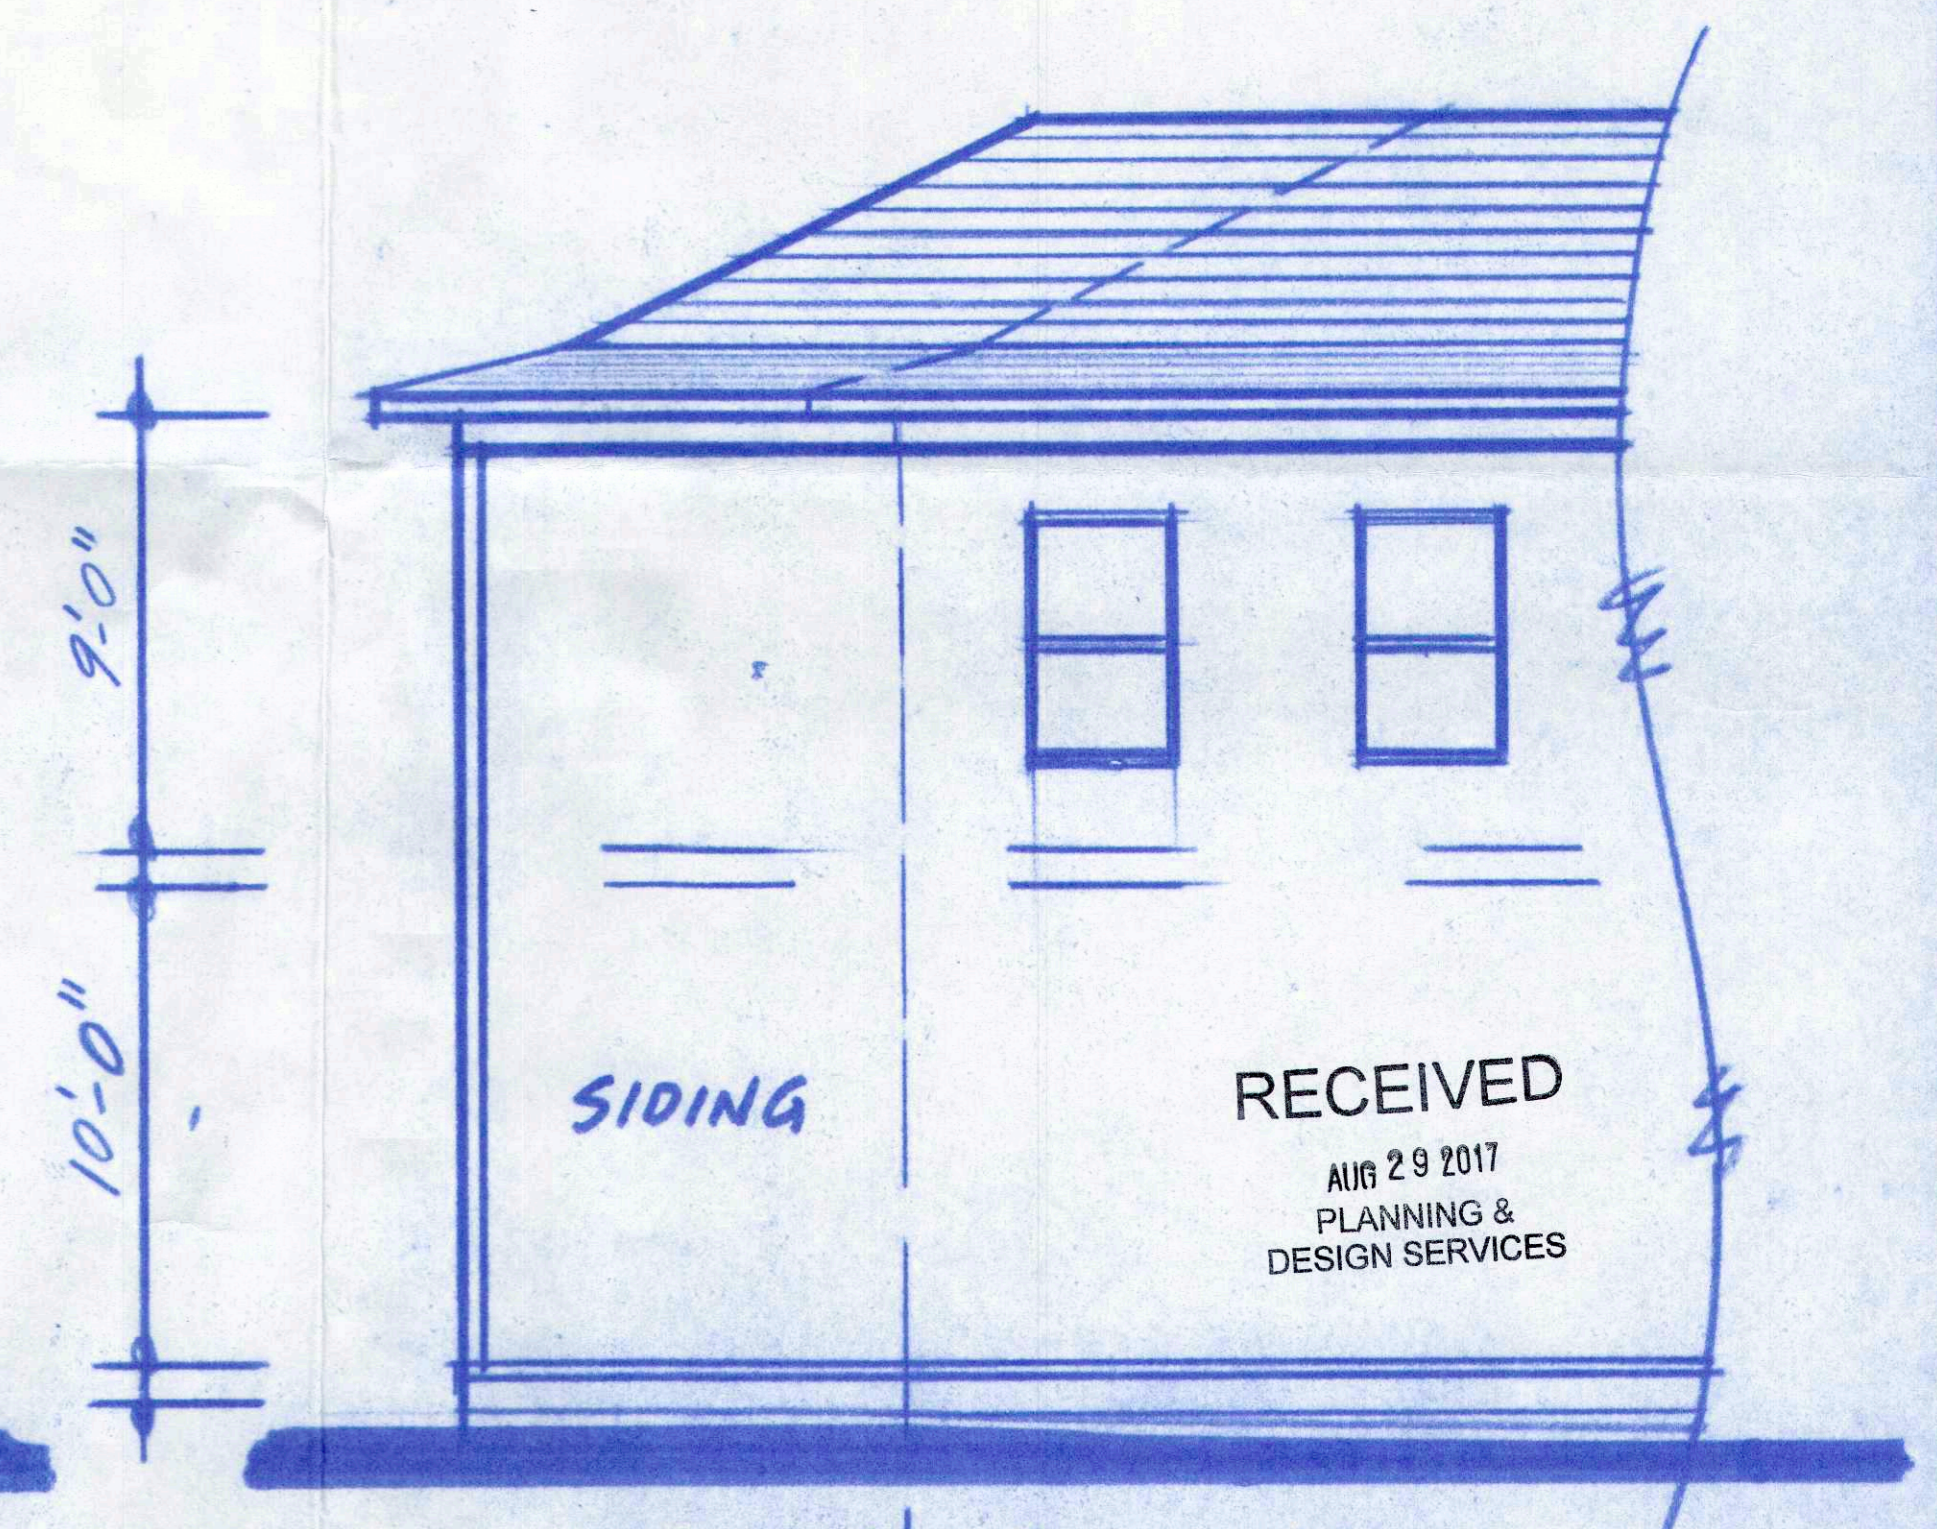

← NEW | EXISTING →

SIDE VIEW "B"

RECEIVED
AUG 29 2017
PLANNING &
DESIGN SERVICES