




1. REFLECTIVE METAL
PANEL SYSTEM



2. STOREFRONT

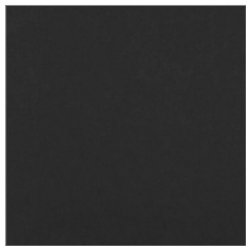


3. CHARCOAL EIFS
PANEL SYSTEM



4. GLASS RAILING




5. GLAZED WINDOW

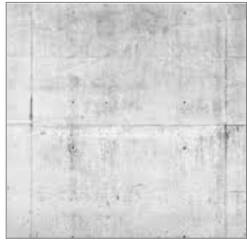

6. ARCHITECTURAL
CONCRETE



7. STOREFRONT
SYSTEM (CLEAR GLASS)

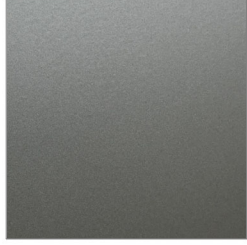

8. REFLECTIVE METAL
PANEL SYSTEM

DERBY CITY HOTEL BY CANOPY

143 W MARKET ST.
LOUISVILLE, KY 40202

MATERIAL PALETTE

10/13/2022






DERBY CITY HOTEL BY CANOPY

143 W MARKET ST.
LOUISVILLE, KY 40202

DRAWING SCALE: 1/16" = 1'-0"

WEST ELEVATION (2ND ST)

10/13/2022

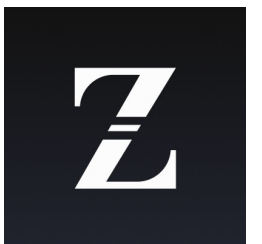



DERBY CITY HOTEL BY CANOPY

143 W MARKET ST.
LOUISVILLE, KY 40202

DRAWING SCALE: 1/16" = 1'-0"

SOUTH ELEVATION (W MARKET ST)

10/13/2022






DERBY CITY HOTEL BY CANOPY

143 W MARKET ST.
LOUISVILLE, KY 40202

DRAWING SCALE: 1/16" = 1'-0"

EAST ELEVATION

10/13/2022

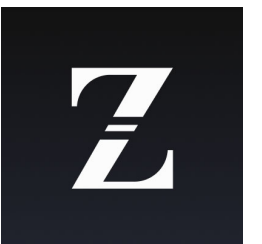




DERBY CITY HOTEL BY CANOPY


143 W MARKET ST.
LOUISVILLE, KY 40202

DRAWING SCALE: 1/16" = 1'-0"


NORTH ELEVATION

10/13/2022

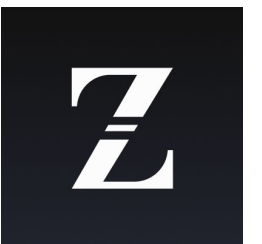

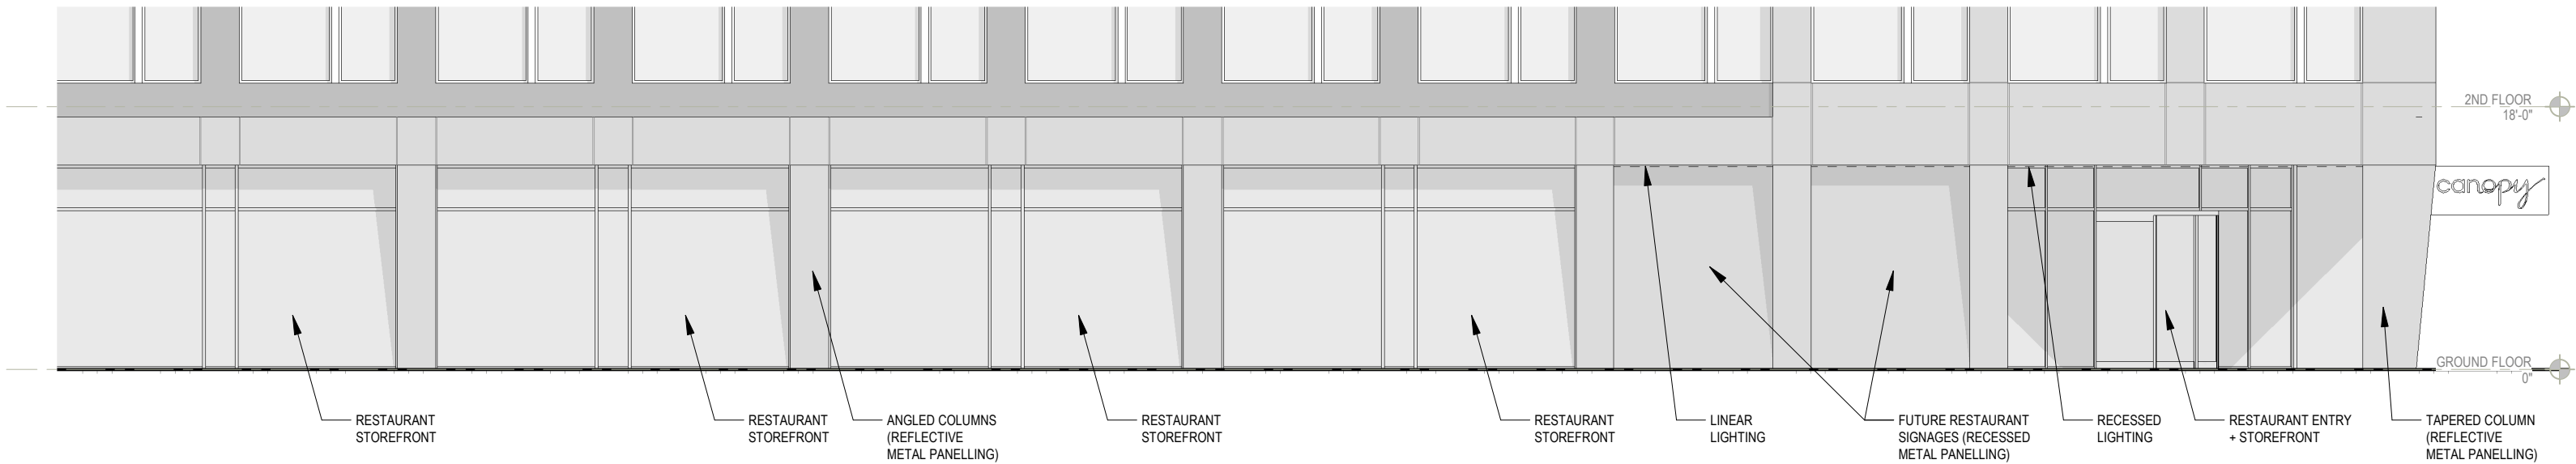

ENLARGED WEST ELEVATION (2ND ST)

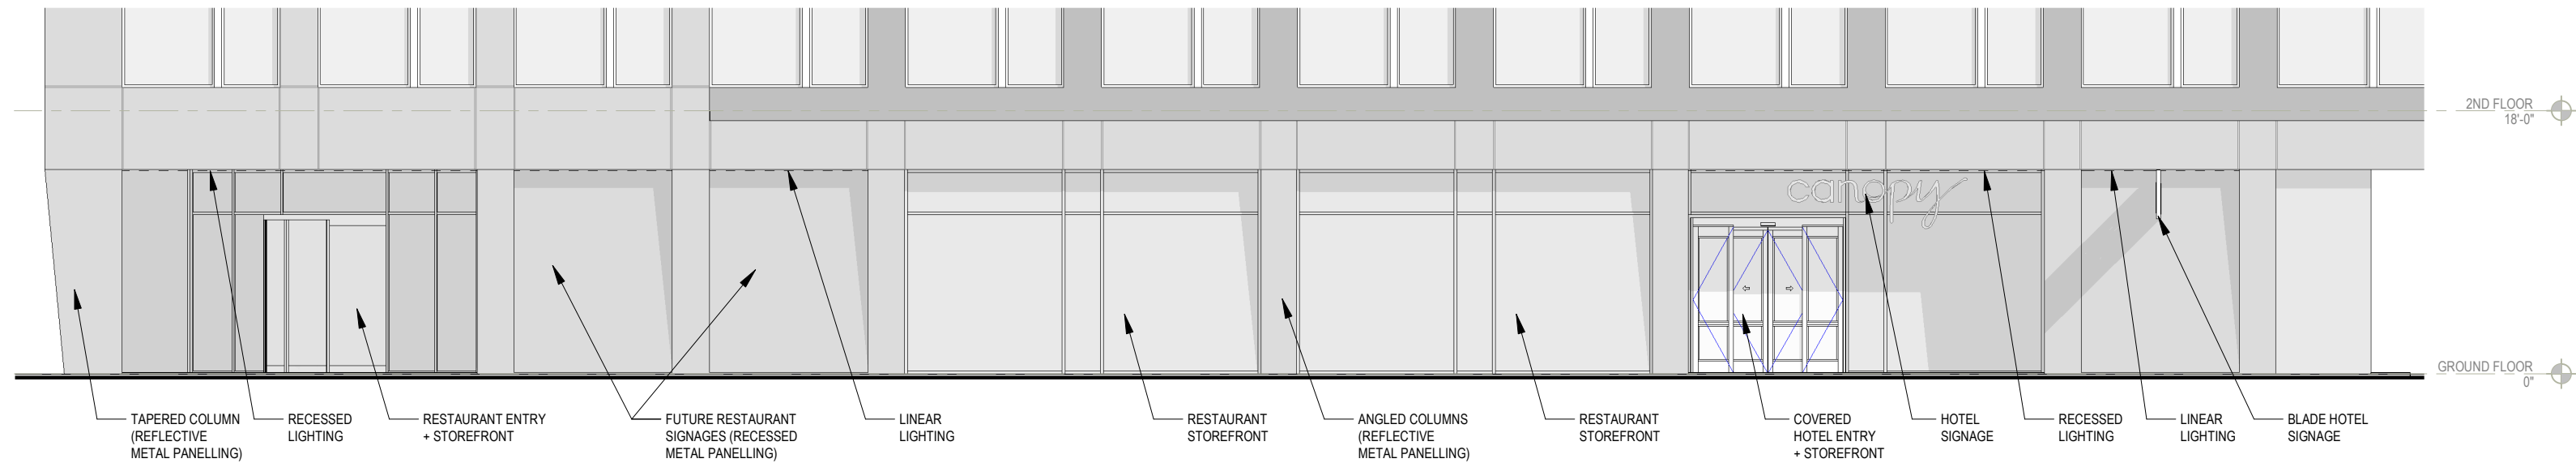

ENLARGED SOUTH ELEVATION (W MARKET ST)


DERBY CITY HOTEL BY CANOPY

143 W MARKET ST.
LOUISVILLE, KY 40202

DRAWING SCALE: 3/32" = 1'-0"

ENLARGED ELEVATIONS

10/13/2022

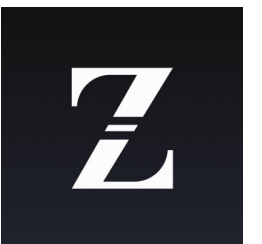




DERBY CITY HOTEL BY CANOPY

143 W MARKET ST.
LOUISVILLE, KY 40202

BUILDING PERSPECTIVE

10/13/2022

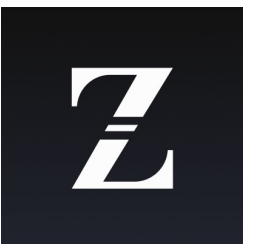



DERBY CITY HOTEL BY CANOPY

143 W MARKET ST.
LOUISVILLE, KY 40202

PEDESTRIAN VIEW

10/13/2022

