




PREPARED BY  
PUBLIC WORKS & ASSETS  
Metro Development Center  
444 S. 5th Street Suite 400  
LOUISVILLE, KY 40202  
(502) 574-6810

CONCEPTUAL DRAWING  
NOT RELEASED FOR CONSTRUCTION

WILSON QUIET ZONE  
WOODLAND AVE BUMPOUTS

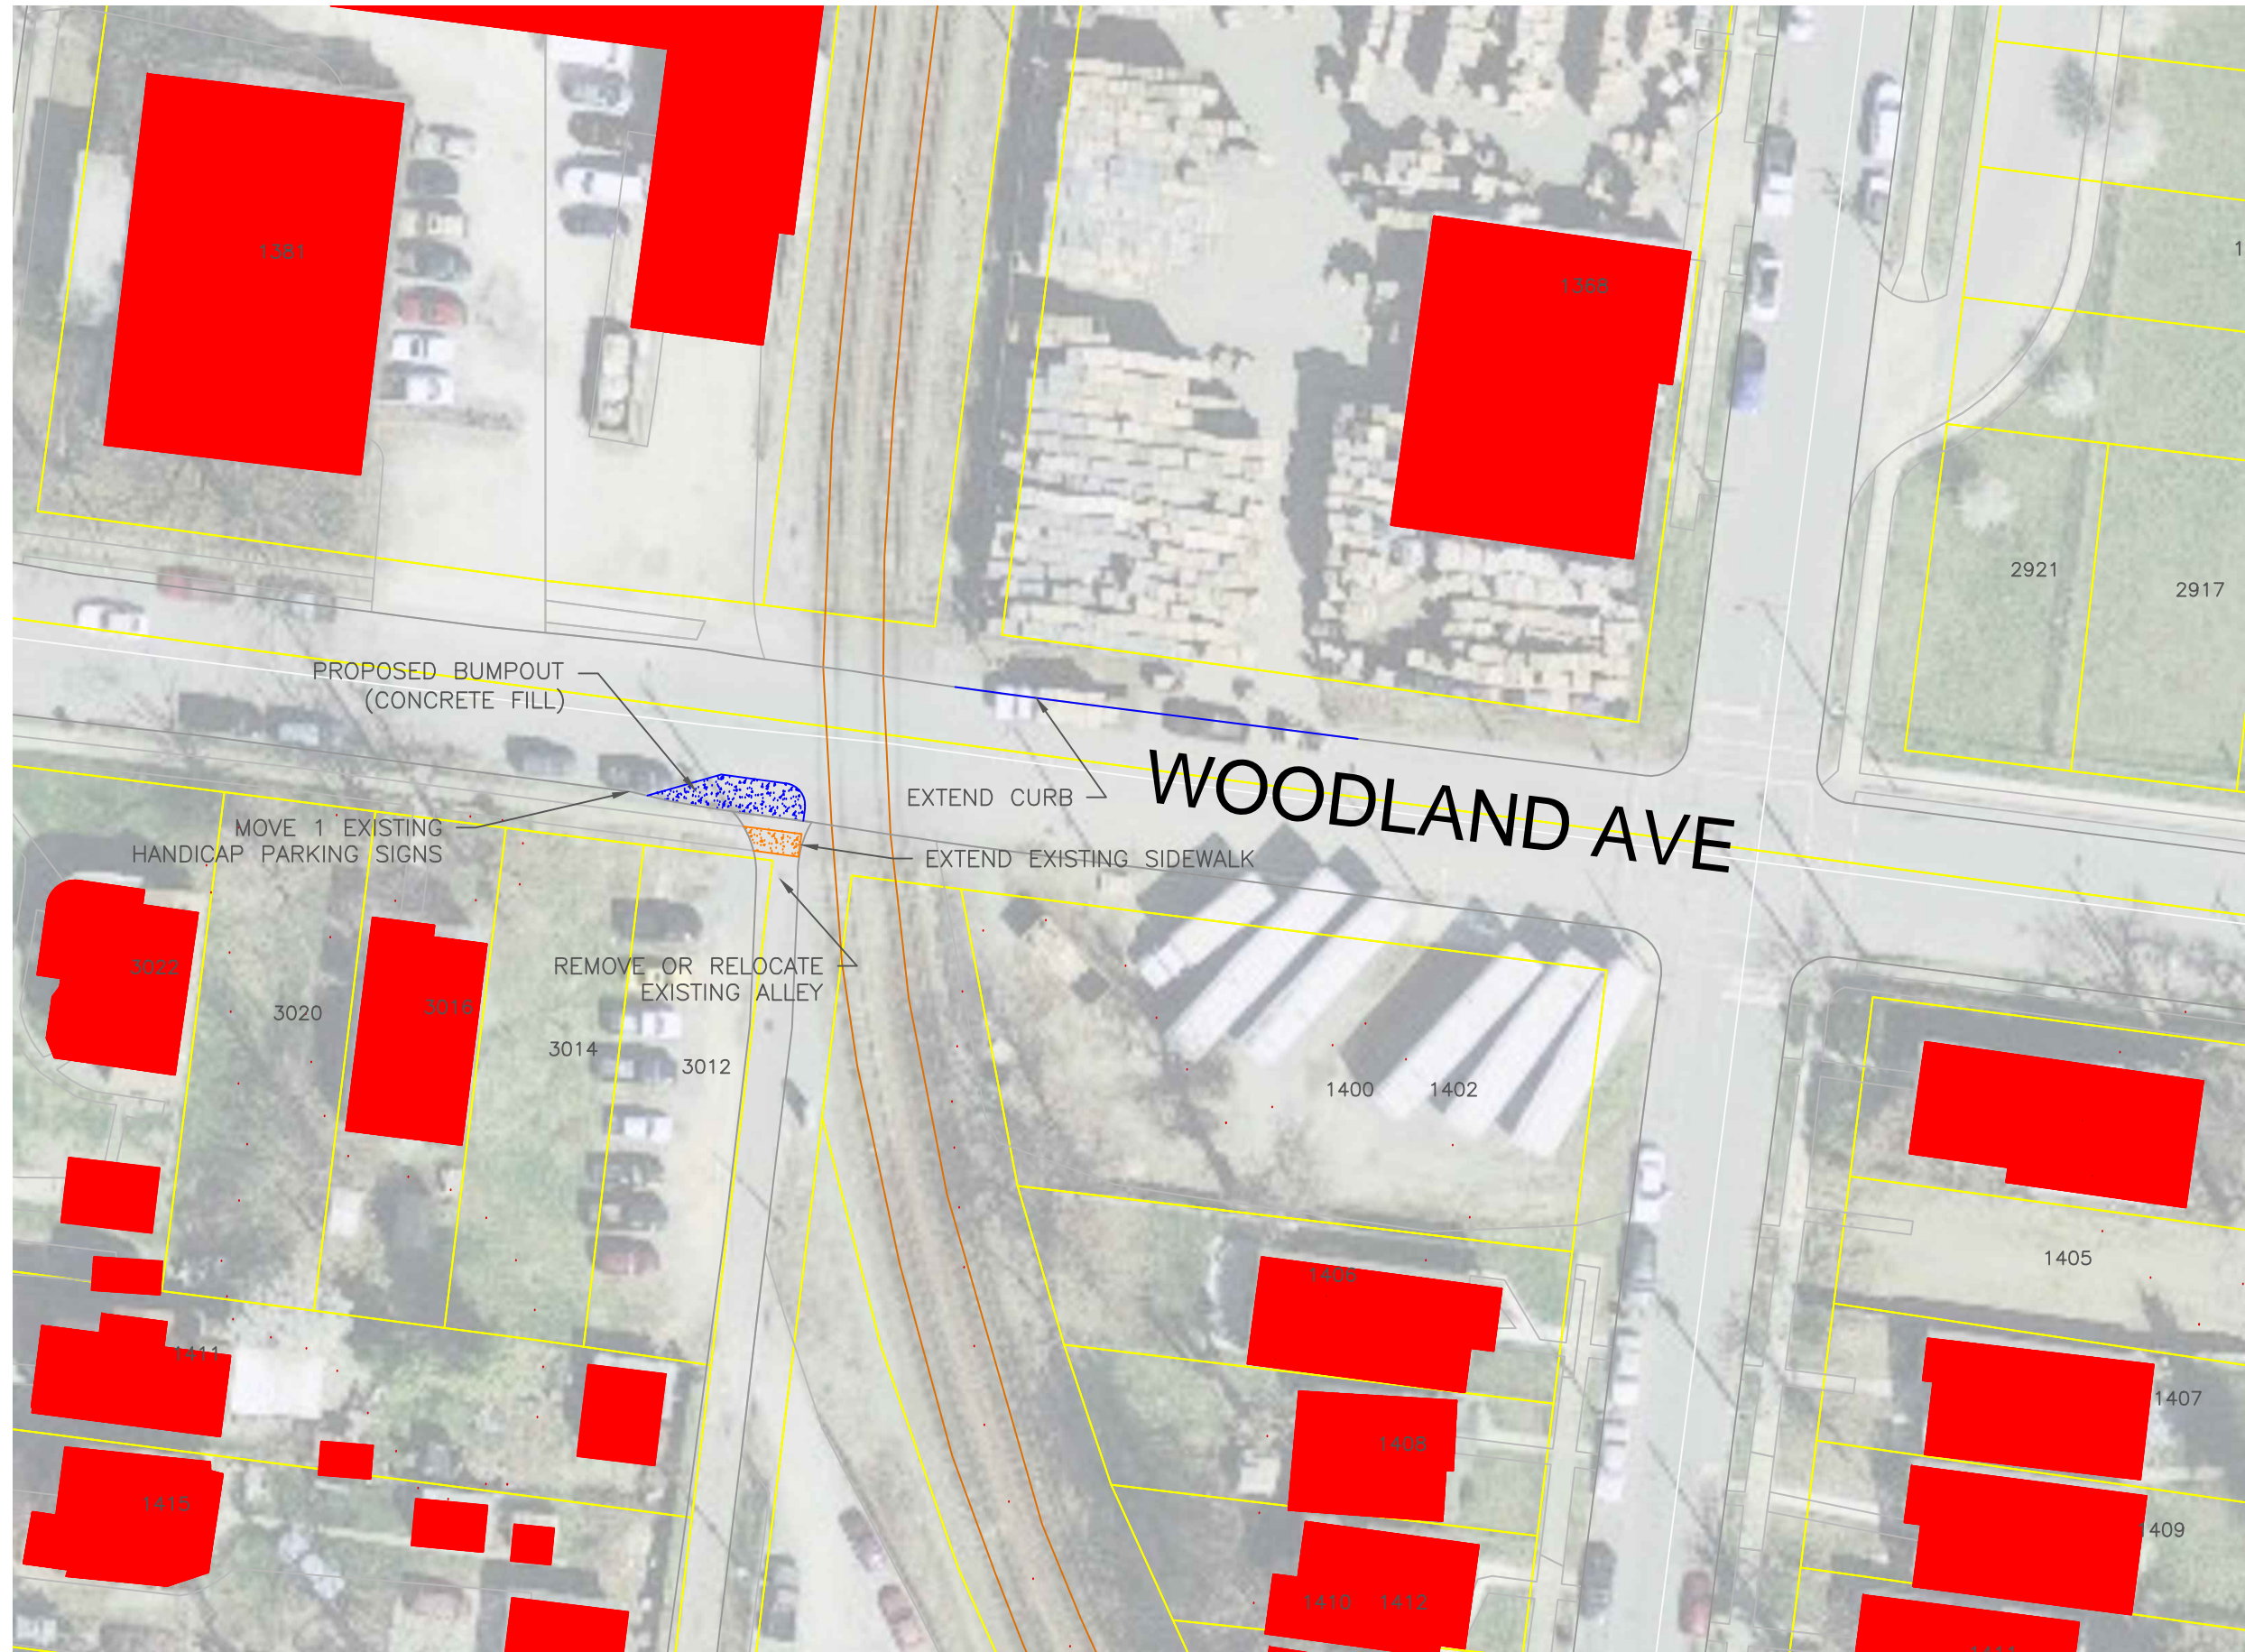

REV.	DATE	DESCRIPTION	BY
1	XX/XX/XX	(REVISION TEXT TEMP. ON NO-PLOT LAYER)	XXX

DESIGNED BY: JAB  
DRAWN BY: JAB  
CHECKED BY: SR  
SCALE: 1:40  
DATE: 11/6/12  
PROJECT NUMBER:  
SHEET: 1 OF: 1