


2 BLDG. ONE - SOUTH ELEVATION  
1/8"=1'-0"

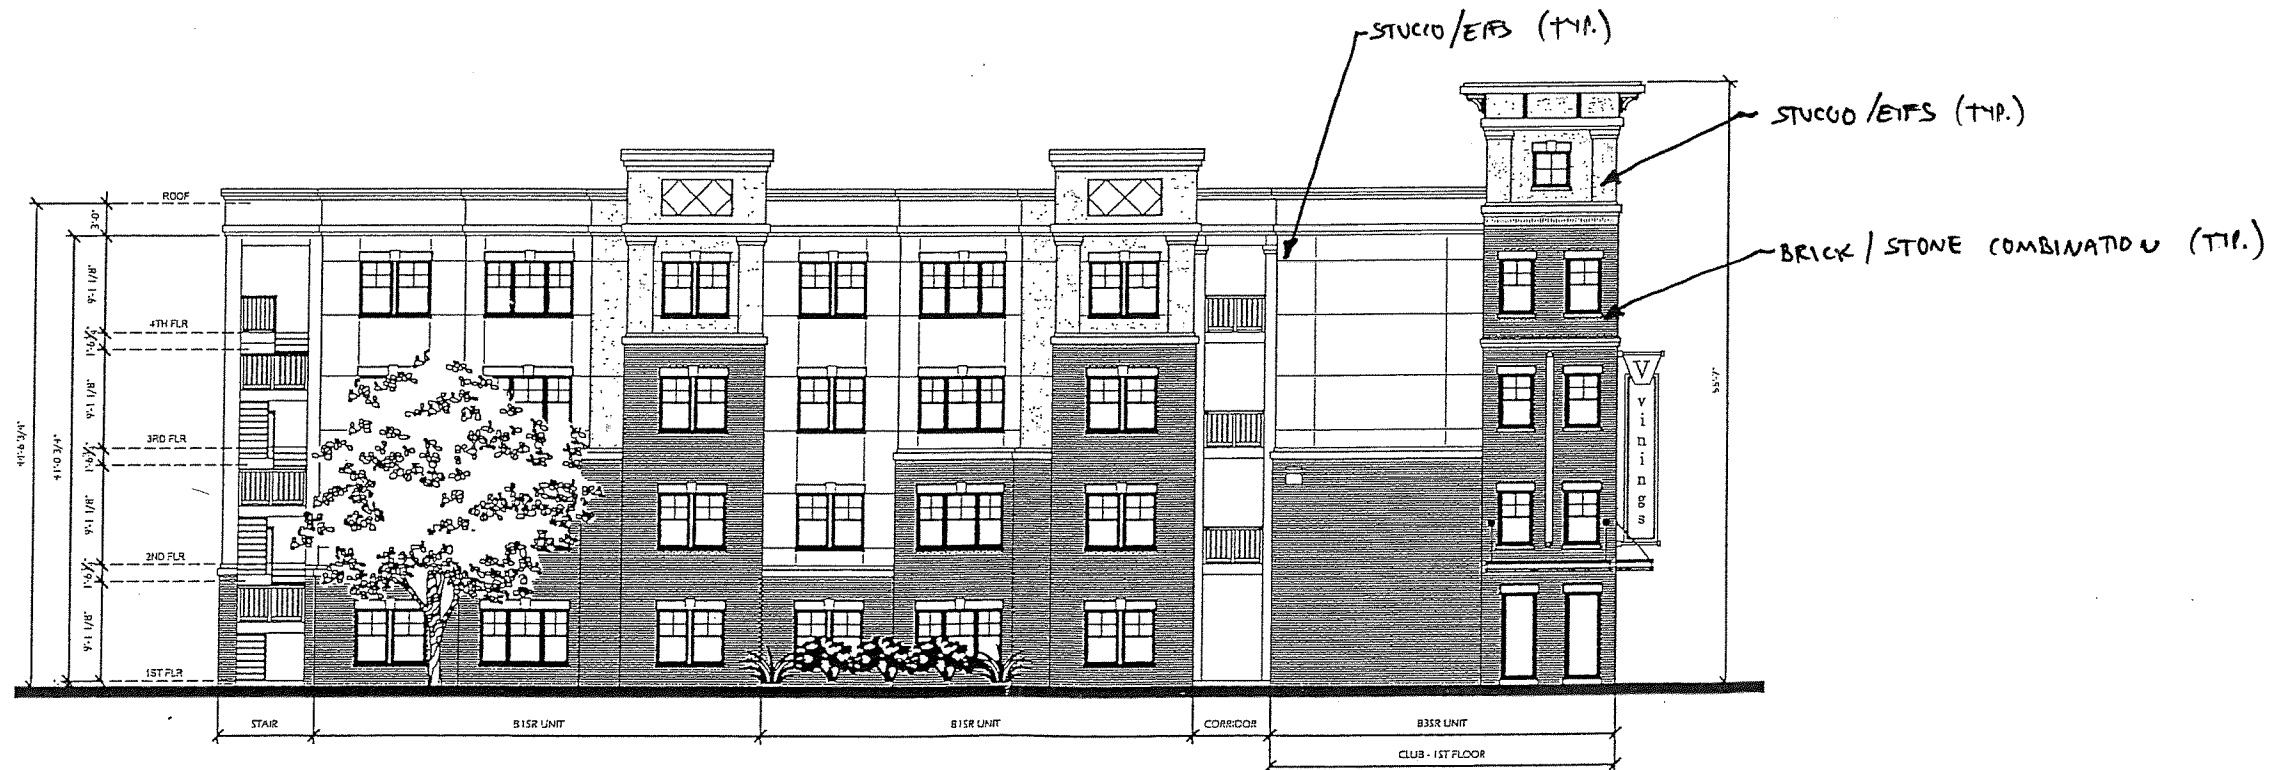

1 BLDG. ONE - EAST ELEVATION  
1/8"=1'-0"



TDK CONSTRUCTION COMPANY, INC.  
1610 S. CHURCH STREET  
MURFREESBORO, TN

# BUILDING ONE - ELEVATIONS




Parker Associates  
2202 E. 49th Street South  
Suite 200  
Tulsa, OK 74105  
(918)-742-2485




TDK CONSTRUCTION COMPANY, INC.  
1610 S. CHURCH STREET  
MURFREESBORO, TN


# BUILDING ONE - ELEVATIONS

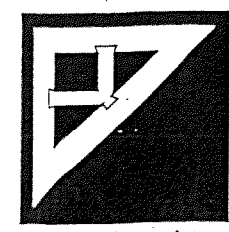

Parker Associates  
2202 E. 49th Street South  
Suite 200  
Tulsa, OK 74105  
(918)-742-2485

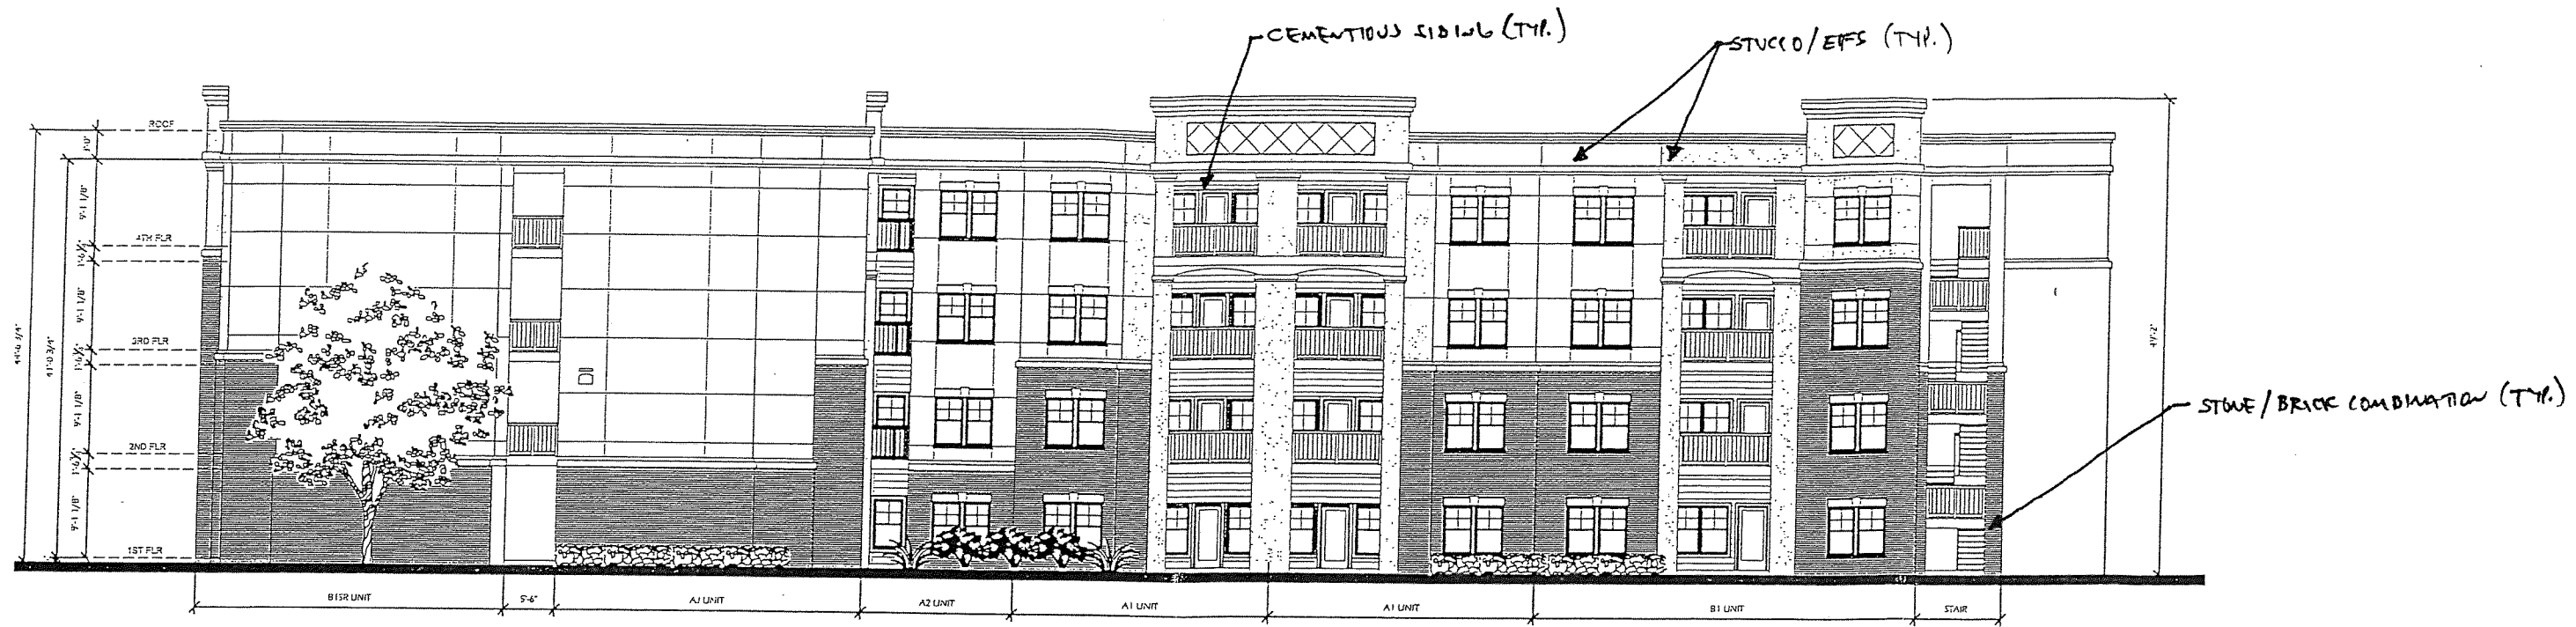

2 BLDG. TWO - SOUTH ELEVATION  
1/8"=1'-0"

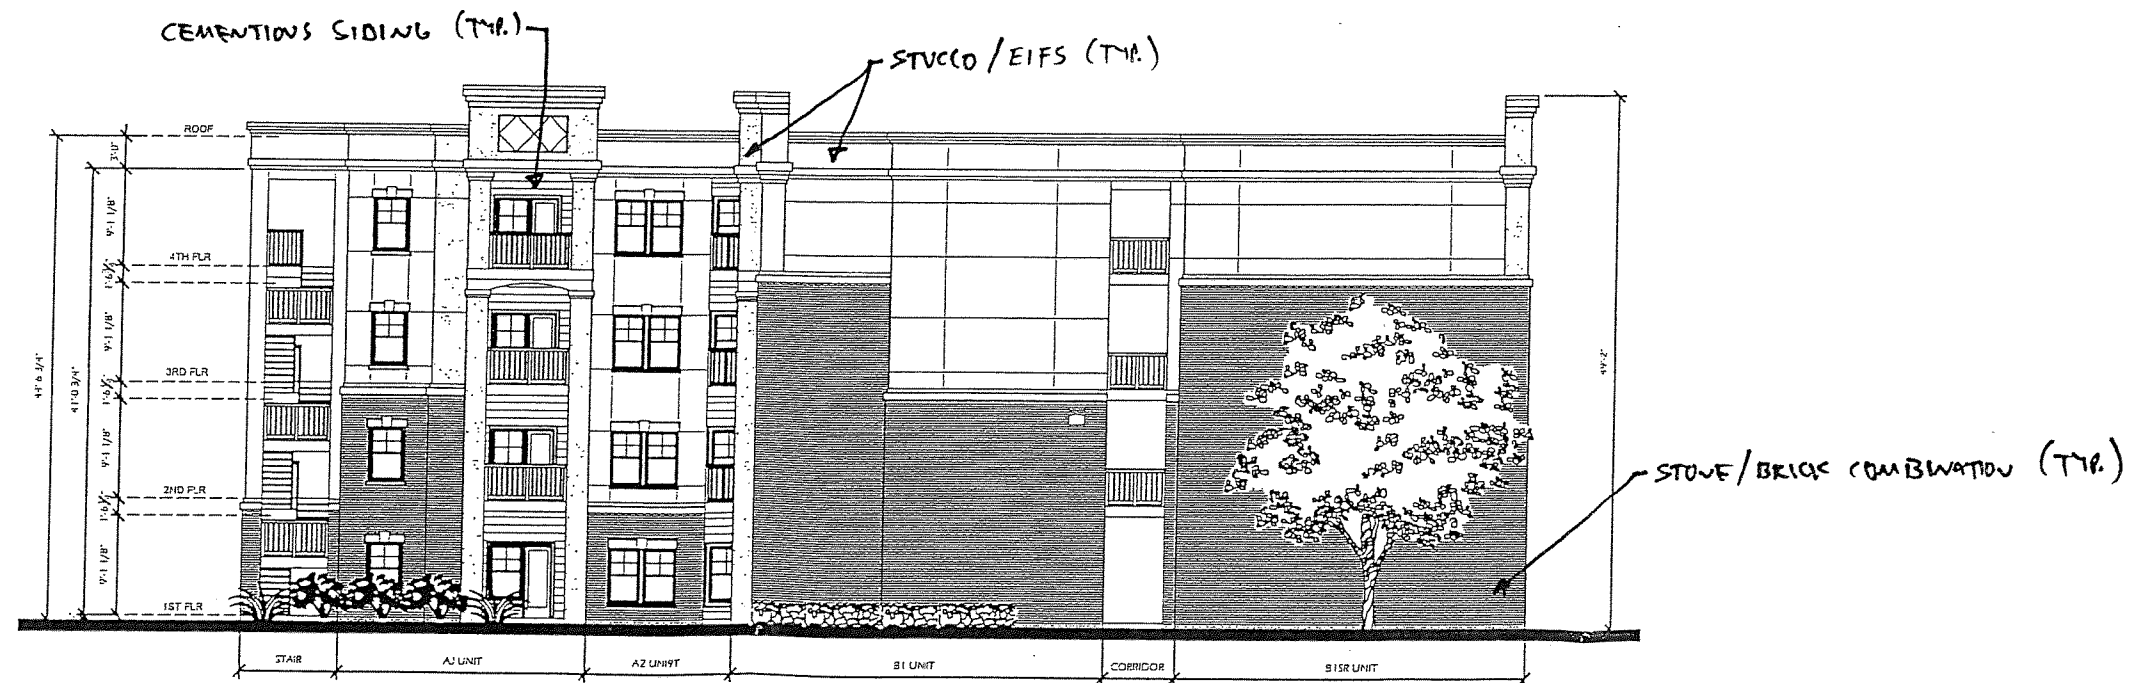


1 BLDG. TWO - EAST ELEVATION  
1/8"=1'-0"



TDK CONSTRUCTION COMPANY, INC.  
1610 S. CHURCH STREET  
MURFREESBORO, TN

# BUILDING TWO - ELEVATIONS

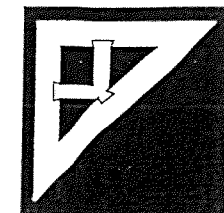

Parker Associates  
2202 E. 49th Street South  
Suite 200  
Tulsa, OK 74105  
(918)-742-2485



2 BLDG. TWO - NORTH ELEVATION  
1/8"=1'-0"




1 BLDG. TWO - WEST ELEVATION  
1/8"=1'-0"



TDK CONSTRUCTION COMPANY, INC.  
1610 S. CHURCH STREET  
MURFREESBORO, TN

## BUILDING TWO - ELEVATIONS

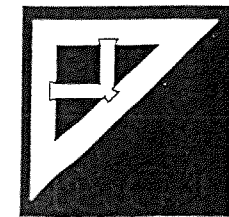


Parker Associates  
2202 E. 49th Street South  
Suite 200  
Tulsa, OK 74105  
(918)-742-2485





2 BLDG. THREE - SOUTH ELEVATION  
1/8"=1'-0"

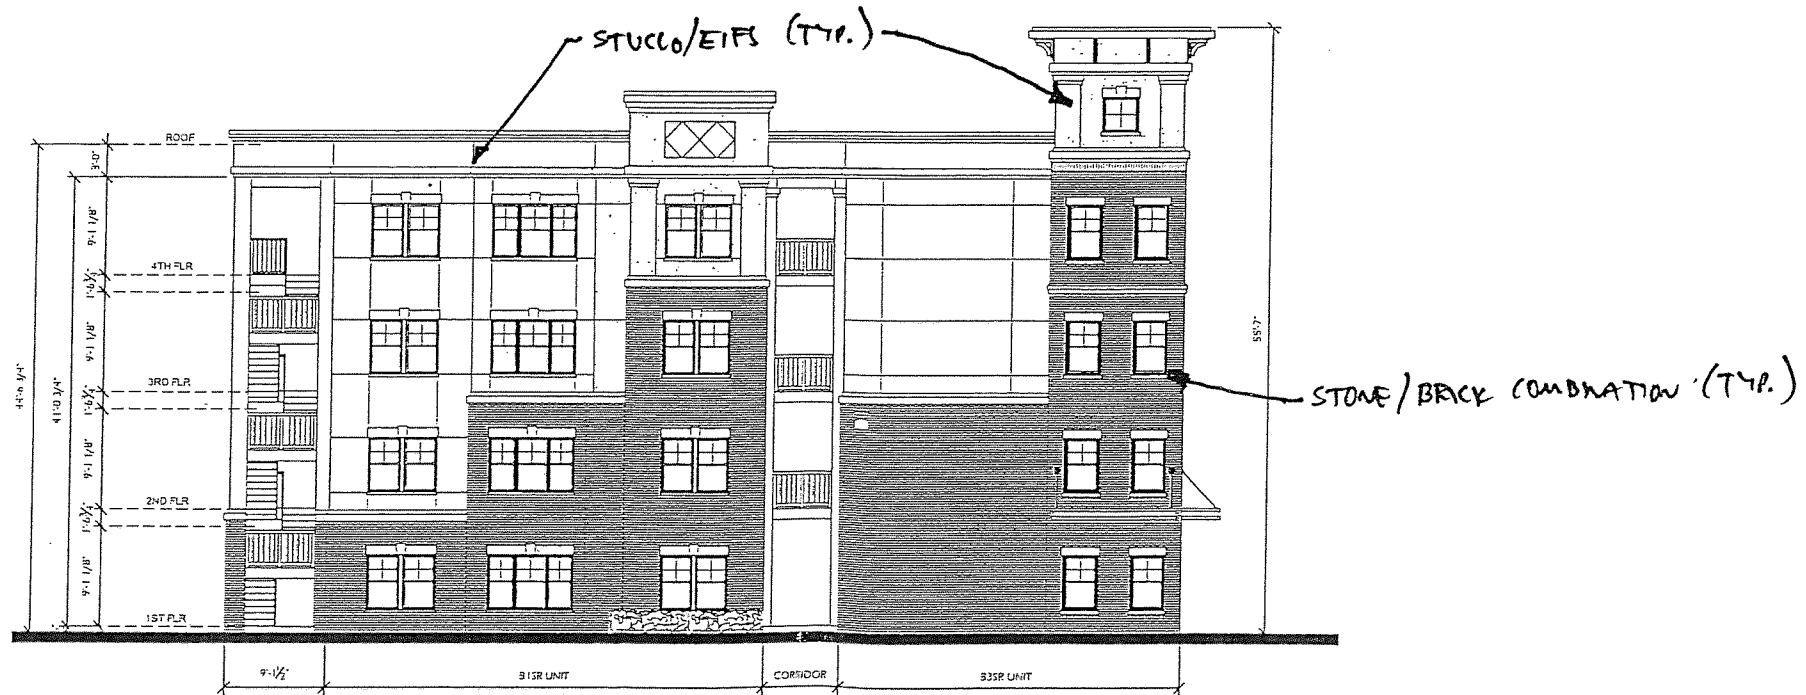

1 BLDG. THREE - EAST ELEVATION  
1/8"=1'-0"



TDK CONSTRUCTION COMPANY, INC.  
1610 S. CHURCH STREET  
MURFREESBORO, TN

# BUILDING THREE - ELEVATIONS




Parker Associates  
2202 E. 49th Street South  
Suite 200  
Tulsa, OK 74105  
(918)-742-2485



2 BLDG. THREE - NORTH ELEVATION  
1/8"=1'-0"

STONE / BRICK COMBINATION (TYP.)

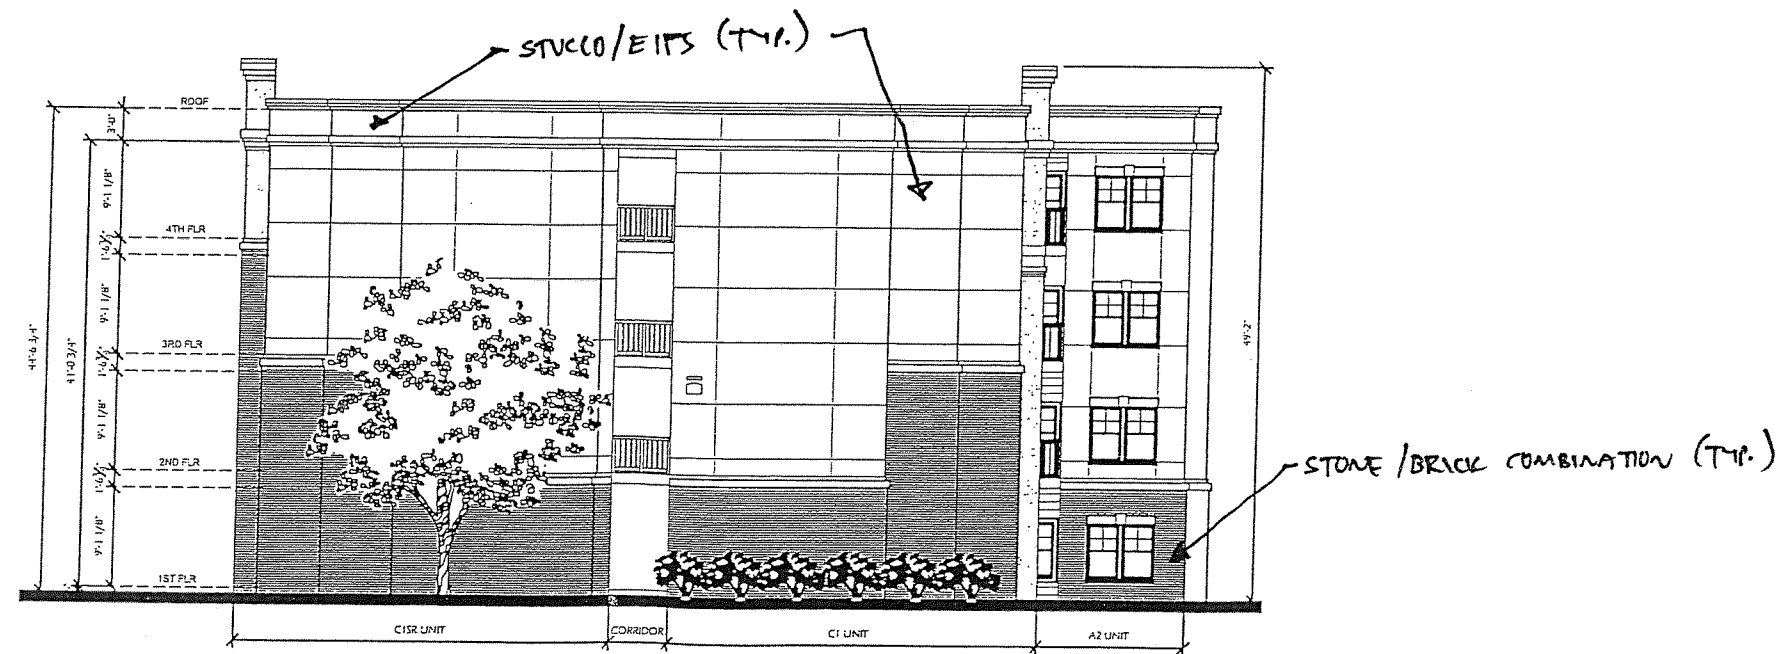


1 BLDG. THREE - WEST ELEVATION  
1/8"=1'-0"



TDK CONSTRUCTION COMPANY, INC.  
1610 S. CHURCH STREET  
MURFREESBORO, TN

## BUILDING THREE - ELEVATIONS

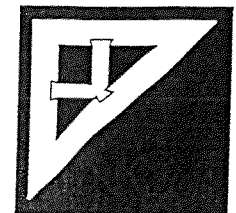

Parker Associates  
2202 E. 49th Street South  
Suite 200  
Tulsa, OK 74105  
(918)-742-2485