



COUNTY OF	ITEM NO.	SHEET NO.
JEFFERSON	05-478.7	R2

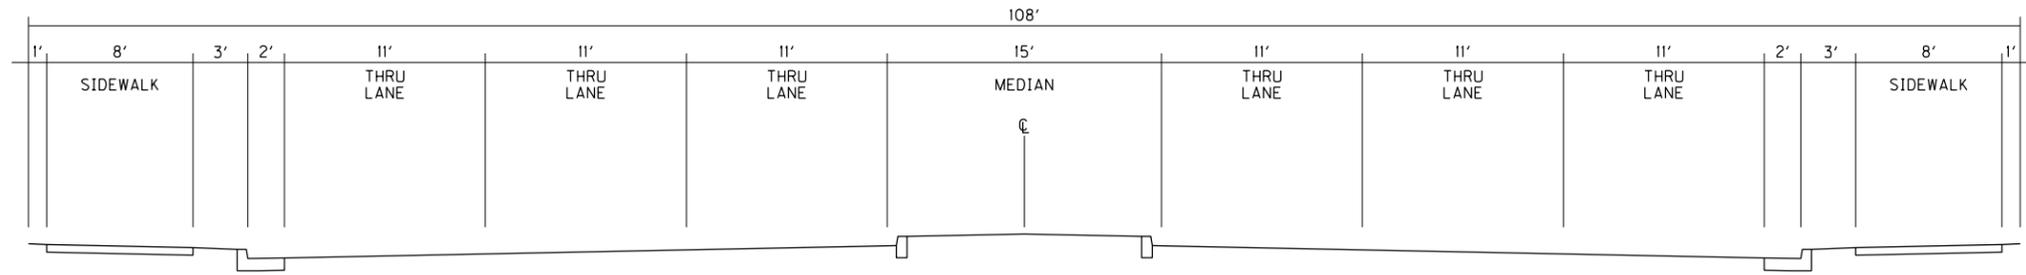

GREENWOOD TO WATTERSON EXPRESSWAY

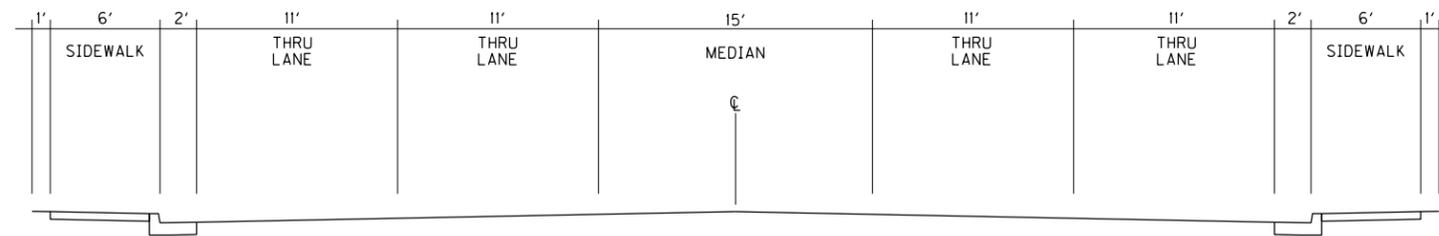

WATTERSON EXPRESSWAY TO CRUMS

FILE NAME: C:\PWORKING\PITT\DI892708\BRT\_TYP\_GREENWOOD TO CRUMS.DGN

USER: JIGUINN  
DATE PLOTTED: January 19, 2017



E-SHEET NAME:

MicroStation v8.1i.9.832

SCALE: 1"=NTS

TYPICAL SECTIONS

COUNTY OF	ITEM NO.	SHEET NO.
JEFFERSON	5-478.7	R5

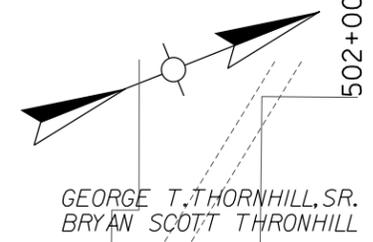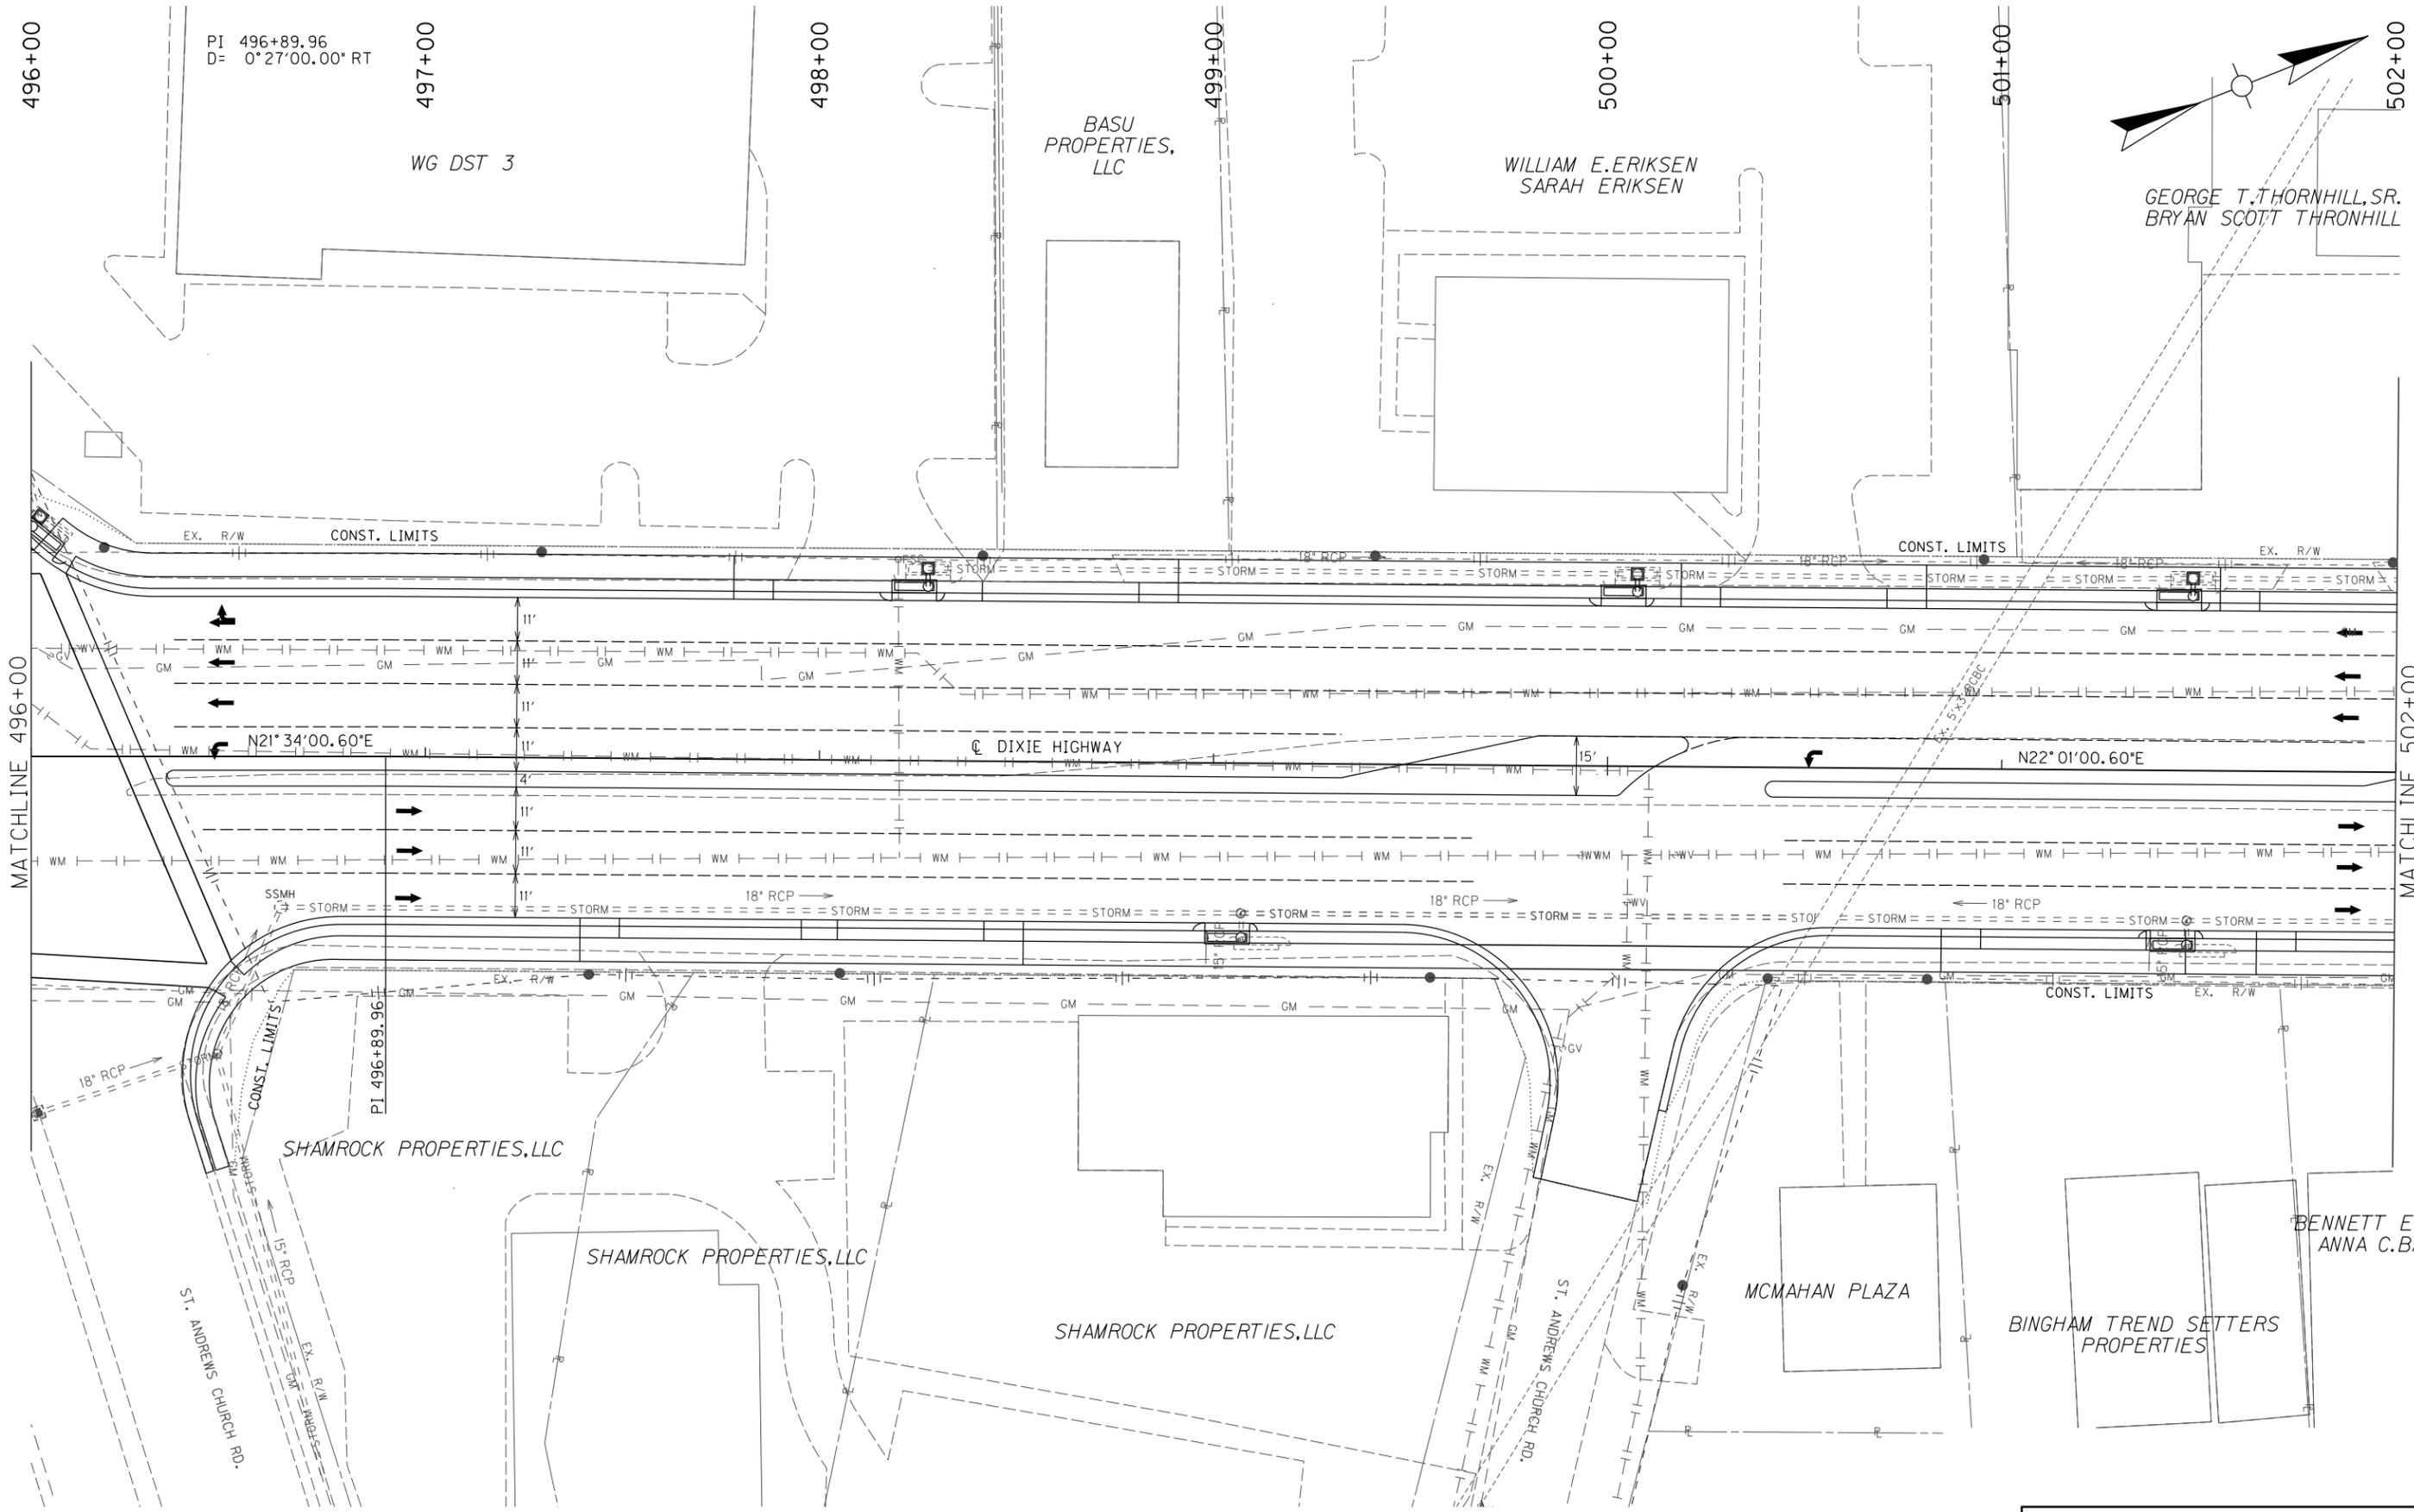

FILE NAME: C:\PWORKING\PI\TT\DI862069\RO3500P.L.DGN

USER: JGJINN  
DATE PLOTTED: January 19, 2017

E-SHEET NAME:



MicroStation v8.11.9.832

DIXIE HIGHWAY  
PLAN SHEET  
STA. 496+00 TO STA. 502+00

SCALE: 1"=20'

COUNTY OF	ITEM NO.	SHEET NO.
JEFFERSON	5-478.7	R7

PI 506+18.49  
 D= 7° 44' 00.00" LT  
 C= 2° 00' 00.00"  
 T= 193.63'  
 L= 386.67'  
 R= 2864.79'  
 E= 6.54'  
 J C CENTER

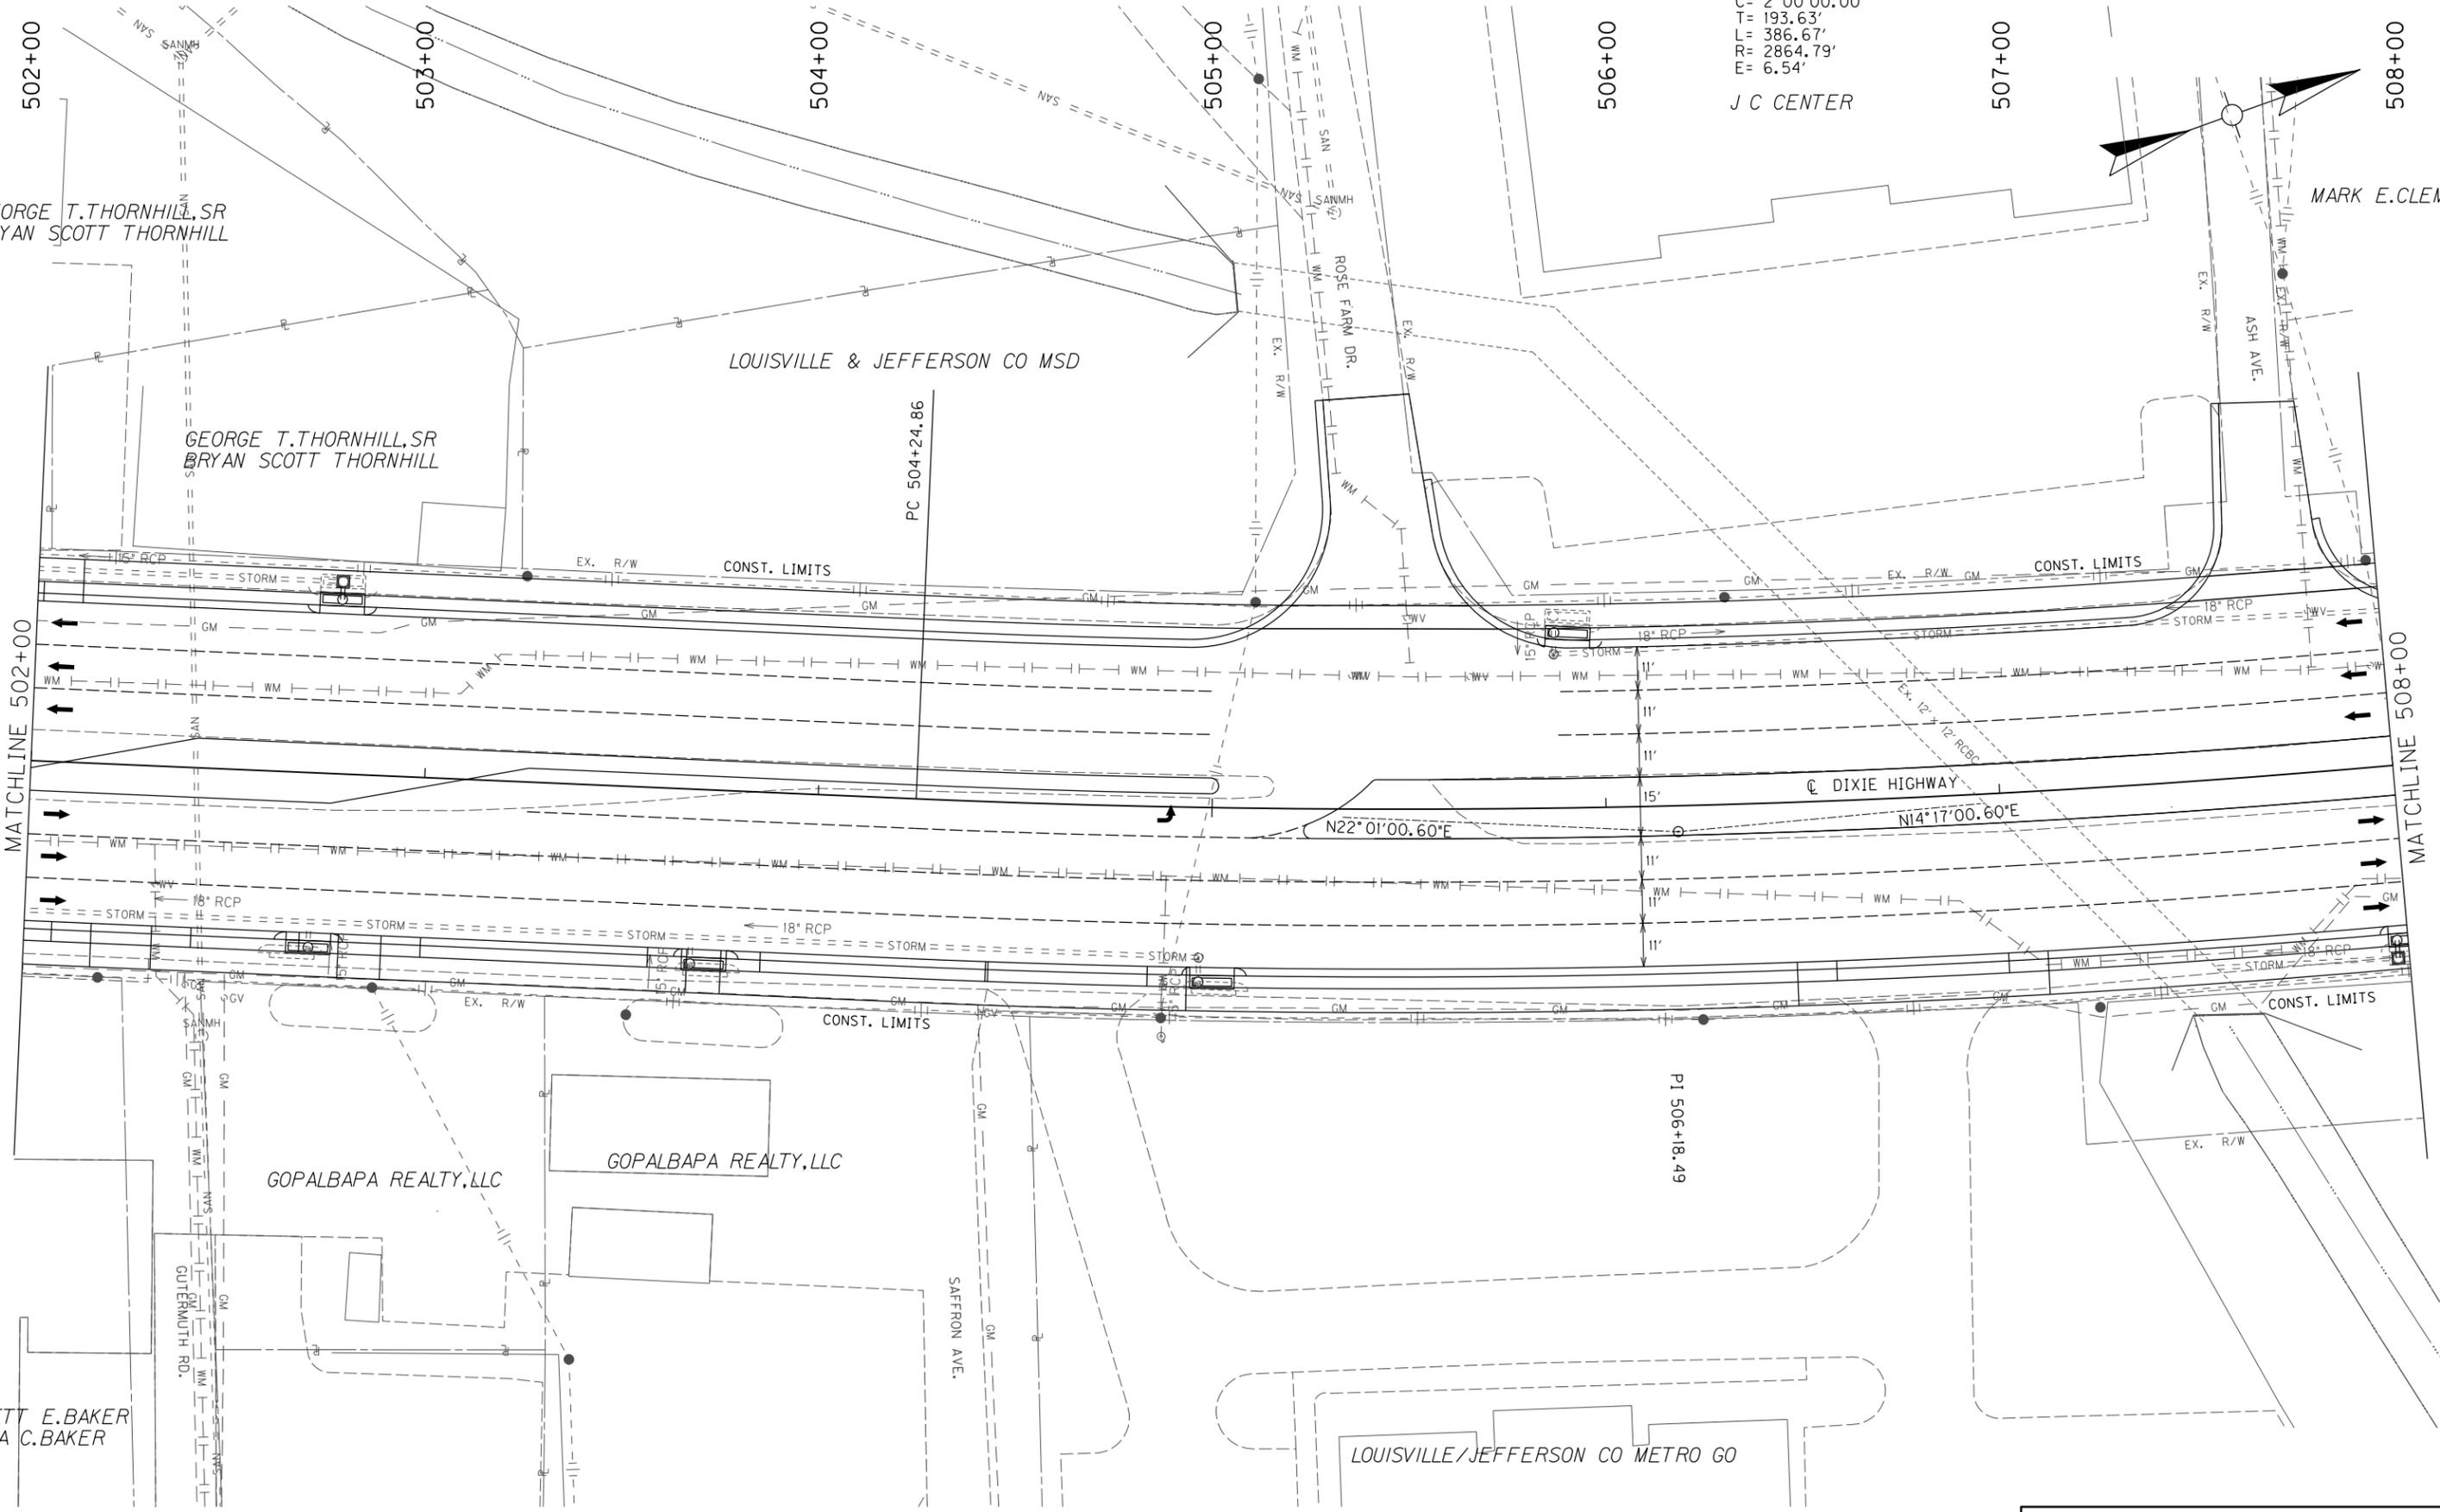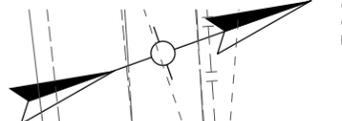

FILE NAME: C:\PWORK\IND\PITT\_VD1862069\_VR03700PL.DGN

USER: JGJUNN  
DATE PLOTTED: January 17, 2017

E-SHEET NAME:

MicroStation v8.11.9.832

BENNETT E. BAKER  
ANNA C. BAKER

DIXIE HIGHWAY  
 PLAN SHEET  
 STA. 502+00 TO STA. 508+00

SCALE: 1"=20'