

Street

1703 Wards Lane RD
Louisville KY 40205
Hardwood



Sliding door
72 W
80 #

79 m
80 #

36" W
46 #

48" above grade

30

5'11"

RECEIVED

AUG 26 2021


PLANNING &
DESIGN SERVICES

21 - OVERLAY - 0022

Street

8' 10"

30'

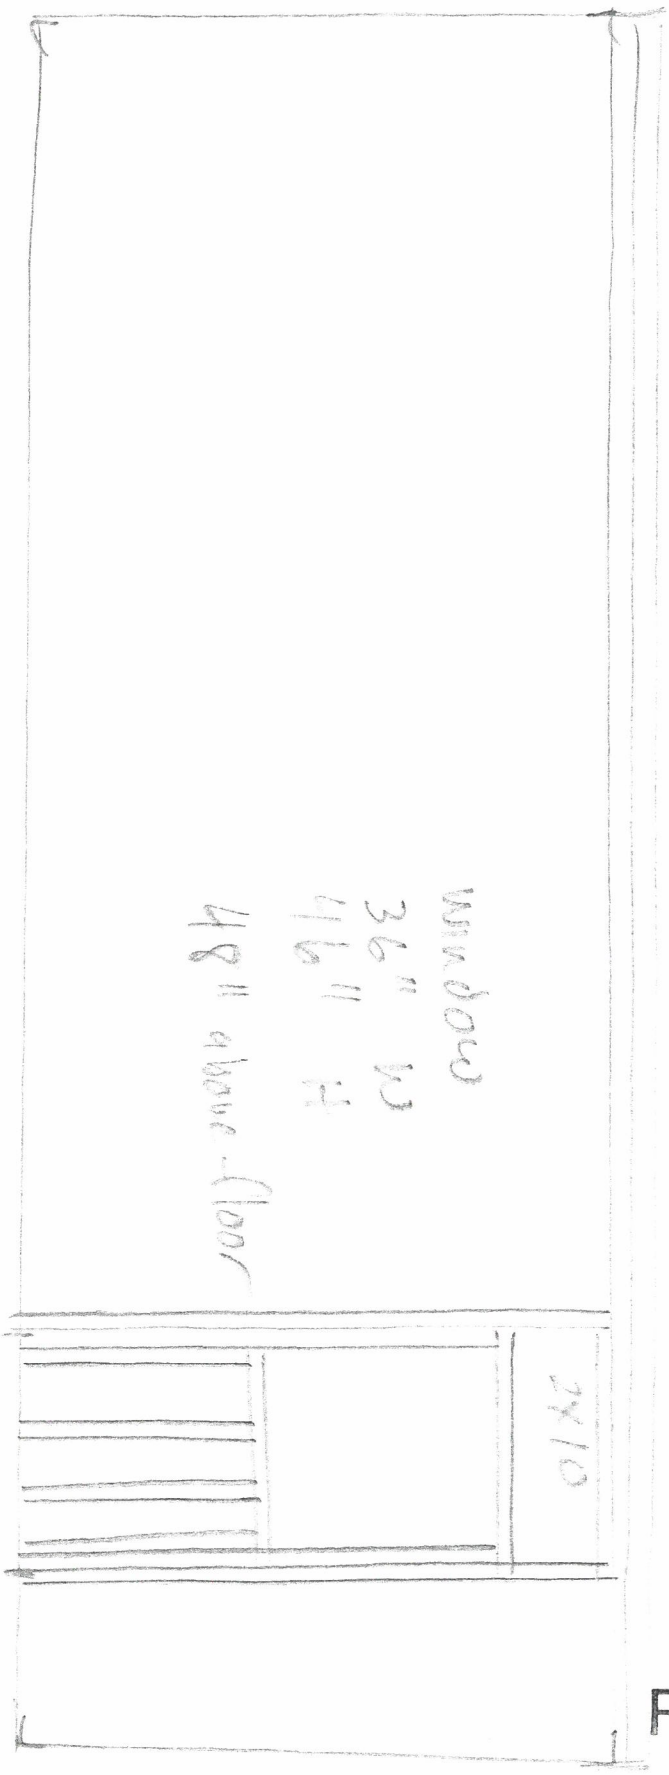

Window
 36" W
 46" H
 48" above floor

2x10

1703 Beadstown Rd
 Louisville KY 40205


(Right side toward Fair Street)

RECEIVED

AUG 26 2021

PLANNING & DESIGN SERVICES

21 - "OVERLAY" - 0022

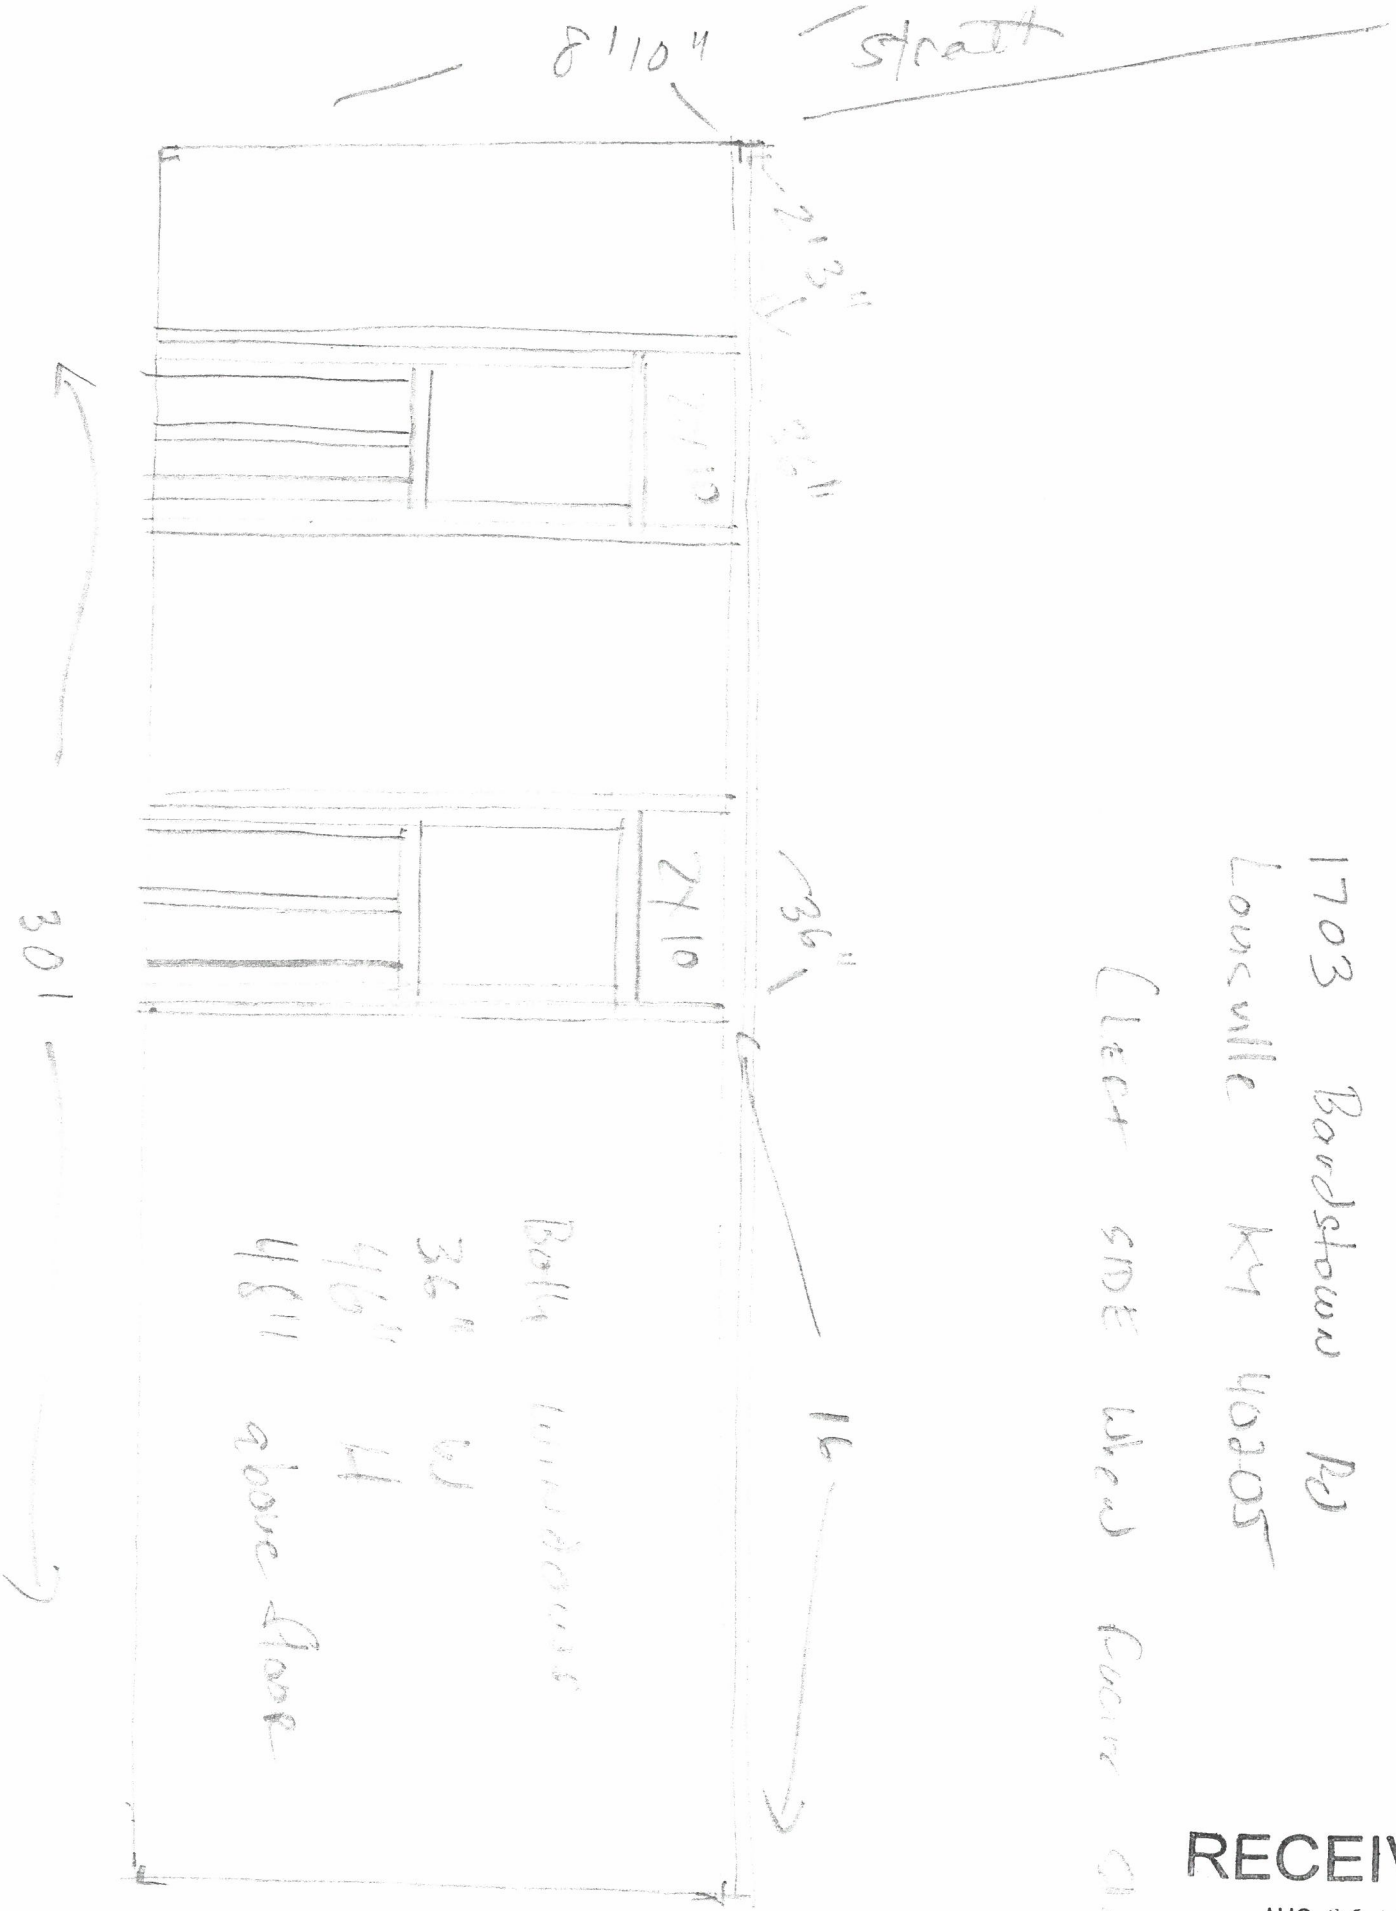


stratt

1703 Bardstoun Rd
 Louisville KY 40205

(lect side head beam stratt)

RECEIVED
 AUG 26 2021
 PLANNING &
 DESIGN SERVICES

Street

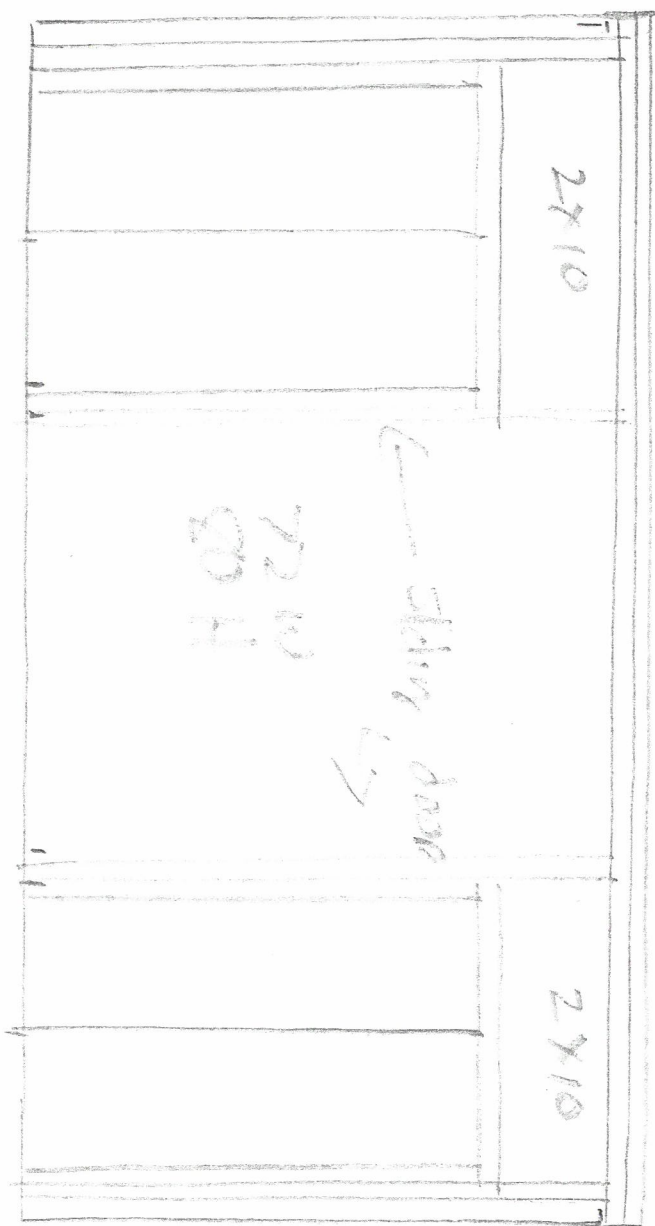

1763 Bards town Rd
Louisville KY 40265
(Front)

RECEIVED

AUG 26 2021

PLANNING &
DESIGN SERVICES

21 - OVERLAY - 0022