



TYPICAL SECTION NOTE:
 THE CONTRACTOR WILL IMPROVE THE ENTIRE ROADWAY SECTION WITHIN THE RIGHT-OF-WAY LIMITS, INCLUDING THE ROADSIDE SLOPES, DRAINAGE DITCHES AND ROADWAY CROSS SECTION AS SHOWN ON THE TYPICAL ROADWAY SECTION PRIOR TO PLACEMENT OF THE ROCK BASE COURSE.


TYPICAL ROAD SECTION
 NO SCALE

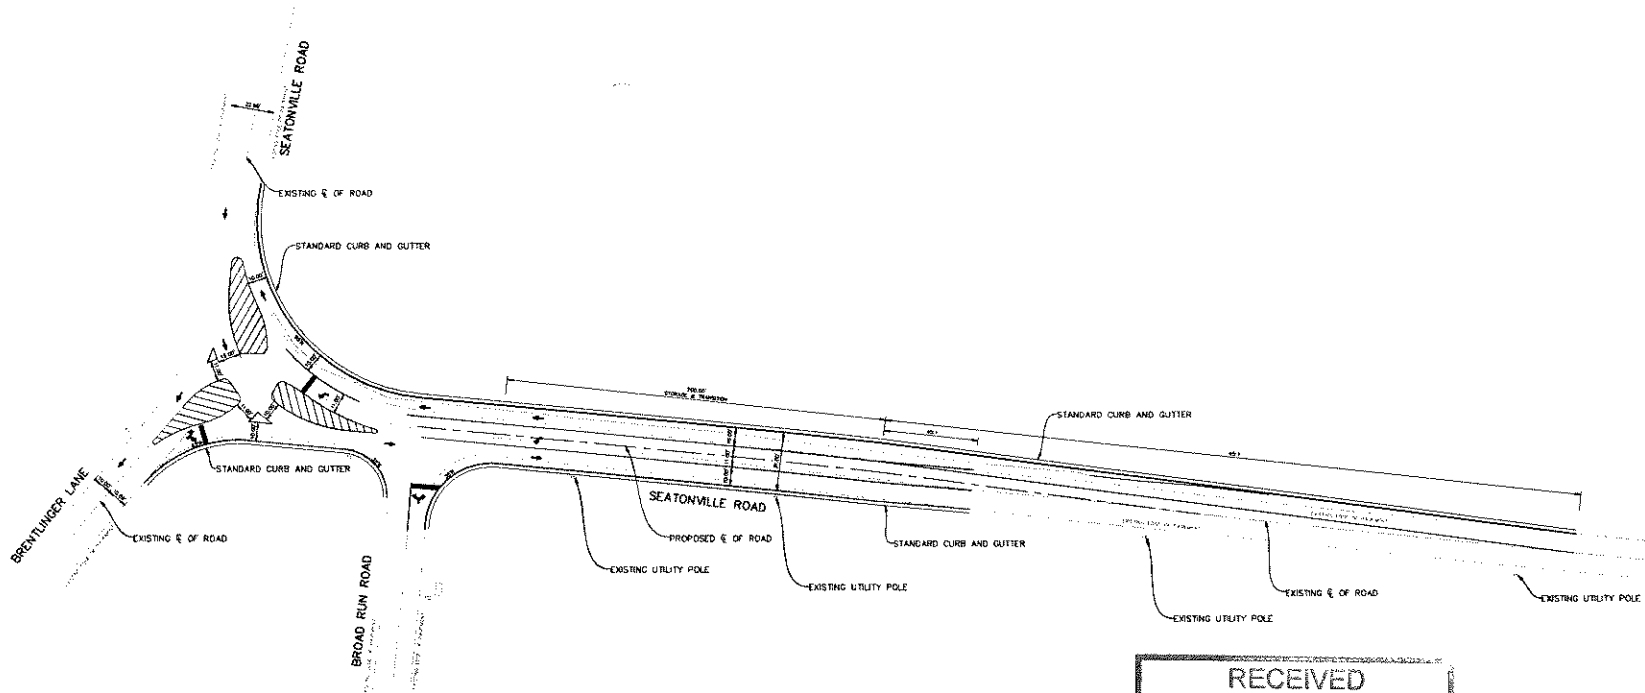

RECEIVED
 MAY 23 2022
 PLANNING & DESIGN SERVICES

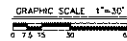

MINDEL SCOTT
 ARCHITECTURE
 ENGINEERING
 211 Jefferson Ave. Louisville, KY 40203
 502-485-1234 • mindelscott.com

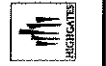

OWNER
WALTON INVESTMENTS LLC
 2705 AVENUE OF THE WOODS
 LOUISVILLE, KY 40241

DESIGNER
HIGHWAY MANAGEMENT
 7201 MONSIEUR CIRCLE
 LOUISVILLE, KY 40219

ROAD IMPROVEMENTS EXHIBIT
8000 BROAD RUN ROAD SUBDIVISION
 8000 BROAD RUN ROAD
 LOUISVILLE, KENTUCKY 40291
 D.B. 17291, P.C. 177
 T.B. 17, LOT: 45

Vertical Scale	N/A
Horizontal Scale	1"=30'
Date	5/23/2022
Job Number	3690
Sheet	EX-1

of 1

22-MSUB-001