




East Elevation - N. English Station Road

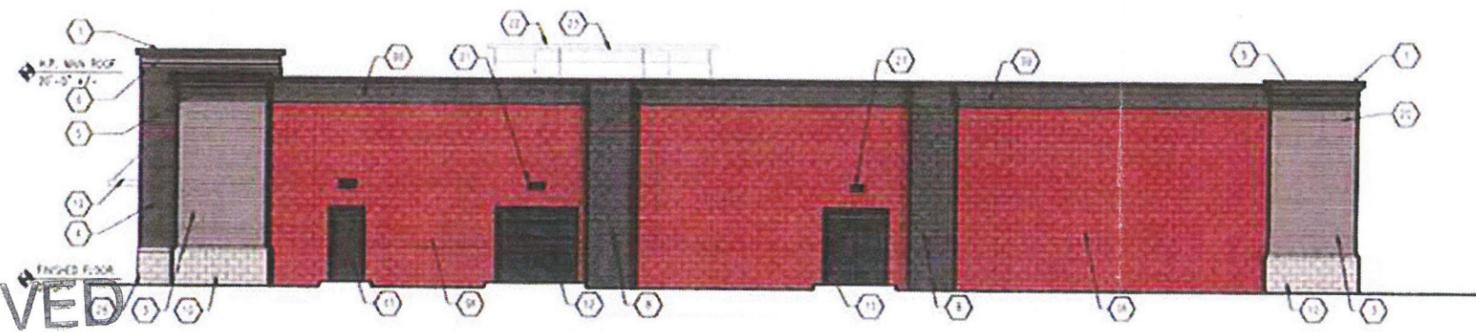

North Elevation - Aiken Road

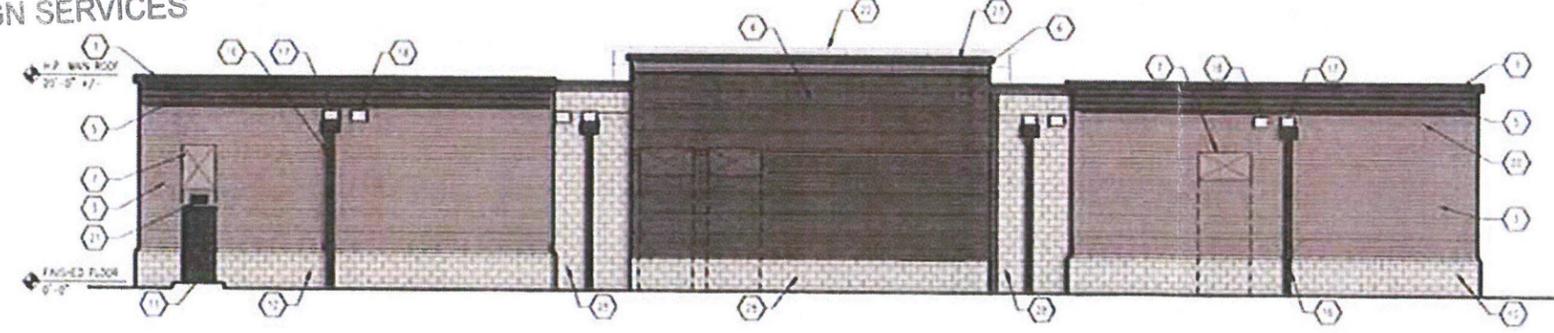

West Elevation

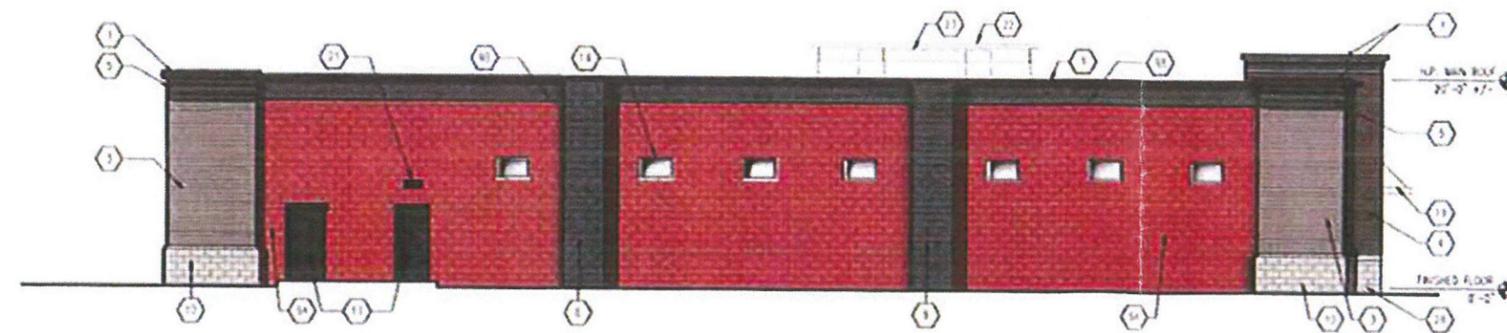

South Elevation


RECEIVED  
MAY 29 2015  
PLANNING &  
DESIGN SERVICES

**KEYED NOTES**

1. PREFINISHED ALUMINUM METAL COPING, MATCH COLOR FT-1
2. NOT USED
3. LOAD BEARING CONCRETE BRICK MASONRY CMU-1
4. LOAD BEARING CONCRETE BRICK MASONRY CMU-2
5. LOAD BEARING CONCRETE BRICK MASONRY SOLIDER COURSE CMU-2
6. LOAD BEARING CONCRETE BRICK MASONRY SOLIDER COURSE CMU-1
7. OPENING IN WALL FOR RAJICE VENTILATION SYSTEM OUTWORK. OUTWORK TO BE PAINTED TO MATCH ADJACENT WALL SURFACE.
8. 12" DEEP SMOOTH LOAD BEARING CONCRETE BLOCK FLASERS, PAINTED TO MATCH FT-1
9. SMOOTH LOAD BEARING CONCRETE BLOCK WALL WITH PAINTED FINISH
10. COLORED SPLIFFACE CONCRETE BLOCK BASE WITH SMOOTH OVERFERD TOP, CMU-1
11. METAL DOOR, PAINTED FT-1
12. OVERHEAD DOOR, PAINTED FT-1
13. PRE-FINISHED ALUMINUM STOREFRONT FRAMING AND ENTRY DOORS AL-1, WITH 1" INSULATED GLAZING GL-1, TINTED AS REQUIRED
14. PRE-FINISHED ALUMINUM STOREFRONT FRAMING AL-1, WITH 1" INSULATED GLAZING GL-2
15. APPROXIMATE LOCATION OF OWNER STORAGE. SHOWS FOR REFERENCE ONLY. COORDINATE WITH OWNER AND SON SUPPLIER/INSTALLER. PROVIDE POWER FOR SON WITHIN 5' OF SON LOCATION
16. PREFINISHED METAL SLOTTED DRAIN AND DOWNSPOUT, COLOR TO MATCH FT-1. COORDINATE WITH CIVIL DRAWINGS FOR CONNECTION TO SURFACE DRAINAGE. SPACE EQUALLY ALONG WALL.
17. OPENING IN WALL FOR SQUIPPER. ENTIRE OPENING TO BE FINISHED WITH ROOF MEMBRANE. PROVIDE BRASS METAL TRIM AT FACE, PREFINISHED TO MATCH FT-1
18. OPENING IN WALL FOR OVERFLOW ROOF DRAIN. SEE 1" HIGHER THAN SQUIPPER DRAIN OUTLET. ENTIRE OPENING TO BE FINISHED WITH ROOF MEMBRANE. PROVIDE BRASS METAL TRIM AT FACE, PREFINISHED TO MATCH FT-1
19. PRE MANUFACTURED METAL RIBBING. PREFINISHED TO MATCH FT-1
20. ROOF LINE BEYOND. SHOWS FOR REFERENCE ONLY. REFER TO STRUCTURAL DRAWINGS FOR TRUSS DEPTHS
21. WALL FACE EXTERIOR LIGHT WIRING TO EVIDENCE EXISTING. TYPICAL ABOVE EXPRESS DOORS, COLOR TO BE PREFINISHED BLACK
22. LEAF FINISH ON ROOFTOP MECHWIND. SCREEN WITH FT-2
23. MECHWIND. EQUIPMENT, SCREENED FROM VIEW
24. PROVIDE RECESSED MOUNTED KNCK BOX. COORDINATE WITH THE DEPARTMENT ON FAUL EXCEPT COLOR BLACK
25. NOT USED
26. NOT USED
27. 12" DEEP COLORED SPLIFFACE LOAD BEARING CONCRETE BLOCK FLASERS, CMU-1
28. COLORED SPLIFFACE CONCRETE BLOCK BASE, CMU-1

**EXT. MATERIALS**

- CMU-1 COUNTY BUILDING MATERIALS 4" TALL X 16" LONG X 8" WIDE CONCRETE BRICK MASONRY, COLOR ASH WITH STANDARD COLOR MORTAR
- CMU-2 COUNTY BUILDING MATERIALS 4" TALL X 16" LONG X 8" WIDE CONCRETE BRICK MASONRY, COLOR SLATE, WITH STANDARD COLOR MORTAR
- CMU-3 WASTIC BLOCK SPLIT FACE BLOCK, COLOR LNESTONE WITH COLOR MATCHED MORTAR
- FT-1 SHERWIN WILLIAMS 2002 ROCK BOTTOM
- FT-2 SHERWIN WILLIAMS 7048 ANONYMOUS
- FT-3 SHERWIN WILLIAMS 7048 ANONYMOUS CHSE
- FT-4 SHERWIN WILLIAMS 7048 INTELLECTUAL GRAY
- AL-1 BLACK ANODIZE ALUMINUM
- GL-1 1" INSULATED GLASS CLEAR WITH 7/16" ET FINISH
- GL-2 1" INSULATED GLASS DARK TINT

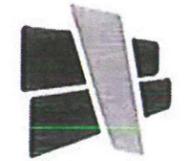

**CURRAN**  
**ARCHITECTURE**  
6925 EAST 96TH ST., SUITE 105  
INDIANAPOLIS, IN 46250  
O = 317.288.0681  
F = 317.288.0753

**CERTIFICATION**



THIS DRAWING AND THE DESIGN AND CONCEPTS EXPRESSED HEREIN ARE THE EXCLUSIVE INTELLECTUAL PROPERTY OF CURRAN ARCHITECTURE AND ARE NOT TO BE USED OR REPRODUCED WHOLE OR IN PART WITHOUT THE WRITTEN CONSENT OF CURRAN ARCHITECTURE © CURRAN ARCHITECTURE

**PROJECT INFORMATION**

**POINT BLANK**  
**RANGE & GUN SHOP**  
1051 GREENWOOD SPRINGS BLVD  
GREENWOOD, INDIANA

**ISSUE DATES**

NO.	DATE	DESCRIPTION

15 DE P L A N 1066  
**A3.1**