


RECEIVED
APR 15 2016
PLANNING &
DESIGN SERVICES

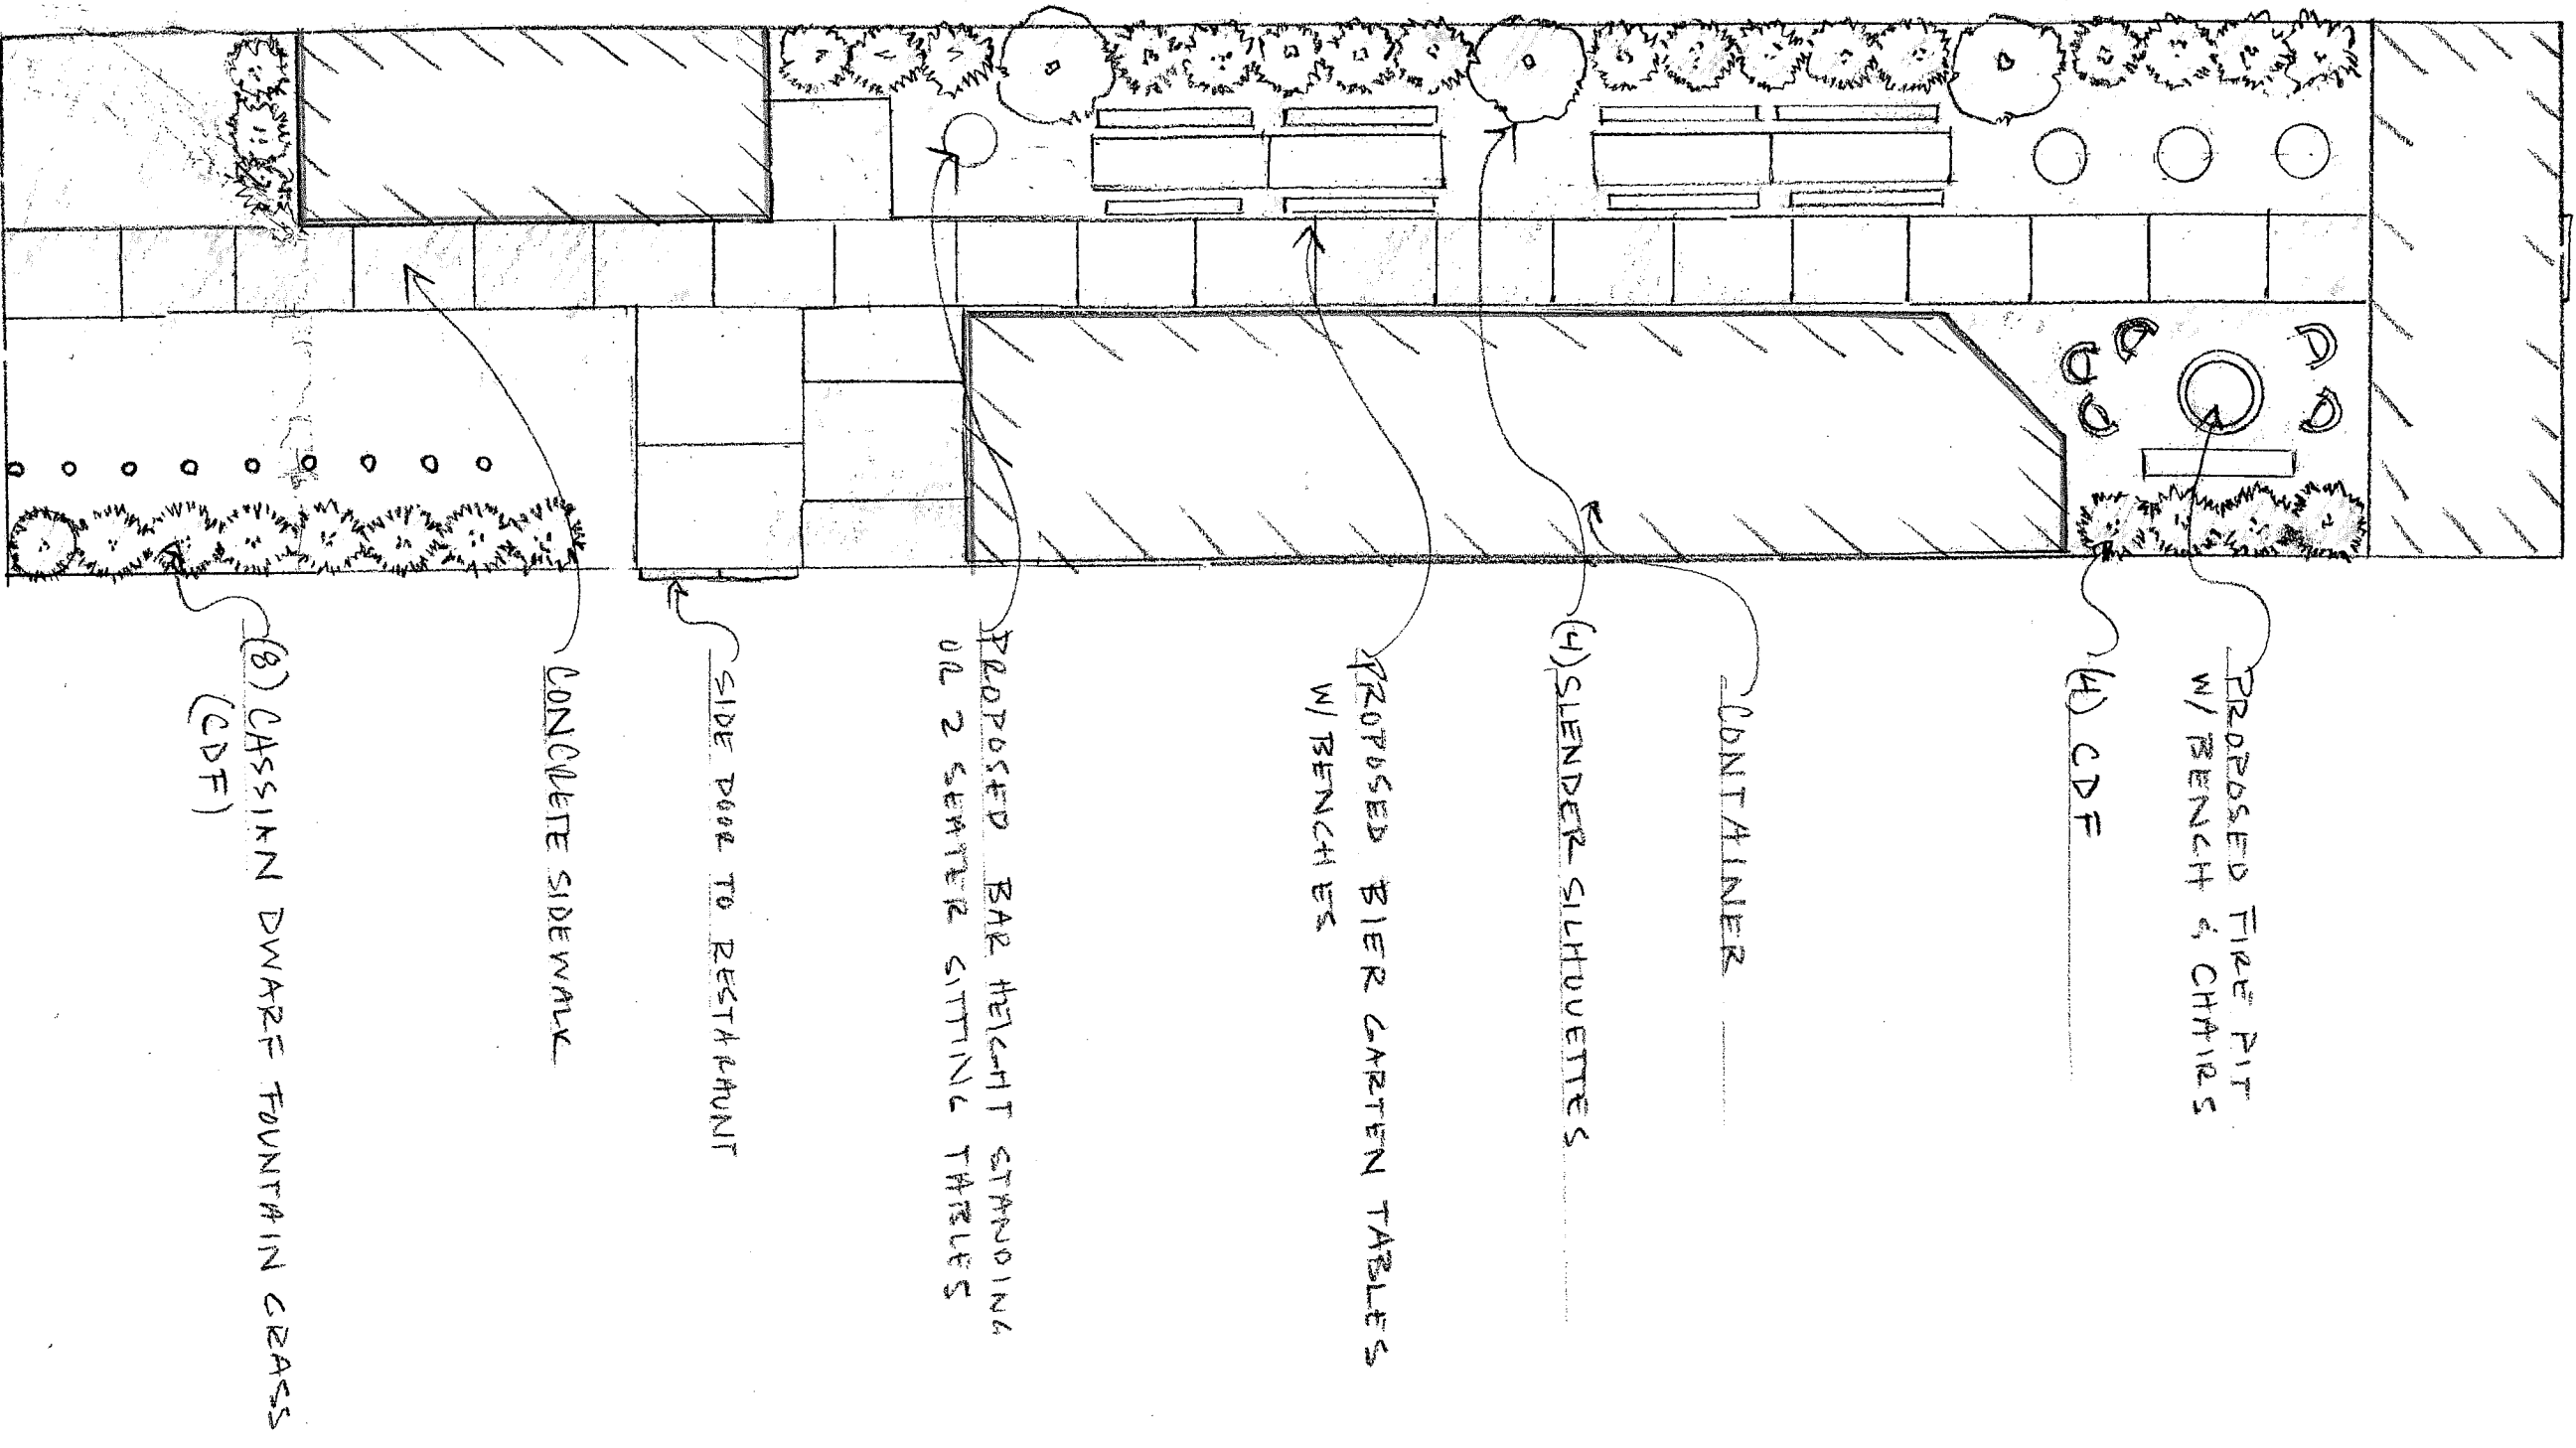

ROYALS CHICKEN

MARCH 18, 2016
1/8" = 1' 0"

DESIGN BY
L. MEENA W/
PATRICK HENRY
LANDSCAPE ARCHITECTS