

16 CUP 1023

**RECEIVED**  
AUG 07 2016  
PLANNING  
DESIGN SERVICES




FRONT ELEVATION

CONCEPT DESIGN  
JULY, 2016

WOOD RESIDENCE

NUMBER OF SHEETS: 11  
SHEET NO. OF 11 SHEETS: 11  
DATE: 07/20/16

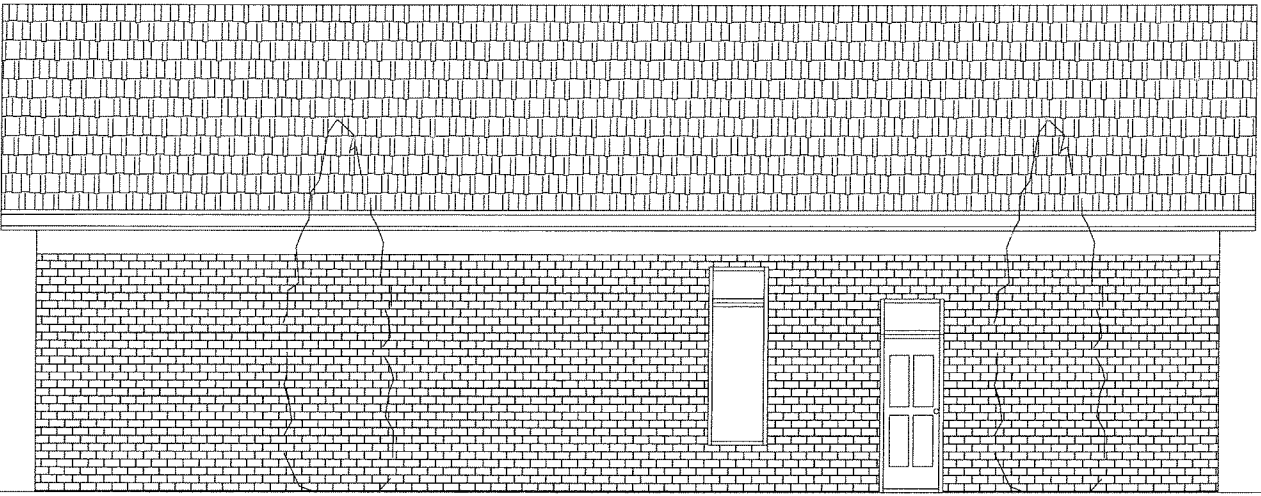

CONCEPT DESIGN  
JULY 2016

WOOD RESIDENCE

PLANNING  
DESIGN  
SERVICES

LEFT ELEVATION

**RECEIVED**  
AUG 07 2013  
PLANNING  
DESIGN SERVICES

48 CUP 1023



REAR ELEVATION

CONCEPT DESIGN  
JULY, 2016

WOOD RESIDENCE


BY  
CONCEPT DESIGN  
FOR THE ARCHITECTURE OF THE HOUSE  
AND THE LANDSCAPE

RECEIVED

AUG 01 2016

PLANNING &  
DESIGN SERVICES

16 CUP 1023

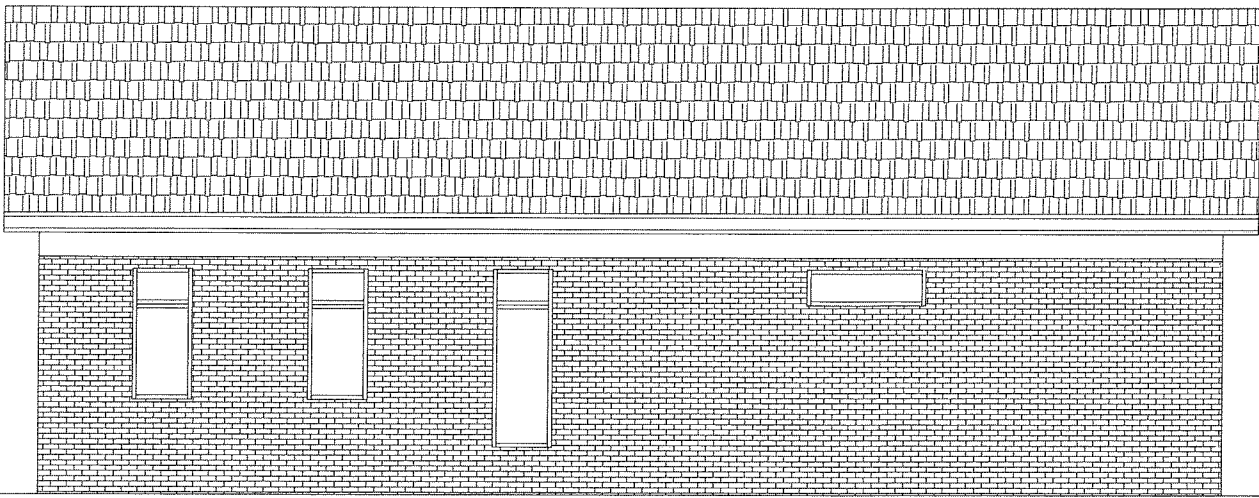

RIGHT ELEVATION

CONCEPT DESIGN  
JULY, 2016

WOOD RESIDENCE  
LOUISVILLE, KY

FOR SHARING  
PLEASE DO NOT SCALE  
OR REPRODUCE

RECEIVED


AUG 04 2018

PLANNING  
DESIGN SERVICES

16 CLIP 1023

16  
CLIP 1023

**RECEIVED**  
AUG 04 2016  
PLANNING &  
DESIGN SERVICES

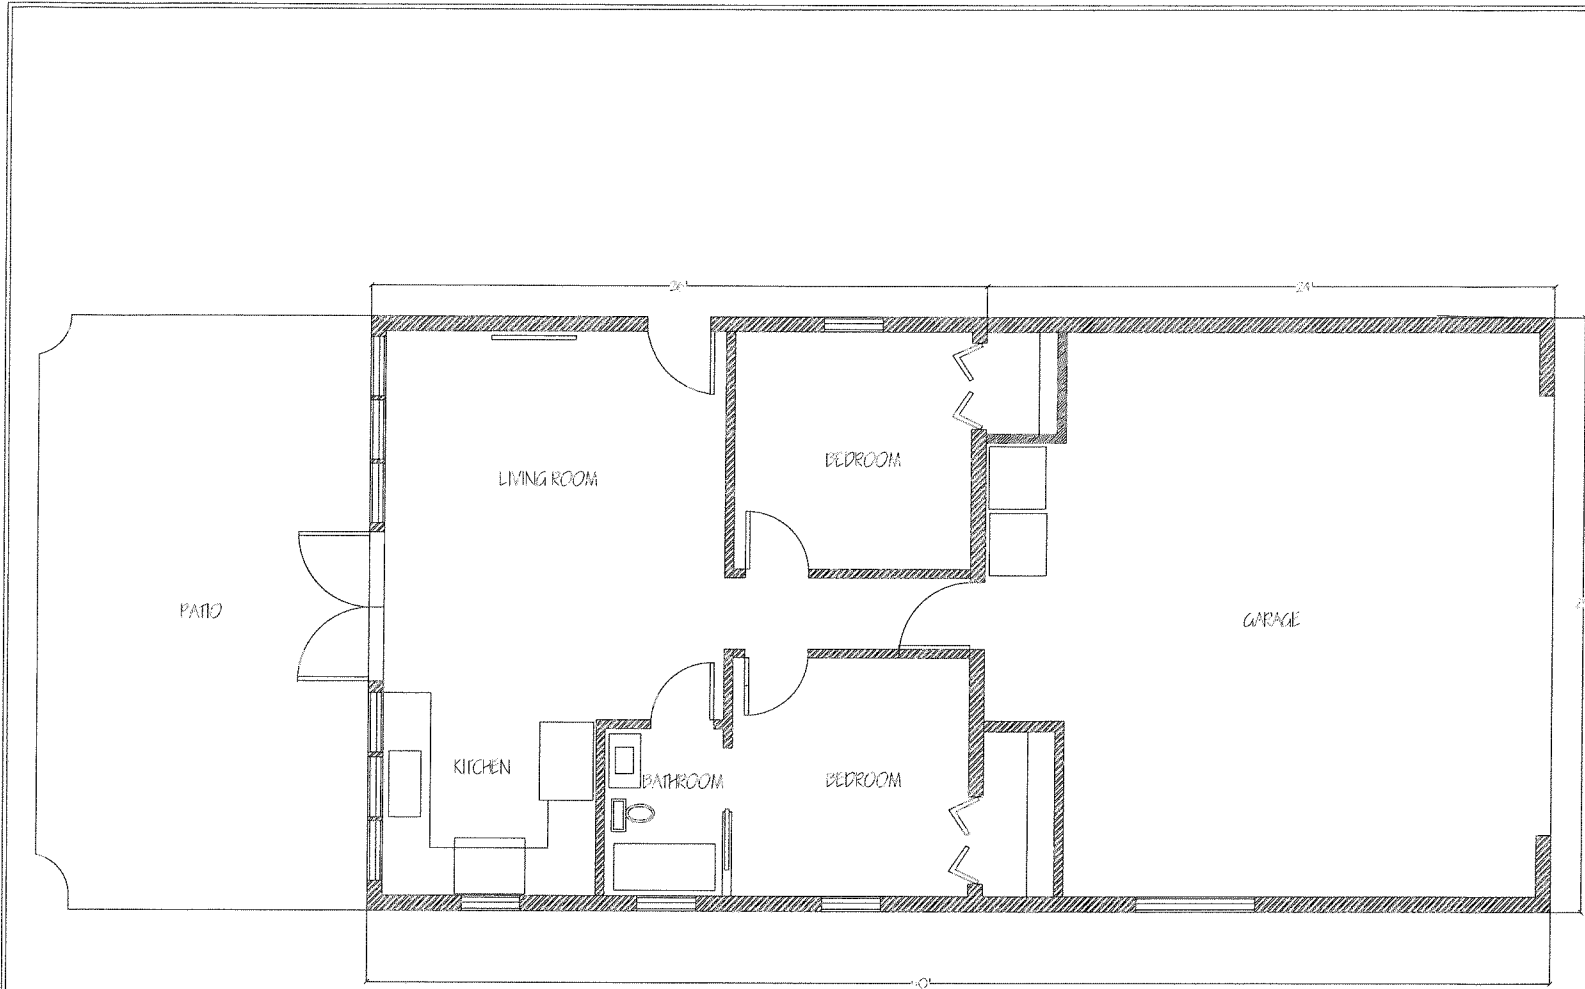

FLOOR PLAN

CONCEPT DESIGN  
JULY, 2016

WOOD RESIDENCE

SCALE: 1/8" = 1'-0"  
DATE: 07/20/16  
PROJECT NO: 16-001



RECEIVED

AUG 0 + 2016  
PLANNING &  
DESIGN SERVICES

16 CUP 1023