

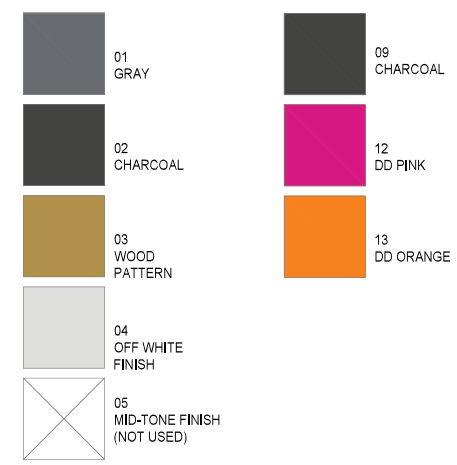
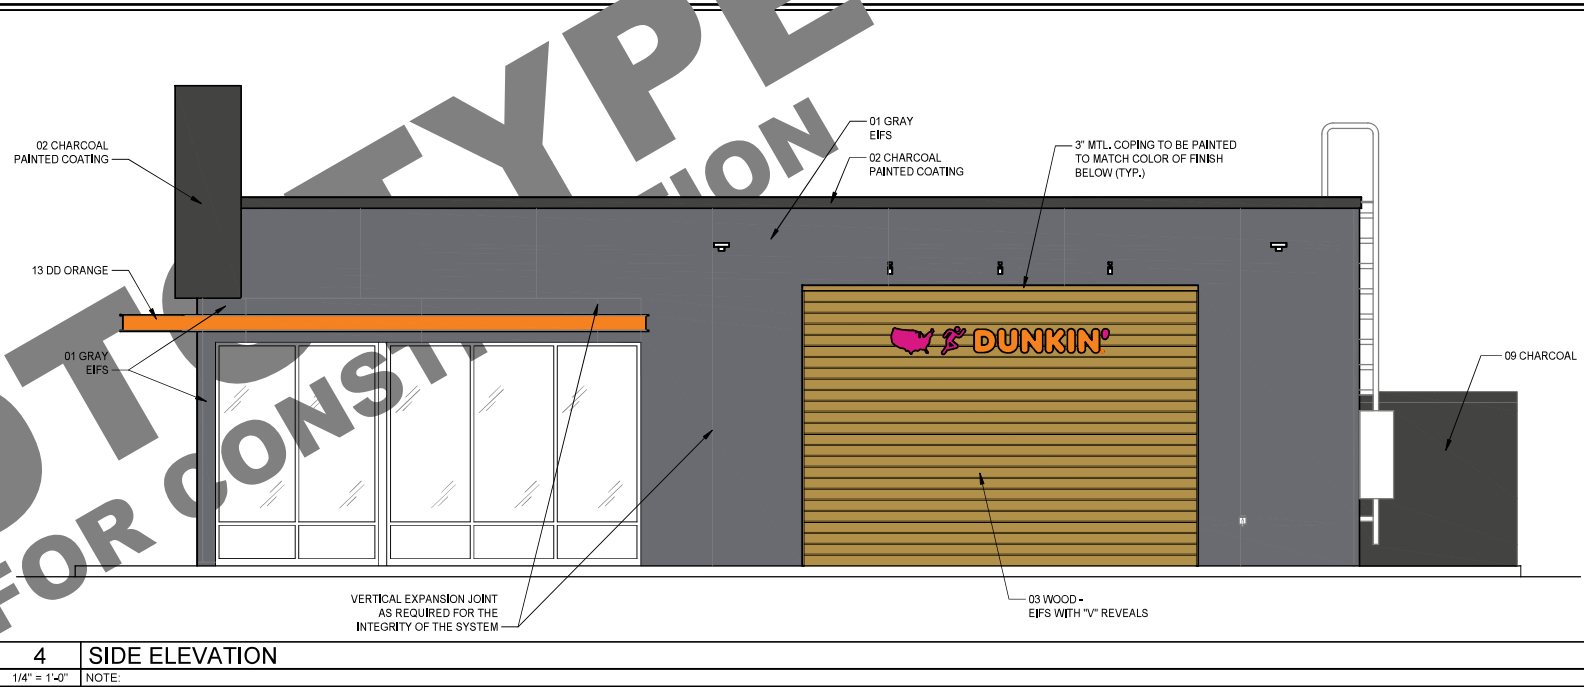
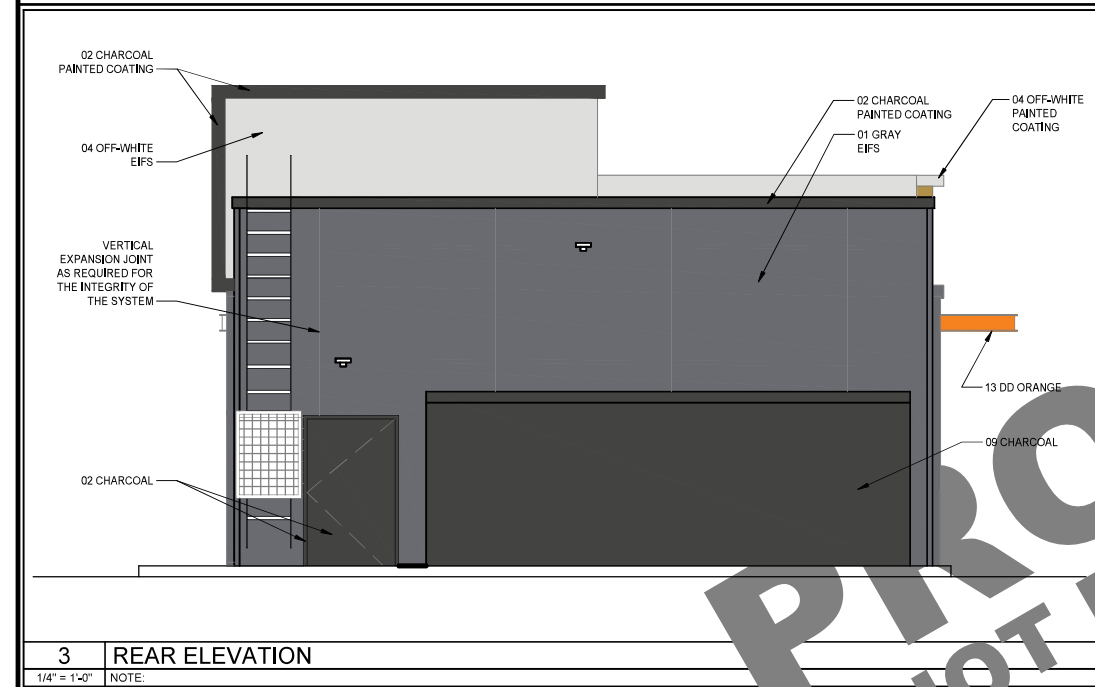
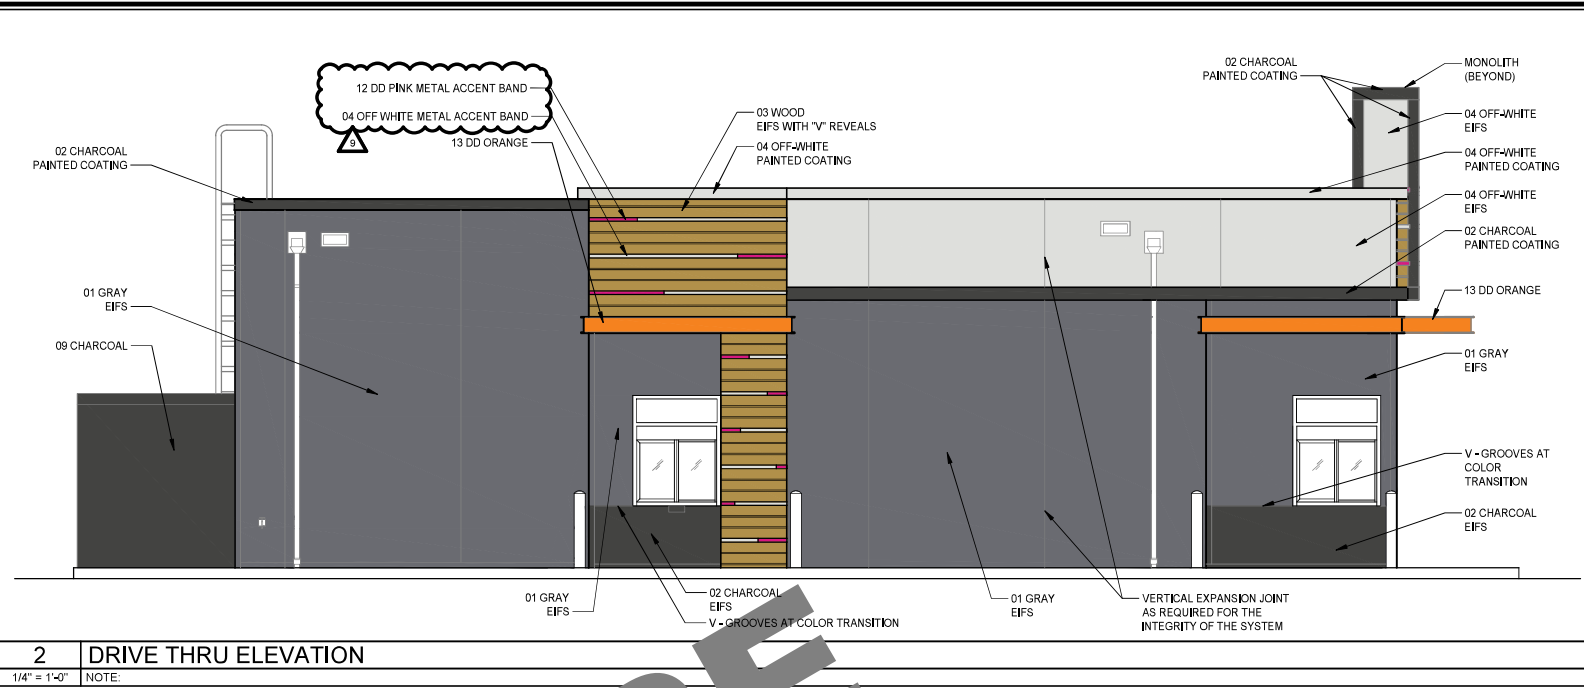


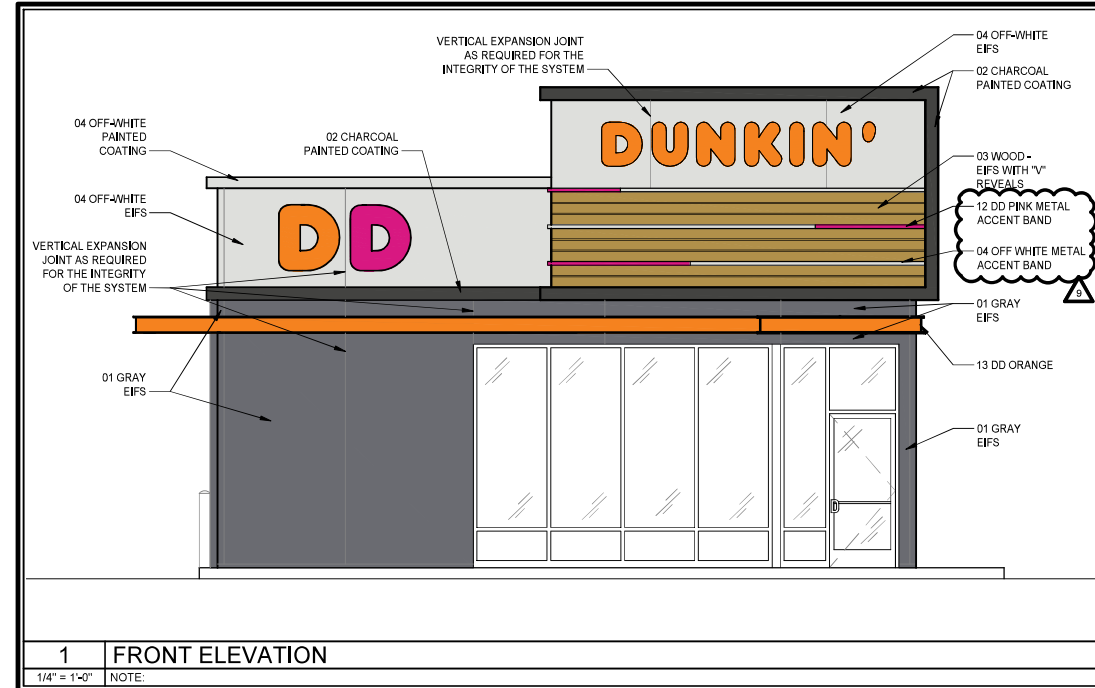

EXTERIOR MATRIX OF MATERIALS (VMOM) OPTIONS			
CODE	MATERIAL	OPTION # 2	OPTIONAL UPGRADE
-01	GRAY PATTERN	DRYVIT EIFS	
-02	CHARCOAL PATTERN	DRYVIT EIFS	BRICK EIFS, DRYVIT MODULAR WITH TEXTURE AND WIRE CUT, IRON SPOT AND FLASHED
-03	WOOD PATTERN	WOODTONE	
-04	OFF-WHITE PATTERN	DRYVIT EIFS / PAINT SHERWIN WILLIAMS	
-09	WALK-IN BOX	PAINT SHERWIN WILLIAMS	
-12	PINK BAND	PAINT SHERWIN WILLIAMS	
-13	ORANGE BAND	DRYVIT EIFS	
TR - 01	PINK EXTRUDED METAL CHANNEL AT TOWER ELEMENT	TAMLYN	
TR - 02	OFF WHITE EXTRUDED METAL CHANNEL AT TOWER ELEMENT	TAMLYN	

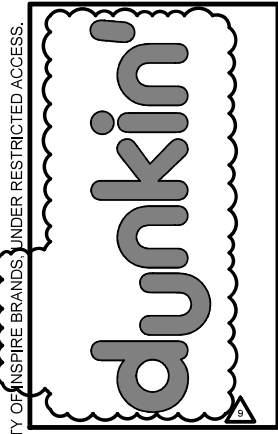

ARCHITECT'S TITLE
BLOCK & SEAL

NO	DESCRIPTION	DATE	DATE	SCALE
1	GENERAL UPDATES	03-29-19		
2	GENERAL UPDATES	07-03-19		
3	GENERAL UPDATES	01-31-20		
4	GENERAL UPDATES	04-14-20		
5	FINISH UPDATES	03-19-21		
6	FINISH UPDATES & MISC.	07-16-21		
7	FINISH UPDATES	08-20-21		
8	EYE WASH STATION	01-27-22		
9	GENERAL UPDATES	09-01-22		

DD NEXT GEN
DUNKIN DESIGN GUIDELINES
EXTERIOR DESIGN GUIDELINE
EIFS MATRIX OF MATERIALS
PC NUMBER

A-5c