


Clubhouse Elevations

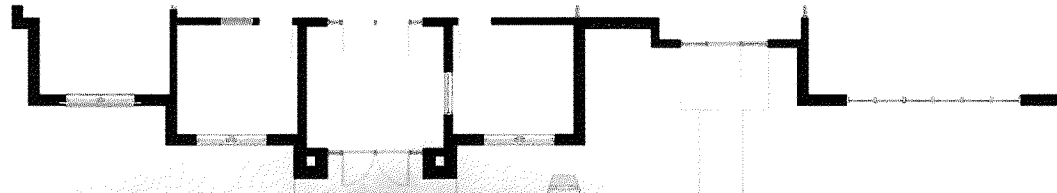

Front Elevation





Right Side Elevation





Rear Elevation

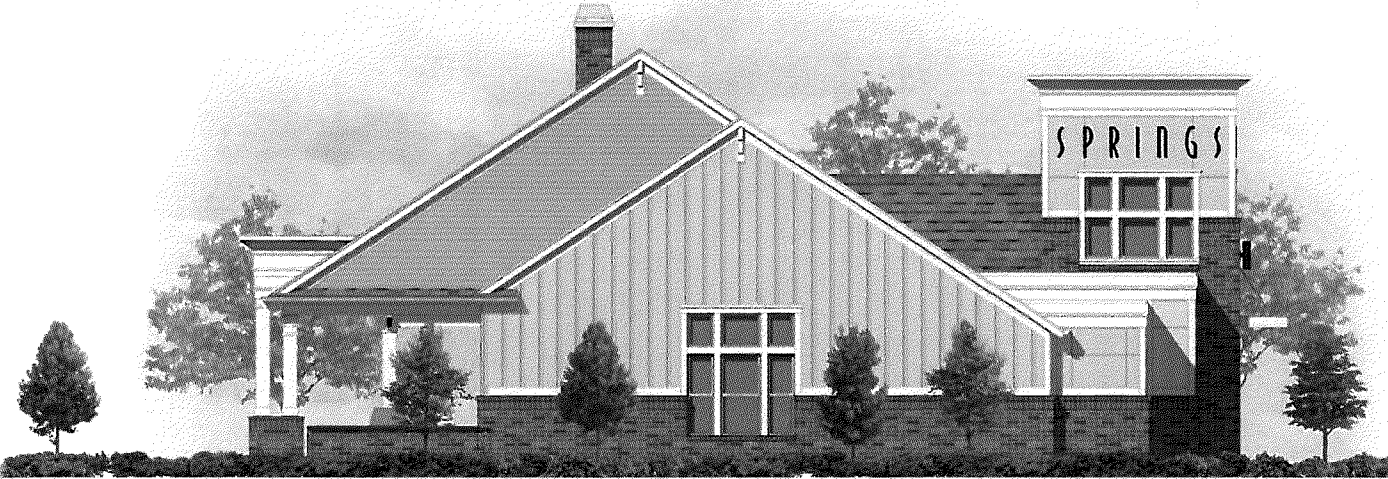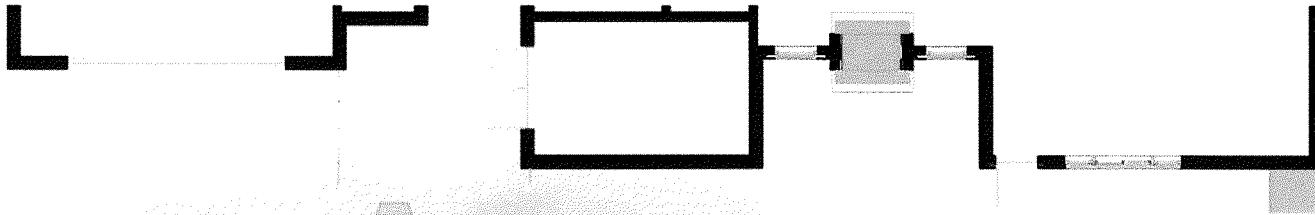


Left Side Elevation



Apartment Elevations (w/ attached garage)



Front Elevation

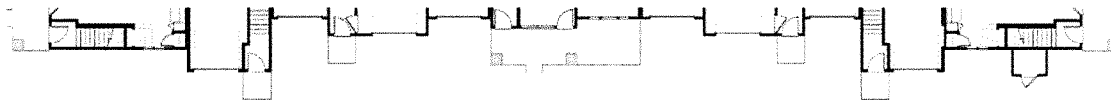


Left Elevation



Right Elevation



Rear Elevation

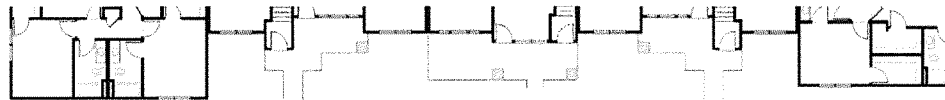

Apartment Elevations

(w/ no garage)




Front Elevation




Left Elevation



Right Elevation

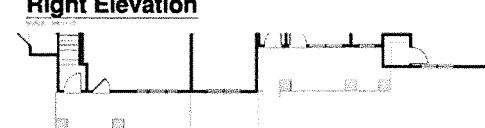


Rear Elevation

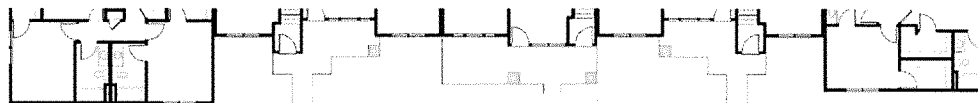


Detached Garage Elevations




Front Elevation
Exterior Elevation

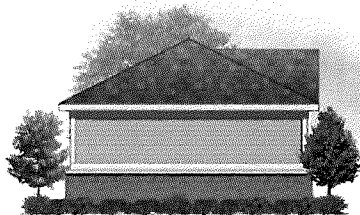


Left Elevation
Exterior Elevation

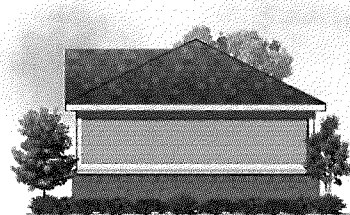

Right Elevation
Exterior Elevation

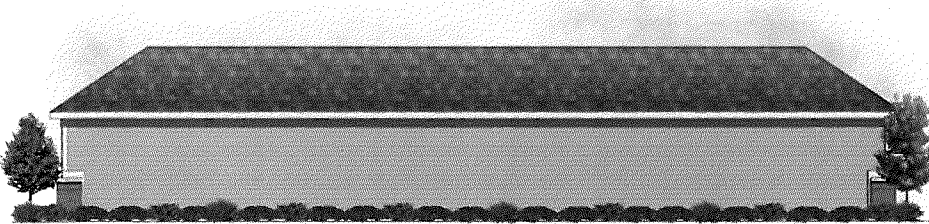

Rear Elevation
Exterior Elevation

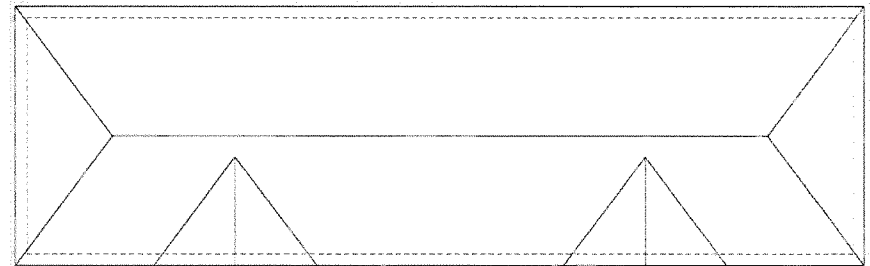

Roof Plan




Garage Floor Plan



Front Elevation
Exterior Elevation

SCALE: 1/4"=1'-0"

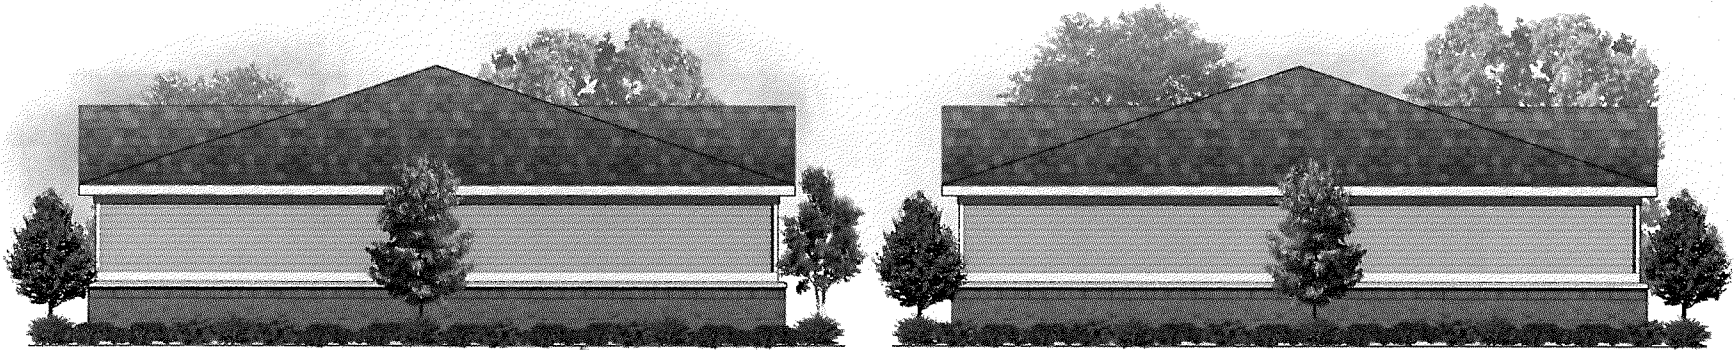

Left Elevation
Exterior Elevation

SCALE: 1/4"=1'-0"


Right Elevation
Exterior Elevation

SCALE: 1/4"=1'-0"




Rear Elevation
Exterior Elevation

SCALE: 1/4"=1'-0"

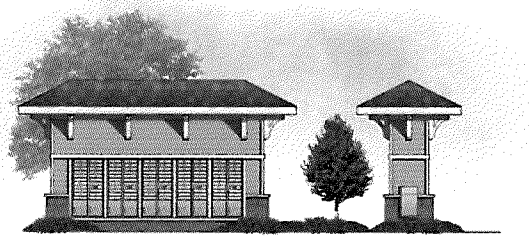


Front Elevation
Exterior Elevation

Side Elevation
Exterior Elevation

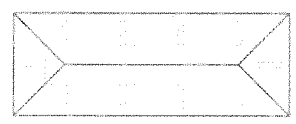


Roof Plan

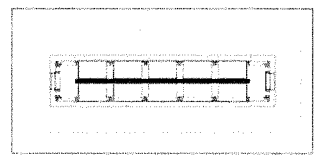


Floor Plan




Left Side Elevation
Exterior Elevation

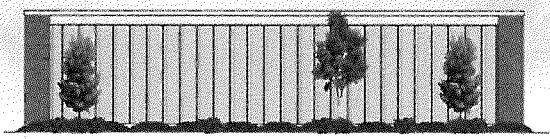


Rear Elevation
Exterior Elevation

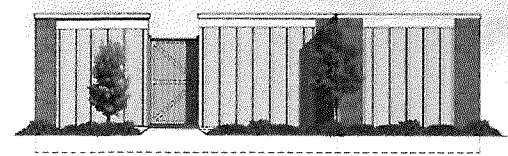

Right Side Elevation
Exterior Elevation

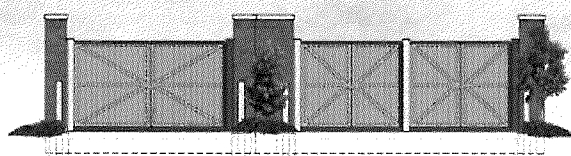


Front Elevation
Exterior Elevation

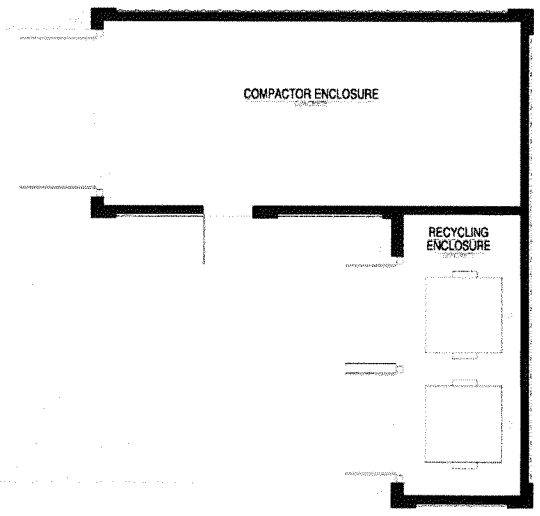

Compactor/Recycling Enclosure Floor Plan

Mail Kiosk / Compactor Building

Ancillary Structures

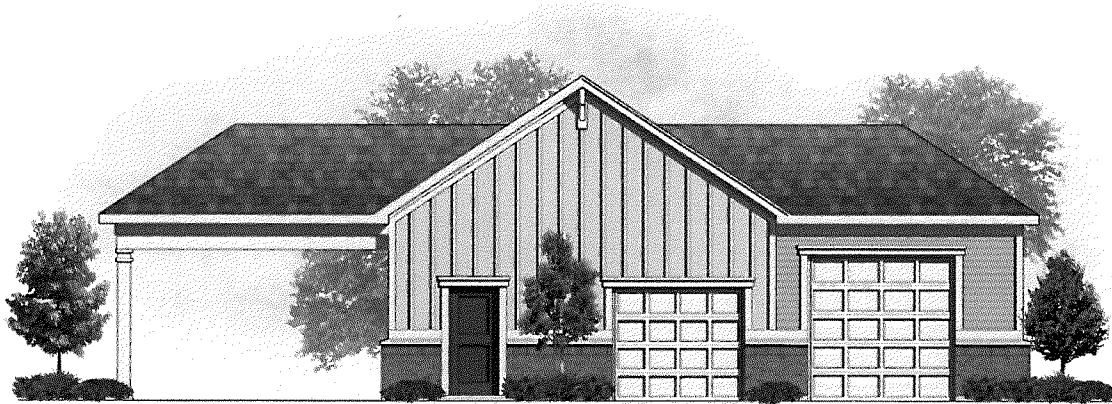


Front Elevation
Exterior Elevation

SCALE: 1/4"=1'-0"



Left Elevation
Exterior Elevation

SCALE: 1/4"=1'-0"

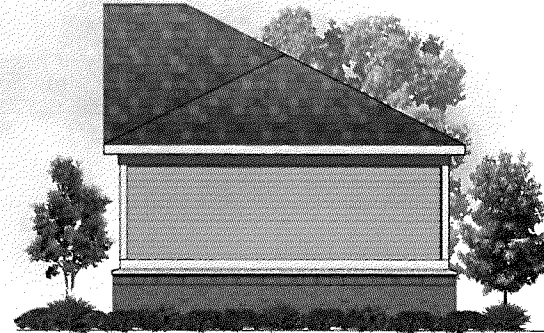

Right Elevation
Exterior Elevation

SCALE: 1/4"=1'-0"



Rear Elevation
Exterior Elevation

SCALE: 1/4"=1'-0"