


AMENITY AREA 1


AMENITY AREA CALCS

PROPOSED OFFICE SPACE: 20,820 SF
 REQUIRED AMENITY AREA (10%): 2,082 SF
 PROPOSED AMENITY AREA: 2,178 SF

REQUIRED SEATING 1 SEAT/ 200 SF: 11 SEATS
 PROPOSED SEATING: 14 SEATS

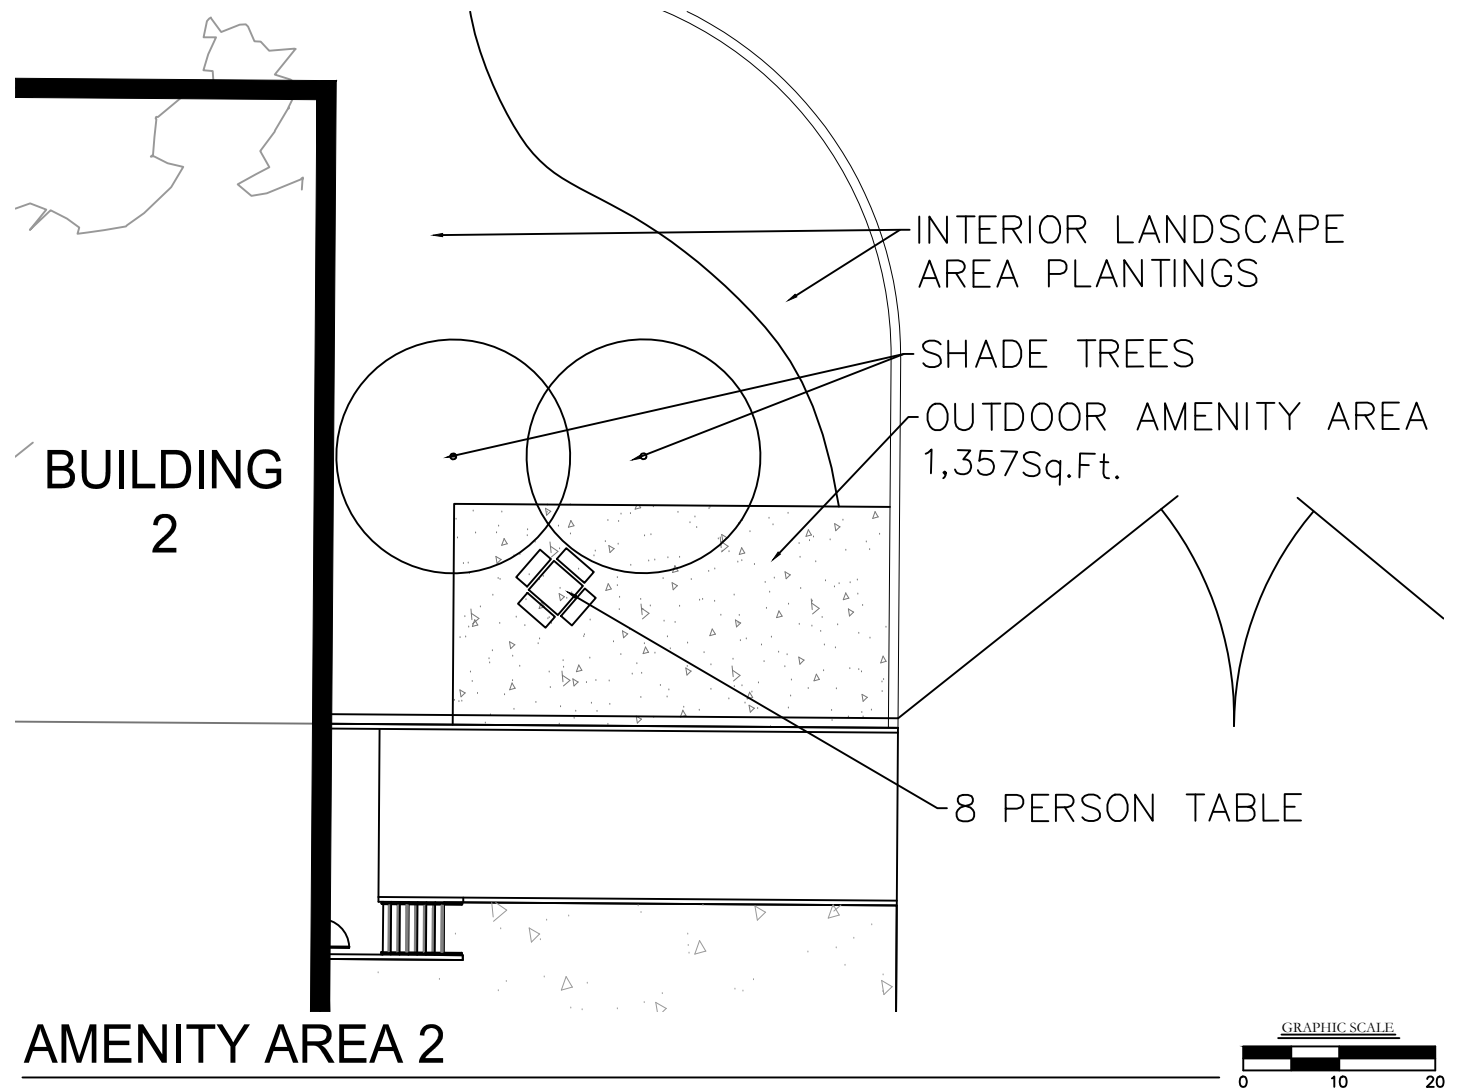

AMENITY AREA 2

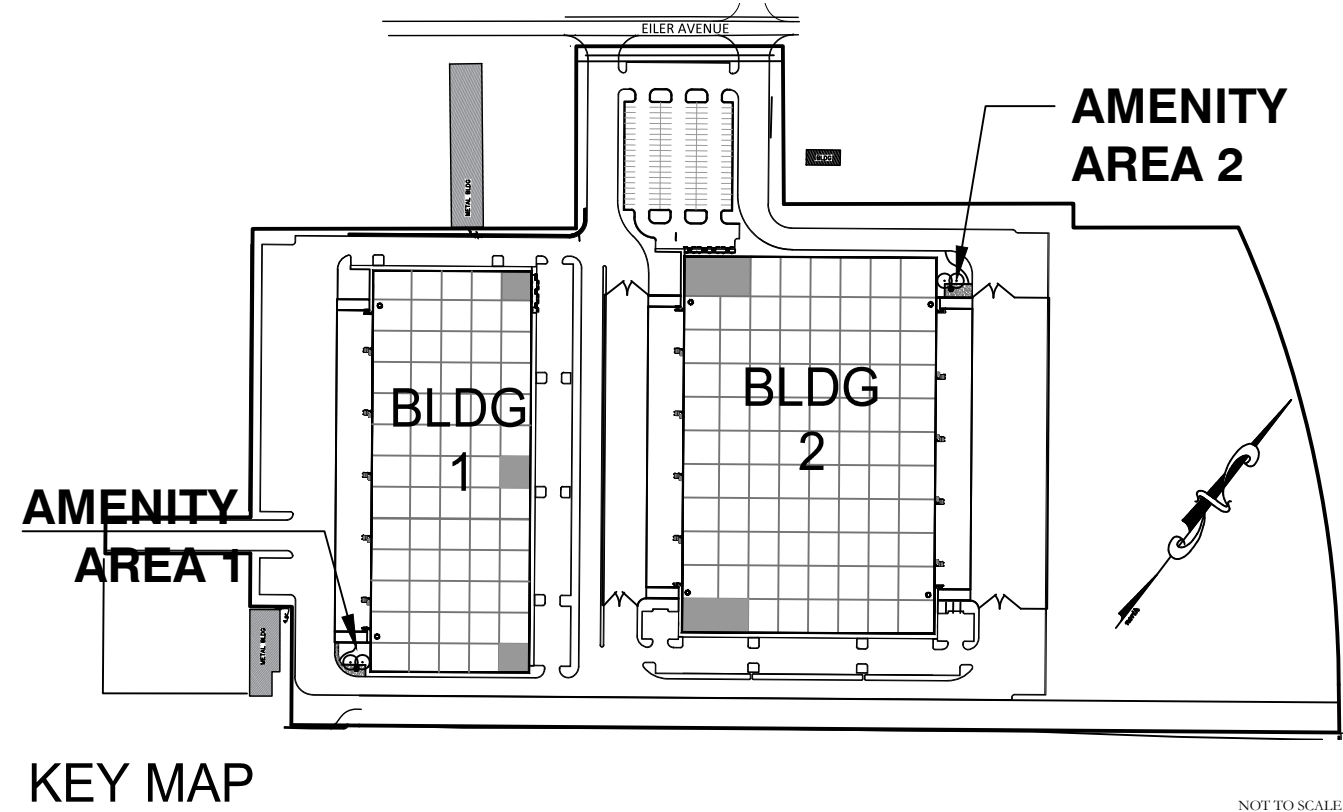

PROJECT TITLE: XEBEC 6300 R STRAWBERRY LANE	JOB NO. 3178 SCALE: 1"=20' DATE: 04/15/2020 DRAWING NO:	C-1
	CASE NUMBER: 20-CAT-0003 REV. DESCRIPTION:	
SABAK, WILSON & LINGO, INC ENGINEERS, LANDSCAPE ARCHITECTS & PLANNERS 600 S. THIRD STREET, LOUISVILLE, KENTUCKY 40202 (502) 584-4271 THE HEWY CLAY		