


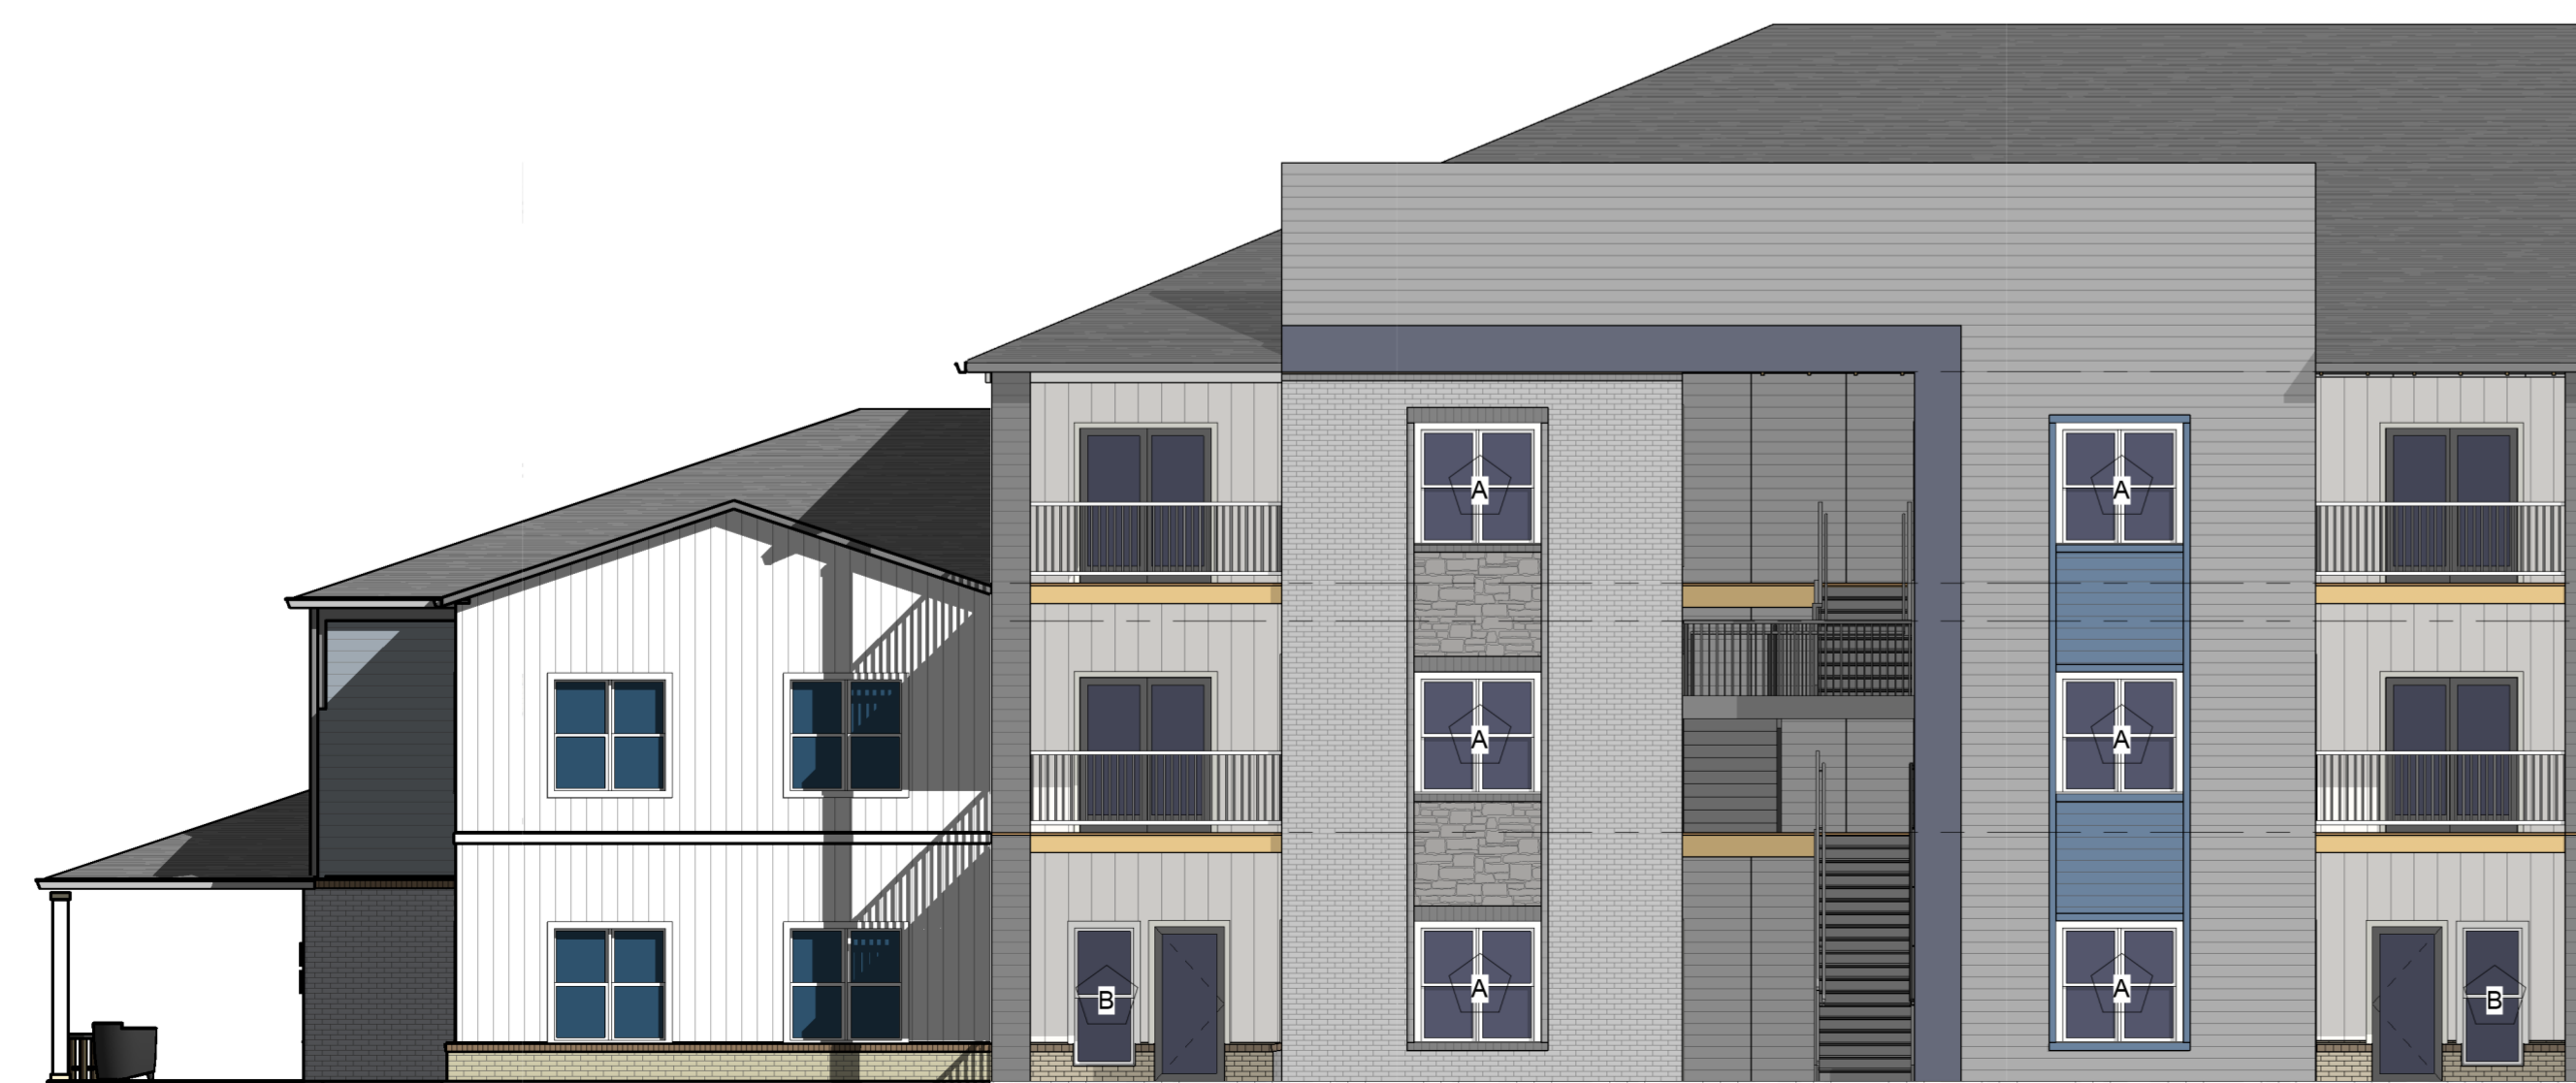

3 BUILDING ELEVATION
1/8" = 1'-0"



2 CLUBHOUSE ELEVATION SIDE 2
1/8" = 1'-0"



1 CLUBHOUSE ELEVATION SIDE 1
1/8" = 1'-0"



studio **kremer** architects
1231 S Shelby St, Louisville, KY 40203
TEL: 502.499.1100 FAX: 502.499.1101

CEDAR CREEK APARTMENTS

CLUBHOUSE ELEVATIONS

DESIGN DEVELOPMENT

DATE : 05/25/21
DRAWN BY : Author
CHECKED BY : Checker
REVISIONS :

2020-36

A4.10