


GARDEN (EAST) ELEVATION
SCALE 1/4" = 1'-0"

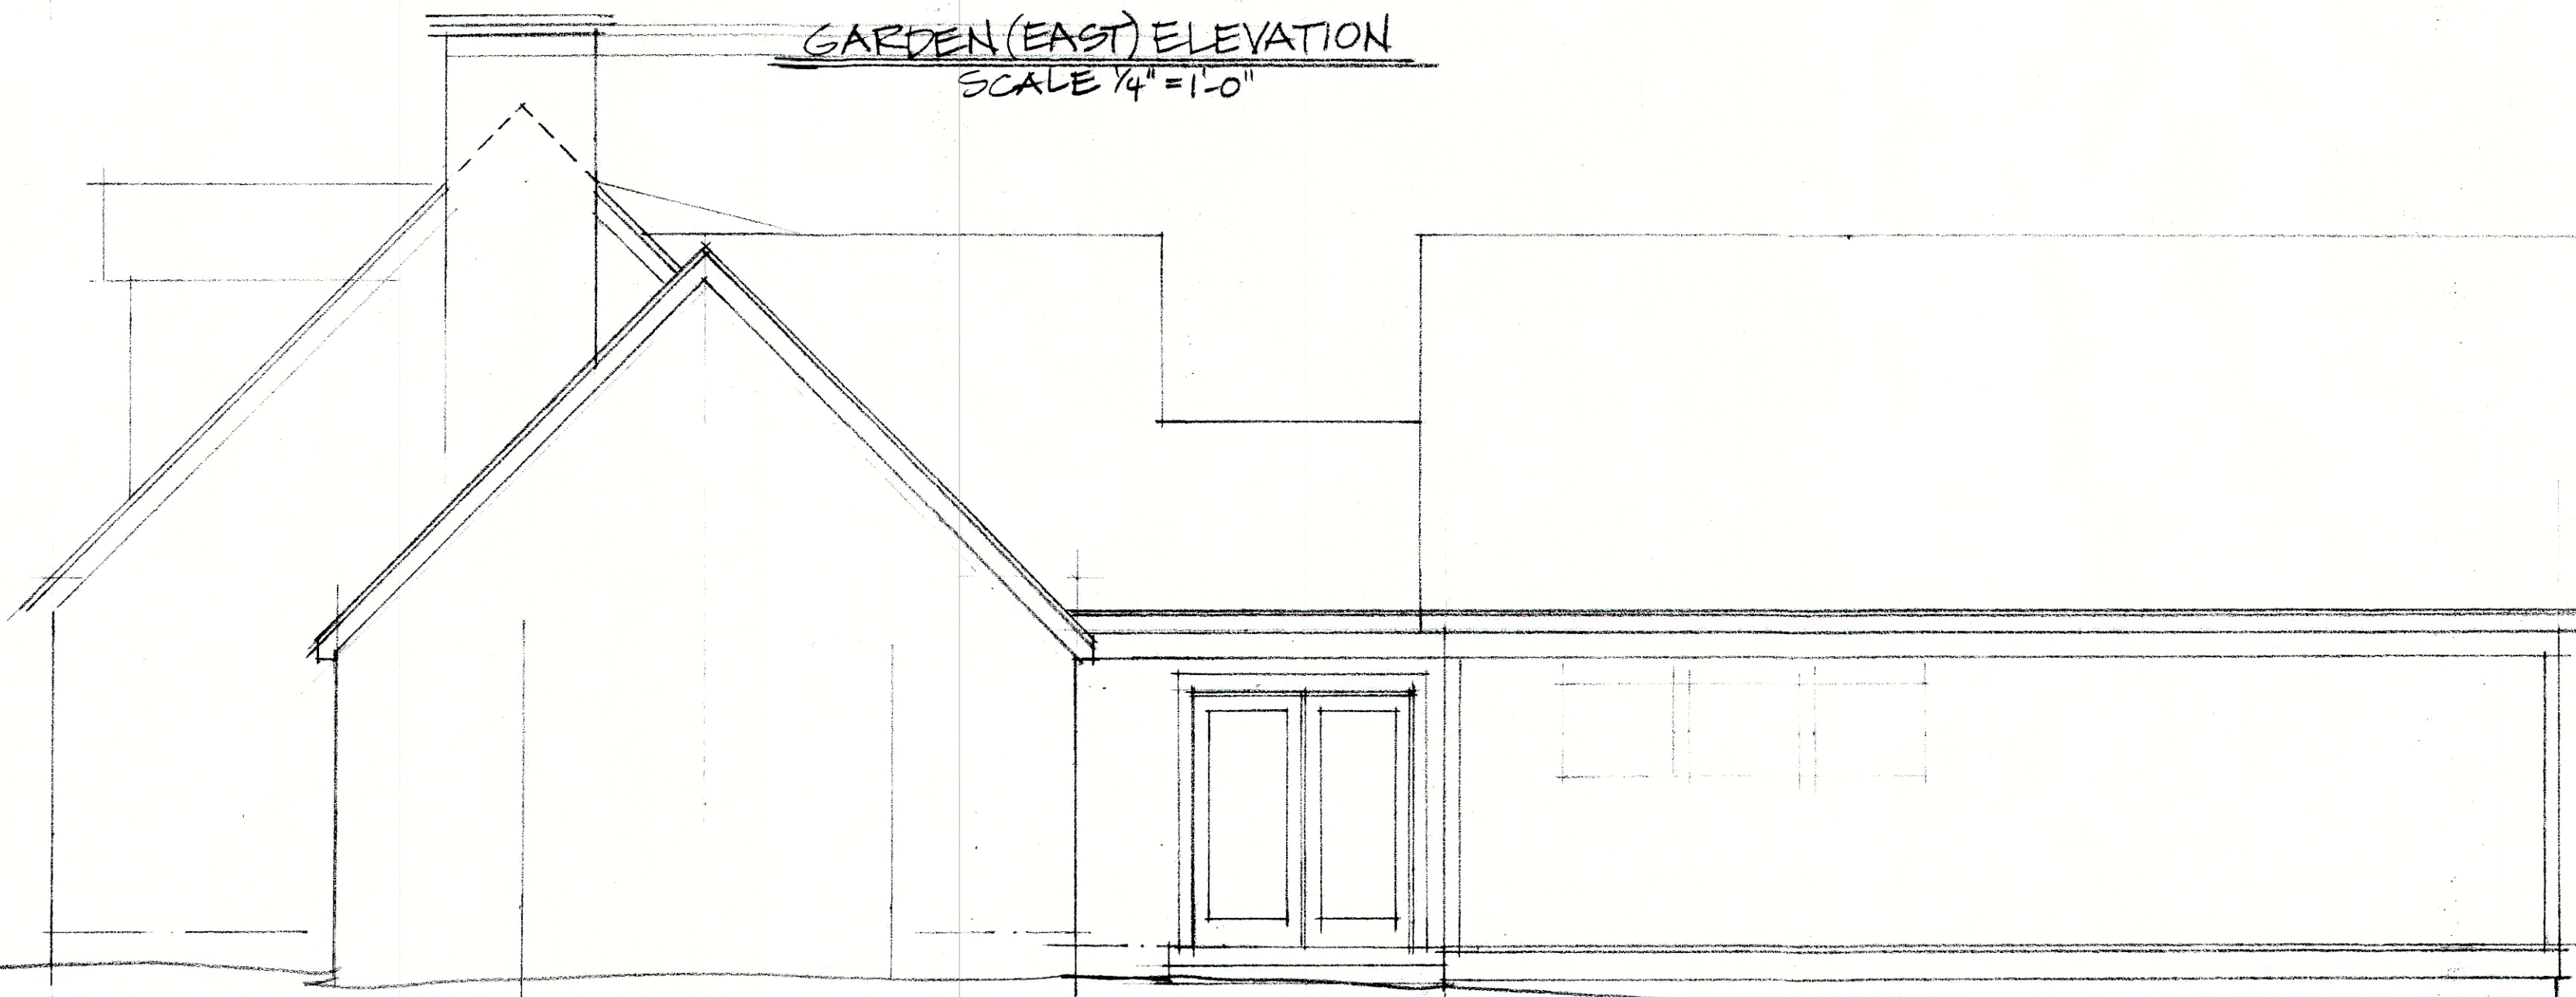

CROSS HILL (WEST) ELEV.
SCALE 1/4" = 1'-0"

RECEIVED
AUG 07 2017
DESIGN SERVICES