


RECEIVED
JUN 13 2017
TOWN &
DESIGN SERVICES

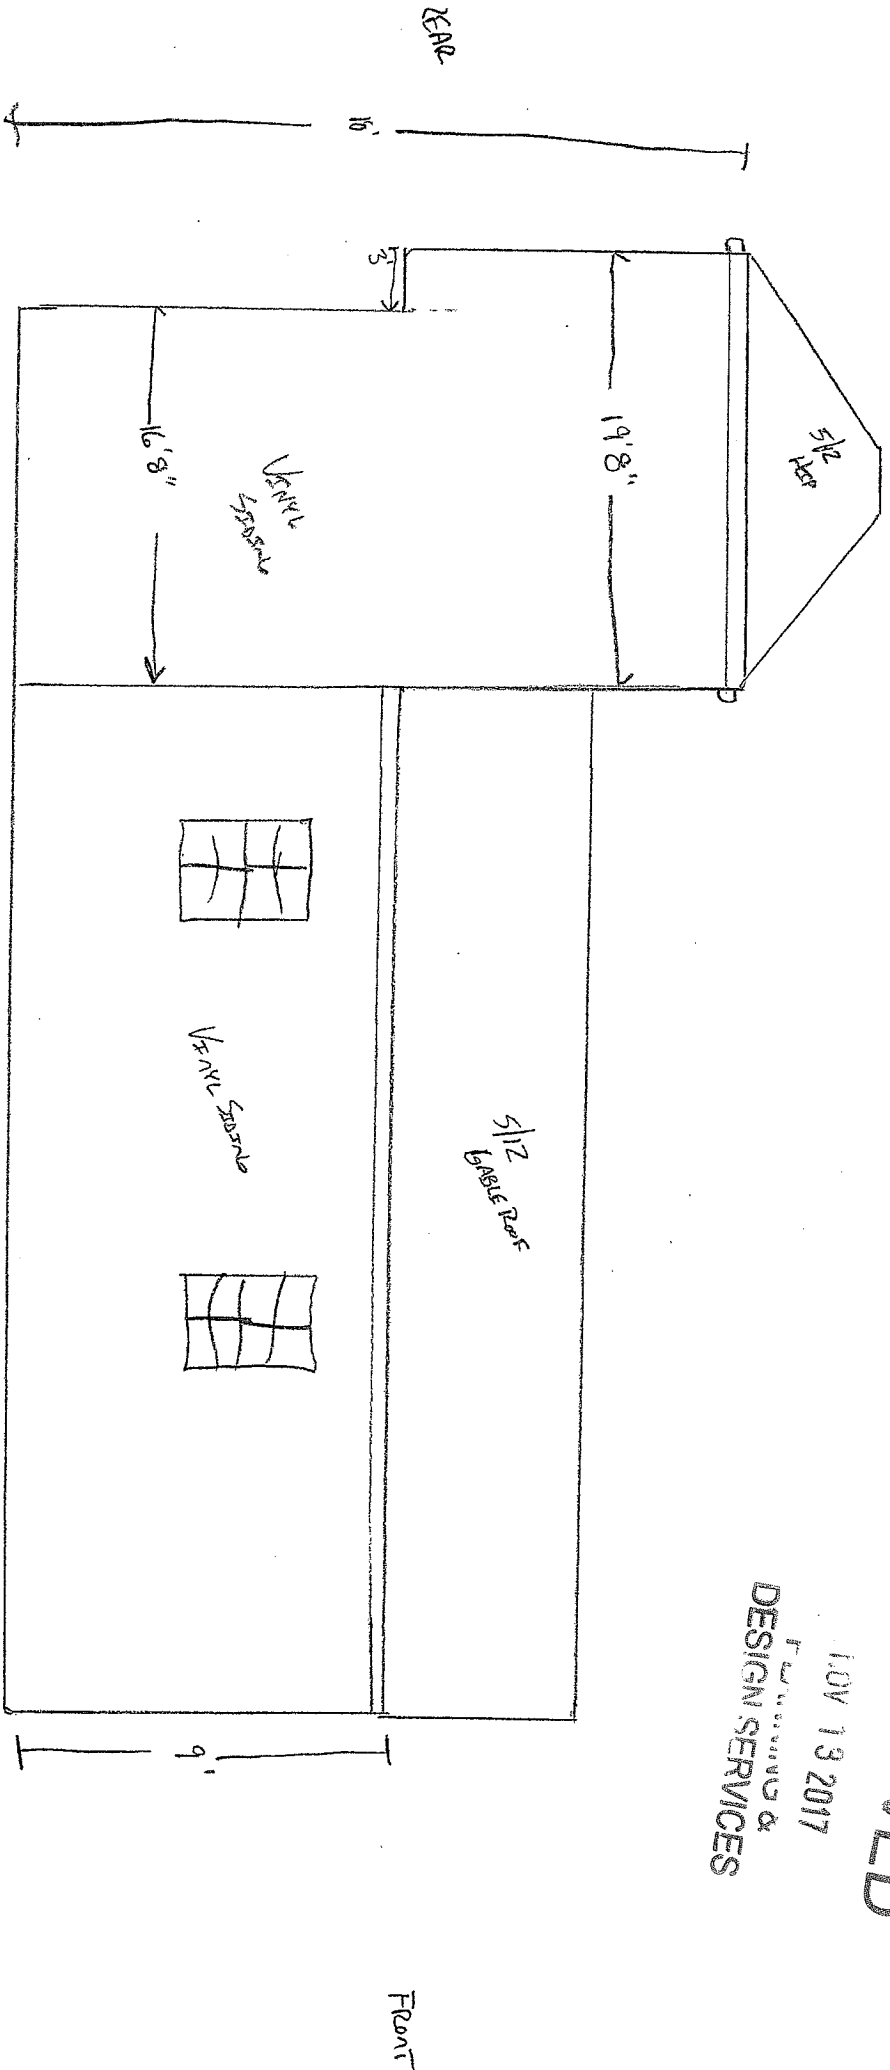

View From West


509 E. OAK ST

Not To Scale

RECEIVED

NOV 13 2017

PLANNING &
DESIGN SERVICES

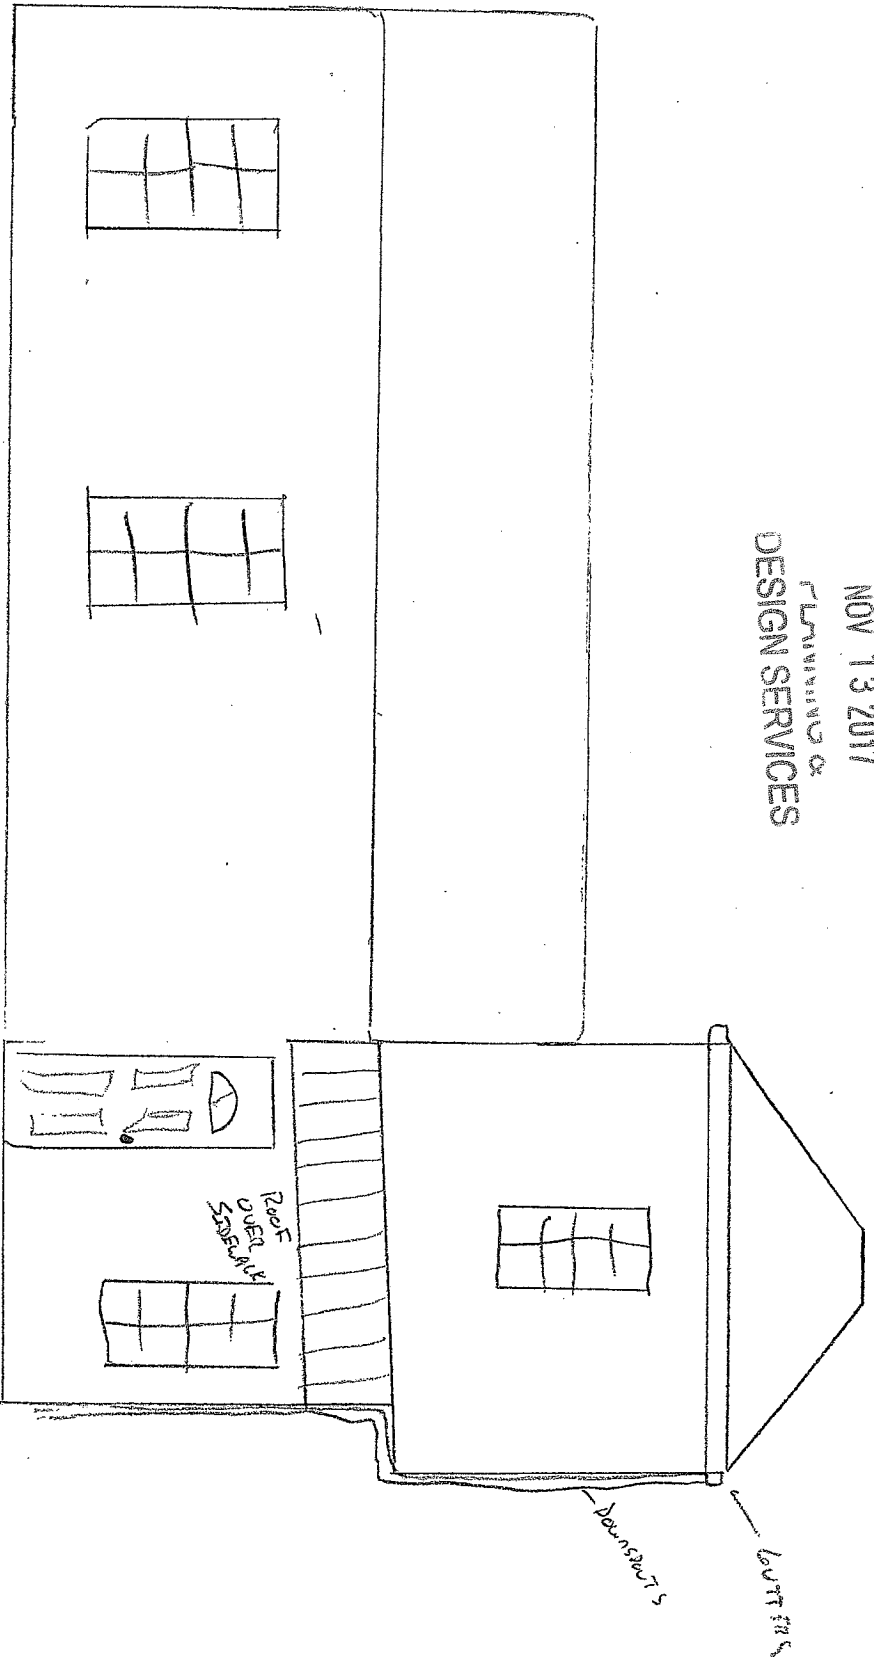

View From East

509 E. OAK ST.