


REAR ELEVATION

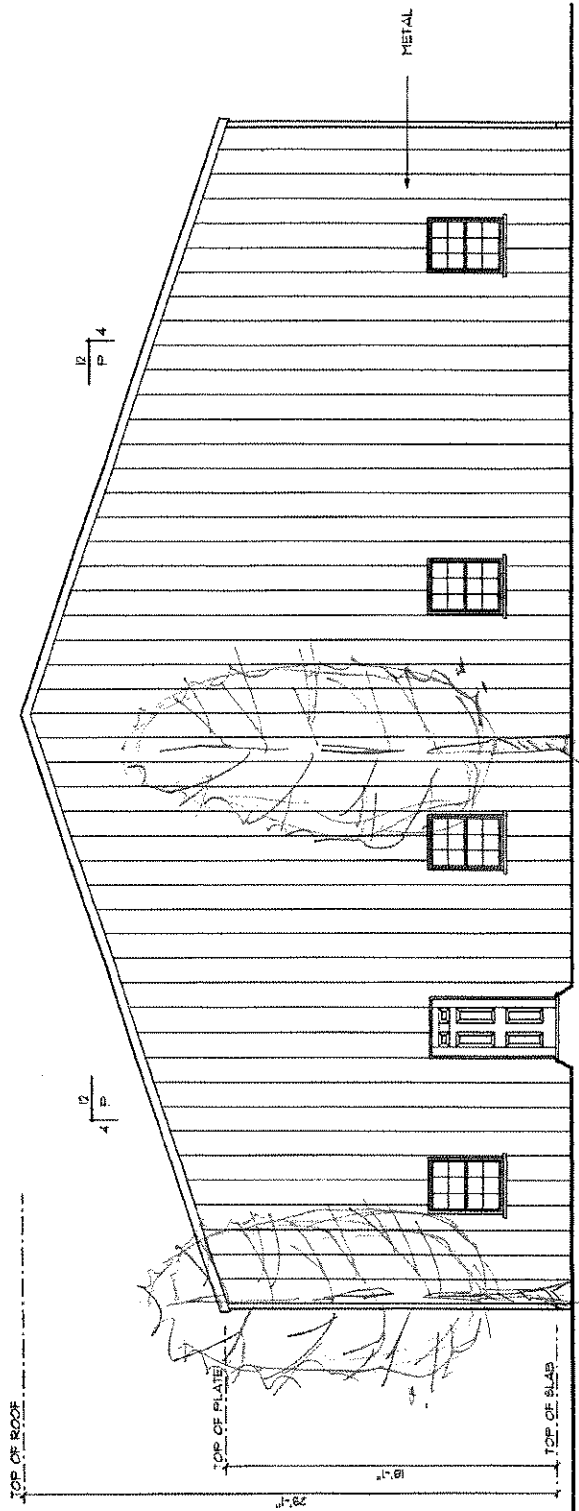

FRONT ELEVATION

RECEIVED

APR 13 2020

PLANNING & DESIGN
SERVICES

20-0 DDP 3-0013